

PROPOSED GROUND FLOOR PLAN

SCALE 1:50

NOTES: All detailed measurements are approximate.


NOTES: All measurements of neighbouring properties are approximate including garden levels and will be subject to Party Wall Matters.

NOTES: All recessed beams assume that the floor thickness is 6 inches. This cannot be confirmed until the opening up work during the build phase.

NOTES: All proposed skylight sizes subject to final onsite measurements by chosen contractor.

NOTES: Structural calculations and depth of all foundations for the new extension is to be confirmed by the building control officer on site taking soil type and nearby trees into account prior to pouring concrete and commencement on site.

REV.	DATE	NOTES	CLIENT DI	PROJECT ADDRESS WEST ROAD, E15	SCALE 1:50@A3		DRAWING NO. P- 01			
					DATE 04-08-2020					
				DRAWING TITLE PROPOSED GROUND FLOOR PLAN	<div><div>00.511.522.2533.544.55</div><div>Meters @ 1:50@ A3</div></div>					

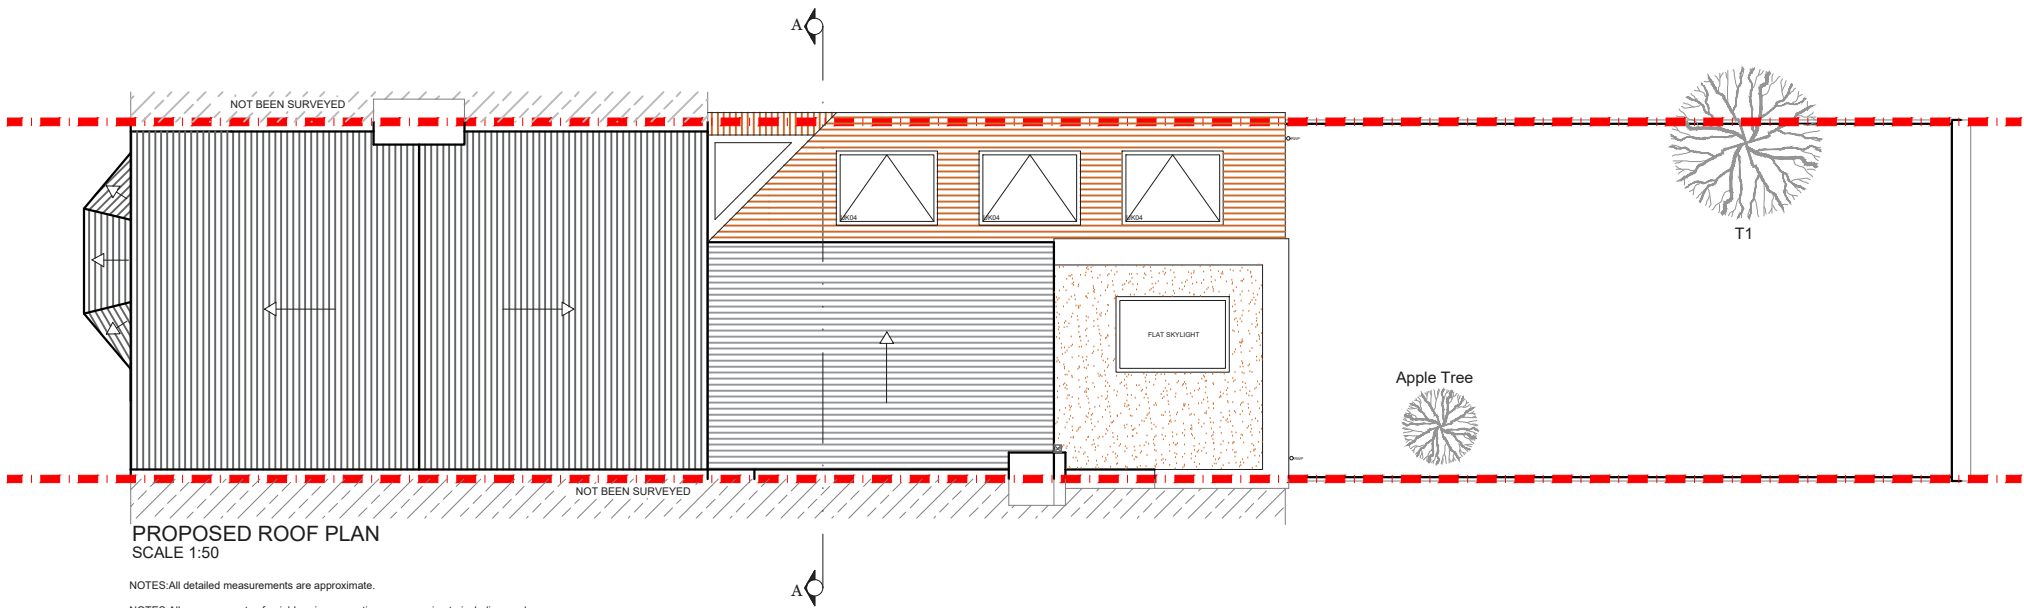

PROPOSED ROOF PLAN
SCALE 1:50


NOTES: All detailed measurements are approximate.

NOTES: All measurements of neighbouring properties are approximate including garden levels and will be subject to Party Wall Matters.

NOTES: All recessed beams assume that the floor thickness is 6 inches. This cannot be confirmed until the opening up work during the build phase.

NOTES: All proposed skylight sizes subject to final onsite measurements by chosen contractor.

NOTES: Structural calculations and depth of all foundations for the new extension is to be confirmed by the building control officer on site taking soil type and nearby trees into account prior to pouring concrete and commencement on site.

REV.	DATE	NOTES	CLIENT DI	PROJECT ADDRESS WEST ROAD, E15	SCALE 1:100@A3	DRAWING NO. P- 02		
					DATE 04-08-2020			
			DRAWING TITLE PROPOSED ROOF PLAN	0 1 2 3 4 5 6 7 8 9 10  Meters @ 1:100@ A3				


NOTES:All detailed measurements are approximate.

NOTES:All measurements of neighbouring properties are approximate including garden levels and will be subject to Party Wall Matters.

NOTES: All recessed beams assume that the floor thickness is 6 inches. This cannot be confirmed until the opening up work during the build phase.

NOTES: All proposed skylight sizes subject to final onsite measurements by chosen contractor.

NOTES: Structural calculations and depth of all foundations for the new extension is to be confirmed by the building control officer on site taking soil type and nearby trees into account prior to pouring concrete and commencement on site.

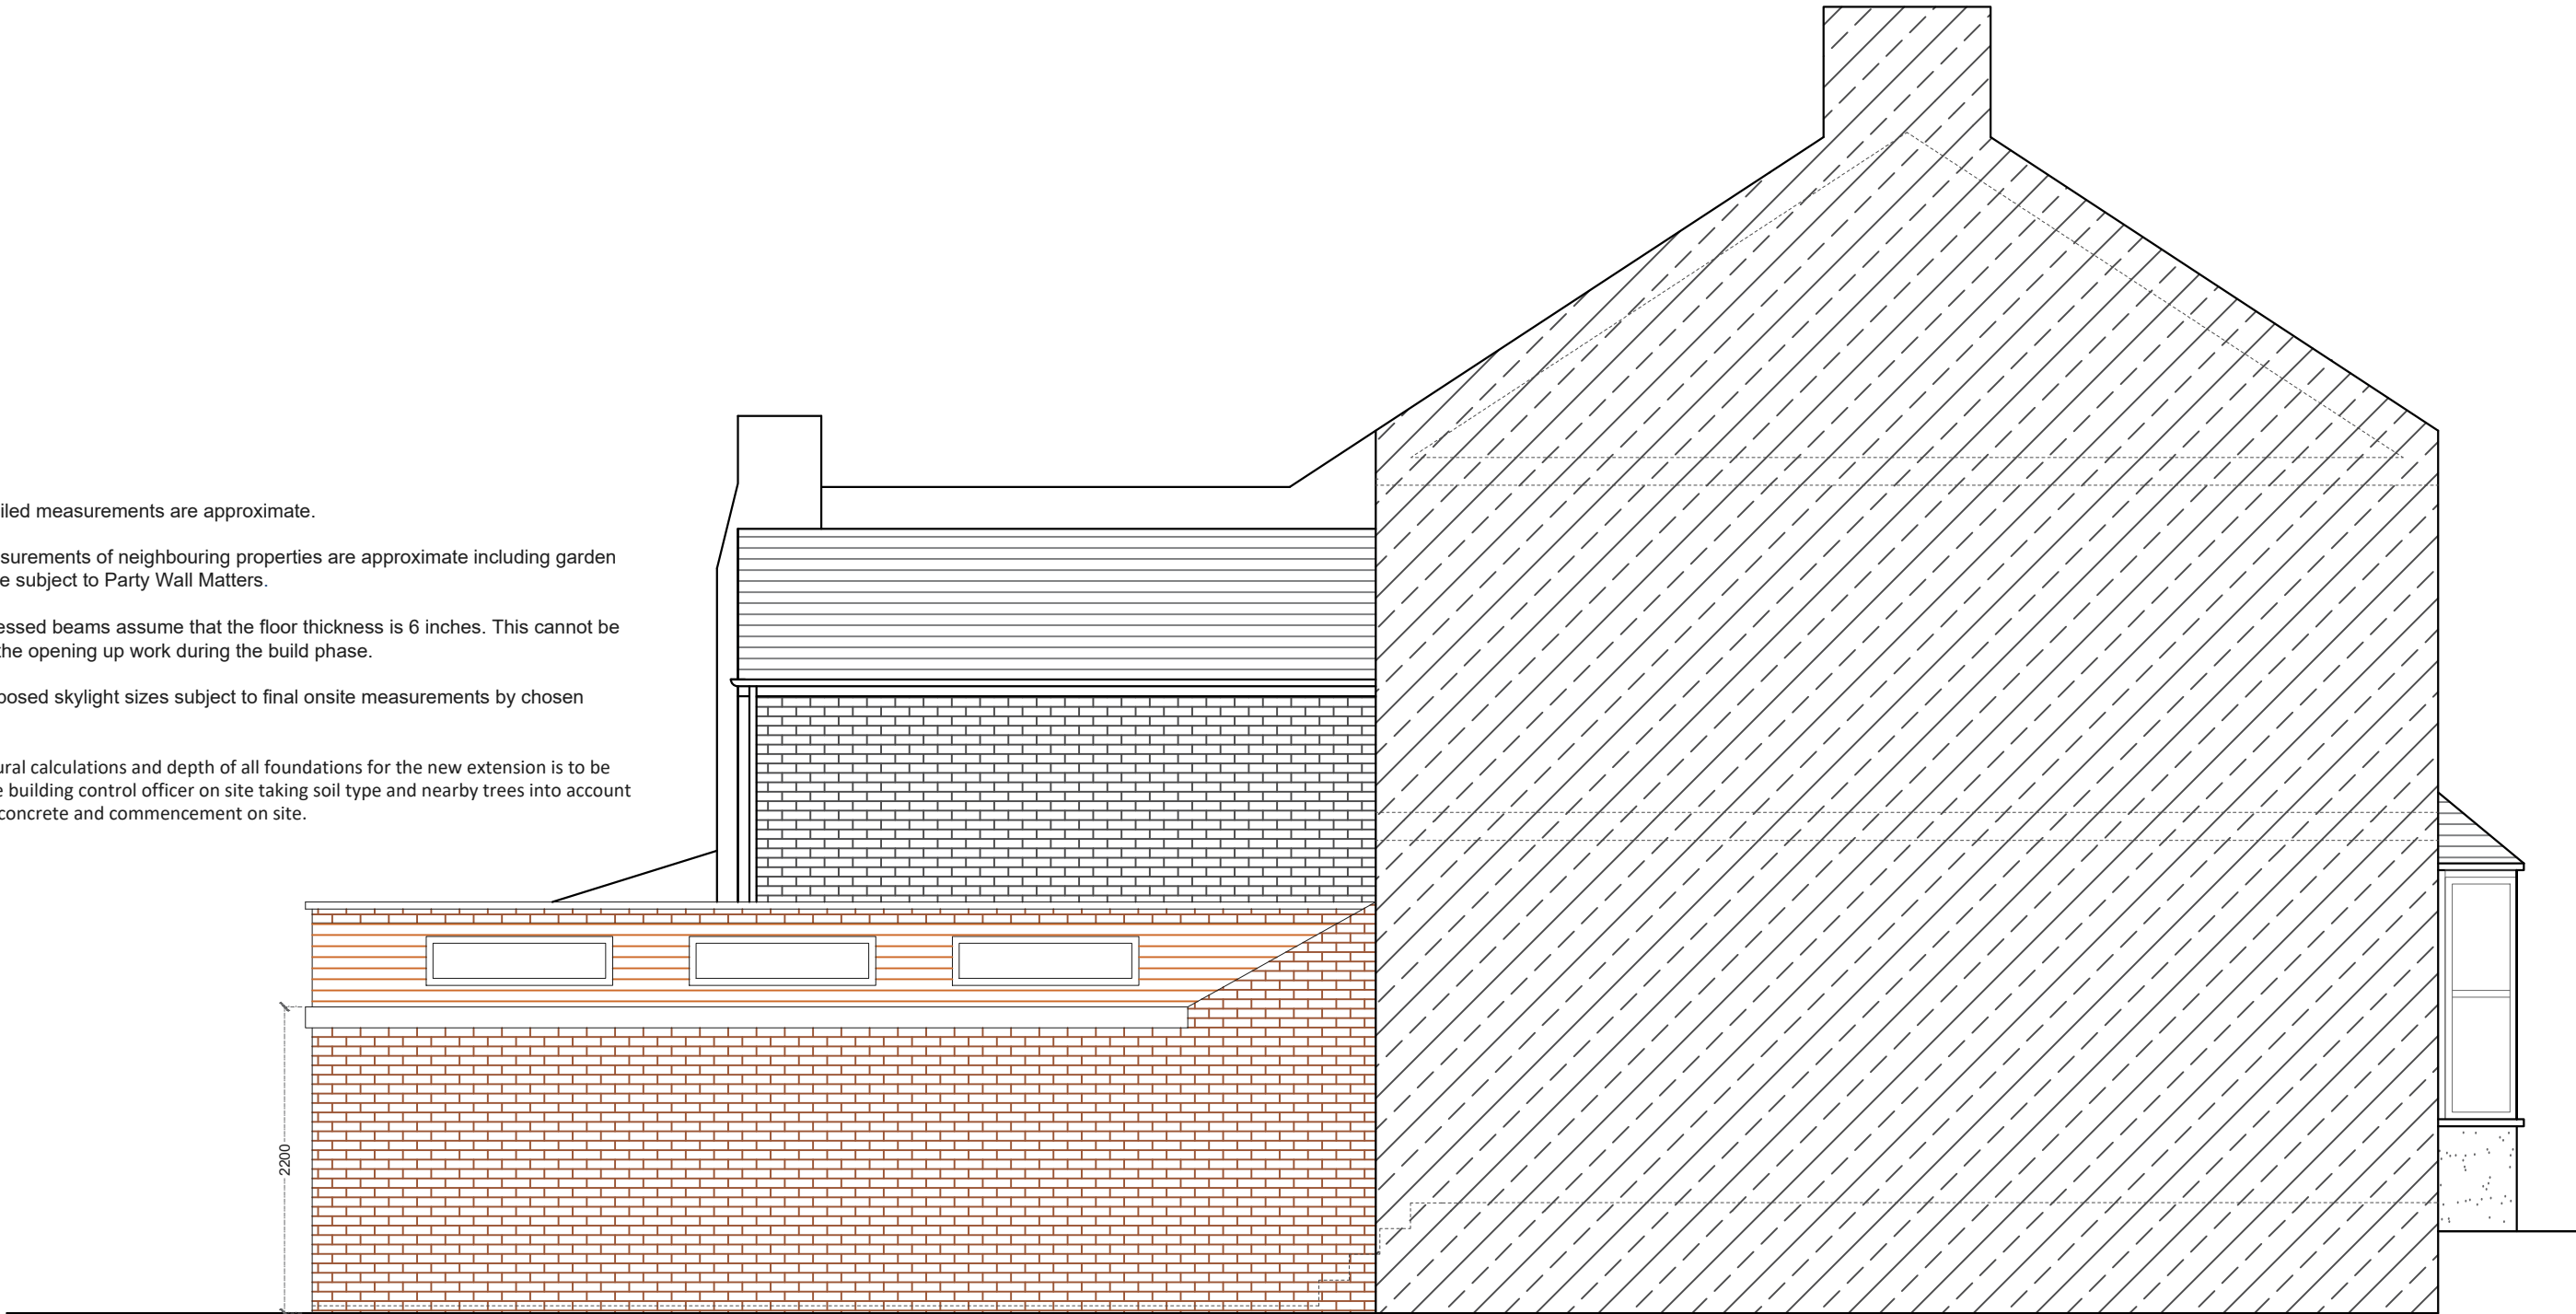

PROPOSED SIDE ELEVATION
SCALE 1:50

REV.	DATE	NOTES	CLIENT DI	PROJECT ADDRESS WEST ROAD, E15	SCALE 1:50@A3	DRAWING NO. P- 03			
					DATE 04-08-2020				
				DRAWING TITLE PROPOSED SIDE ELEVATION	<div>00.511.522.533.544.55</div> <div>Meters @ 1:50@ A3</div>				