



REV.	DATE	NOTES	CLIENT	PROJECT ADDRESS	SCALE	DRAWING NO.
			MA	BALGOWAN ROAD BR3	1:50@A3	3PD- 01
					DATE	
					28-02-2022	
				DRAWING TITLE	 Meters @ 1:50@ A3	
				PROPOSED GROUND FLOOR PLAN		

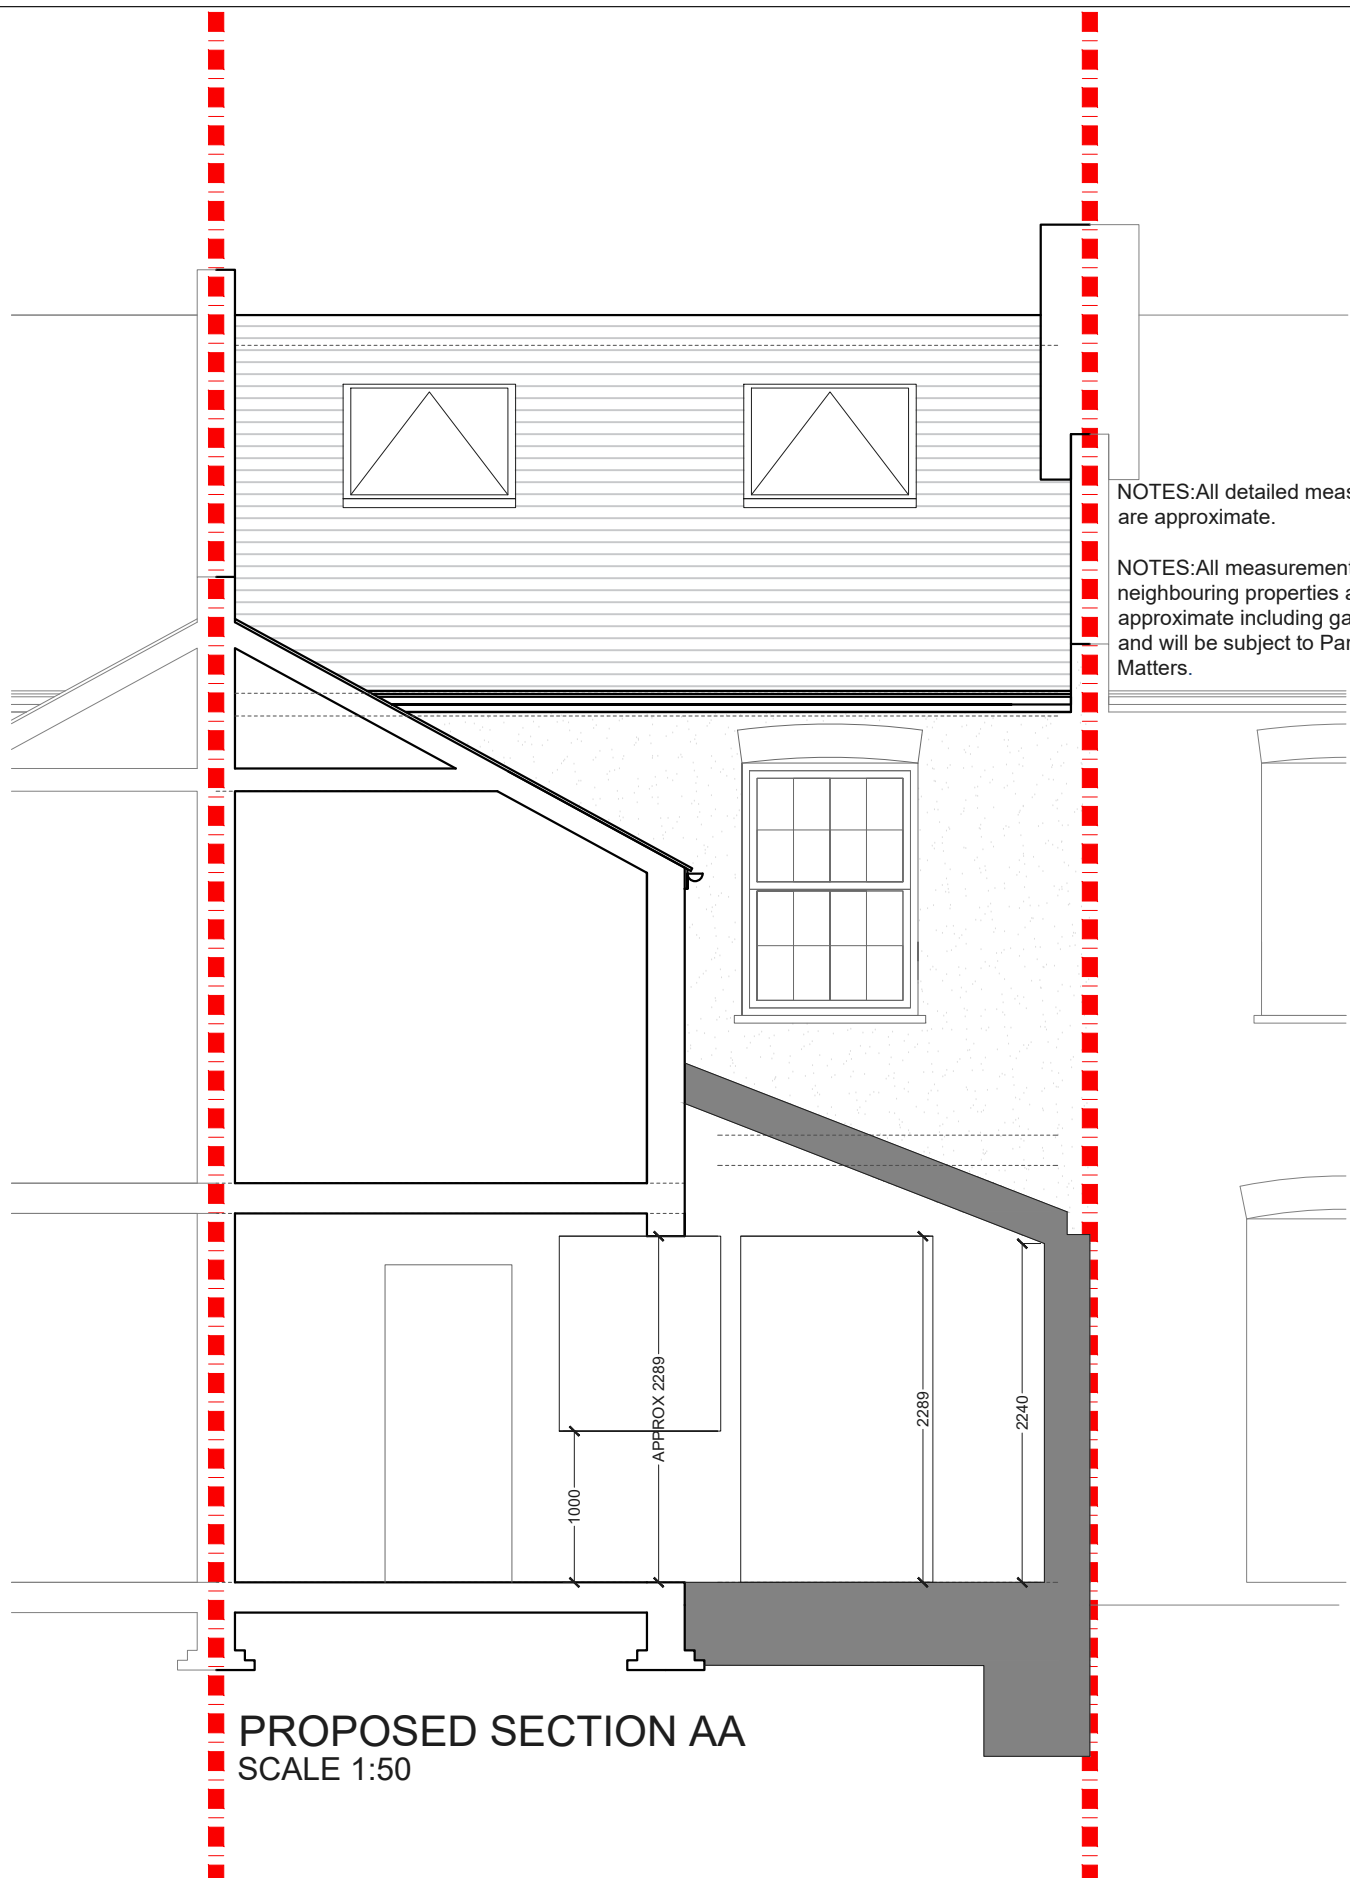

PROPOSED SECTION AA
SCALE 1:50

NOTES: All detailed measurements are approximate.

NOTES: All measurements of neighbouring properties are approximate including garden levels and will be subject to Party Wall Matters.

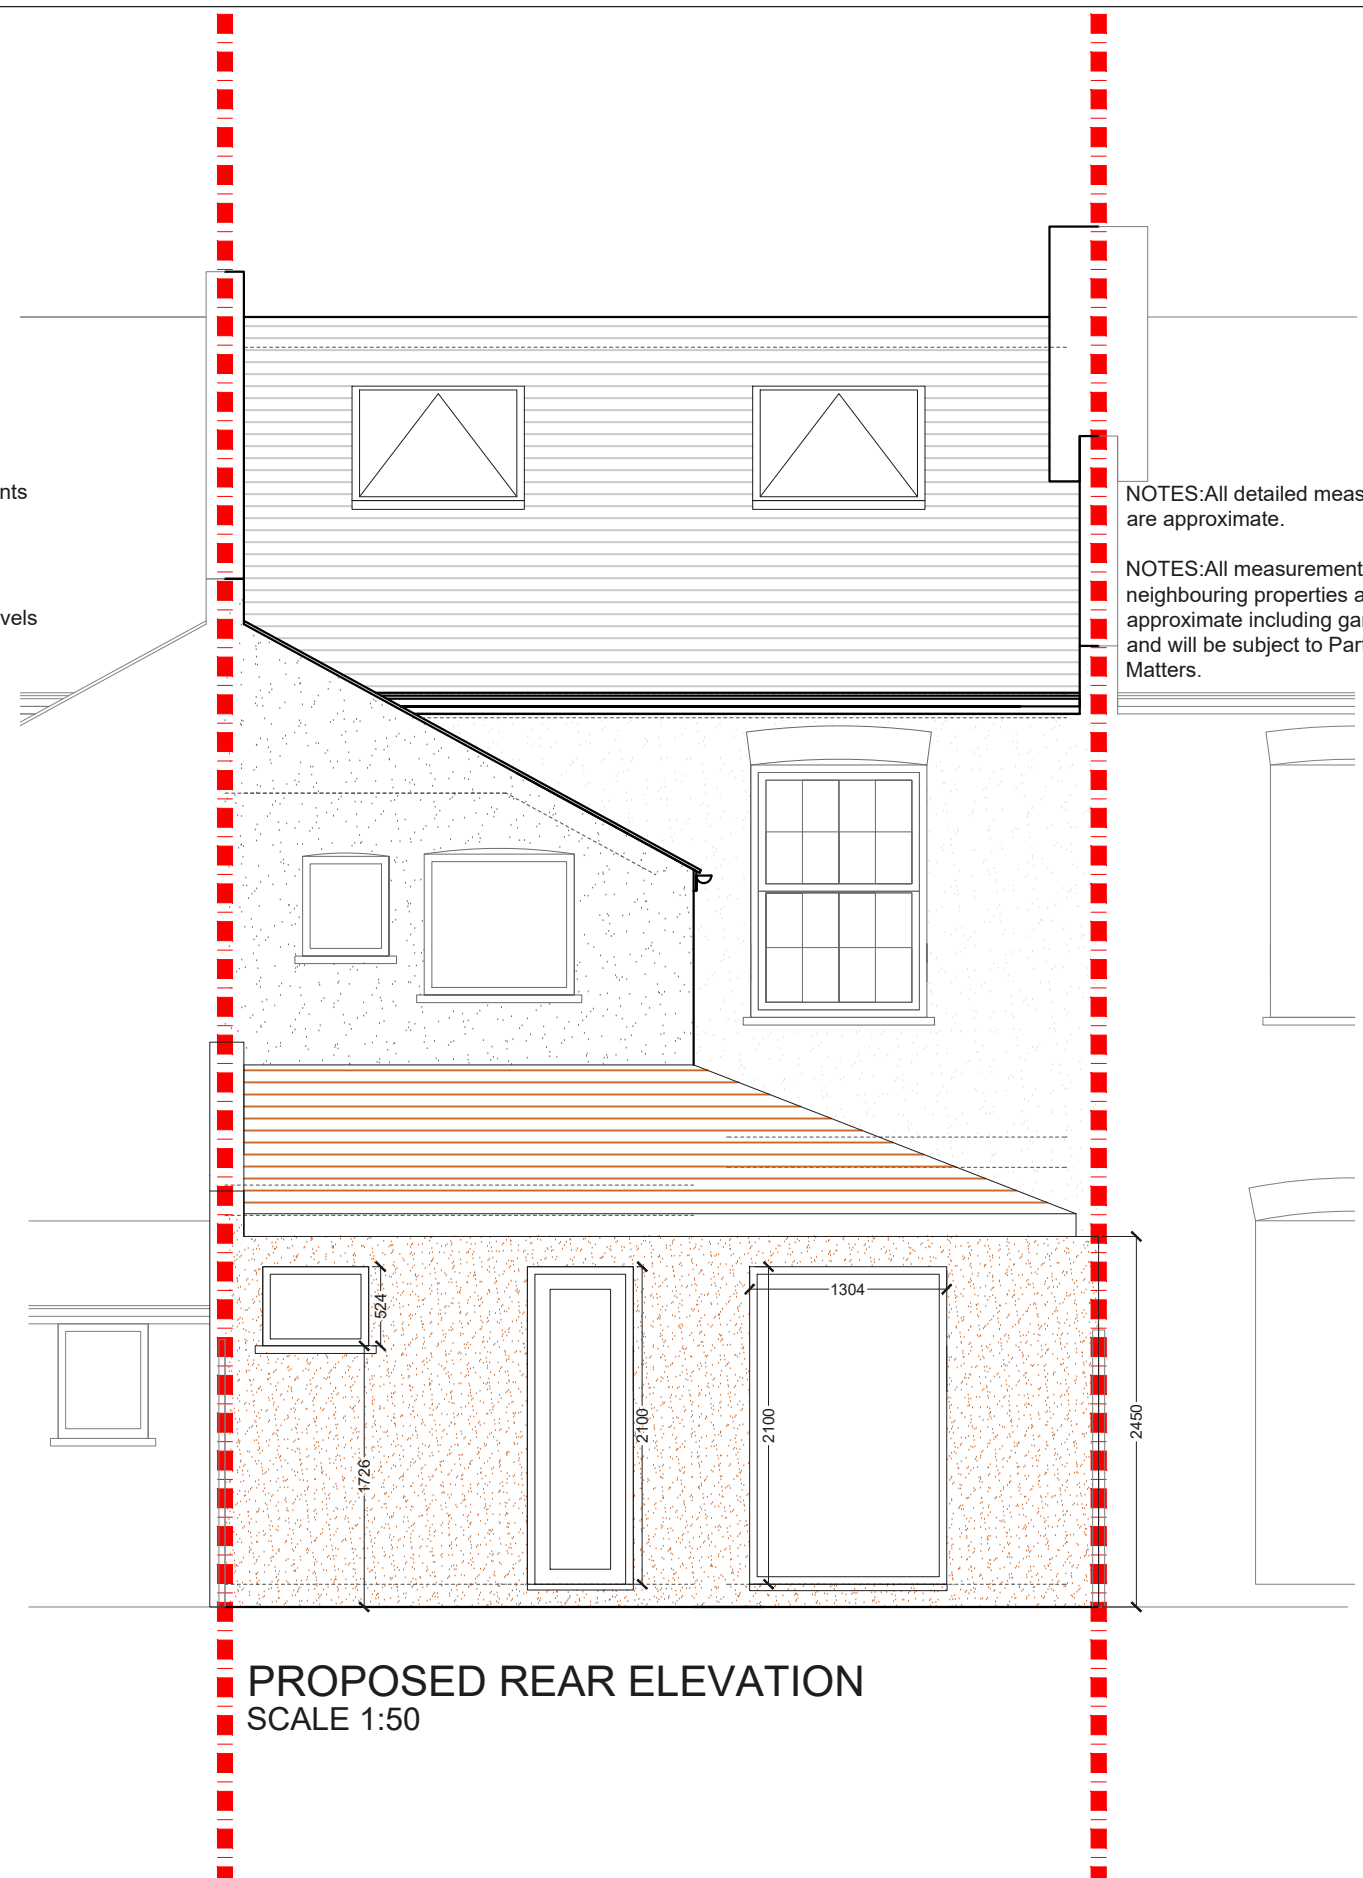

PROPOSED REAR ELEVATION
SCALE 1:50


NOTES: All detailed measurements are approximate.

NOTES: All measurements of neighbouring properties are approximate including garden levels and will be subject to Party Wall Matters.

REV.	DATE	NOTES	CLIENT	PROJECT ADDRESS	SCALE	DRAWING NO.
			MA	BALGOWAN ROAD BR3	1:50@A3	3PD- 02
				DRAWING TITLE	DATE	
				PROPOSED REAR ELEVATION AND SECTION AA	28-02-2022	
					0 0.5 1 1.5 2 2.5 3 3.5 4 4.5 5	
					Meters @ 1:50@ A3	

NOTES: All detailed measurements are approximate.

NOTES: All measurements of neighbouring properties are approximate including garden levels and will be subject to Party Wall Matters.

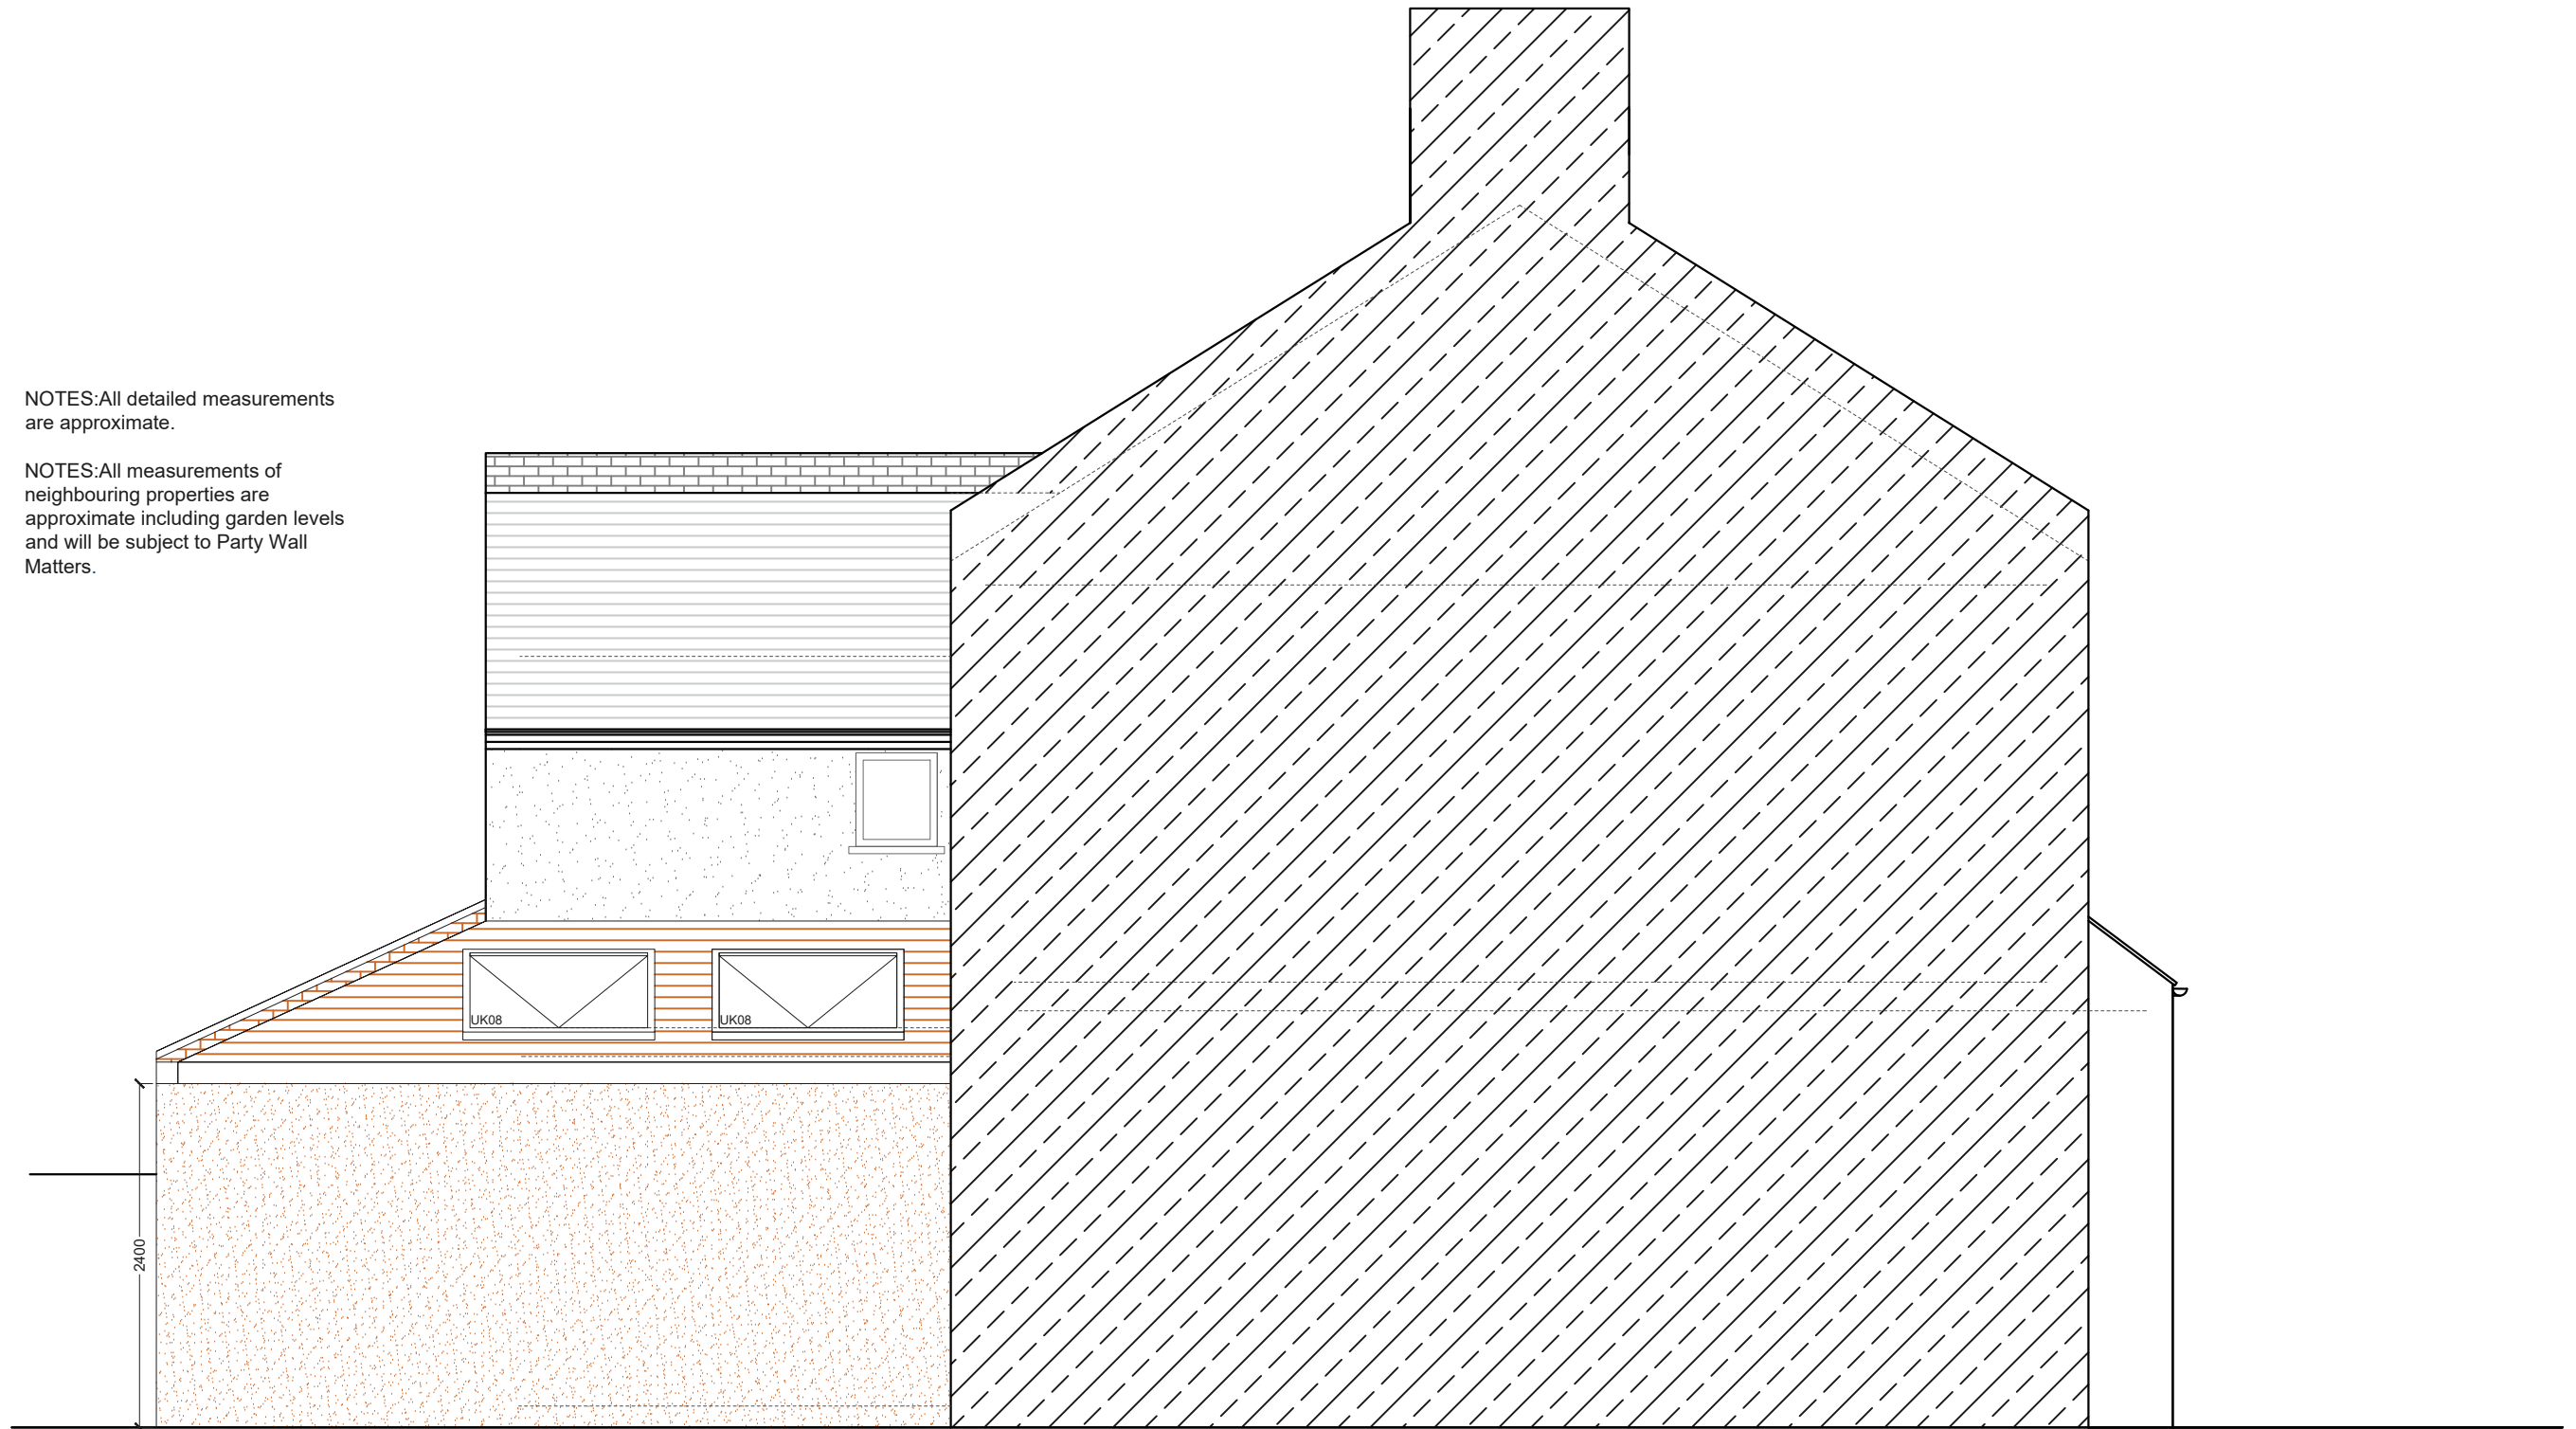

PROPOSED SIDE ELEVATION 1
SCALE 1:50

REV.	DATE	NOTES	CLIENT	PROJECT ADDRESS	SCALE	DRAWING NO.
			MA	BALGOWAN ROAD BR3	1:50@A3	3PD- 03
					DATE	
					28-02-2022	
				DRAWING TITLE	<p>Meters @ 1:50@ A3</p>	
				PROPOSED SIDE ELEVATION 1		