


REV.	DATE	NOTES	CLIENT	PROJECT ADDRESS	SCALE	DRAWING NO.
			CW	CREDITON WAY, CLAYGATE, ESHER, KT10	1:50@A3	3PD- 01
				DRAWING TITLE	DATE	
				PROPOSED GROUND FLOOR PLAN	17-12-2021	
					<p>Meters @ 1:50@ A3</p>	

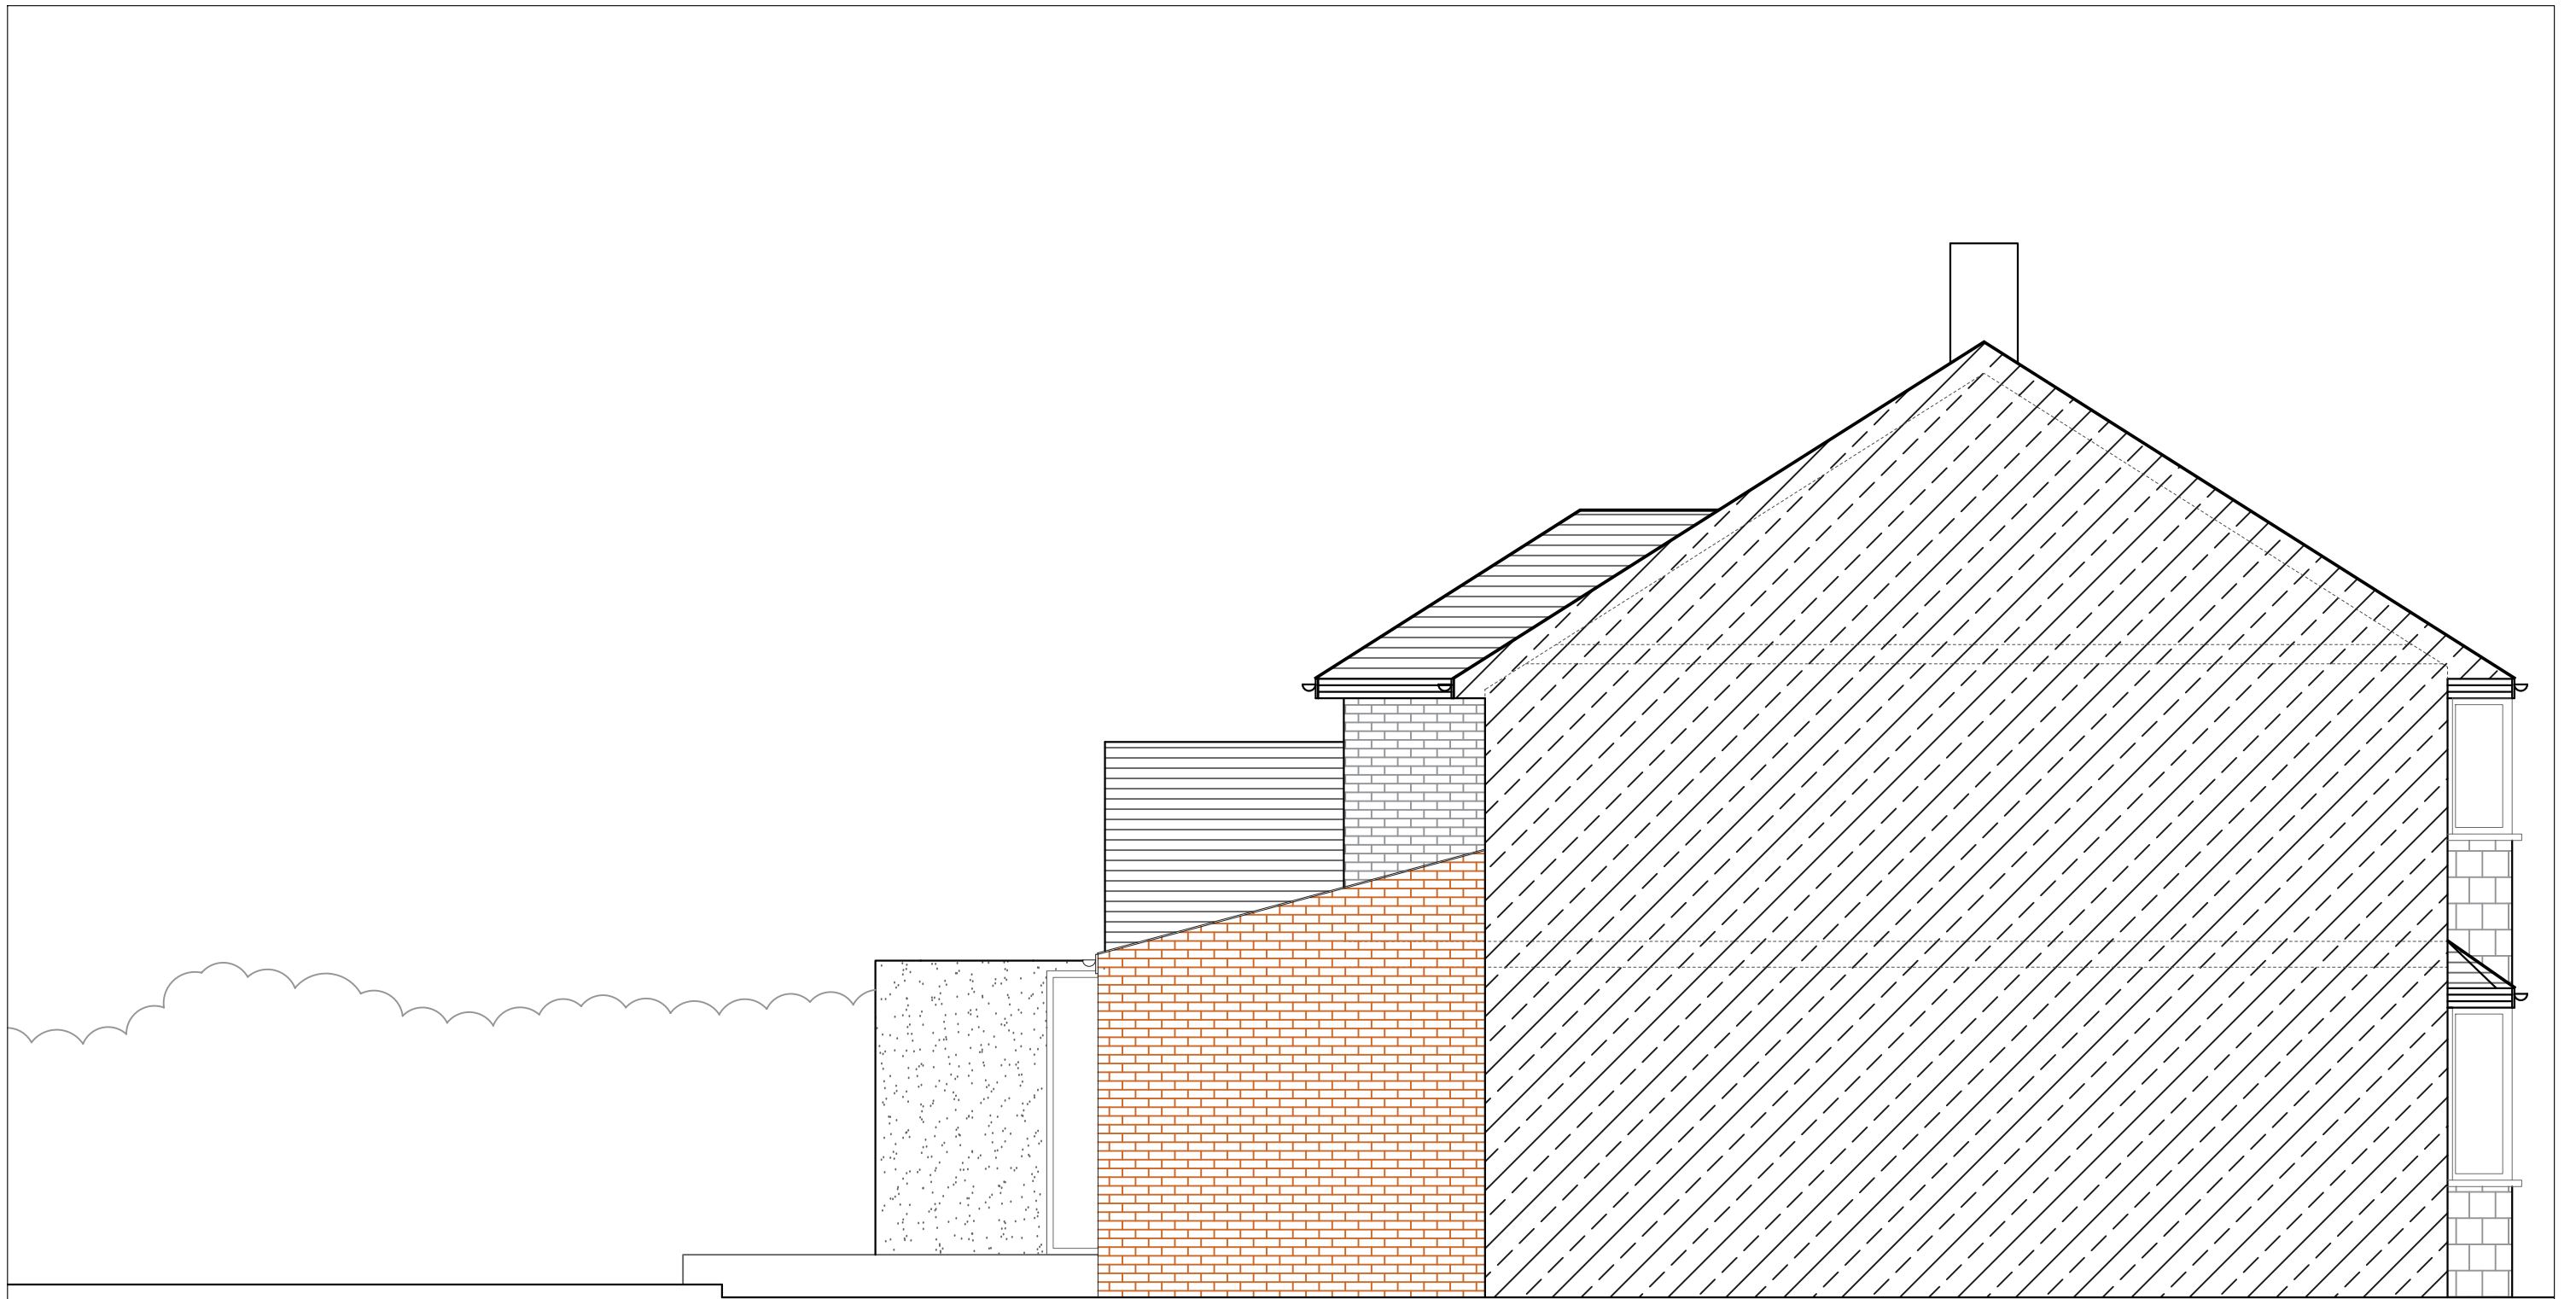

PROPOSED SIDE ELEVATION 2
SCALE 1:50

REV.	DATE	NOTES	CLIENT	PROJECT ADDRESS	SCALE	DRAWING NO.
			CW	CREDITON WAY, CLAYGATE, ESHER, KT10	1:50@A3	3PD- 02
				DRAWING TITLE	DATE	
				PROPOSED SIDE ELEVATION 2	17-12-2021	
					0 0.5 1 1.5 2 2.5 3 3.5 4 4.5 5	
					Meters @ 1:50@ A3	



NOTES: All detailed measurements are approximate.

NOTES: All measurements of neighbouring properties are approximate including garden levels and will be subject to Party Wall Matters.

PROPOSED REAR ELEVATION
SCALE 1:50

REV.	DATE	NOTES	CLIENT	PROJECT ADDRESS	SCALE	DRAWING NO.
			CW	CREDITON WAY, CLAYGATE, ESHER, KT10	1:50@A3	3PD- 03
				DRAWING TITLE	<p>Meters @ 1:50@ A3</p>	
				PROPOSED REAR ELEVATION		