


REV.	DATE	NOTES	CLIENT	PROJECT ADDRESS	SCALE	DRAWING NO.
			KS	CHATSWORTH ROAD, E5	1:100@A3	P- 2
					01-02-2021	
				DRAWING TITLE	<p>Meters @ 1:100@ A3</p>	
				PROPOSED ROOF PLAN		

designteam

342 Clapham Road
 London
 SW9 9AJ


Tel: 0207 242 5353
 hello@designteam.co.uk
 www.designteam.co.uk

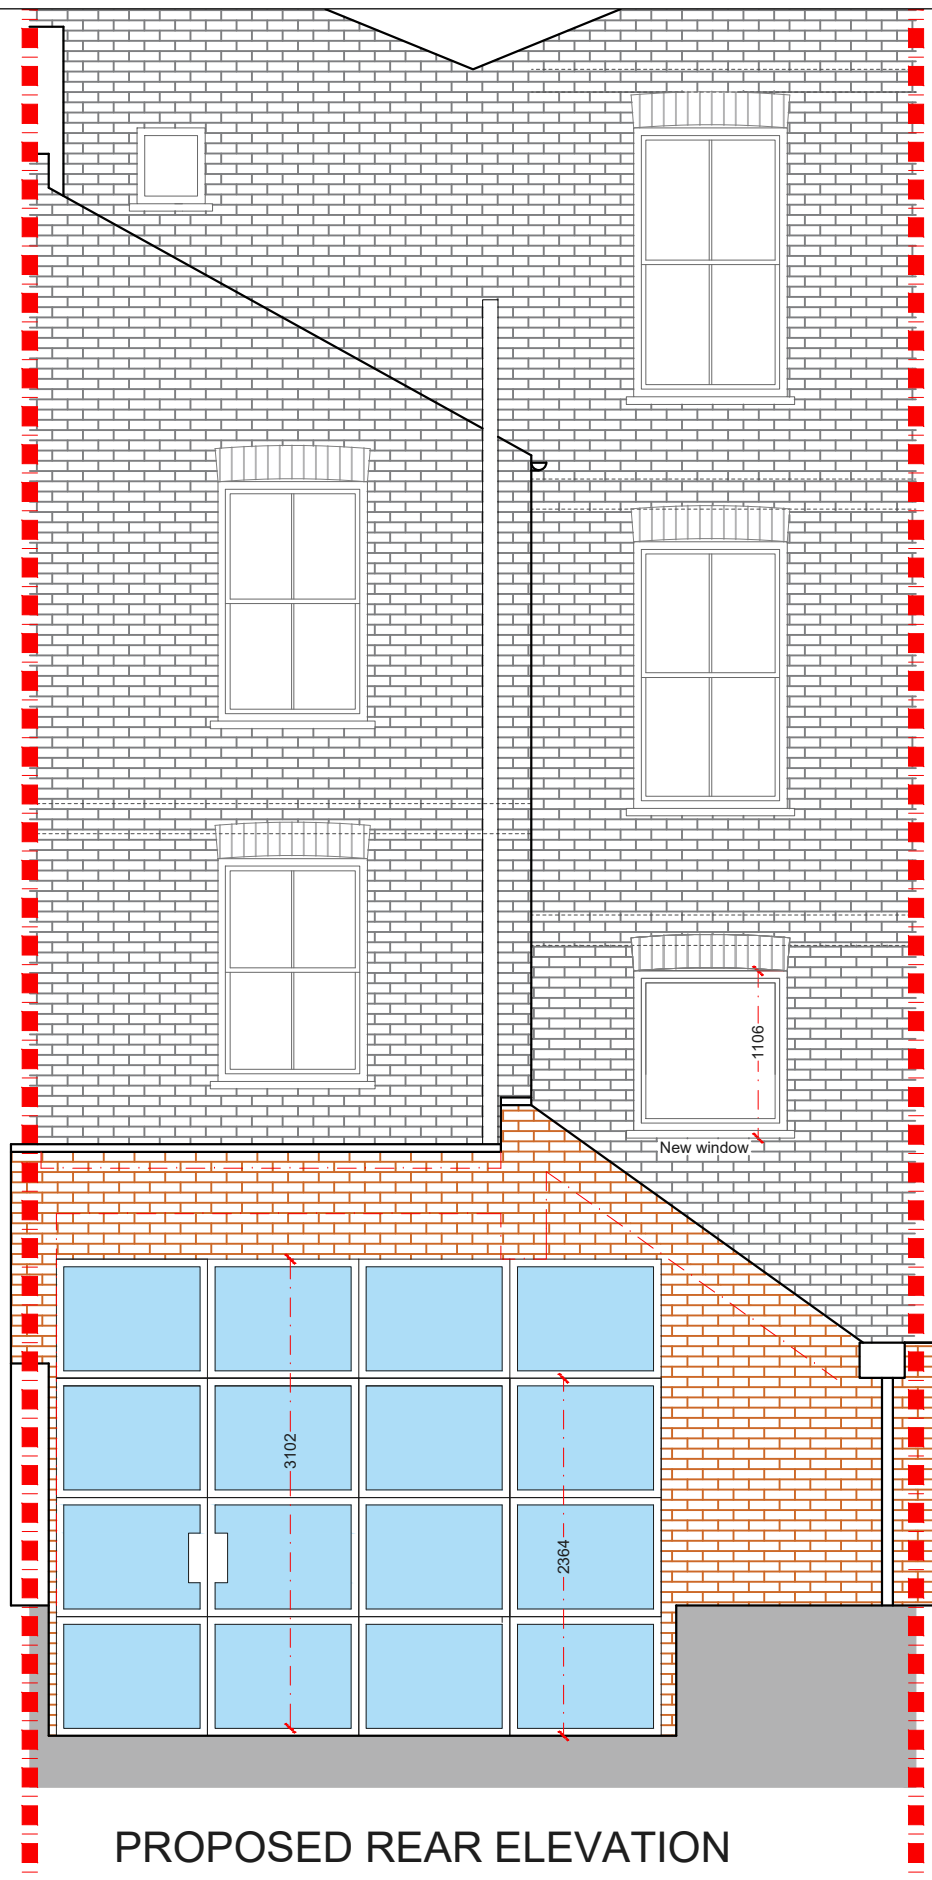

PROPOSED REAR ELEVATION

NOTES: All detailed measurements are approximate.

NOTES: All measurements of neighbouring properties are approximate including garden levels and will be subject to Party Wall Matters.

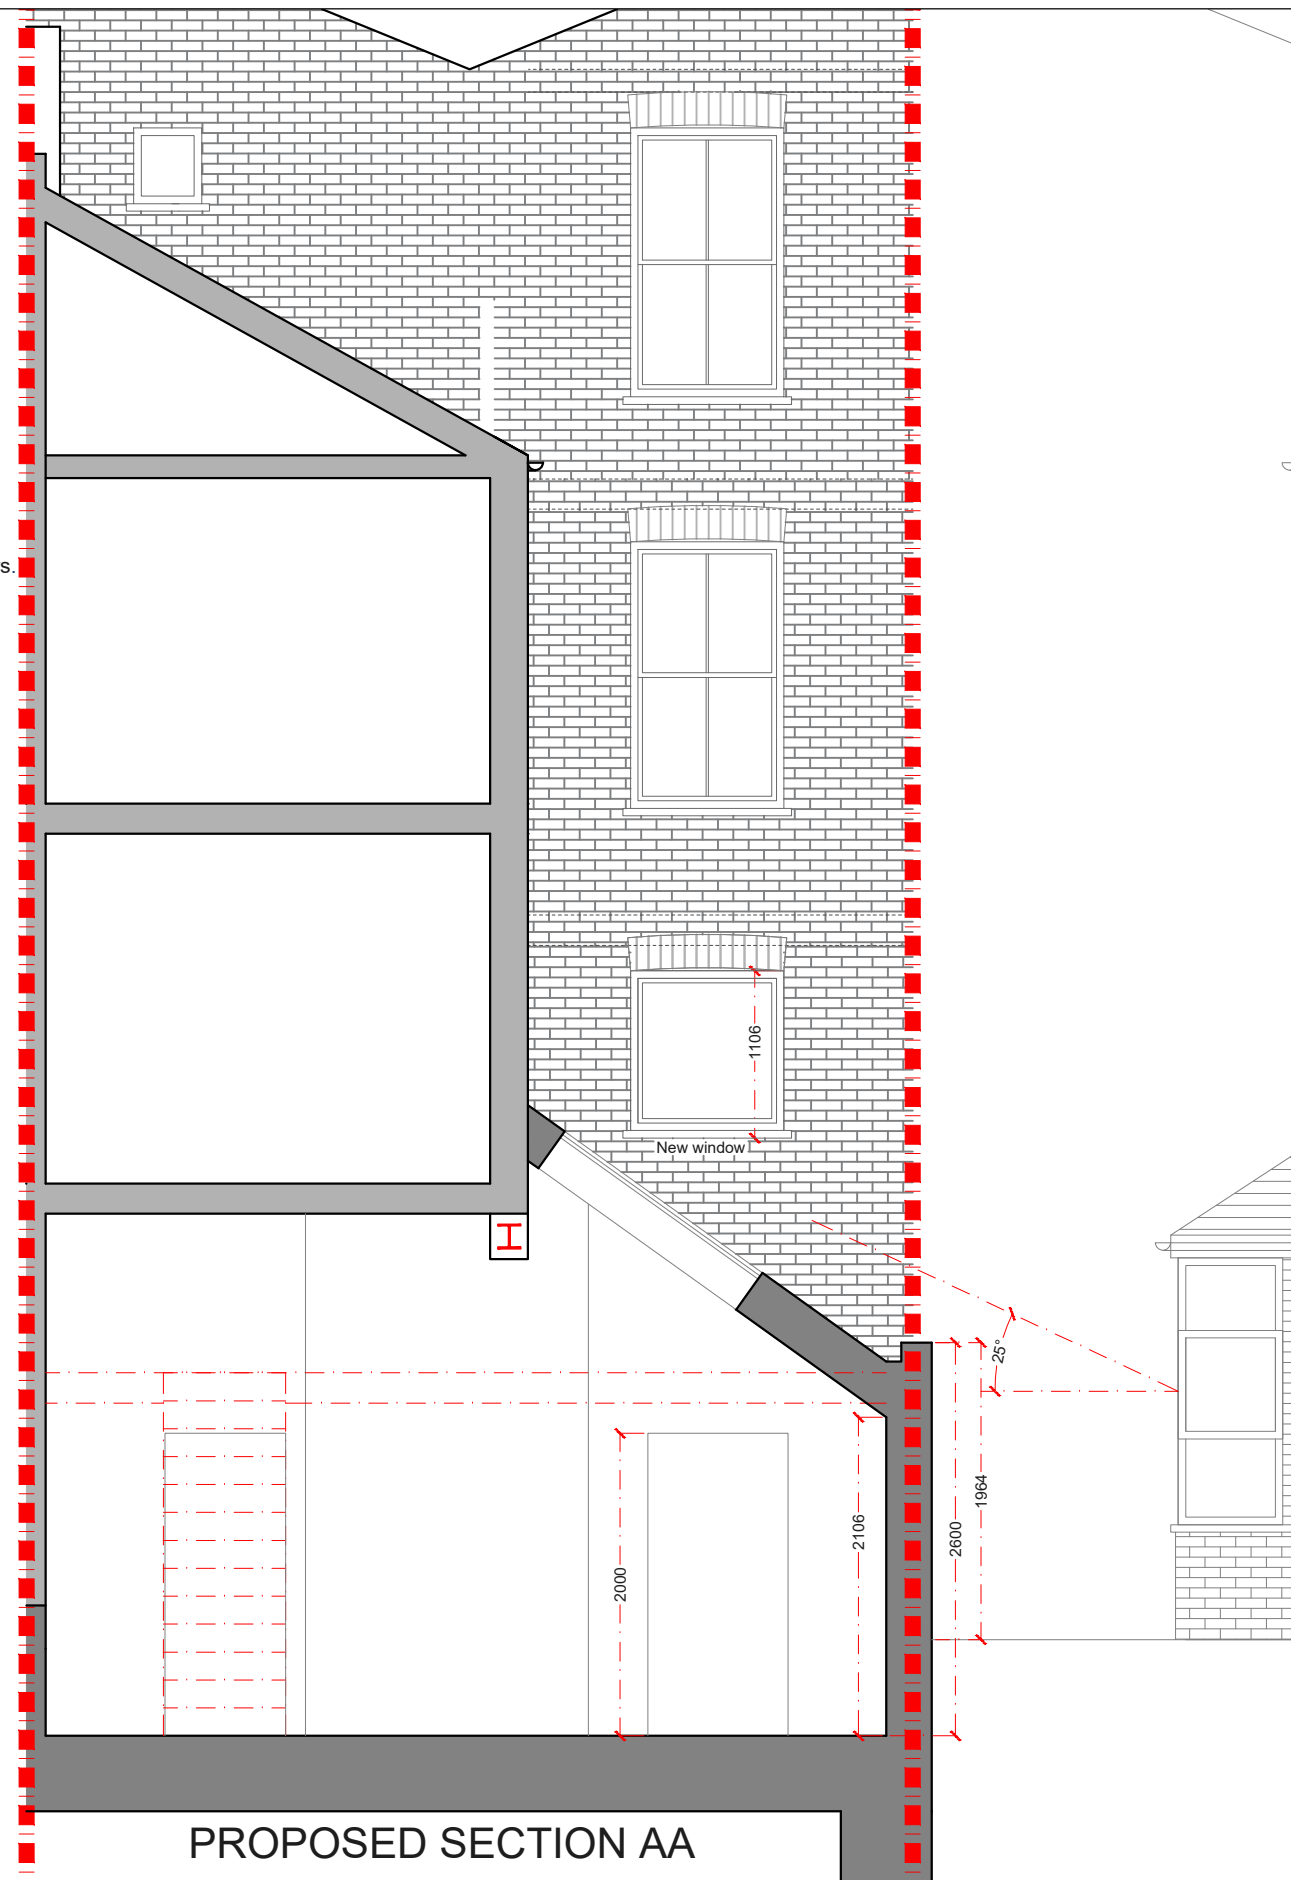

PROPOSED SECTION AA

REV.	DATE	NOTES
A.	30.03.21	Lower wall

CLIENT
KS

PROJECT ADDRESS
CHATSWORTH ROAD, E5
DRAWING TITLE
PROPOSED REAR ELEVATION AND SECTION AA

SCALE
1:50@A3
DATE
01-02-2021

Meters @ 1:50@ A3

DRAWING NO.
P- 3

designteam
 342 Clapham Road London SW9 9AJ
 Tel: 0207 242 5353
 hello@designteam.co.uk
 www.designteam.co.uk