



REV.	DATE	NOTES	CLIENT	PROJECT ADDRESS	SCALE	DRAWING NO.
			JB	Forest Road, E8	1:100@A3	P-01
				DRAWING TITLE	DATE	
				Proposed Plan	27-04-2021	
					<p>Meters @ 1:100@ A3</p>	

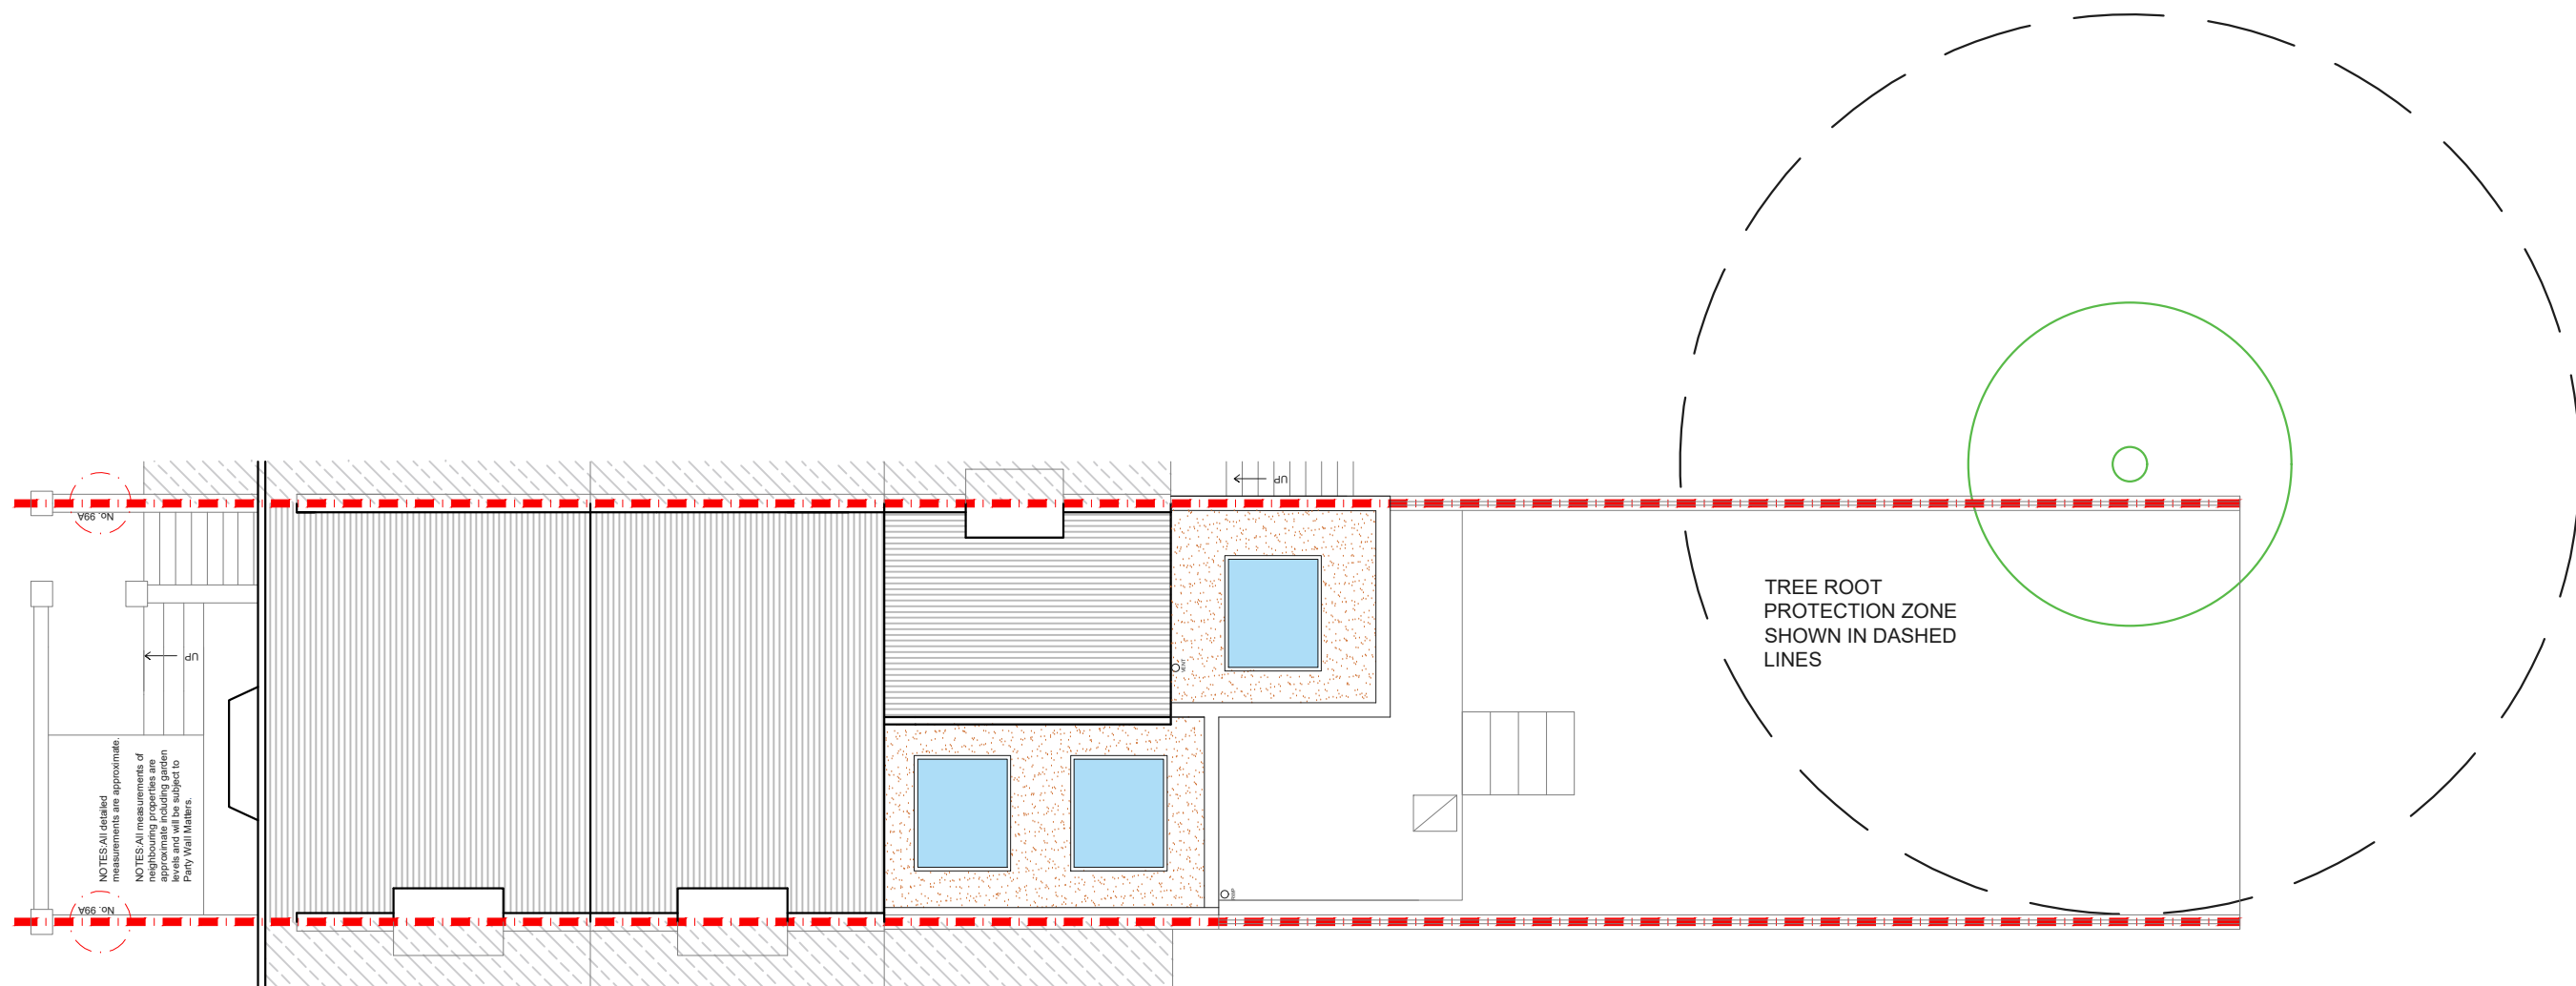


NOTES: All detailed measurements are approximate.
 NOTES: All measurements of adjoining properties are approximate and will be subject to Party Wall Matters.

TREE ROOT PROTECTION ZONE SHOWN IN DASHED LINES


REV.	DATE	NOTES	CLIENT	PROJECT ADDRESS	SCALE	DRAWING NO.
			JB	Forest Road, E8	1:100@A3	P- 02
					27-04-2021	
				DRAWING TITLE	<p>Meters @ 1:100@ A3</p>	
				Proposed Plan Tree Location		

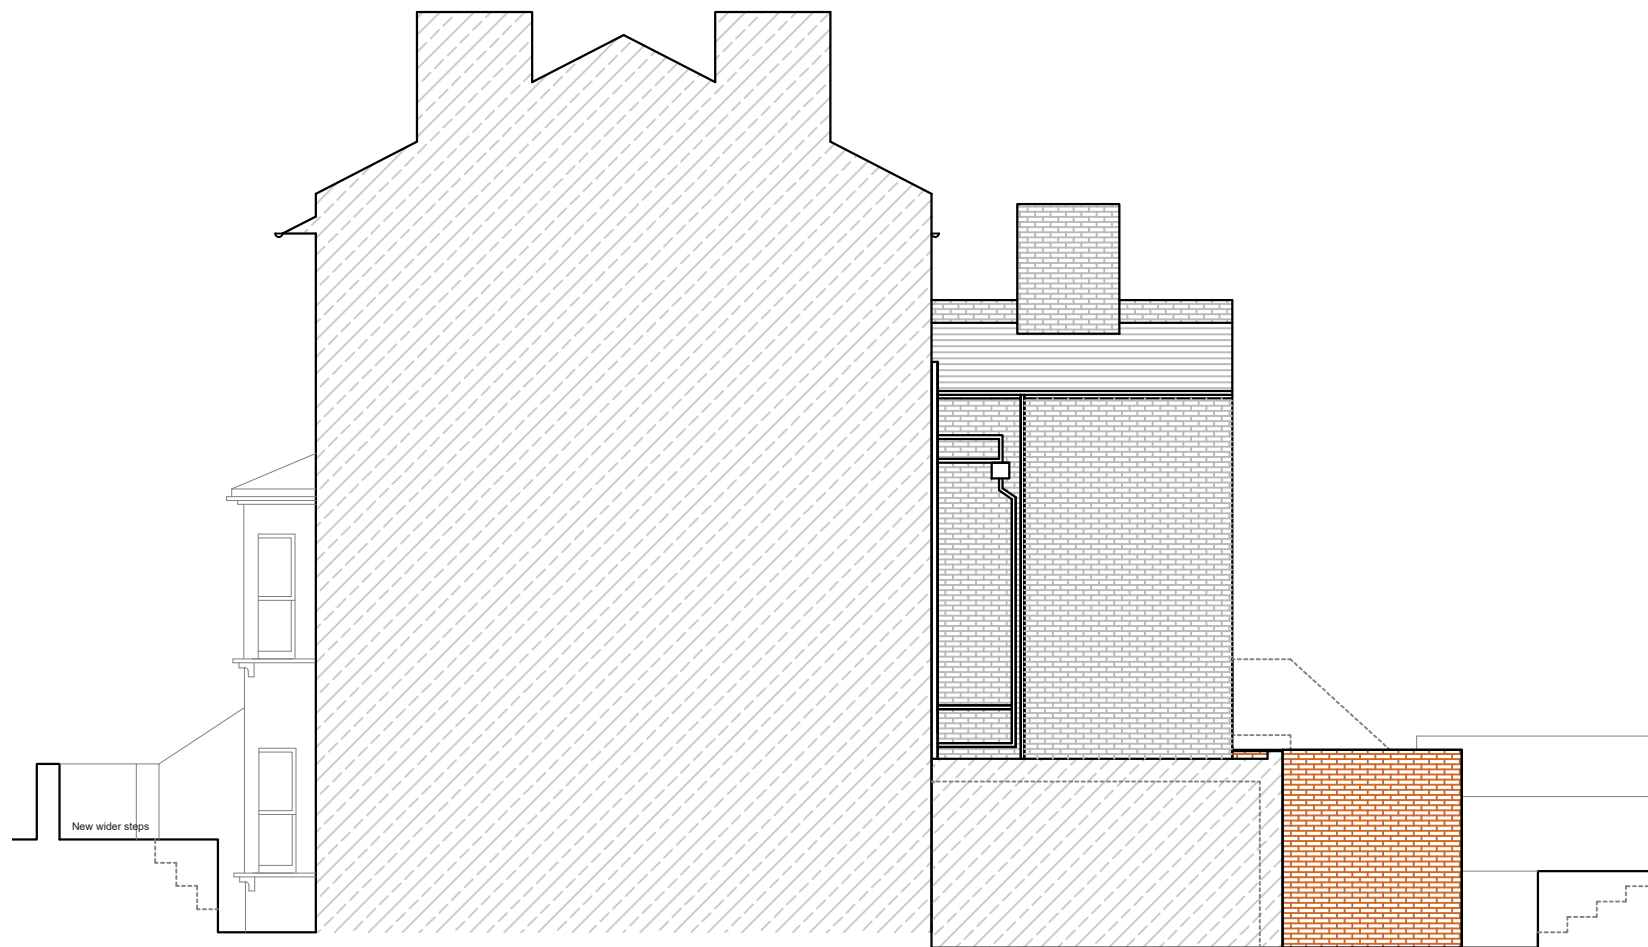

PROPOSED SIDE ELEVATION

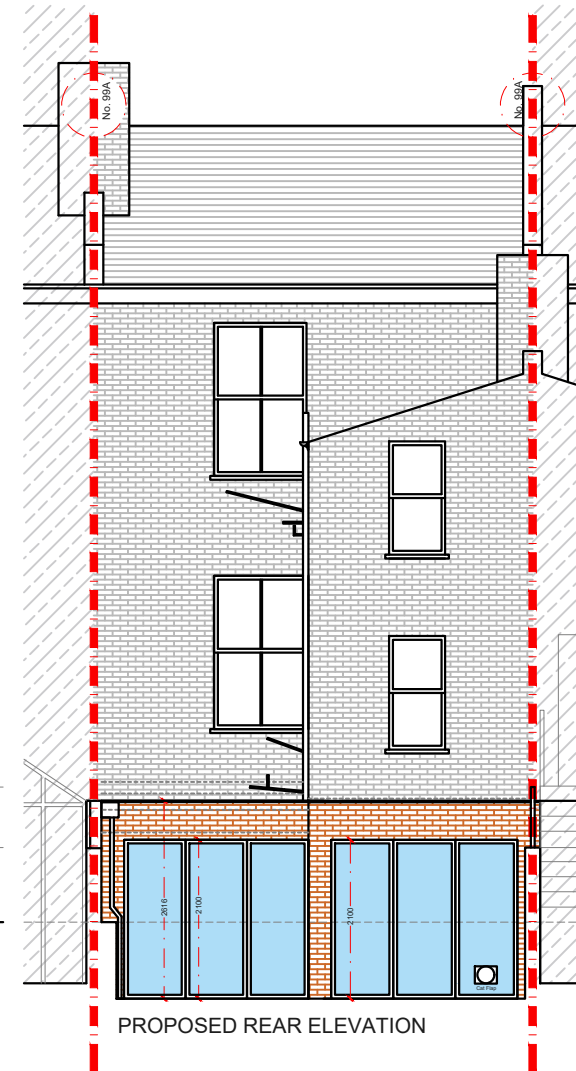

PROPOSED REAR ELEVATION

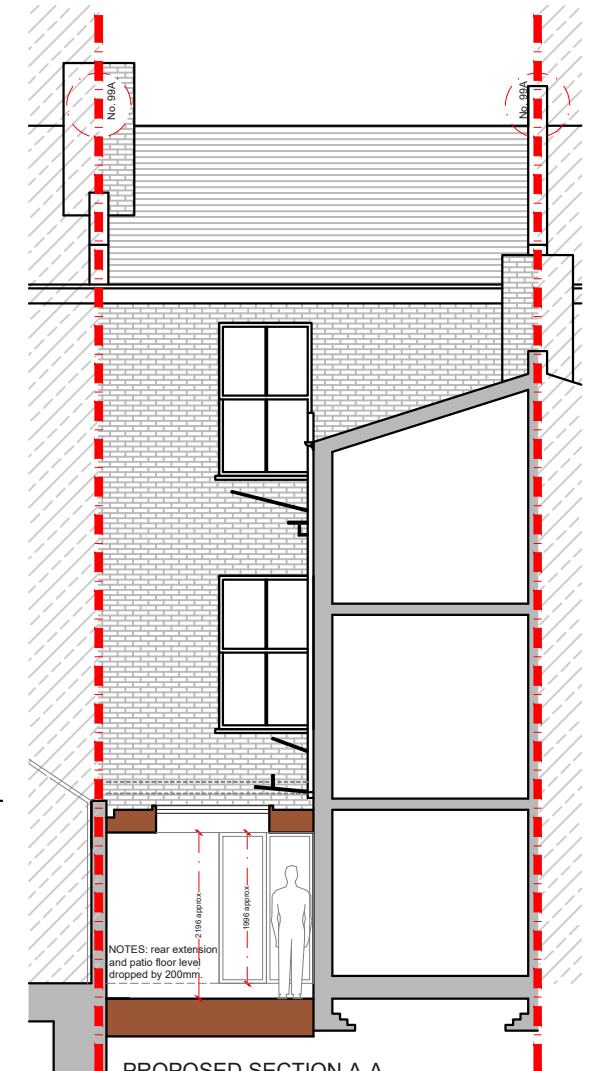

PROPOSED SECTION A-A

REV.	DATE	NOTES	CLIENT	PROJECT ADDRESS	SCALE	DRAWING NO.
			JB	Forest Road, E8	1:100@A3	P- 03
					27-04-2021	
				DRAWING TITLE	<p>Meters @ 1:100@ A3</p>	
				Proposed Elevations		