


PROPOSED GROUND FLOOR PLAN OPTION 2
SCALE 1:50

NOTES: All detailed measurements are approximate.

NOTES: All measurements of neighbouring properties are approximate including garden levels and will be subject to Party Wall Matters.

REV.	DATE	NOTES	CLIENT	PROJECT ADDRESS	SCALE	DRAWING NO.
			JW	KINGS AVENUE KT3	1:50@A3	P-01
					DATE	
					01-04-2021	
				DRAWING TITLE	<p>Meters @ 1:50@ A3</p>	
				PROPOSED GROUND FLOOR PLAN		

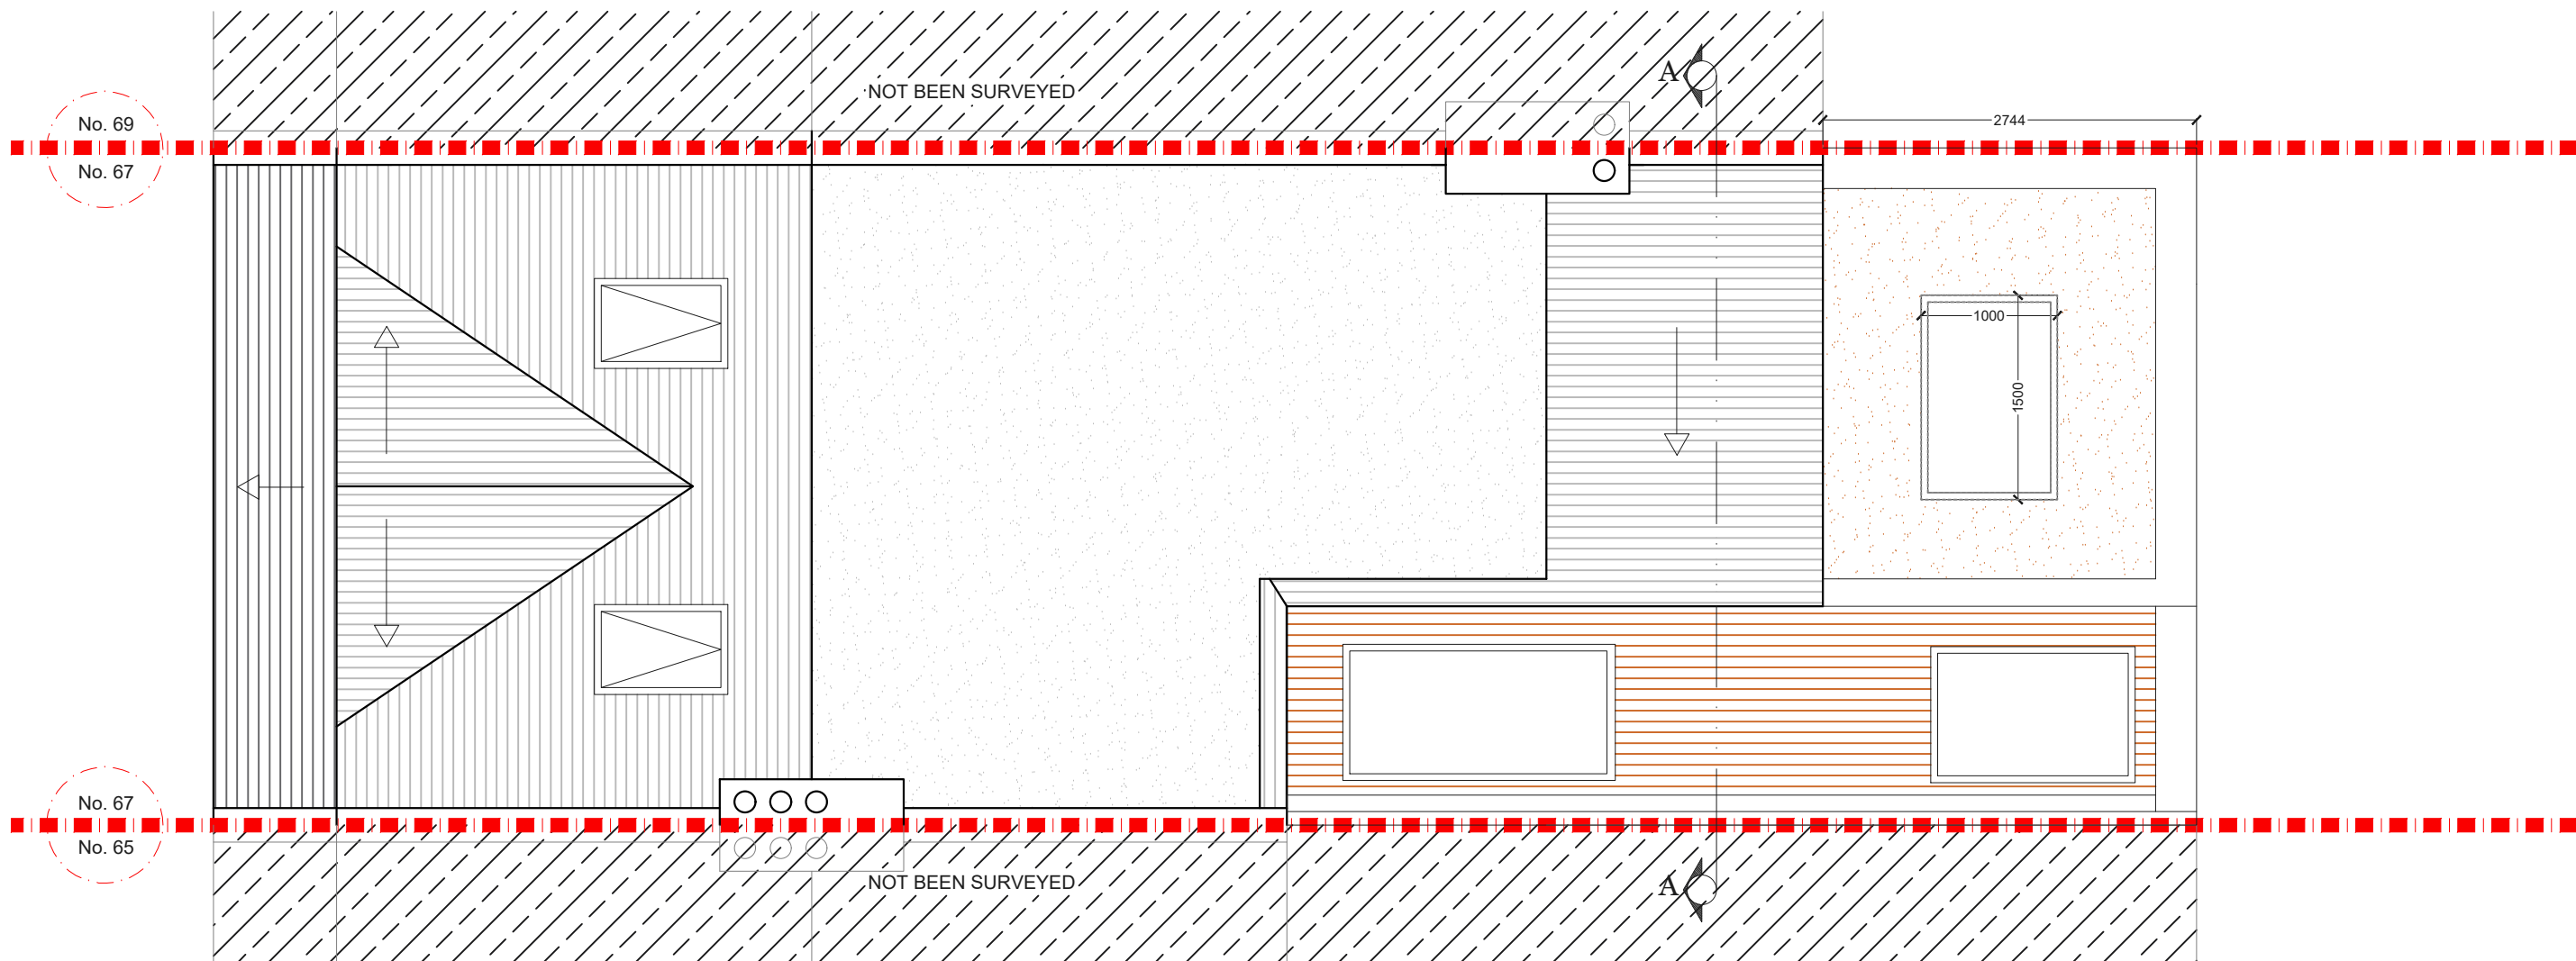


PROPOSED ROOF PLAN
SCALE 1:50

NOTES: All detailed measurements are approximate.

NOTES: All measurements of neighbouring properties are approximate including garden levels and will be subject to Party Wall Matters.

REV.	DATE	NOTES	CLIENT	PROJECT ADDRESS	SCALE	DRAWING NO.
			JW	KINGS AVENUE KT3	1:50@A3	P- 02
					DATE	
					01-04-2021	
				DRAWING TITLE	<p>Meters @ 1:50@ A3</p>	
				PROPOSED ROOF PLAN		

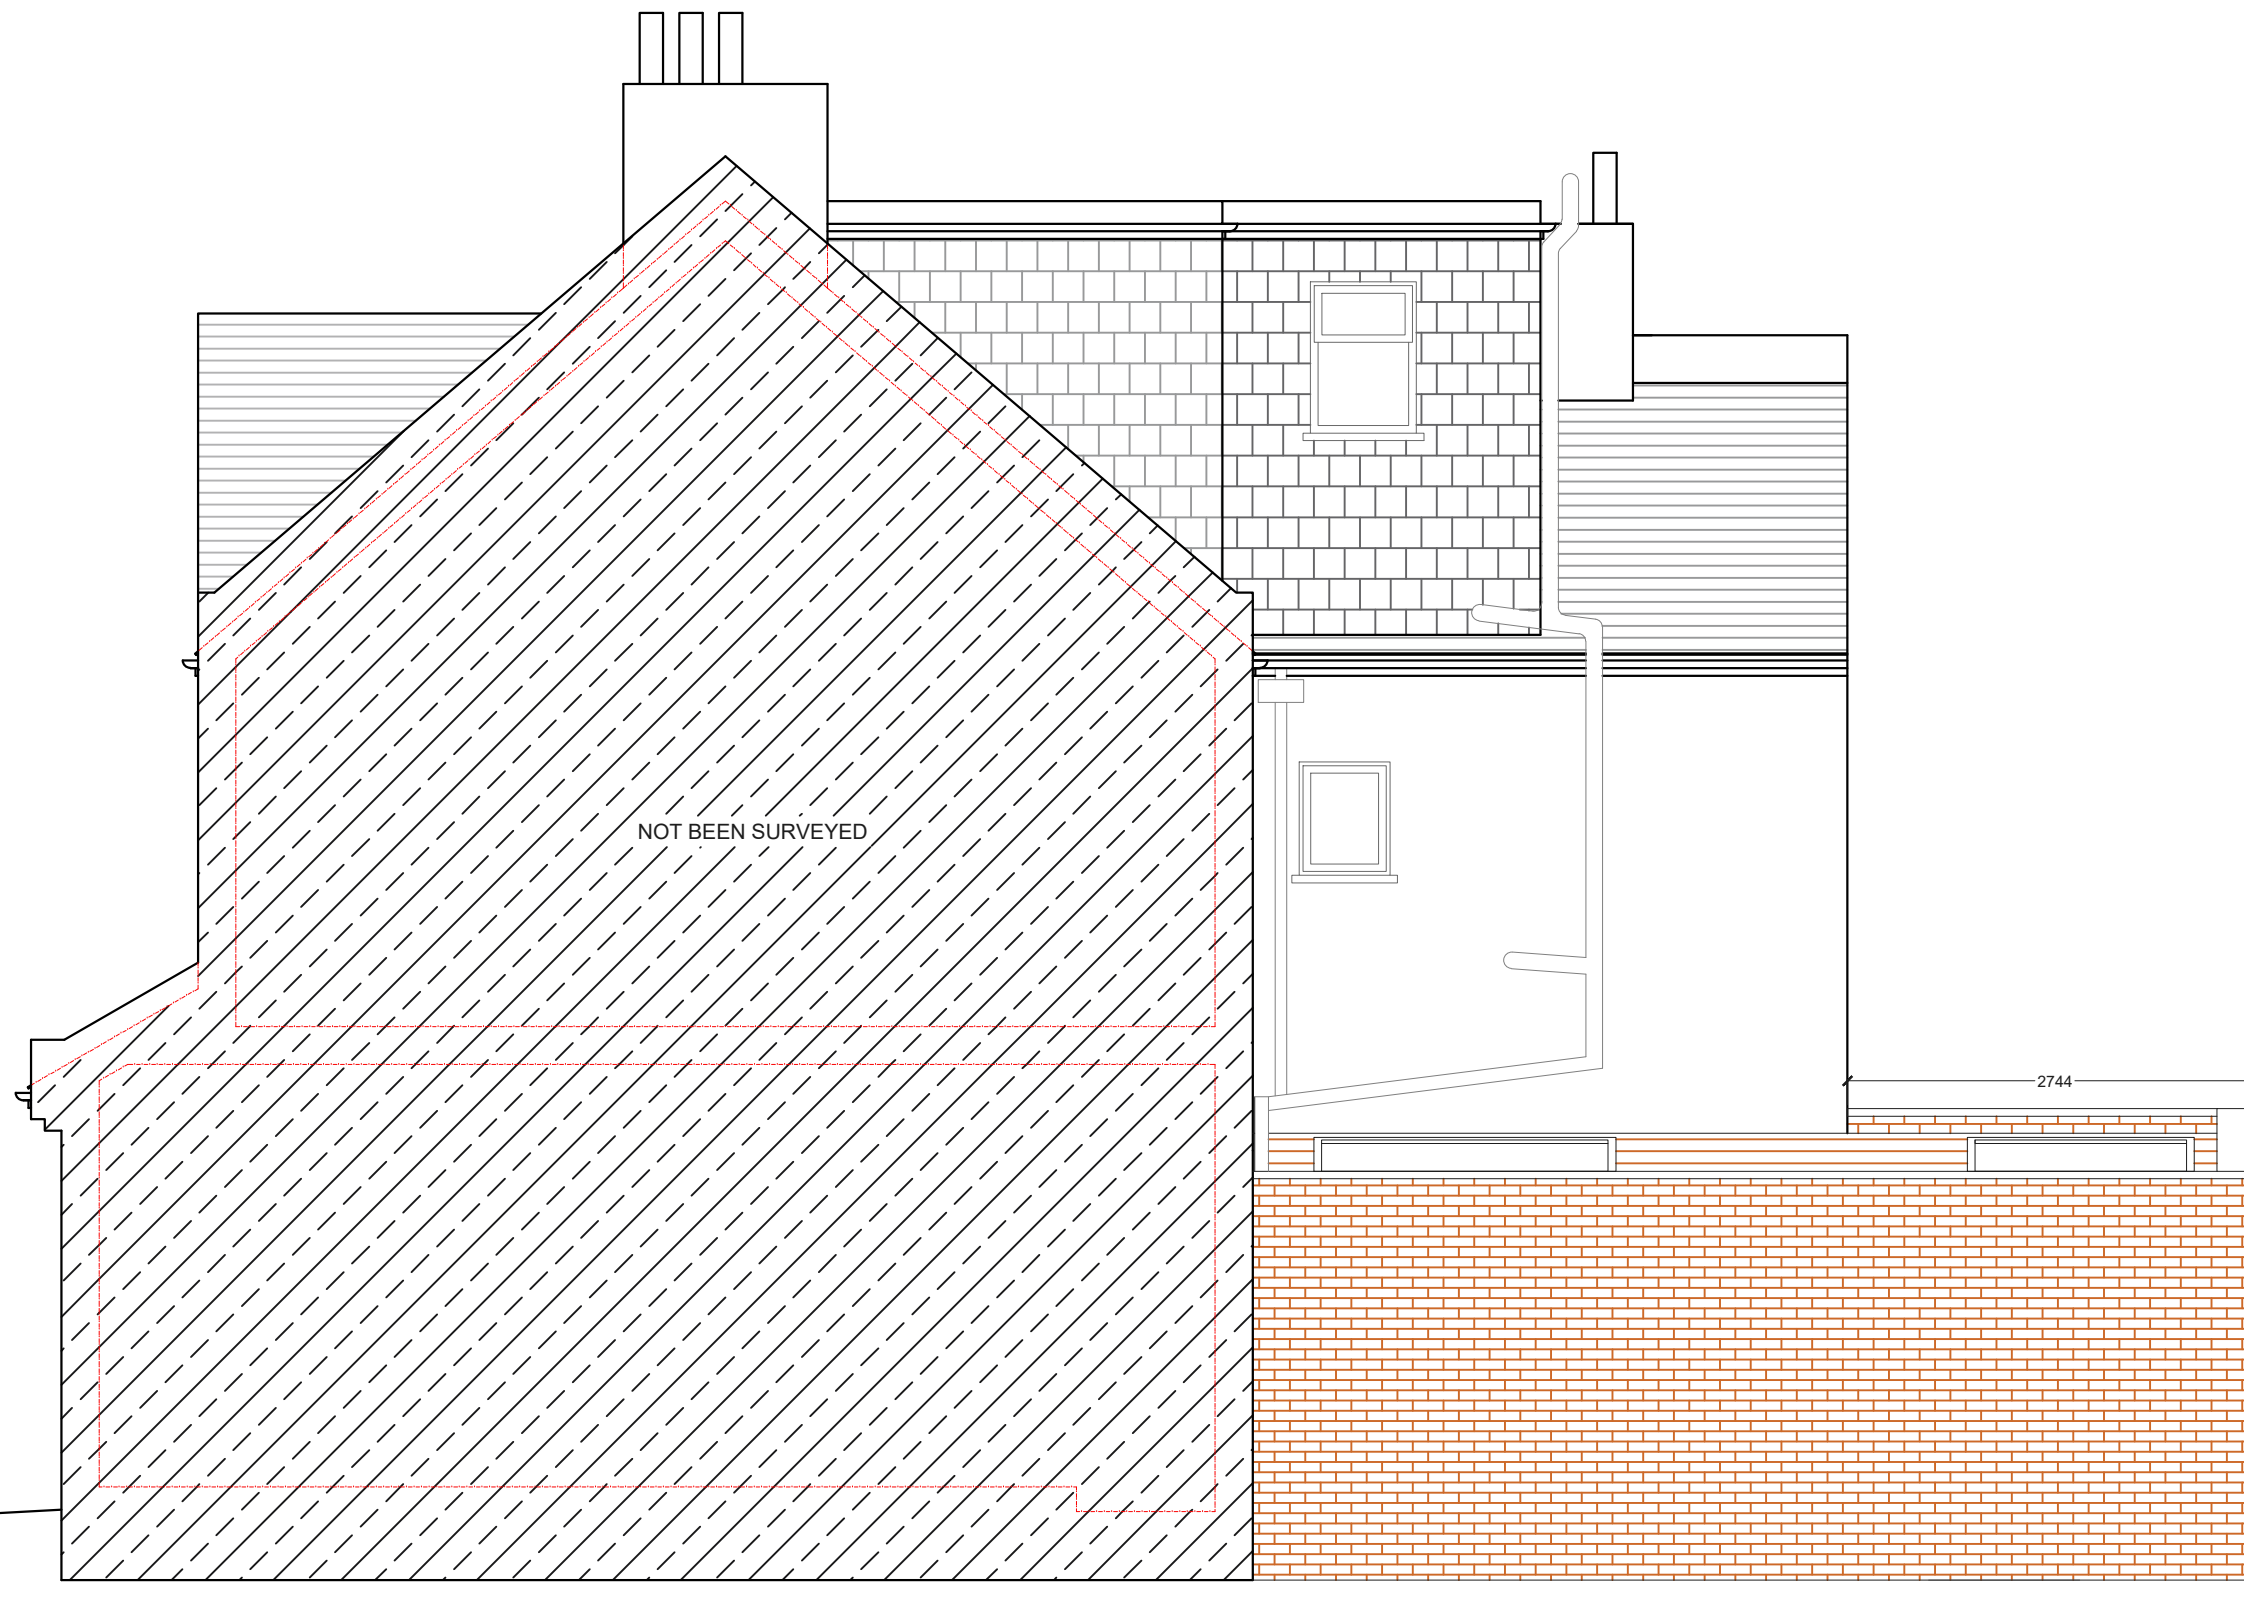

PROPOSED SIDE ELEVATION
SCALE 1:50

NOTES: All detailed measurements are approximate.

NOTES: All measurements of neighbouring properties are approximate including garden levels and will be subject to Party Wall Matters.

REV.	DATE	NOTES	CLIENT	PROJECT ADDRESS	SCALE	DRAWING NO.
			JW	KINGS AVENUE KT3	1:50@A3	P- 03
				DRAWING TITLE	DATE	
				PROPOSED SIDE ELEVATION	01-04-2021	
					0 0.5 1 1.5 2 2.5 3 3.5 4 4.5 5	
					Meters @ 1:50@ A3	