


PROPOSED GROUND FLOOR PLAN
SCALE 1:50

NOTES: All detailed measurements are approximate.

NOTES: All measurements of neighbouring properties are approximate including garden levels and will be subject to Party Wall Matters.

REV.	DATE	NOTES	CLIENT	PROJECT ADDRESS	SCALE	DRAWING NO.
			MT	PULTENEY ROAD E18	1:50@A3	P-01
					DATE	
					07-04-2021	
				DRAWING TITLE	<p>Meters @ 1:50@ A3</p>	
				PROPOSED GROUND FLOOR PLAN		

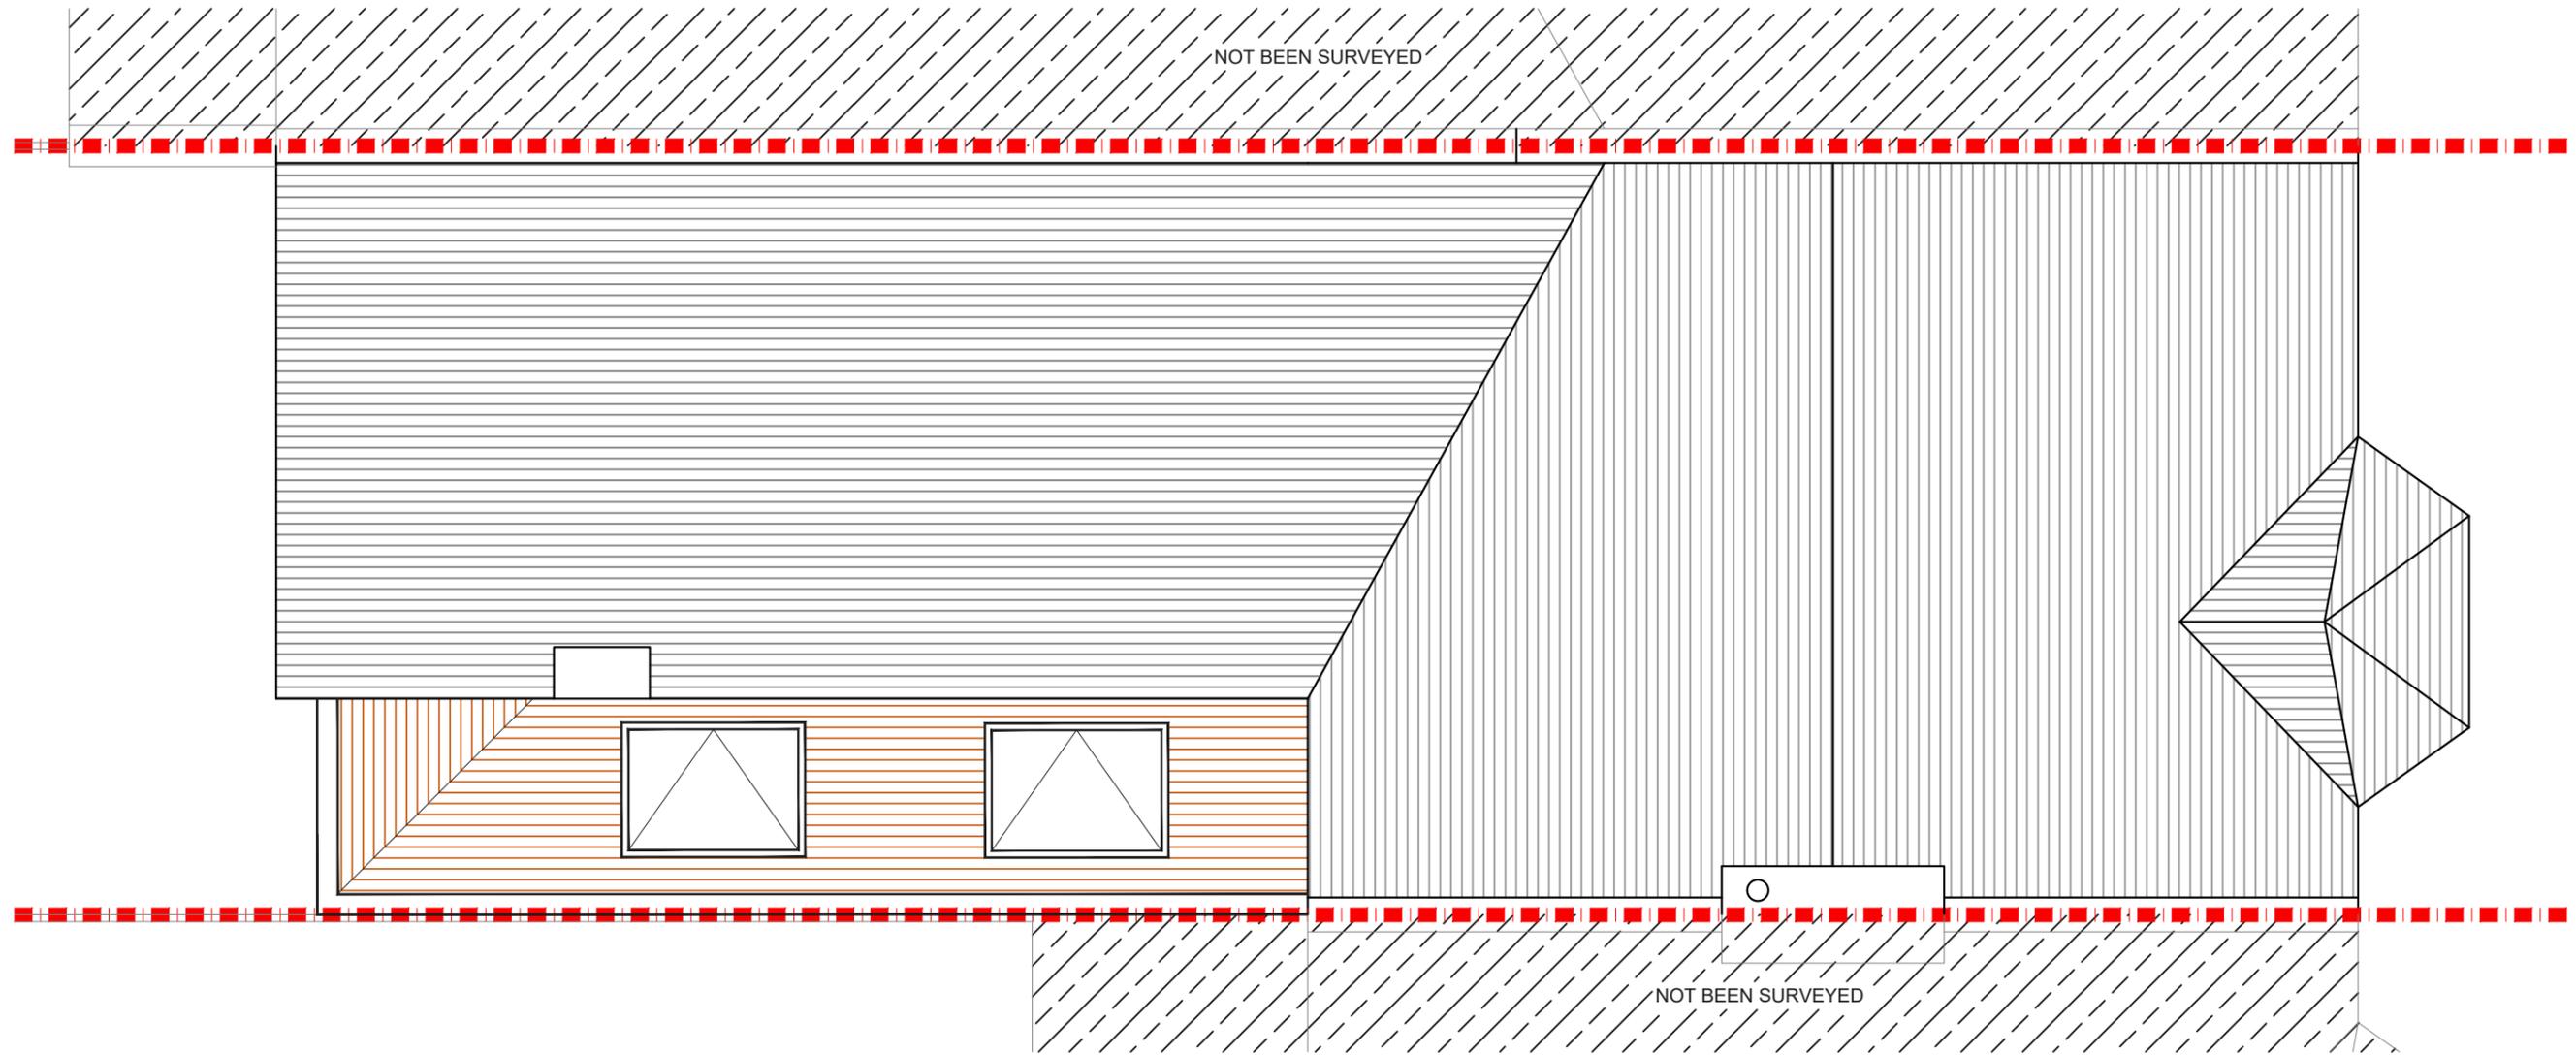

PROPOSED ROOF PLAN
SCALE 1:50


NOTES: All detailed measurements are approximate.

NOTES: All measurements of neighbouring properties are approximate including garden levels and will be subject to Party Wall Matters.

REV.	DATE	NOTES	CLIENT	PROJECT ADDRESS	SCALE	DRAWING NO.
			MT	PULTENEY ROAD E18	1:50@A3	P- 02
					DATE	
					07-04-2021	
				DRAWING TITLE	<p>Meters @ 1:50@ A3</p>	
				PROPOSED ROOF PLAN		

NOTES: All detailed measurements are approximate.

NOTES: All measurements of neighbouring properties are approximate including garden levels and will be subject to Party Wall Matters.

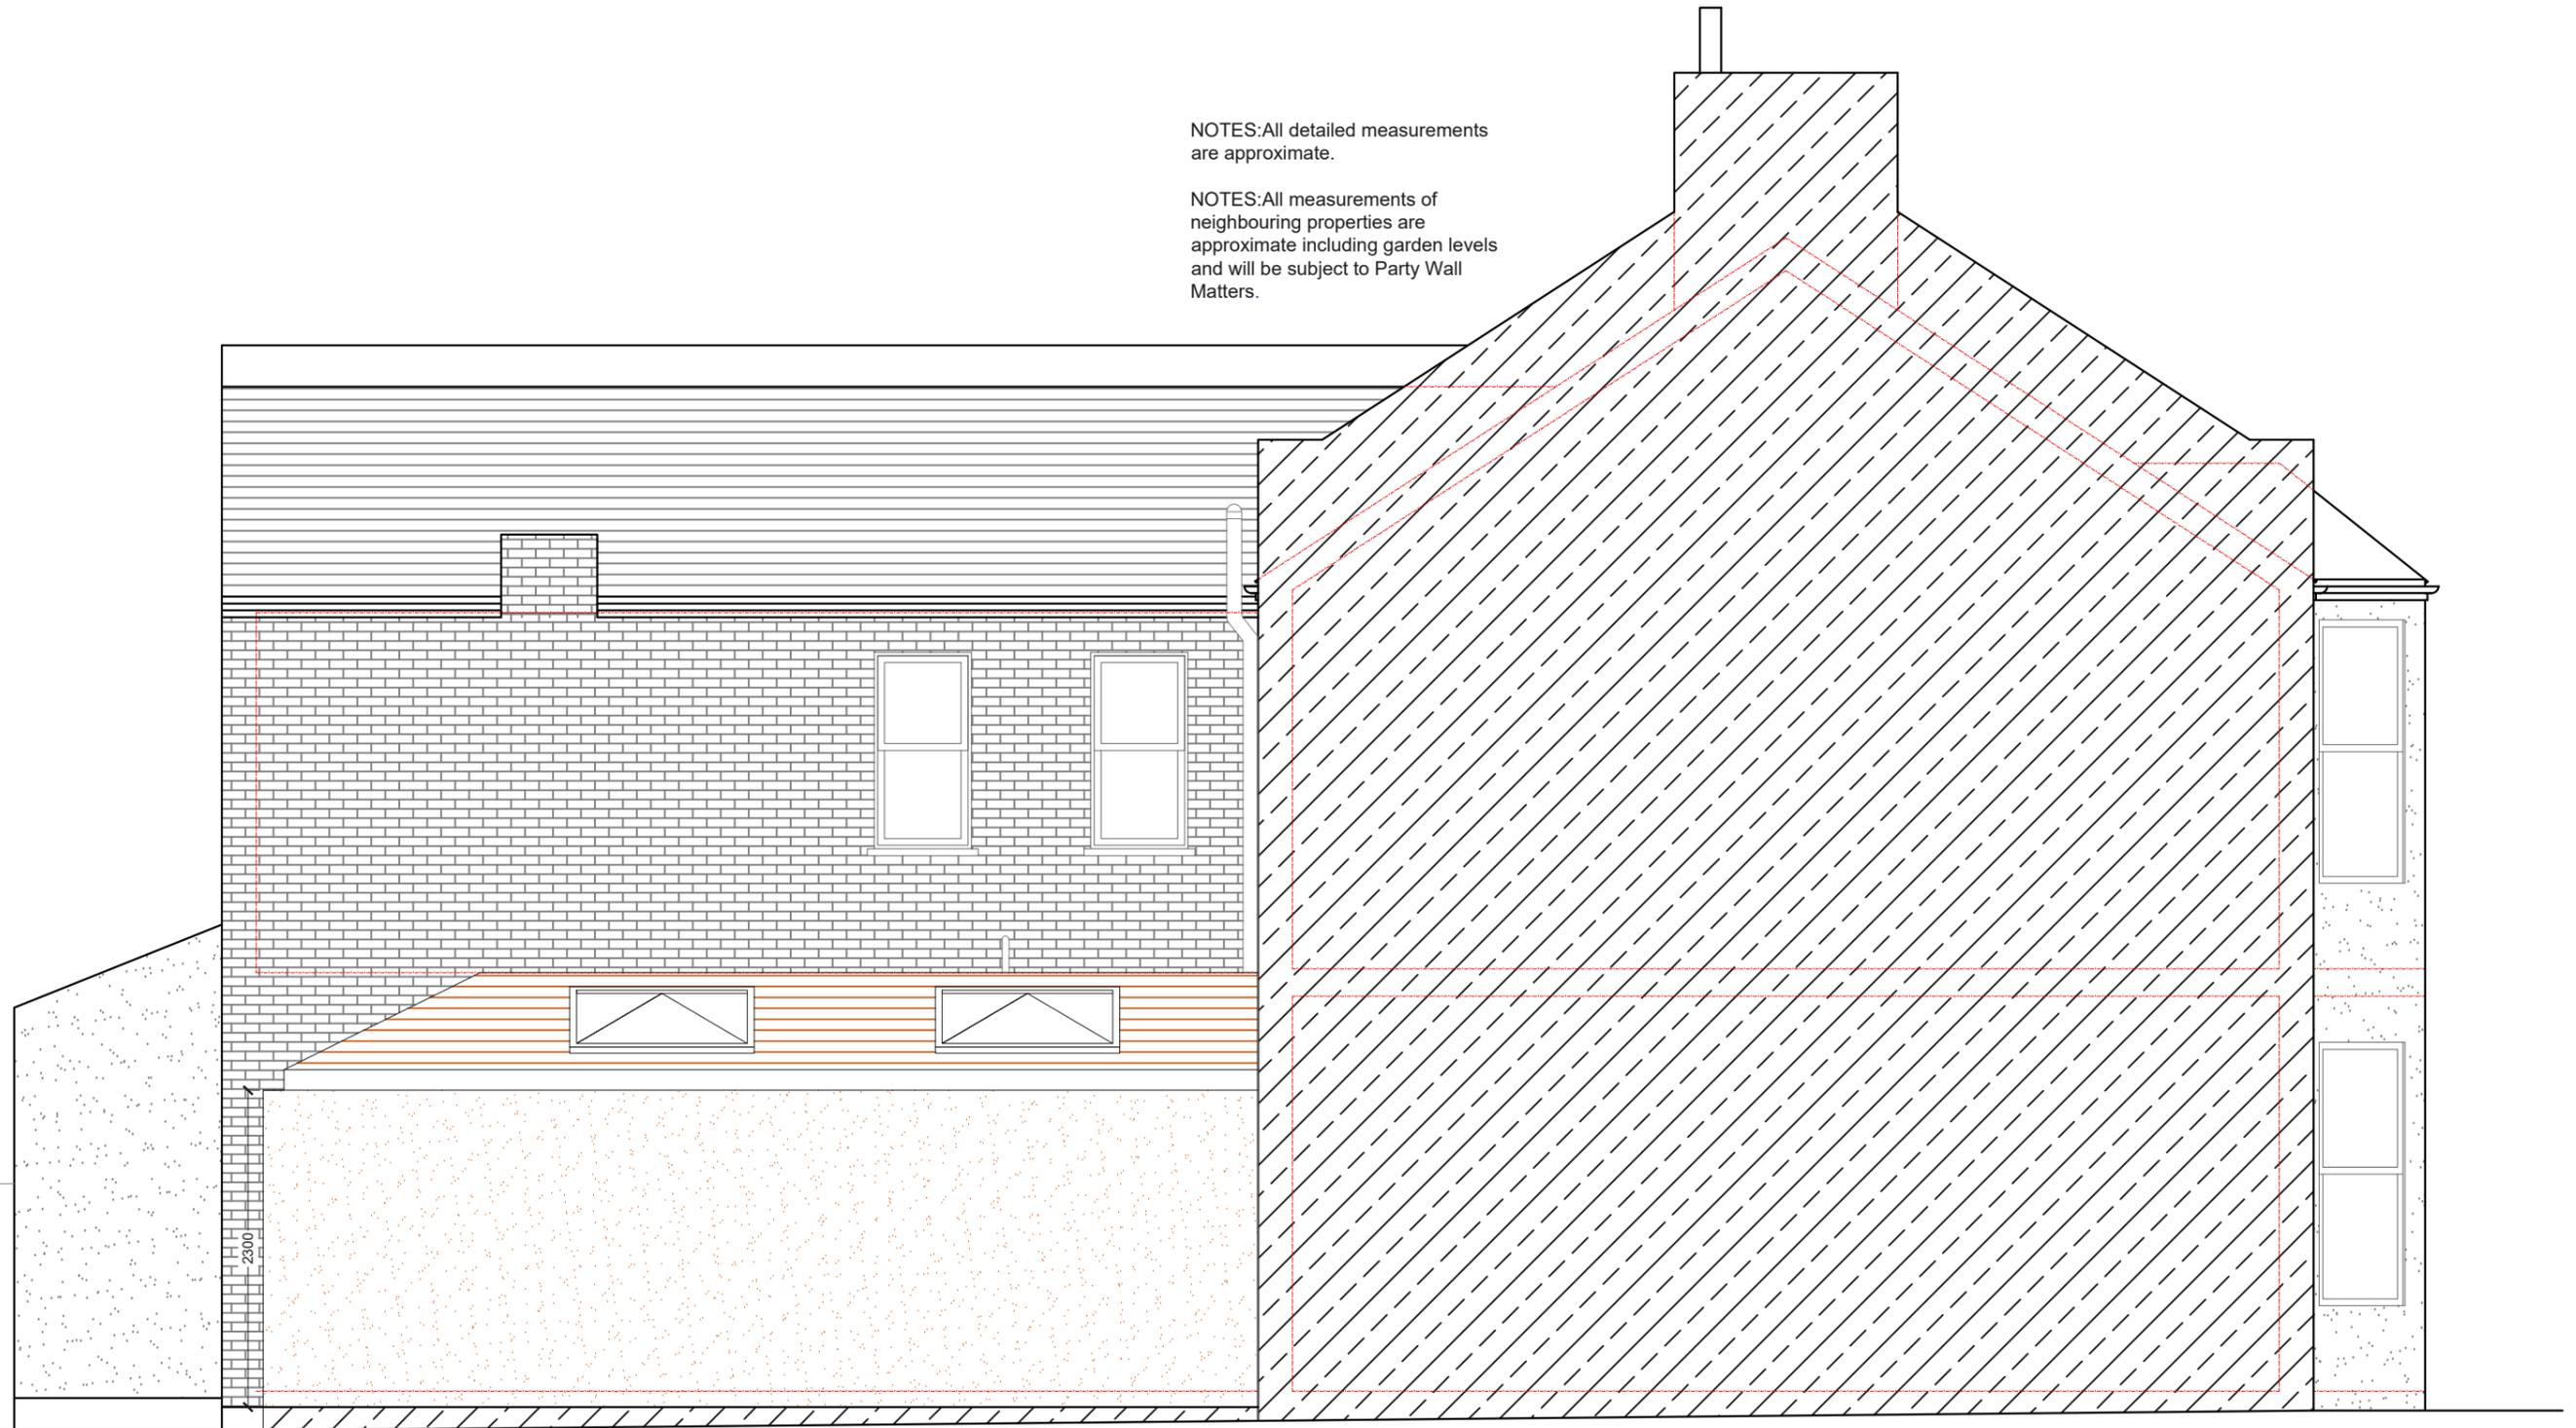

PROPOSED SIDE ELEVATION
SCALE 1:50

REV.	DATE	NOTES	CLIENT	PROJECT ADDRESS	SCALE	DRAWING NO.
			MT	PULTENEY ROAD E18	1:50@A3	P- 03
					DATE	
					07-04-2021	
				DRAWING TITLE		
				PROPOSED SIDE ELEVATION	Meters @ 1:50@ A3	