


PROPOSED GROUND FLOOR PLAN


NOTES: All detailed measurements are approximate.
 NOTES: All measurements of neighbouring properties are approximate including garden levels and will be subject to Party Wall Matters.

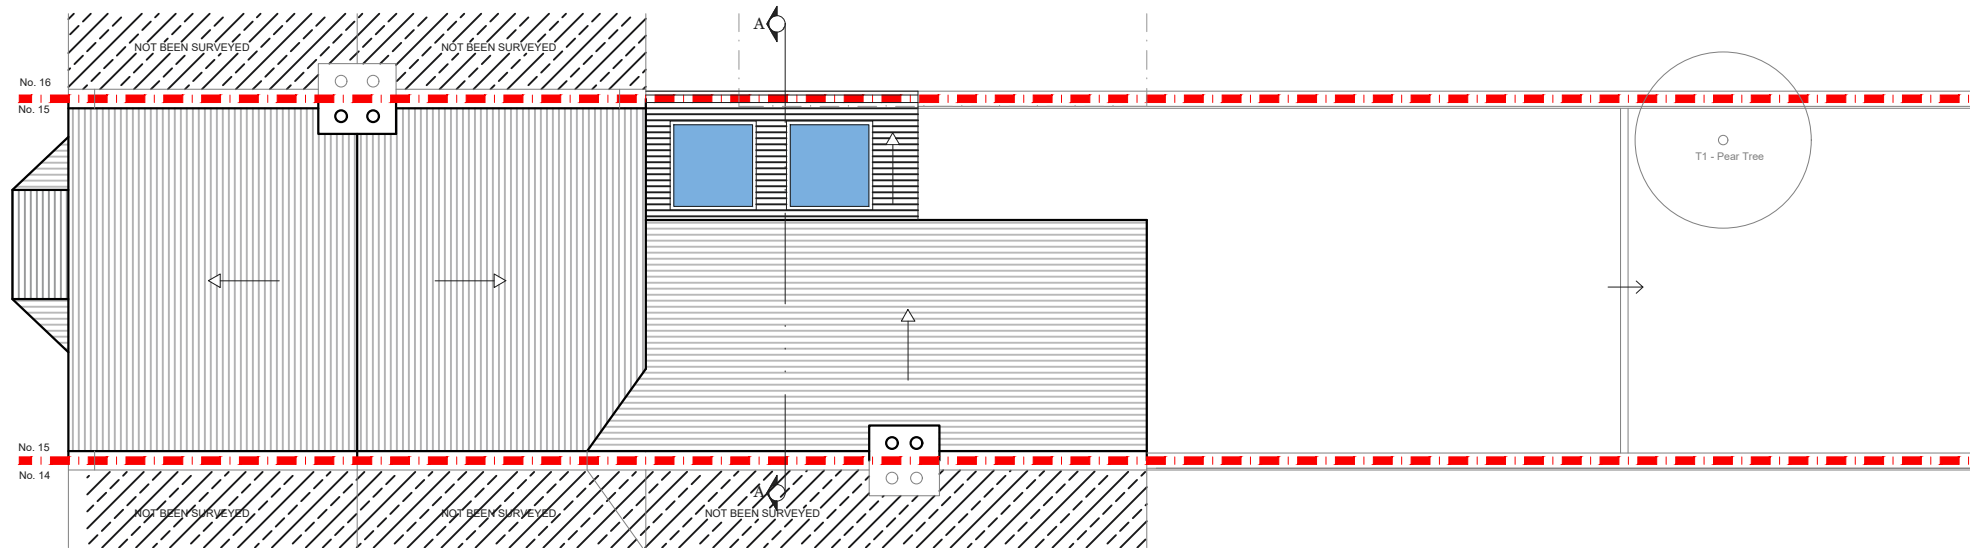

PROPOSED ROOF PLAN


REV.	DATE	NOTES	CLIENT	PROJECT ADDRESS	NORTH POINT	SCALE	DRAWN	DRAWING NO.	REVISION
			DW AND LW	SULINA ROAD, SW2		DATE	CHECKED	P- 01	
						16-08-2019			
				DRAWING TITLE					
				PROPOSED FLOOR PLANS					

designteam
 342 Clapham Road London SW9 9AJ
 Tel: 0207 242 5353
 hello@designteam.co.uk
 www.designteam.co.uk

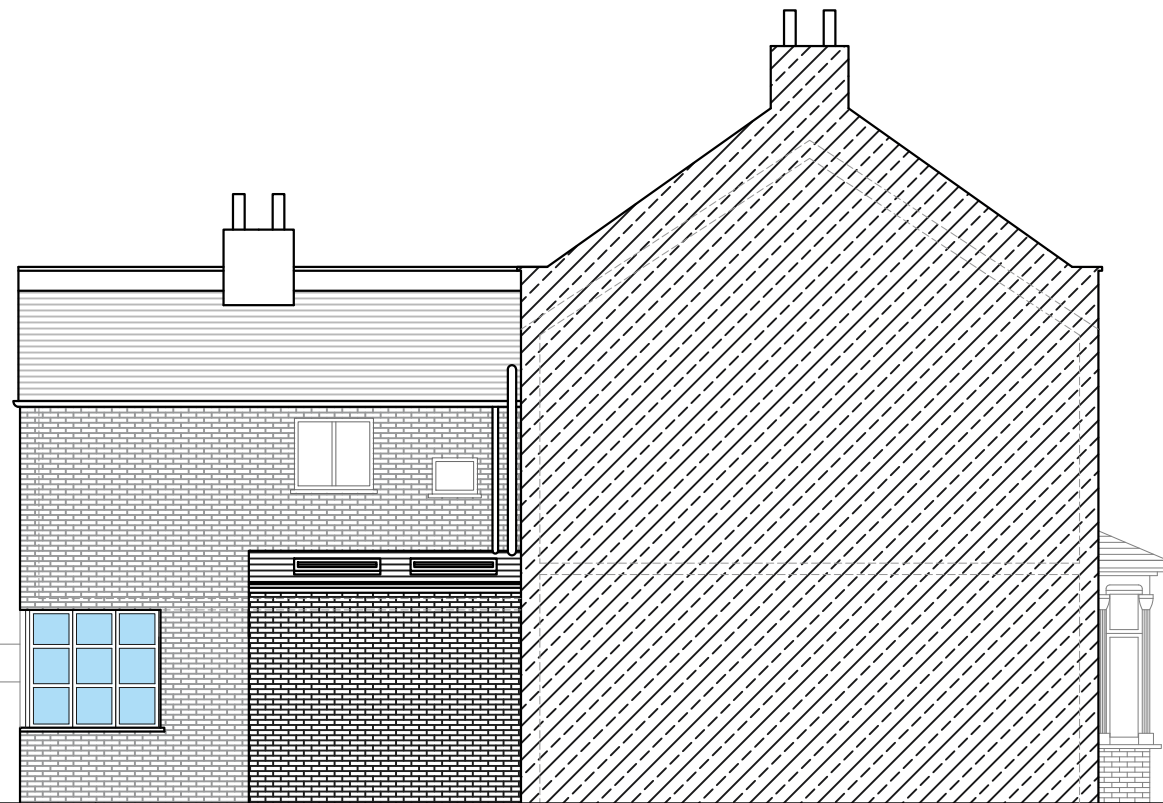


PROPOSED SIDE ELEVATION

NOTES: All detailed measurements are approximate.
 NOTES: All measurements of neighbouring properties are approximate including garden levels and will be subject to Party Wall Matters.

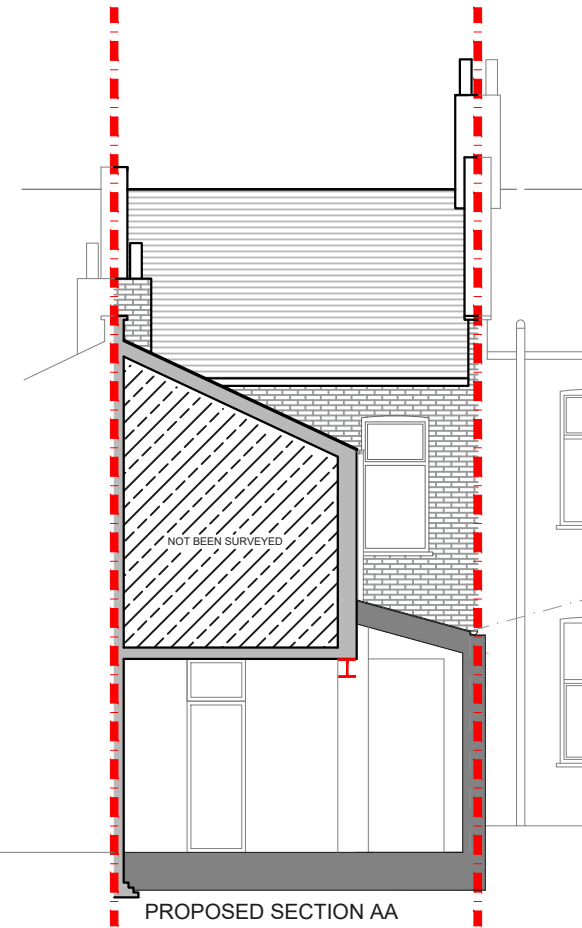

PROPOSED SECTION AA

NOTES: All detailed measurements are approximate.

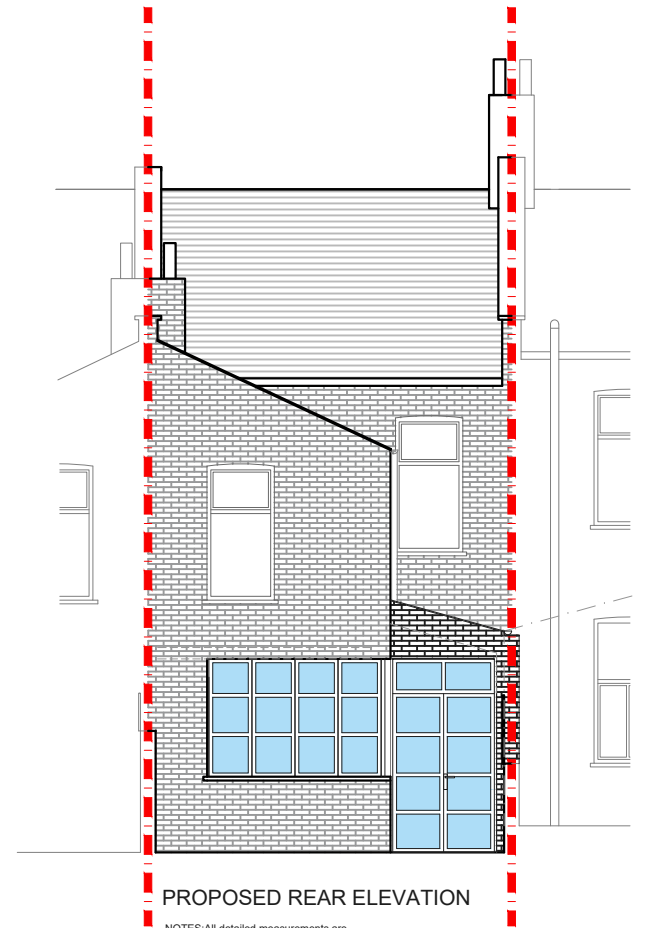

PROPOSED REAR ELEVATION

NOTES: All detailed measurements are approximate.

REV.	DATE	NOTES	CLIENT	PROJECT ADDRESS	NORTH POINT	SCALE	DRAWN	DRAWING NO.	REVISION
			DW AND LW	SULINA ROAD, SW2				P- 02	
							DATE		CHECKED
							16-08-2019		
				DRAWING TITLE					
				PROPOSED ELEVATION AND SECTION AA					
						designteam 342 Clapham Road London SW9 9AJ Tel: 0207 242 5353 hello@designteam.co.uk www.designteam.co.uk			