

**PROPOSED GROUND FLOOR PLAN**  
SCALE 1:50



			CLIENT	<b>M G AND D Z</b>		PROJECT	<b>ALDERBROOK ROAD LONDON SW12</b>		SCALE	<b>1:50@A3</b>	DRAWING NO.	REV.		
									DATE	<b>14-10-14</b>	DRAWN	<b>MKS</b>		
											<b>P1</b>			
						DRAWING TITLE	<b>PROPOSED GROUND FLOOR PLAN</b>		<p>Meters @ 1:50 @ A3</p>					
REV	DATE	NOTES	<small>DRAWINGS TO BE READ IN CONJUNCTION WITH RELEVANT DRAWING AND SPECS. FIGURED DIMENSIONS ONLY. DIMENSIONS SHOULD NOT BE RELIED UPON FOR THE PURPOSES OF ORDERING MATERIALS OR PLACING SUB-CONTRACT ORDERS, OR THE PLACEMENT OF ORDERS WITH THIRD PARTIES. THIRD PARTY SUPPLIERS TO TAKE THEIR OWN SITE MEASUREMENTS. IN THE EVENT THAT A CONTRACTOR OTHER THAN BUILD TEAM HOLBORN LIMITED IS APPOINTED TO EXECUTE THE WORKS, BUILD TEAM HOLBORN LIMITED ACCEPT NO LIABILITY WHATSOEVER FOR THE SPECIFICATION, CALCULATION OR OTHER STRUCTURAL OR NON-STRUCTURAL INFORMATION AS IT SO EXISTS PERTAINING TO THE PROPOSED WORKS CONTAIN HERewith.</small>											
			<p>the side return extension company</p>							Unit 1F 26-32 Voltaire Road London SW4 6DH			T 020 7495 6561 info@buildteam.com www.buildteam.com	

BOUNDARY LINE

FRONT




BOUNDARY LINE

REAR GARDEN



COURTYARD

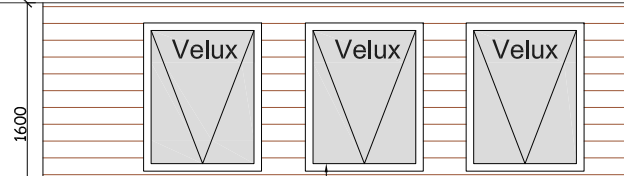

1600

2000



Velux roof light




Slates

Parapet wall to be raised in brickwork to accommodate pitch roof

PROPOSED ROOF TOP PLAN  
SCALE 1:50



			CLIENT	M G AND D Z	PROJECT	ALDERBROOK ROAD LONDON SW12	SCALE	1:50@A3	DRAWING NO.	REV.	 <p>the side return extension company</p> <p>Unit 1F 26-32 Voltaire Road London SW4 6DH</p> <p>T 020 7495 6561 info@buildteam.com www.buildteam.com</p>	
							DATE	14-10-14	DRAWN	MKS		P2
REV	DATE	NOTES	<small>DRAWINGS TO BE READ IN CONJUNCTION WITH RELEVANT DRAWING AND SPECS. FIGURED DIMENSIONS ONLY. DIMENSIONS SHOULD NOT BE RELIED UPON FOR THE PURPOSES OF ORDERING MATERIALS OR PLACING SUB-CONTRACT ORDERS, OR THE PLACEMENT OF ORDERS WITH THIRD PARTIES. THIRD PARTY SUPPLIERS TO TAKE THEIR OWN SITE MEASUREMENTS. IN THE EVENT THAT A CONTRACTOR OTHER THAN BUILD TEAM HOLBORN LIMITED IS APPOINTED TO EXECUTE THE WORKS, BUILD TEAM HOLBORN LIMITED ACCEPT NO LIABILITY WHATSOEVER FOR THE SPECIFICATION, CALCULATION OR OTHER STRUCTURAL OR NON-STRUCTURAL INFORMATION AS IT SO EXISTS PERTAINING TO THE PROPOSED WORKS CONTAIN HEREWITH.</small>			DRAWING TITLE	 <p>Meters @ 1:50 @ A3</p>					
						PROPOSED ROOF TOP PLAN						

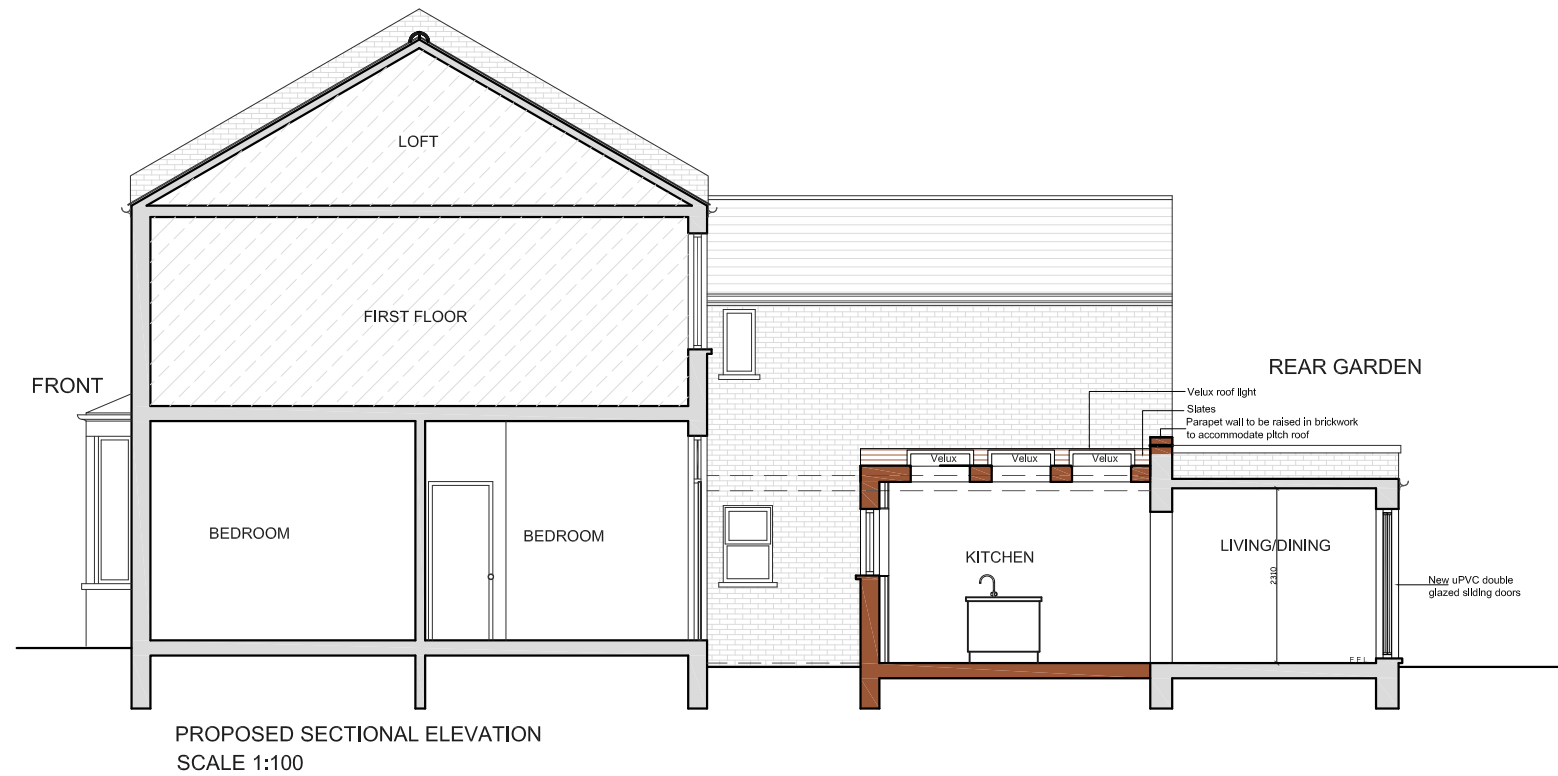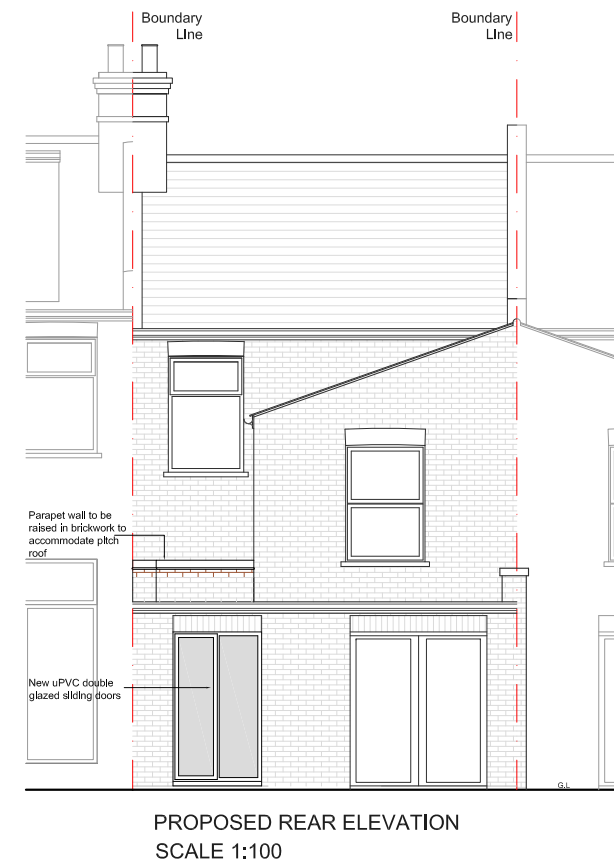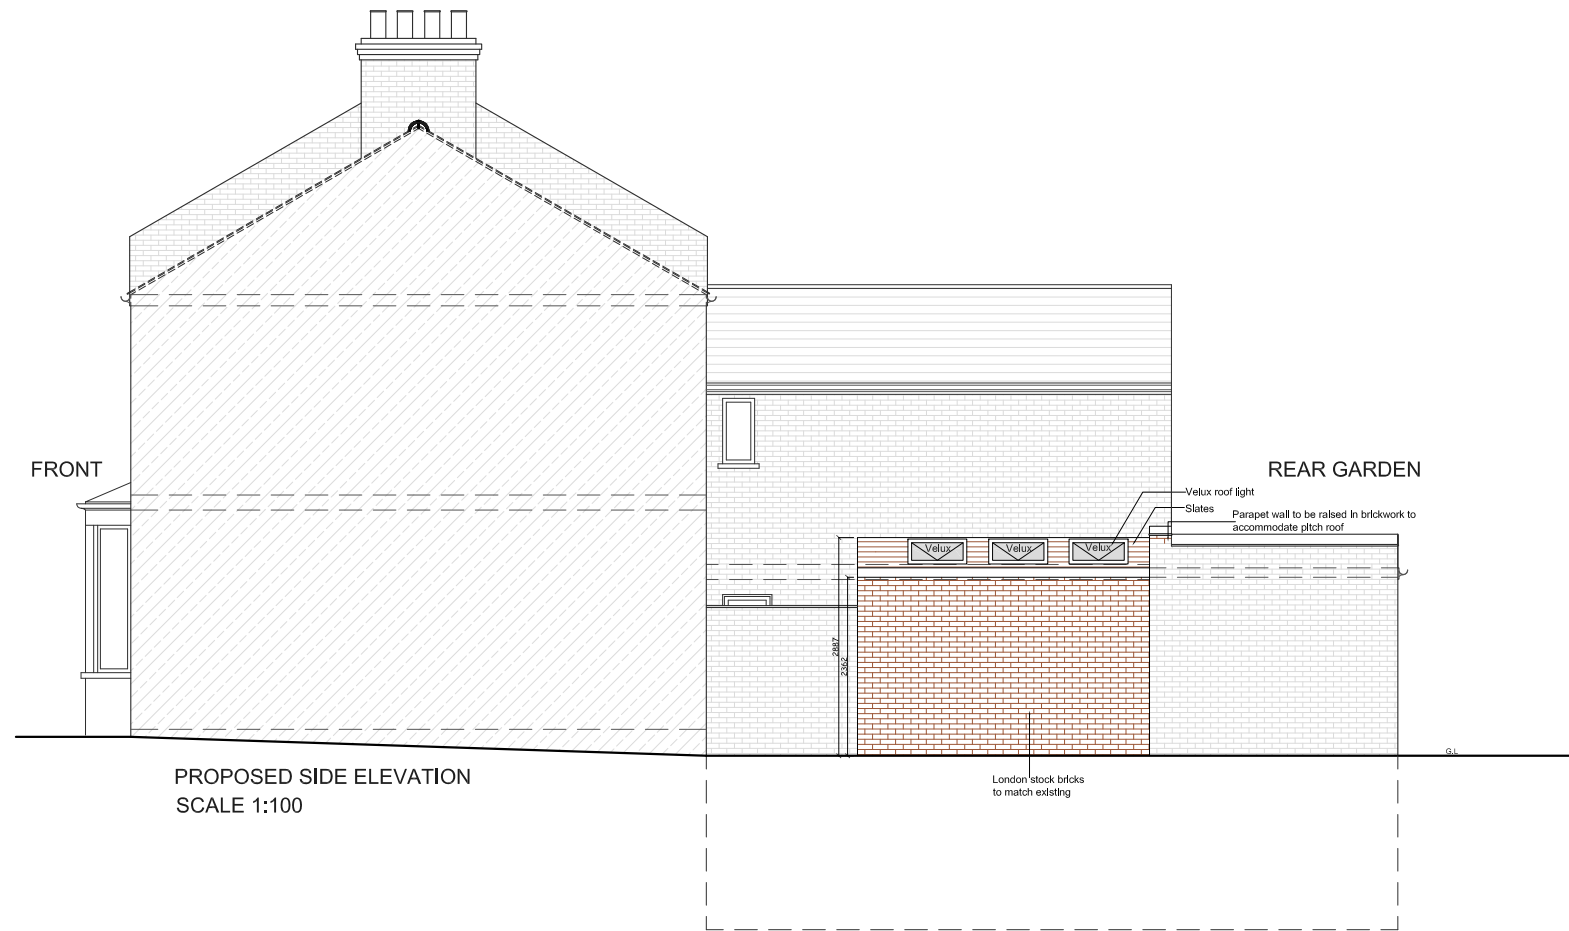

REV	DATE	NOTES

CLIENT  
**M G AND D Z**

DRAWINGS TO BE READ IN CONJUNCTION WITH RELEVANT DRAWING AND SPECS. FIGURED DIMENSIONS ONLY. DIMENSIONS SHOULD NOT BE RELIED UPON FOR THE PURPOSES OF ORDERING MATERIALS OR PLACING SUB-CONTRACT ORDERS, OR THE PLACEMENT OF ORDERS WITH THIRD PARTIES. THIRD PARTY SUPPLIERS TO TAKE THEIR OWN SITE MEASUREMENTS. IN THE EVENT THAT A CONTRACTOR OTHER THAN BUILD TEAM HOLBORN LIMITED IS APPOINTED TO EXECUTE THE WORKS, BUILD TEAM HOLBORN LIMITED ACCEPT NO LIABILITY WHATSOEVER FOR THE SPECIFICATION, CALCULATION OR OTHER STRUCTURAL OR NON-STRUCTURAL INFORMATION AS IT SO EXISTS PERTAINING TO THE PROPOSED WORKS CONTAIN HEREWITH.

PROJECT  
**ALDERBROOK ROAD  
LONDON SW12**

DRAWING TITLE  
**PROPOSED ELEVATIONS  
AND SECTION**


SCALE  
**1:100@A3**

DATE  
**14-10-14**

DRAWN  
**MKS**

DRAWING NO.  
**P3**

REV.

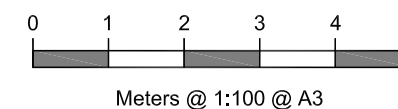

**buildteam**  
the side return extension company

Unit 1F  
26-32 Voltaire Road  
London SW4 6DH

T 020 7495 6561  
info@buildteam.com  
www.buildteam.com