

NOTES: All detailed measurements are approximate.


NOTES: All measurements of neighbouring properties are approximate including garden levels and will be subject to Party Wall Matters.

No. 110
No. 108



GARDEN

No. 108
No. 106

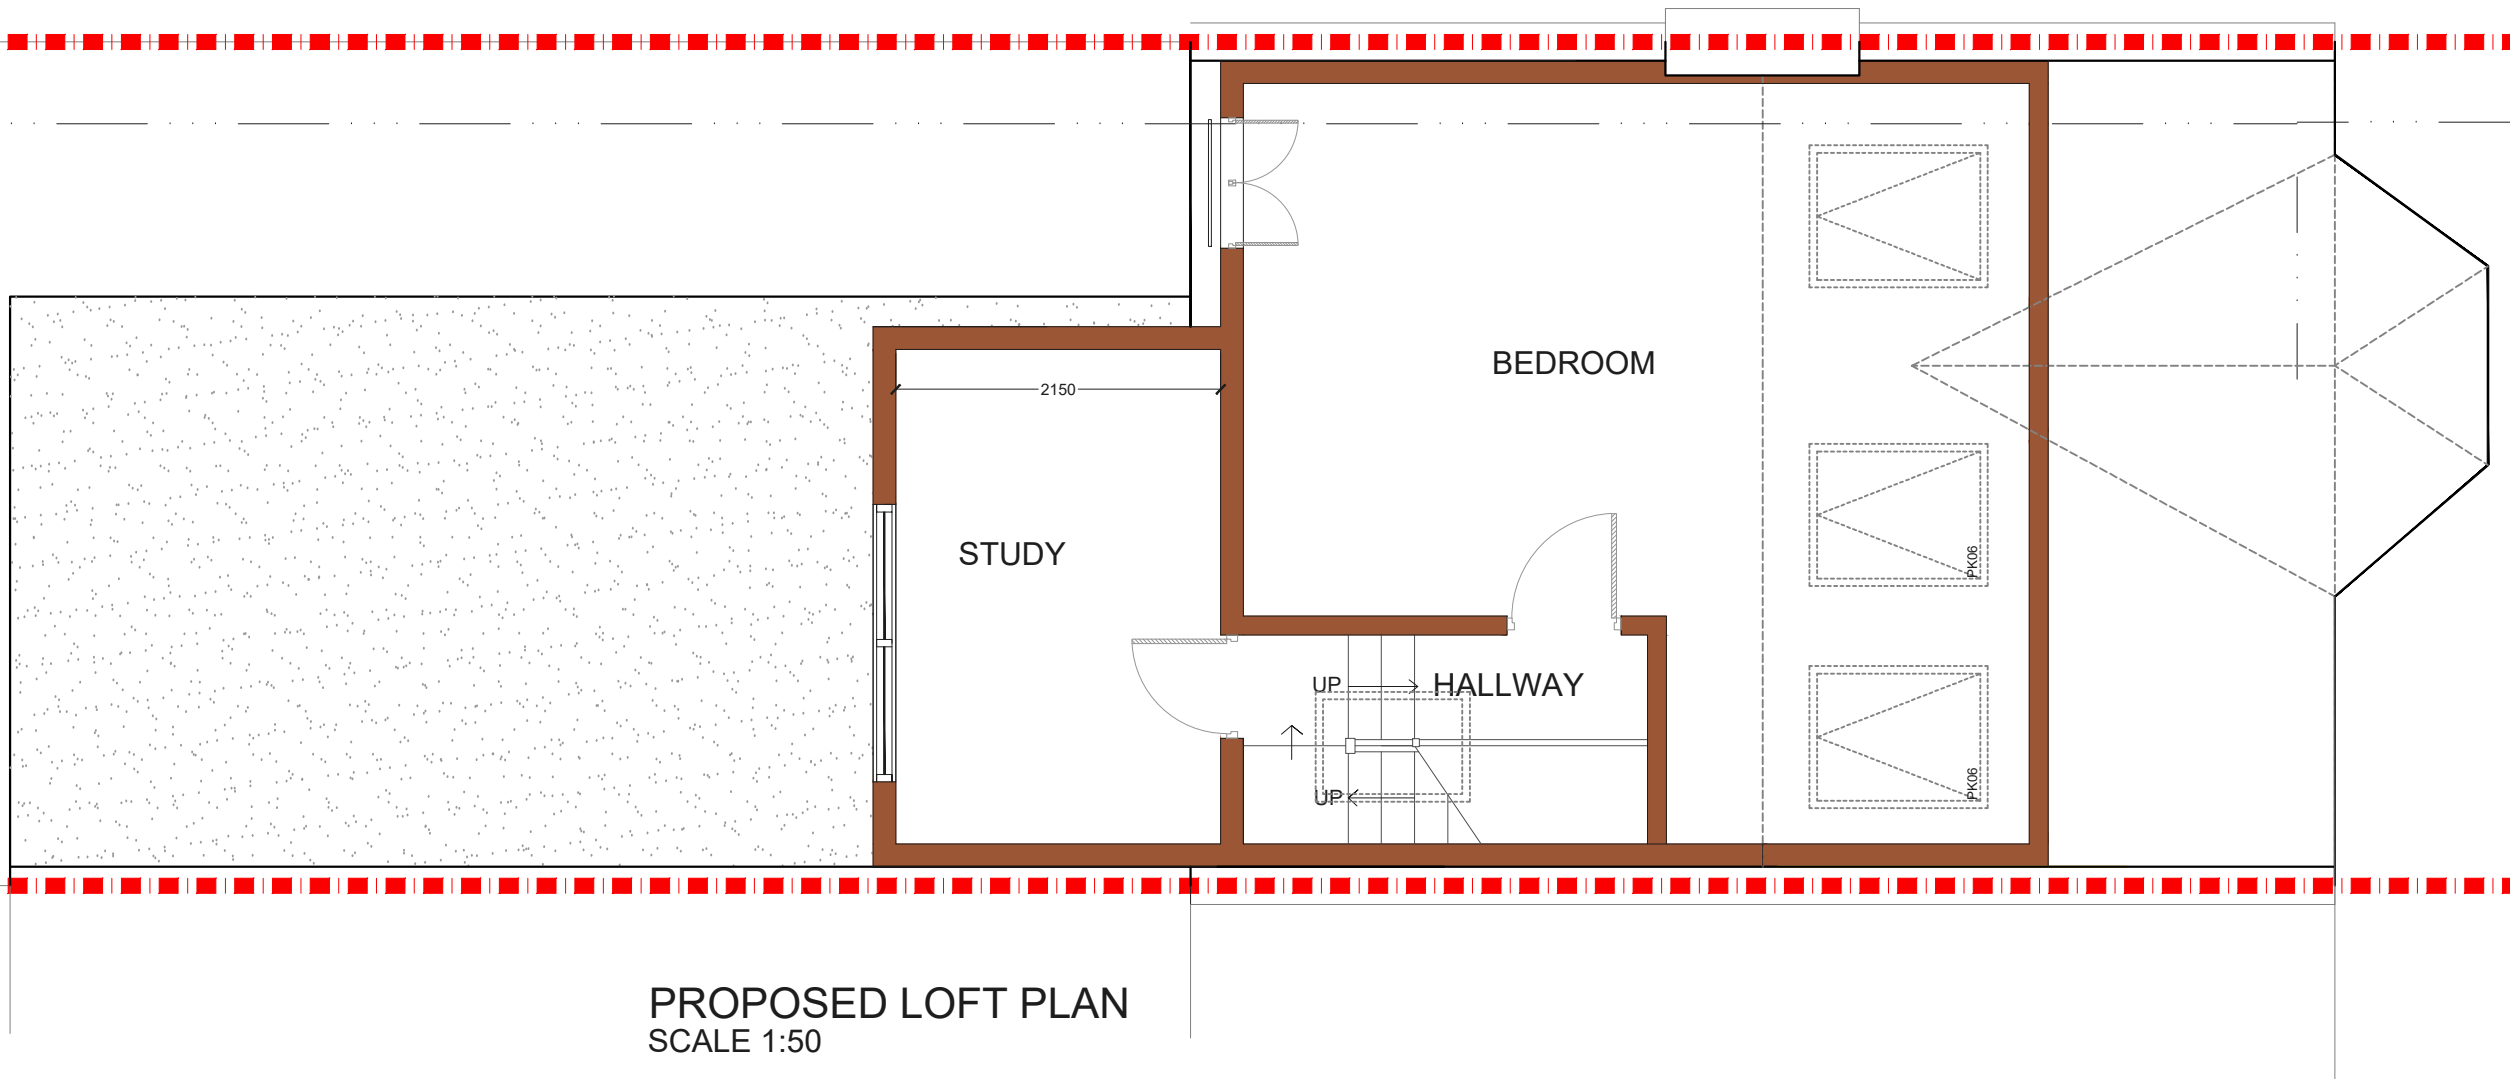


PROPOSED LOFT PLAN
SCALE 1:50

REV.	DATE	NOTES	CLIENT	PROJECT ADDRESS	SCALE	DRAWN	DRAWING NO.	REVISION
			RE	ALLISON ROAD, N8	1:50@A3	KA	P - 1	
					DATE			
					16-12-2019			
				DRAWING TITLE	<p>Meters @ 1:50@ A3</p>			
				PROPOSED LOFT FLOOR PLAN				
				<p>342 Clapham Road London SW9 9AJ</p>		<p>Tel: 0207 242 5353 hello@designteam.co.uk www.designteam.co.uk</p>		

designteam

NOTES: All detailed measurements are approximate.

NOTES: All measurements of neighbouring properties are approximate including garden levels and will be subject to Party Wall Matters.

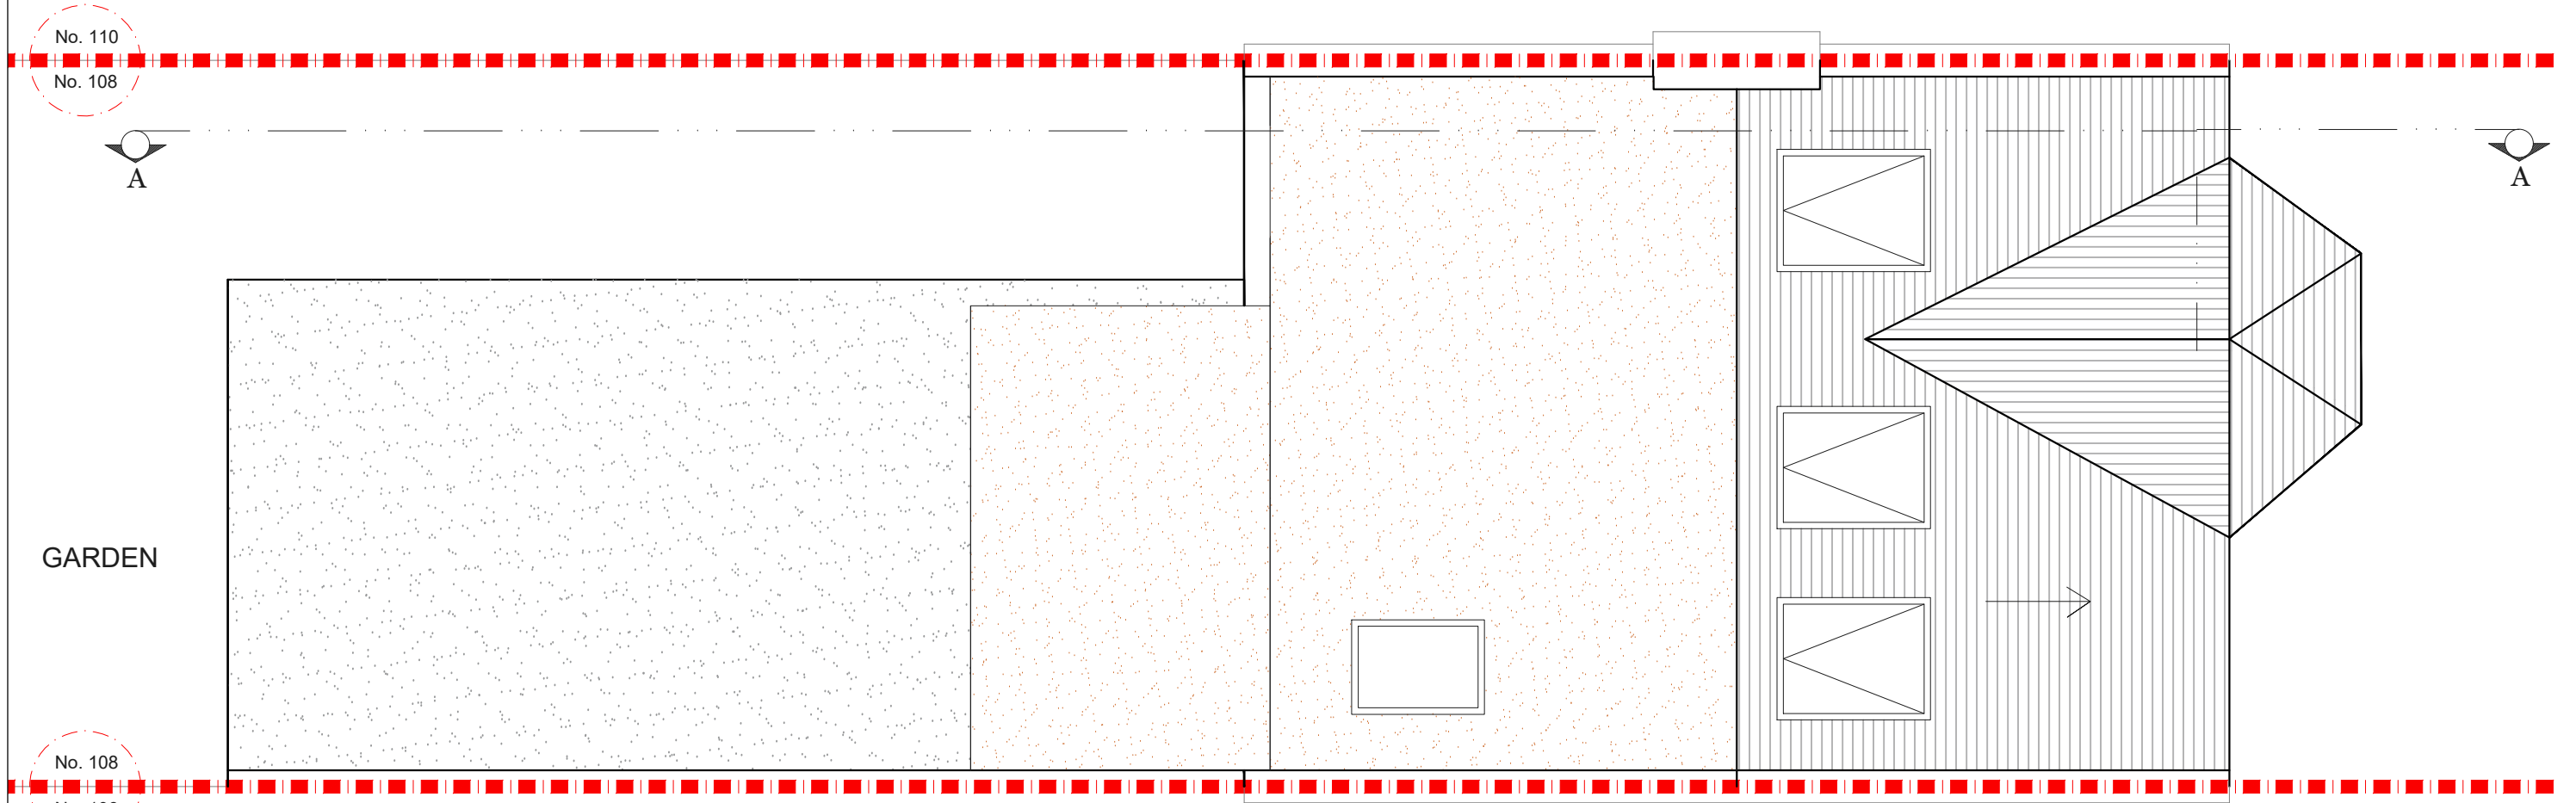


PROPOSED ROOF PLAN
SCALE 1:50

REV.	DATE	NOTES	CLIENT	PROJECT ADDRESS	SCALE	DRAWN	DRAWING NO.	REVISION
			RE	ALLISON ROAD, N8	1:50@A3	KA	P-2	
					DATE			
					16-12-2019			
				DRAWING TITLE	<p>Meters @ 1:50@ A3</p>			
				PROPOSED ROOF PLAN				

designteam

342 Clapham Road London SW9 9AJ
Tel: 0207 242 5353
hello@designteam.co.uk
www.designteam.co.uk

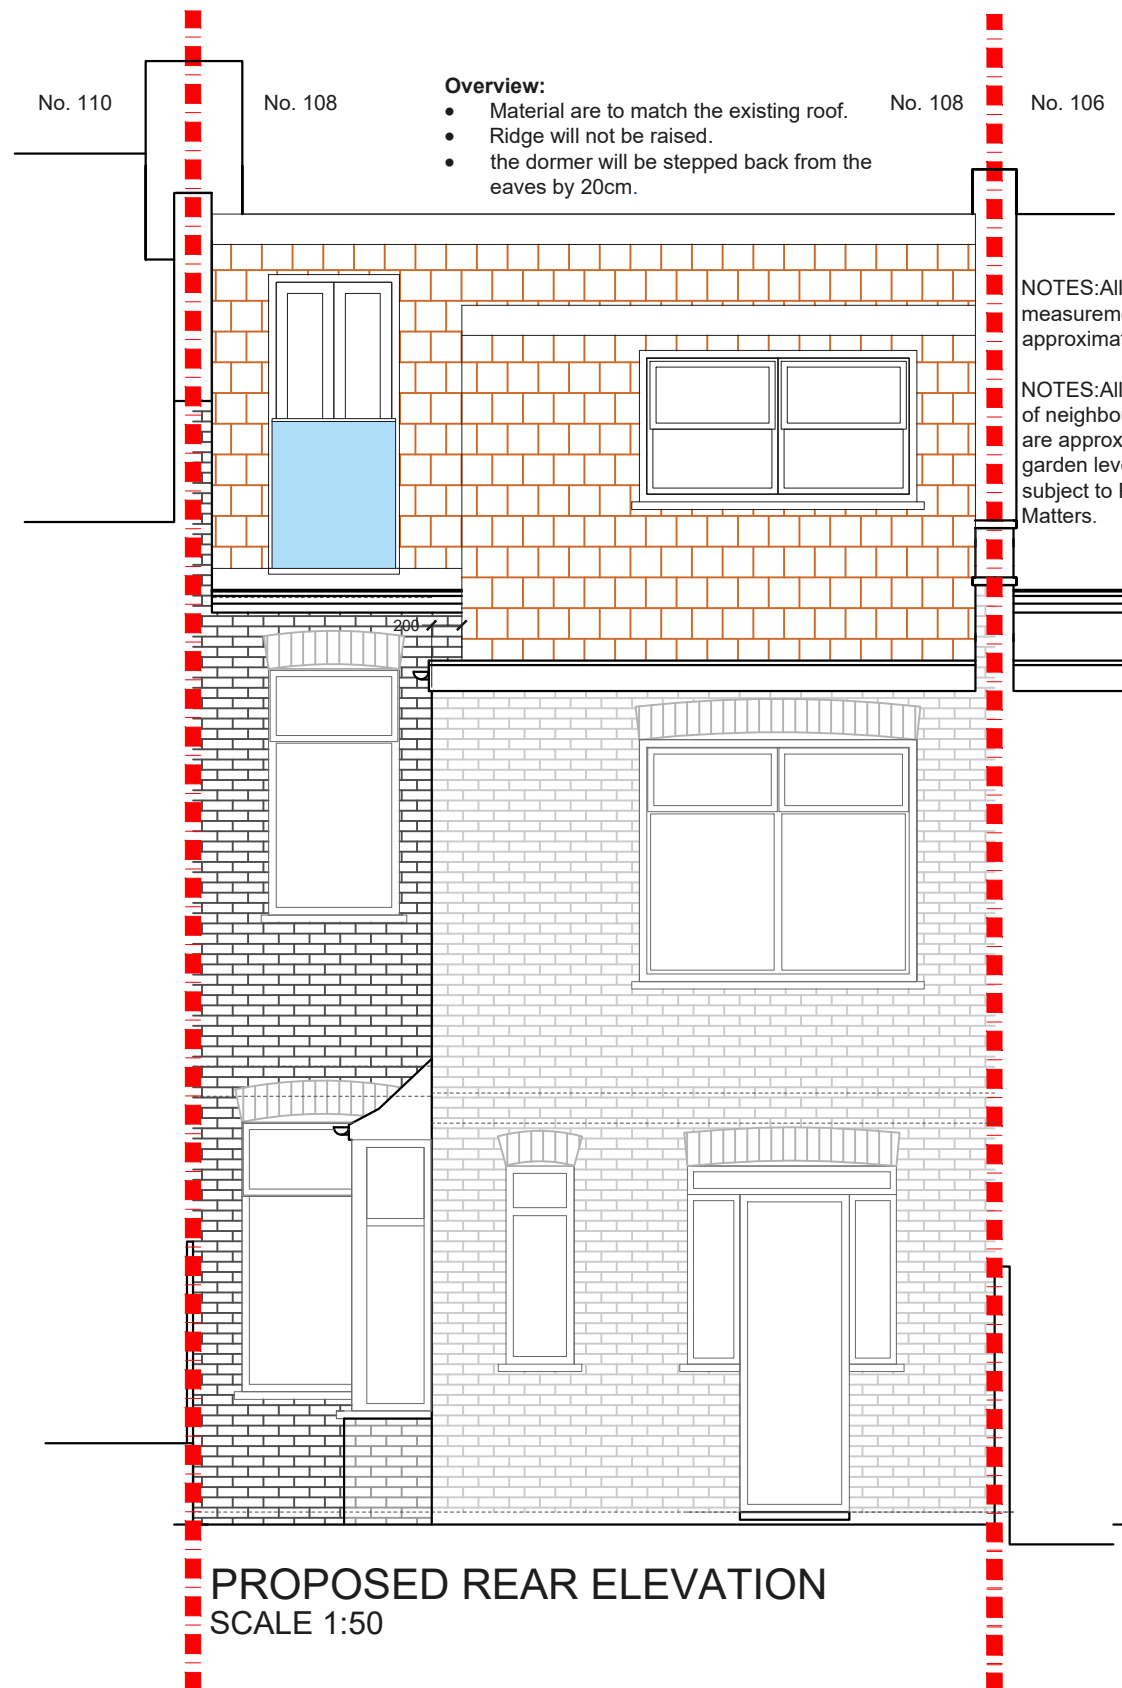

PROPOSED REAR ELEVATION
SCALE 1:50

Overview:

- Material are to match the existing roof.
- Ridge will not be raised.
- the dormer will be stepped back from the eaves by 20cm.

NOTES: All detailed measurements are approximate.

NOTES: All measurements of neighbouring properties are approximate including garden levels and will be subject to Party Wall Matters.



PROPOSED FRONT ELEVATION
SCALE 1:50

REV.	DATE	NOTES	CLIENT	PROJECT ADDRESS	SCALE	DRAWN	DRAWING NO.	REVISION
			RE	ALLISON ROAD, N8	1:50@A3	KA	P-3	
				DRAWING TITLE	DATE			
				PROPOSED FRONT AND REAR ELEVATION	16-12-2019			

Meters @ 1:50@ A3

designteam

342 Clapham Road London SW9 9AJ
Tel: 0207 242 5353
hello@designteam.co.uk
www.designteam.co.uk