

PROPOSED GROUND FLOOR PLAN
SCALE 1:50


REV.	DATE	NOTES	CLIENT	PROJECT ADDRESS	SCALE	DRAWN	DRAWING NO.	REVISION
			AB	BARNET GROVE, E2	1:50@A3	KA	P- 1	
				DRAWING TITLE	DATE			
				PROPOSED GROUND FLOOR PLAN	28-07-2020			

Meters @ 1:50@ A3

designteam

342 Clapham Road
London
SW9 9AJ

Tel: 0207 242 5353
hello@designteam.co.uk
www.designteam.co.uk

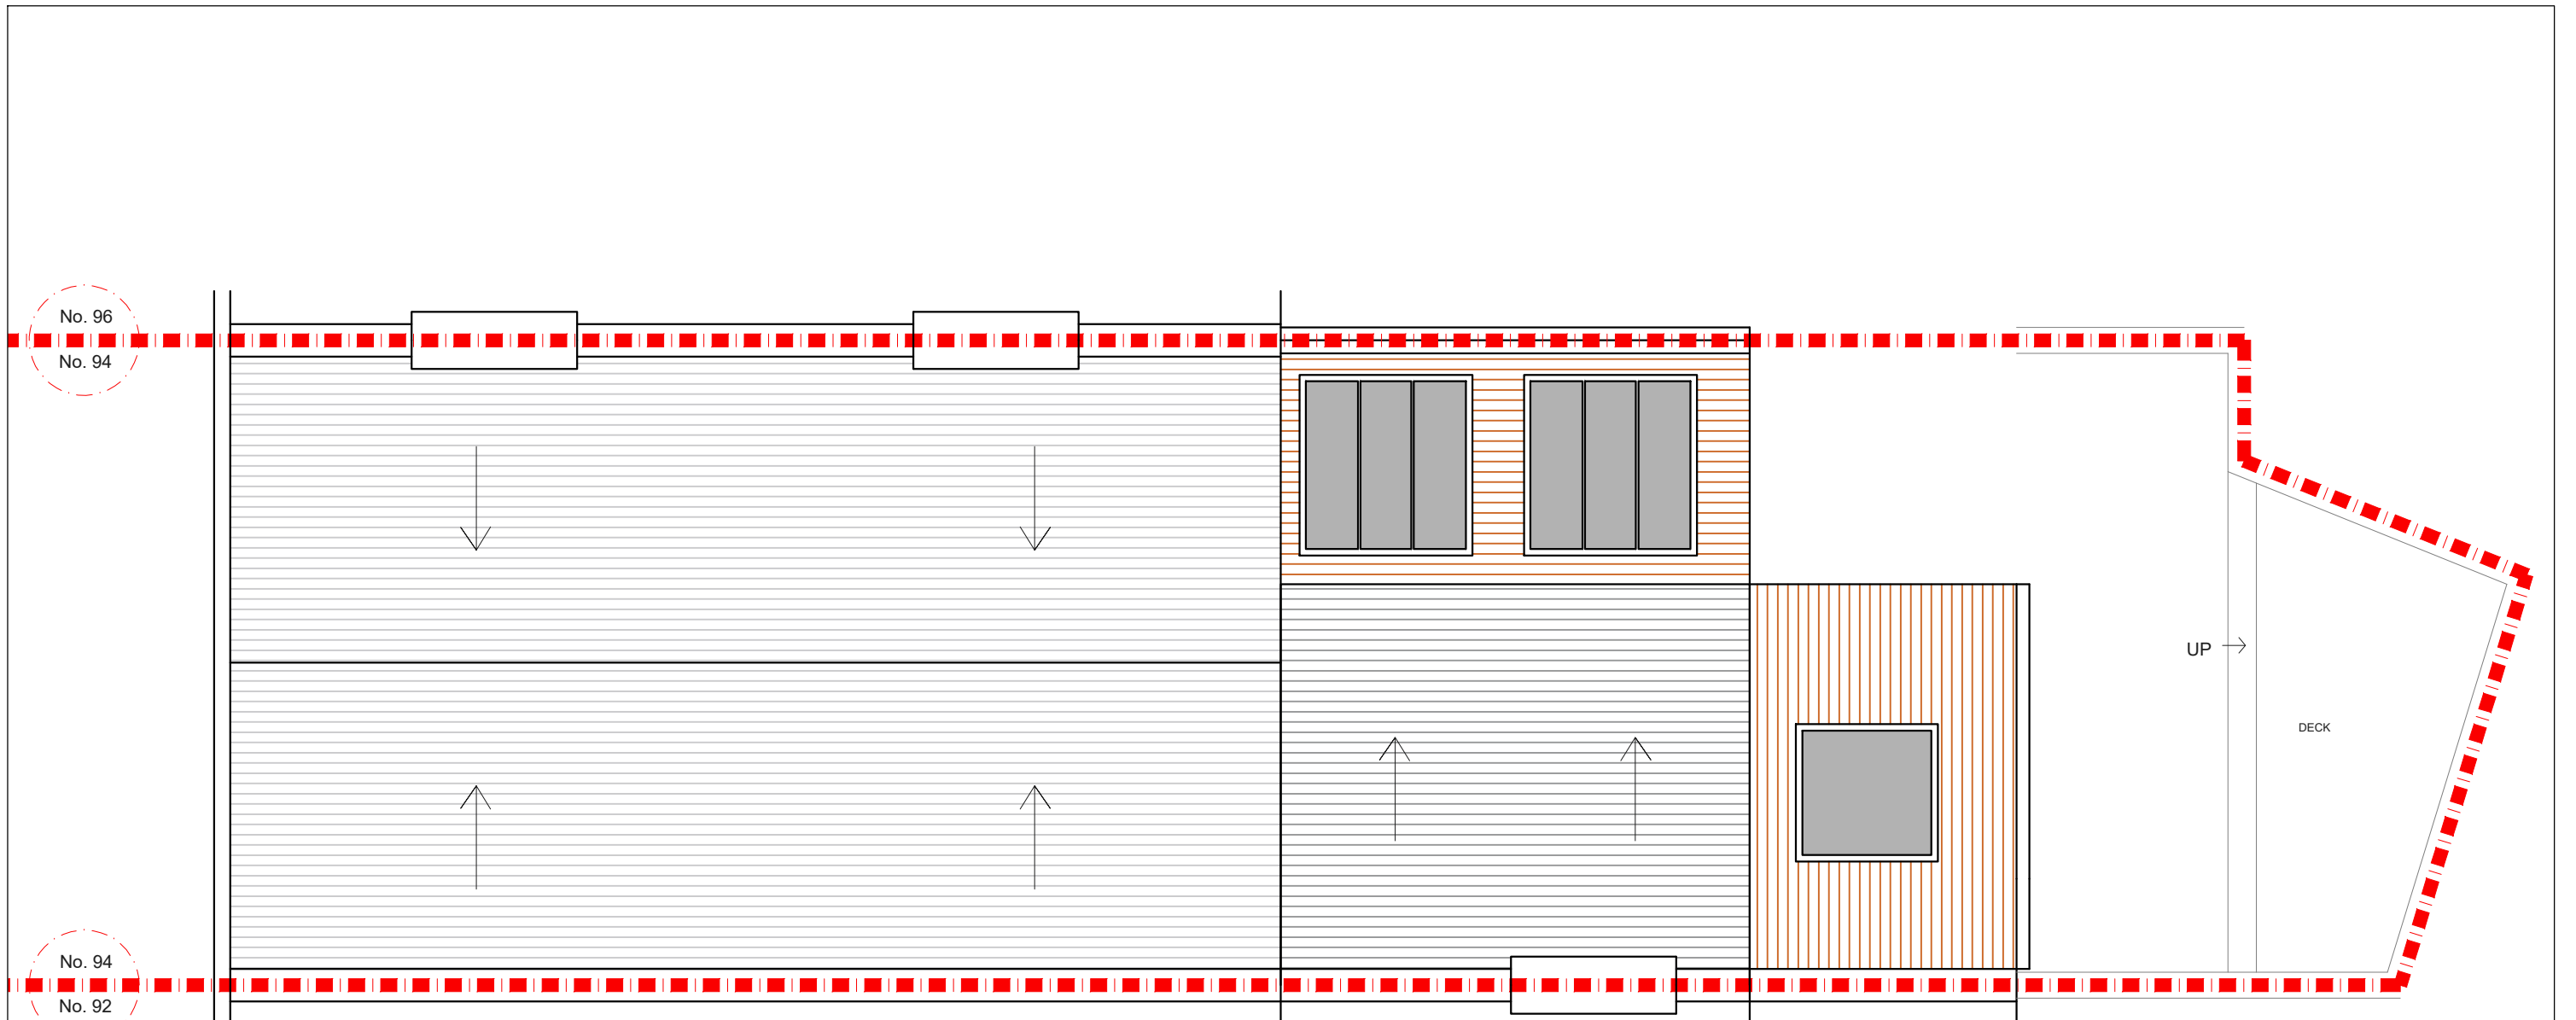

PROPOSED ROOF PLAN
SCALE 1:50

NOTES: All detailed measurements are approximate.

NOTES: All measurements of neighbouring properties are approximate including garden levels and will be subject to Party Wall Matters.

NOTES: All recessed beams assume that the floor thickness is 6 inches. This cannot be confirmed until the opening up work during the build phase.

NOTES: All proposed skylight sizes subject to final onsite measurements by chosen contractor.

NOTES: Structural calculations and depth of all foundations for the new extension is to be confirmed by the building control officer on site taking soil type and nearby trees into account prior to pouring concrete and commencement on site.

REV.	DATE	NOTES	CLIENT	PROJECT ADDRESS	SCALE	DRAWN	DRAWING NO.	REVISION
			AB	BARNET GROVE, E2	1:50@A3	KA	P-2	
					DATE			
					28-07-2020			
				DRAWING TITLE	<p>Meters @ 1:50@ A3</p>			
				PROPOSED ROOF PLAN				

designteam

342 Clapham Road
London
SW9 9AJ
Tel: 0207 242 5353
hello@designteam.co.uk
www.designteam.co.uk


NOTES: All detailed measurements are approximate.

NOTES: All measurements of neighbouring properties are approximate including garden levels and will be subject to Party Wall Matters.


NOTES: All recessed beams assume that the floor thickness is 6 inches. This cannot be confirmed until the opening up work during the build phase.

NOTES: All proposed skylight sizes subject to final onsite measurements by chosen contractor.


NOTES: Structural calculations and depth of all foundations for the new extension is to be confirmed by the building control officer on site taking soil type and nearby trees into account prior to pouring concrete and commencement on site.

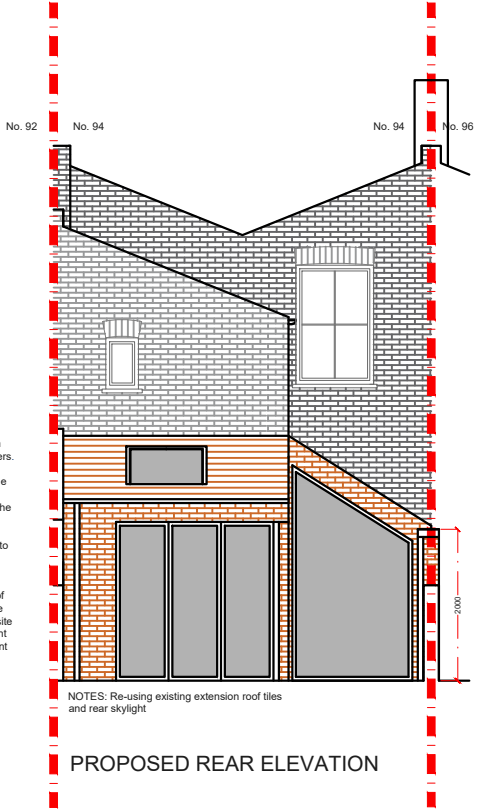

PROPOSED REAR ELEVATION

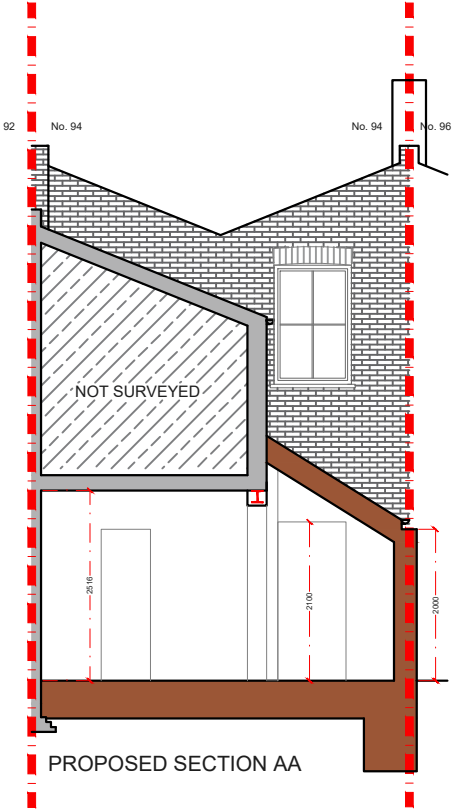

PROPOSED SECTION AA

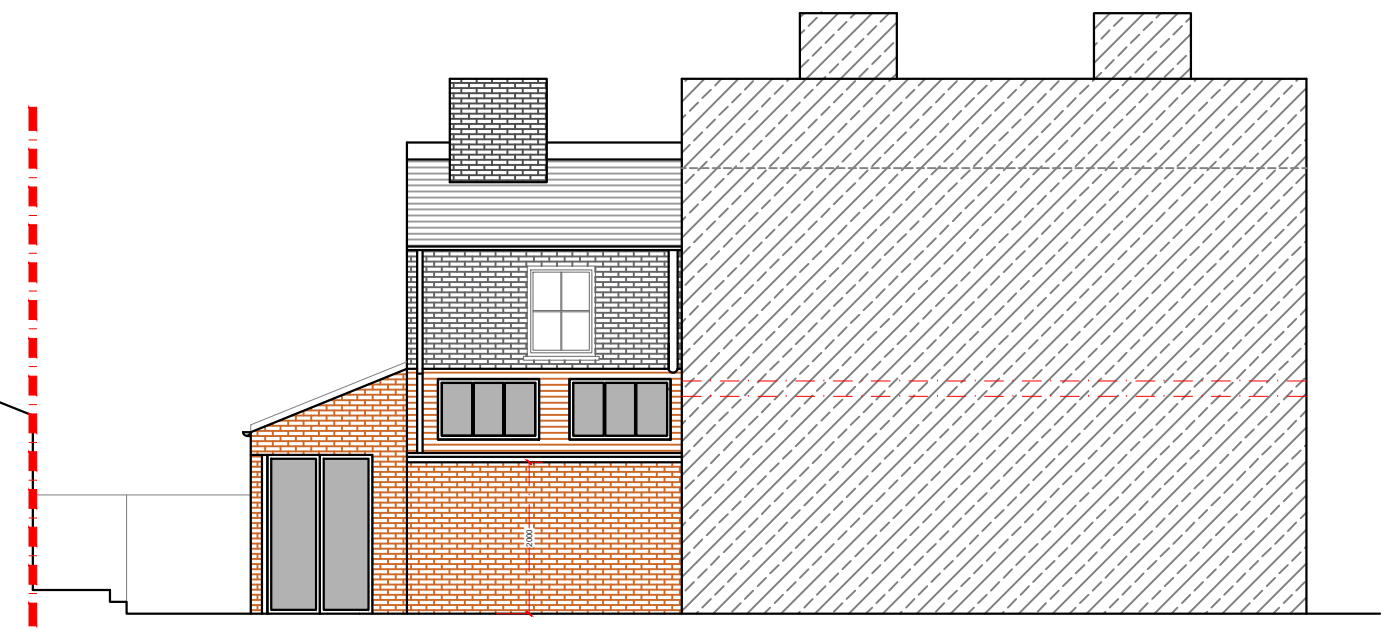

PROPOSED SIDE ELEVATION

REV.	DATE	NOTES	CLIENT
			AB

PROJECT ADDRESS	BARNET GROVE, E2
DRAWING TITLE	PROPOSED REAR, SIDE ELEVATION & SECTION AA

SCALE	1:100@A3	DRAWN	KA	DRAWING NO.	P- 3	REVISION	
DATE	22-04-2020						

Meters @ 1:100@ A3

designteam

342 Clapham Road
London
SW9 9AJ

Tel: 0207 242 5353
hello@designteam.co.uk
www.designteam.co.uk