


PROPOSED GROUND FLOOR PLAN

SCALE 1:50


N


			CLIENT  TB	PROJECT  BEATTY ROAD, N16	SCALE 1:50@A3			DRAWING NO.  01	REV.	<div>designteam</div> <div>the kitchen extension company</div> <div>342 Clapham Road London SW9 9AJ</div> <div>Tel: 0207 242 5353 hello@designteam.co.uk www.designteam.co.uk</div>
					DATE 07-01-17	DRAWN DA	CHECKED SD			
					<div>00.511.522.5</div> <div>Meters @ 1:50@ A3</div>					
REV	DATE	NOTES			DRAWING TITLE  PROPOSED GROUND FLOOR PLAN					

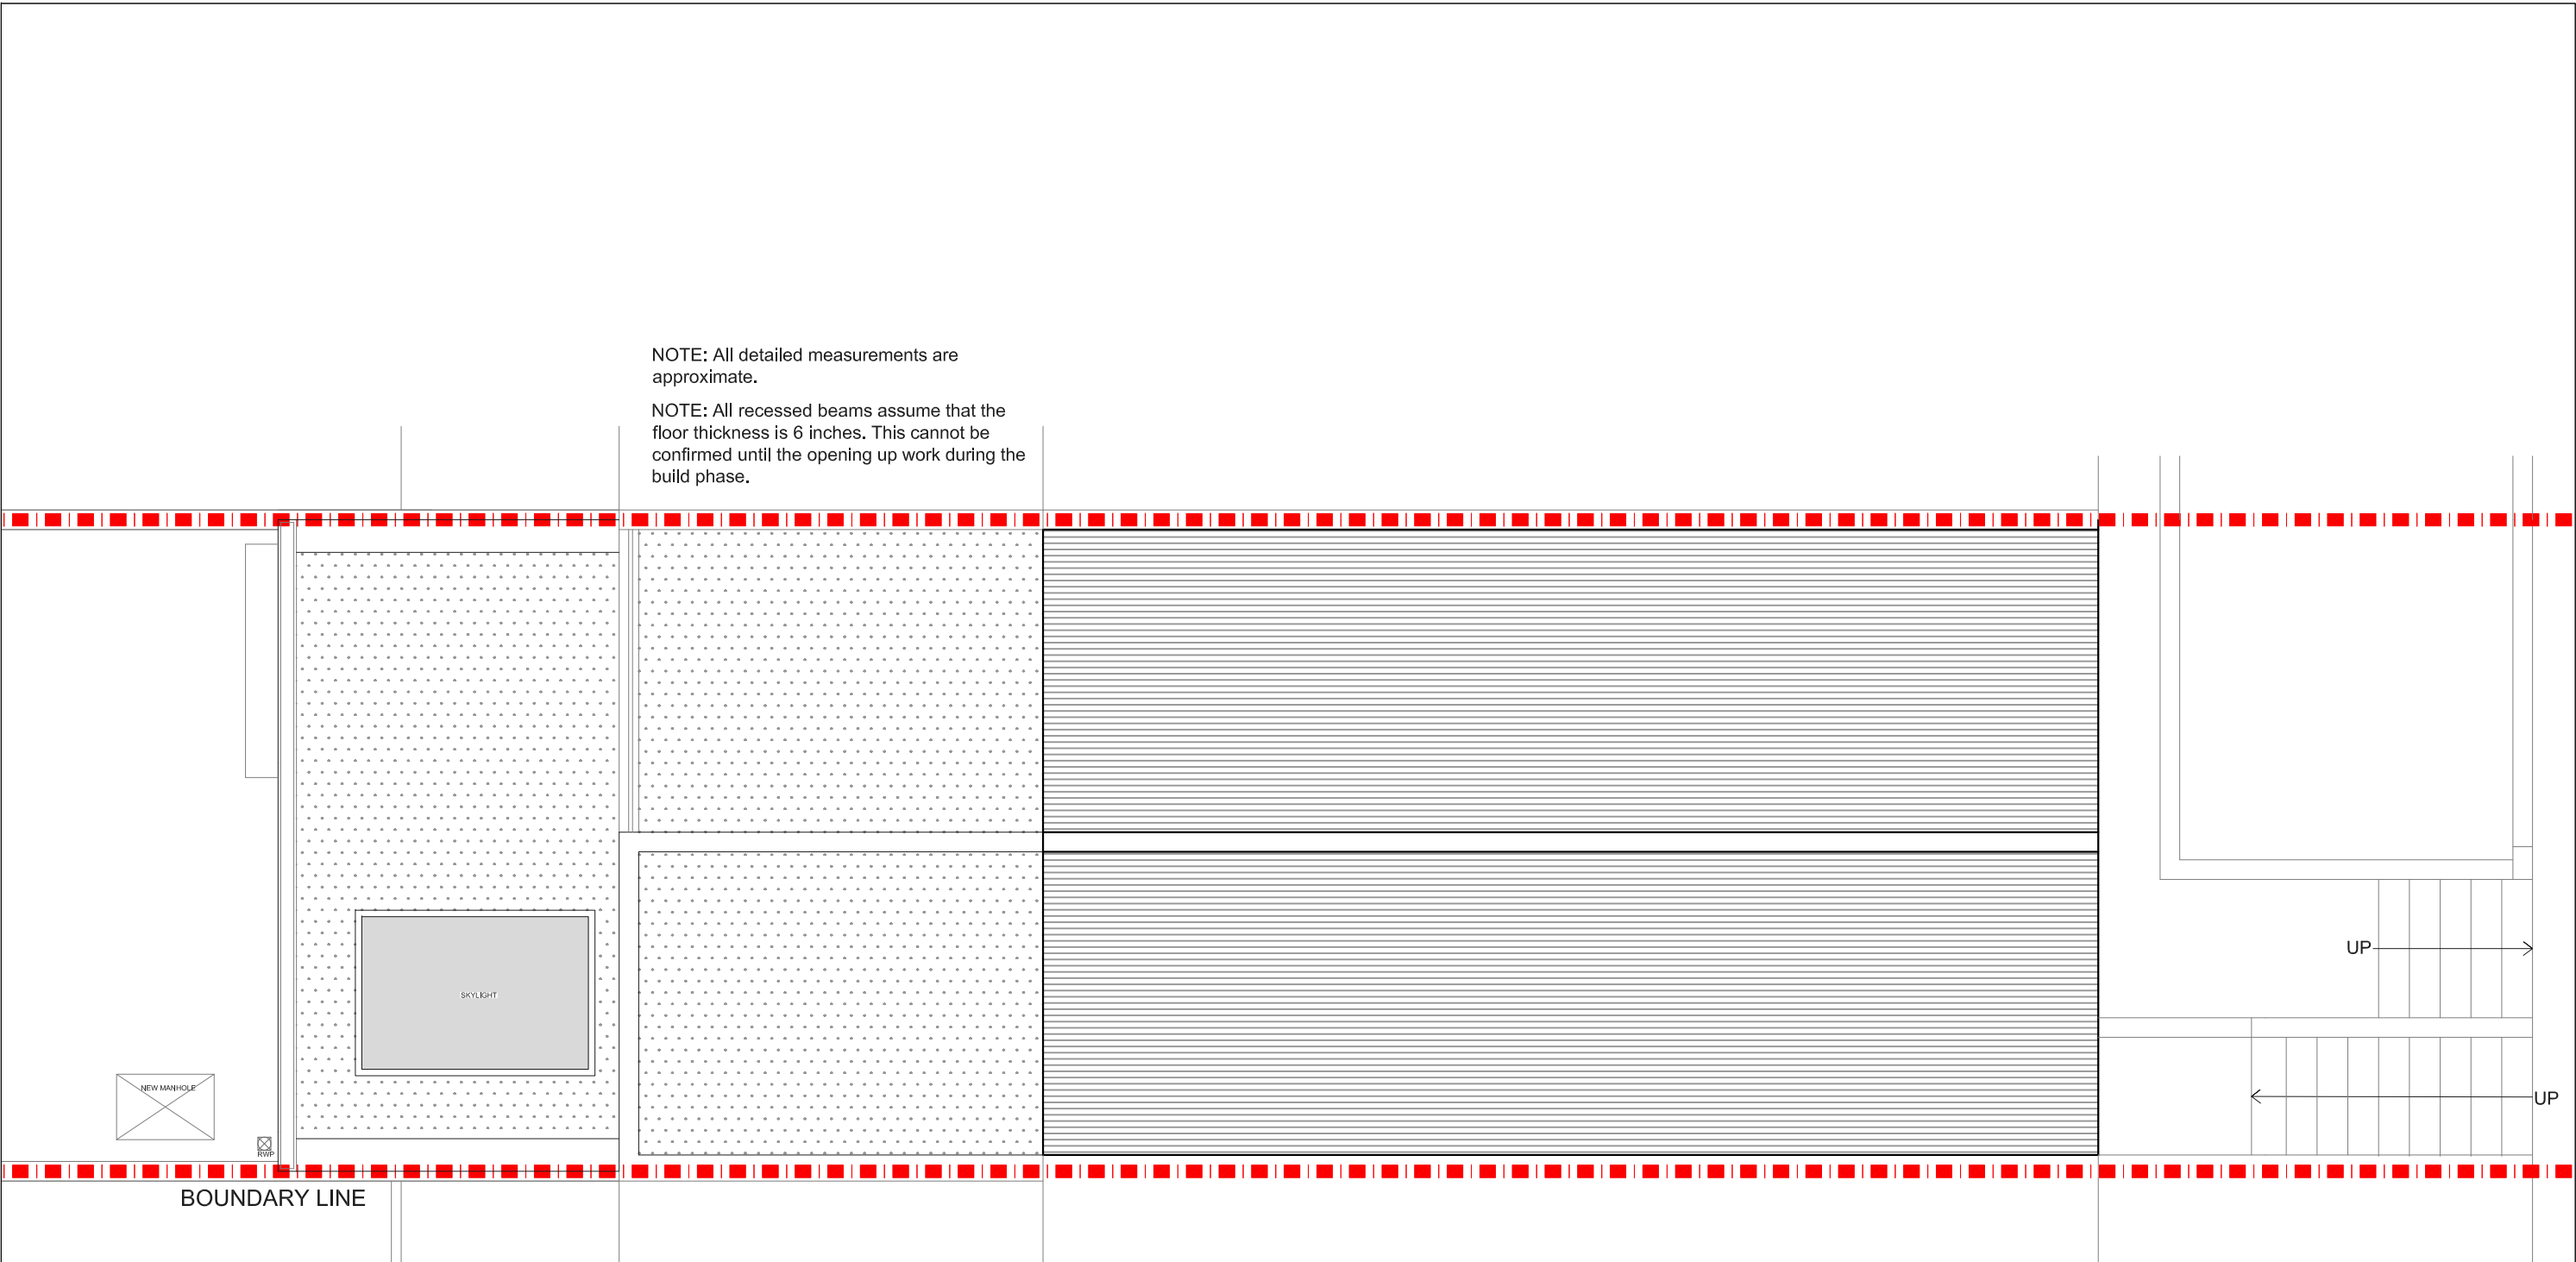

PROPOSED ROOF PLAN  
SCALE 1:50



			CLIENT  TB	PROJECT  BEATTY ROAD, N16	SCALE 1:50@A3			DRAWING NO.  02	REV.	<div>designteam</div> <div>the kitchen extension company</div> <div>342 Clapham Road London SW9 9AJ</div> <div>Tel: 0207 242 5353 hello@designteam.co.uk www.designteam.co.uk</div>	
					DATE 07-01-17	DRAWN DA	CHECKED SD				
					DRAWING TITLE  PROPOSED ROOF PLAN			0      0.5      1      1.5      2      2.5 			
REV	DATE	NOTES									
			DRAWINGS TO BE READ IN CONJUNCTION WITH THE RELEVANT DRAWING AND SPECIFICATION. FIGURED DIMENSIONS ONLY. DIMENSIONS SHOULD NOT BE RELIED UPON FOR THE PURPOSES OF ORDERING MATERIAL OR PLACING SUB-CONTRACTOR ORDERS. THIRD PARTIES TO TAKE THEIR OWN SITE MEASUREMENTS. IN THE EVENT THAT A CONTRACTOR OTHER THAN BUILD TEAM HOLBORN LIMITED IS APPOINTED TO EXECUTE THE WORKS, DESIGN TEAM ACCEPT NO LIABILITY WHATSOEVER FOR THE SPECIFICATION, CALCULATION OR OTHER STRUCTURAL OR NON STRUCTURAL INFORMATION AS IT SO EXISTS PERTAINING TO THE PROPOSED WORKS. ALL DRAWINGS ARE SUBJECT TO ONSITE INSPECTION.			Meters @ 1:50@ A3					

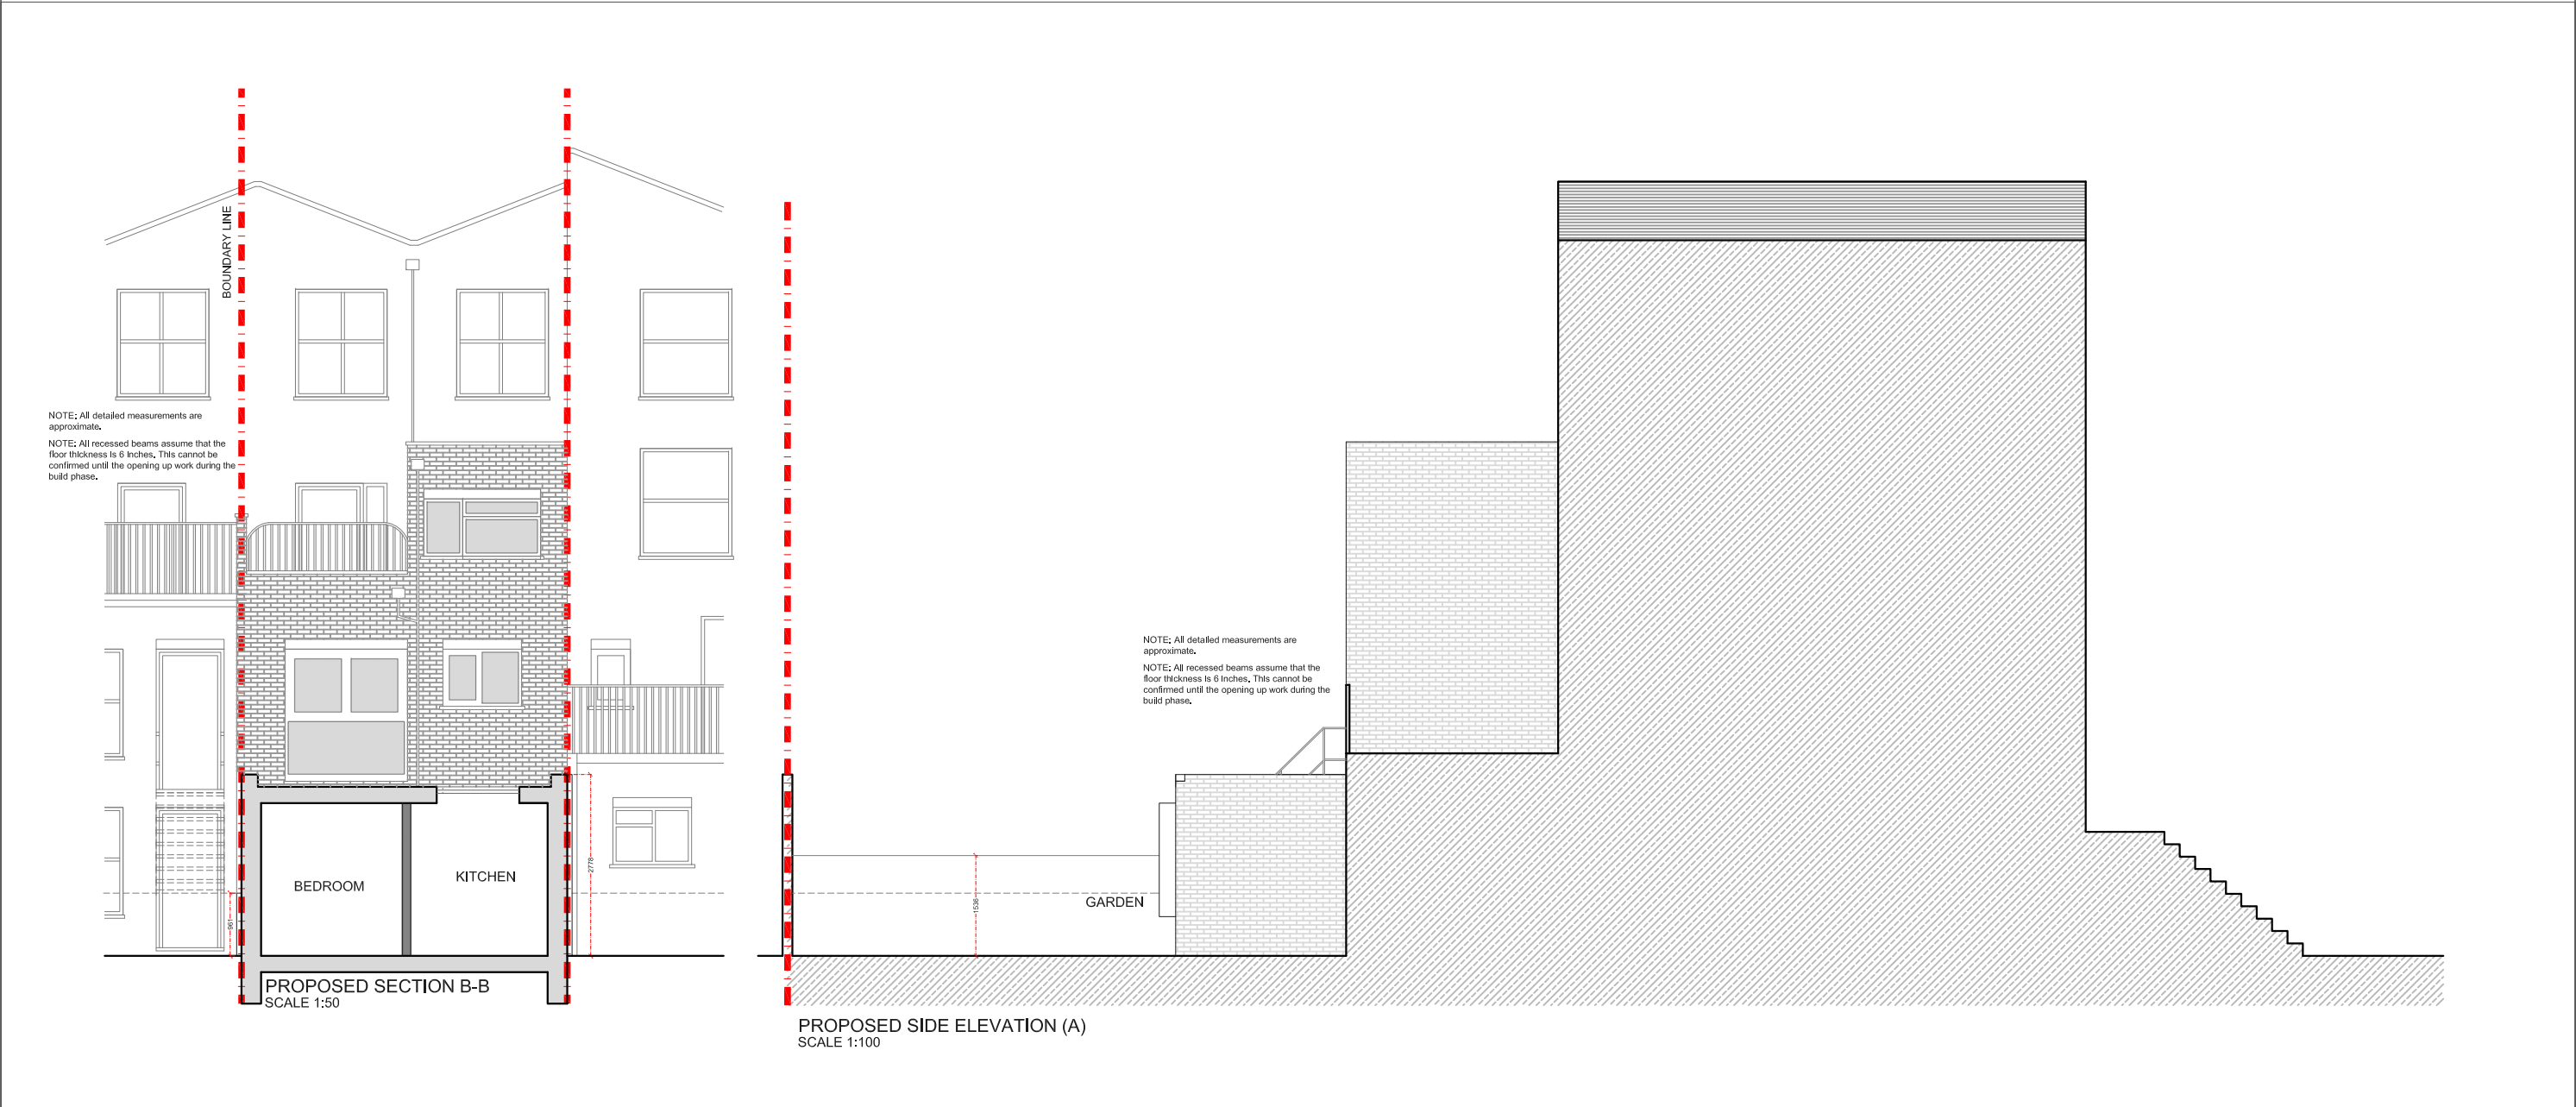

			CLIENT  TB	PROJECT  BEATTY ROAD, N16	SCALE 1:100@A3			DRAWING NO.  03	REV.	<div>designteam</div> <div>the kitchen extension company</div> <div><div>342 Clapham Road London SW9 9AJ</div><div>Tel: 0207 242 5353 hello@designteam.co.uk www.designteam.co.uk</div></div>
					DATE 07-01-17	DRAWN DA	CHECKED SD			
					DRAWING TITLE PROPOSED REAR ELEVATIONS AND SECTIONS			<div><div>012345</div><div>Meters @ 1:100@ A3</div></div>		
REV	DATE	NOTES	DRAWINGS TO BE READ IN CONJUNCTION WITH THE RELEVANT DRAWING AND SPECIFICATION. FIGURED DIMENSIONS ONLY. DIMENSIONS SHOULD NOT BE RELIED UPON FOR THE PURPOSES OF ORDERING MATERIAL OR PLACING SUB-CONTRACTOR ORDERS. THIRD PARTIES TO TAKE THEIR OWN SITE MEASUREMENTS. IN THE EVENT THAT A CONTRACTOR OTHER THAN BUILD TEAM HOLBORN LIMITED IS APPOINTED TO EXECUTE THE WORKS, DESIGN TEAM ACCEPT NO LIABILITY WHATSOEVER FOR THE SPECIFICATION, CALCULATION OR OTHER STRUCTURAL OR NON STRUCTURAL INFORMATION AS IT SO EXISTS PERTAINING TO THE PROPOSED WORKS. ALL DRAWINGS ARE SUBJECT TO ONSITE INSPECTION.							