



PROPOSED GROUND FLOOR PLAN


CLIENT		PROJECT		SCALE		DRAWING NO.		REV.	
		BEECHDALE ROAD LONDON SW2		1:50 @ A3		P1			
		DRAWING TITLE		DATE		DRAWN			
		PROPOSED GROUND FLOOR PLAN (AMENDED OPTION 02)		17-07-13 ENL		ENL			
REV		DATE		NOTES					
<p>buildteam Unit 3D 26-32 Voltaire Rd Clapham SW4 6DH T 020 7495 6561 F 020 7998 6854 www.buildteam.com</p>									
<p><small>DRAWINGS TO BE READ IN CONJUNCTION WITH RELEVANT DRAWING AND SPECS. FIGURED DIMENSIONS ONLY. ANY DISCREPANCIES ARE TO BE POINTED TO THE ARCHITECT. THE ARCHITECT IS NOT LIABLE FOR ANY FAILS NOT RAISED IN THE EVENT THAT A CONTRACTOR OTHER THAN BUILD TEAM HOLDORN LIMITED IS APPOINTED TO EXECUTE THE WORKS. BUILD TEAM HOLDORN LIMITED ACCEPTS NO LIABILITY WHATSOEVER FOR THE SPECIFICATION, CALCULATION OR OTHER INFORMATION AS IT SO EXISTS PERTAINING TO THE PROPOSED WORKS CONTAINED HEREWITH.</small></p>									

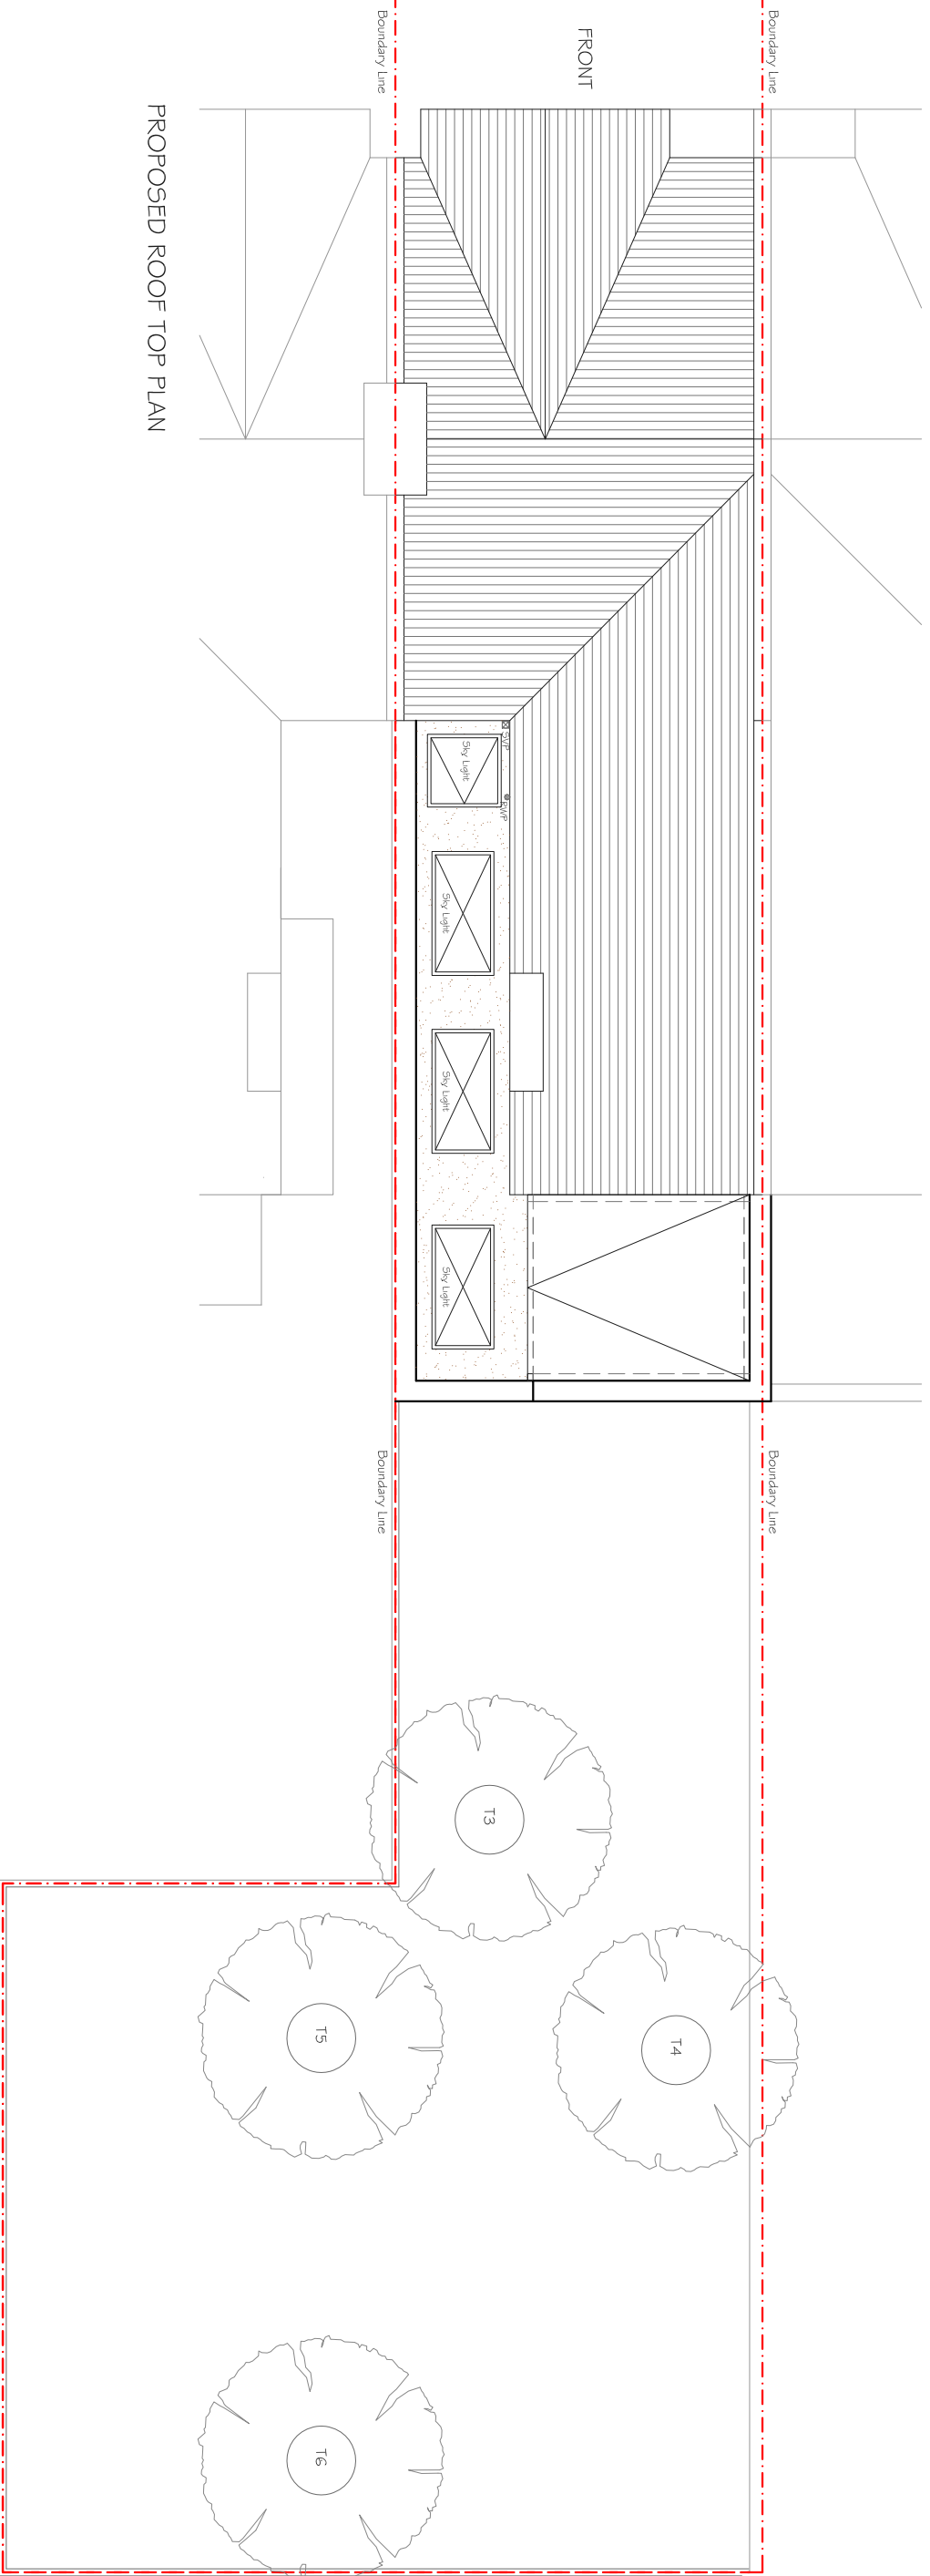


PROPOSED ROOF TOP PLAN

REV	DATE	NOTES	CLIENT	PROJECT	SCALE	DRAWING NO.	REV.	<p>buildteam</p> <p>Unit 3D 26-32 Voltaire Rd Clapham SW4 6DH</p> <p>T 020 7495 6561 F 020 7998 6854 www.buildteam.com</p>
				BEECHDALE ROAD LONDON SW2	1:100@A3	P2		
				PROPOSED ROOF TOP PLAN (AMENDED OPTION 02)	DATE 17-07-13 ENL			
			<p>DRAWINGS TO BE READ IN CONJUNCTION WITH RELEVANT DRAWING AND SPECS. FIGURED DIMENSIONS ONLY. ANY DISCREPANCIES ARE TO BE POINTED TO THE ARCHITECT. THE ARCHITECT IS NOT LIABLE FOR ANY FAILS NOT RAISED IN THE EVENT THAT A CONTRACTOR OTHER THAN BUILD TEAM HOLBORN LIMITED IS APPOINTED TO EXECUTE THE WORKS. BUILD TEAM HOLBORN LIMITED ACCEPTS NO LIABILITY WHATSOEVER FOR THE SPECIFICATION, CALCULATION OR OTHER INFORMATION AS IT SO EXISTS PERTAINING TO THE PROPOSED WORKS CONTAINED HEREWITH.</p>					

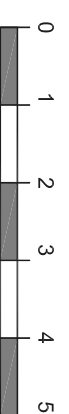


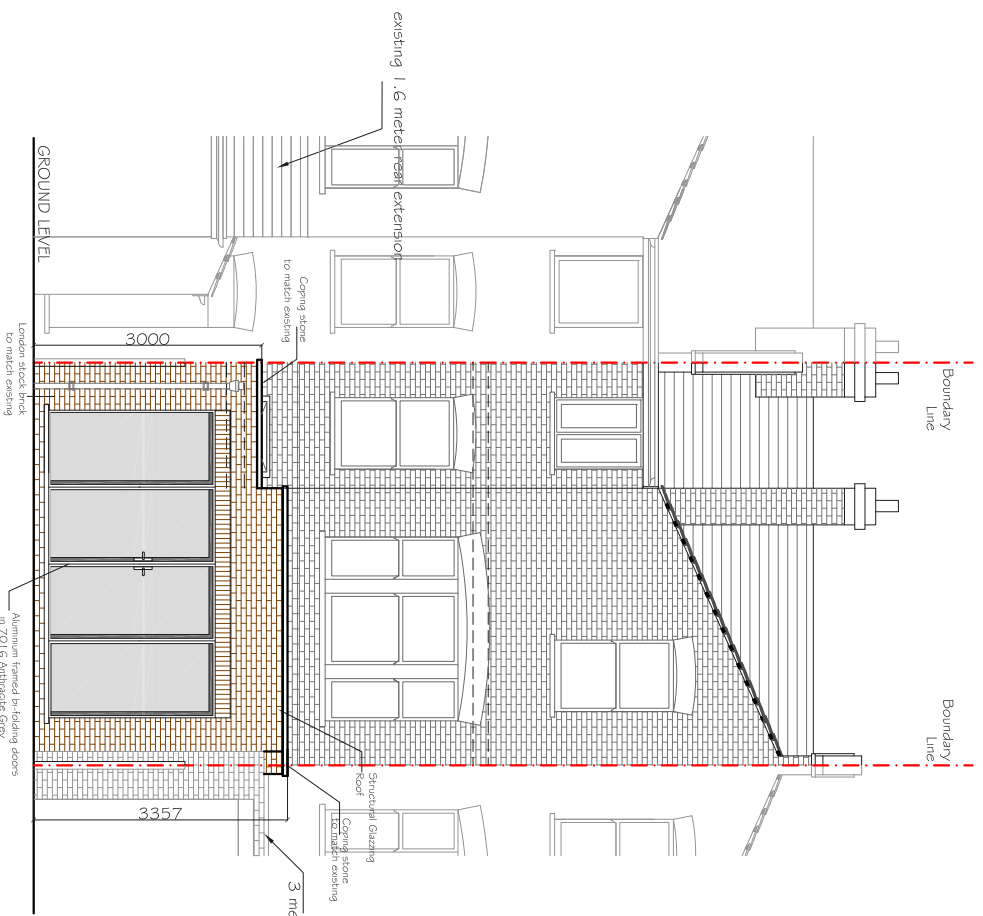

PROPOSED REAR ELEVATION

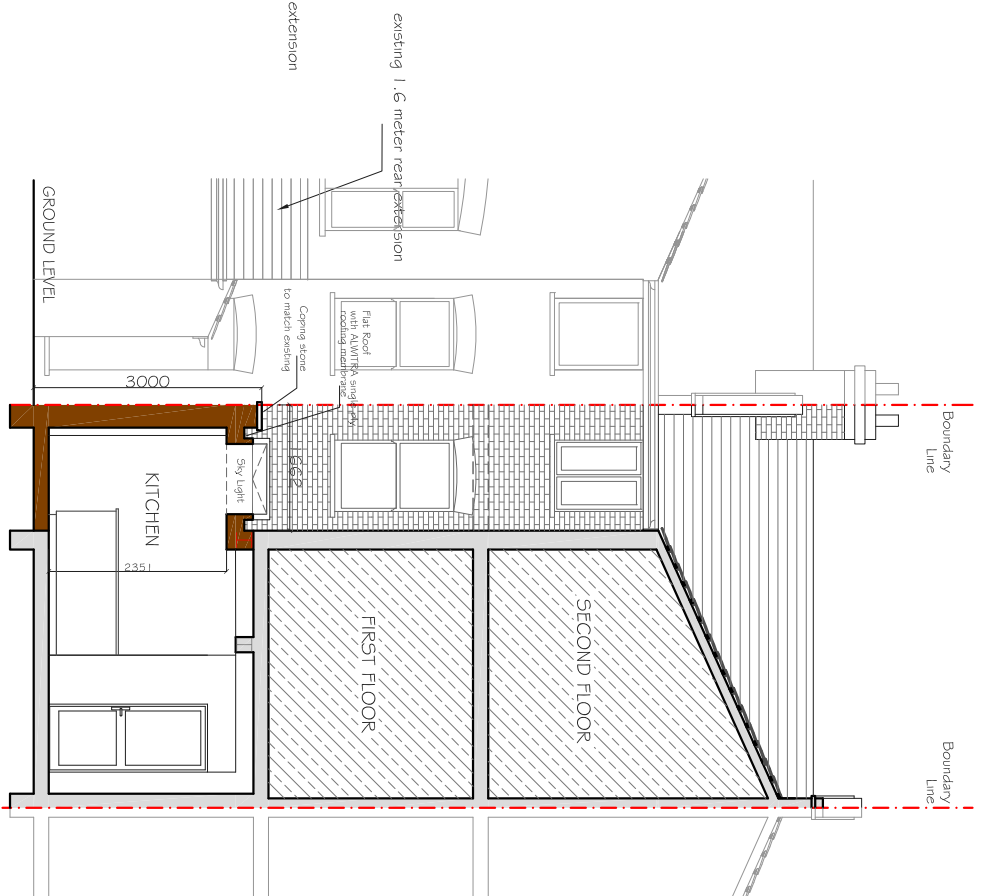

PROPOSED SECTIONAL ELEVATION B

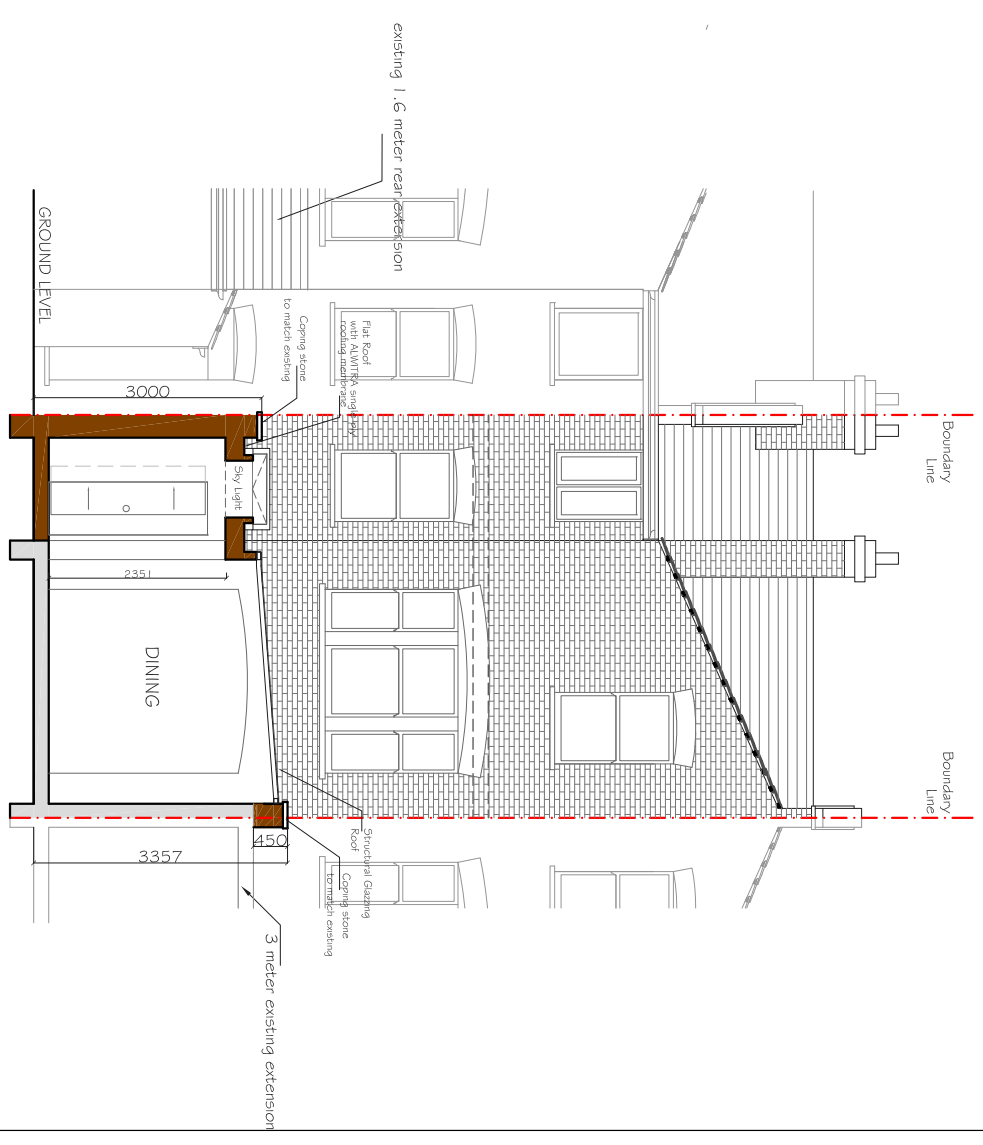

PROPOSED SECTIONAL ELEVATION C

CLIENT	
--------	--

PROJECT	BEECHDALE ROAD LONDON SW2
---------	--------------------------------------

DRAWING TITLE	PROPOSED ELEVATION & SECTIONS (AMENDED OPTION 02)
---------------	--


SCALE	1:100@A3	DRAWING NO.	P3	REV.	
-------	-----------------	-------------	-----------	------	--

DATE	17-07-13 ENL
------	---------------------


REV.		DATE		NOTES	
------	--	------	--	-------	--

DRAWINGS TO BE READ IN CONJUNCTION WITH RELEVANT DRAWING AND SPECS. FIGURED DIMENSIONS ONLY. ANY DISCREPANCIES ARE TO BE POINTED TO THE ARCHITECT. THE ARCHITECT IS NOT LIABLE FOR ANY FAILS NOT RAISED IN THE EVENT THAT A CONTRACTOR OTHER THAN BUILD TEAM HOLBORN LIMITED IS APPOINTED TO EXECUTE THE WORKS. BUILD TEAM HOLBORN LIMITED ACCEPTS NO LIABILITY WHATSOEVER FOR THE SPECIFICATION, CALCULATION OR OTHER INFORMATION AS IT SO EXISTS PERTAINING TO THE PROPOSED WORKS CONTAINED HEREWITH.

DRAWING TITLE

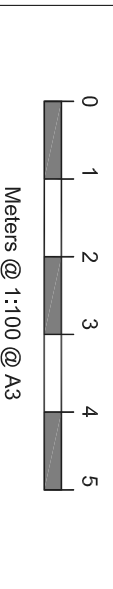

Unit 3D
26-32 Voltaire Rd
Clapham SW4 6DH
buildteam
T 020 7495 6561
F 020 7998 6854
www.buildteam.com

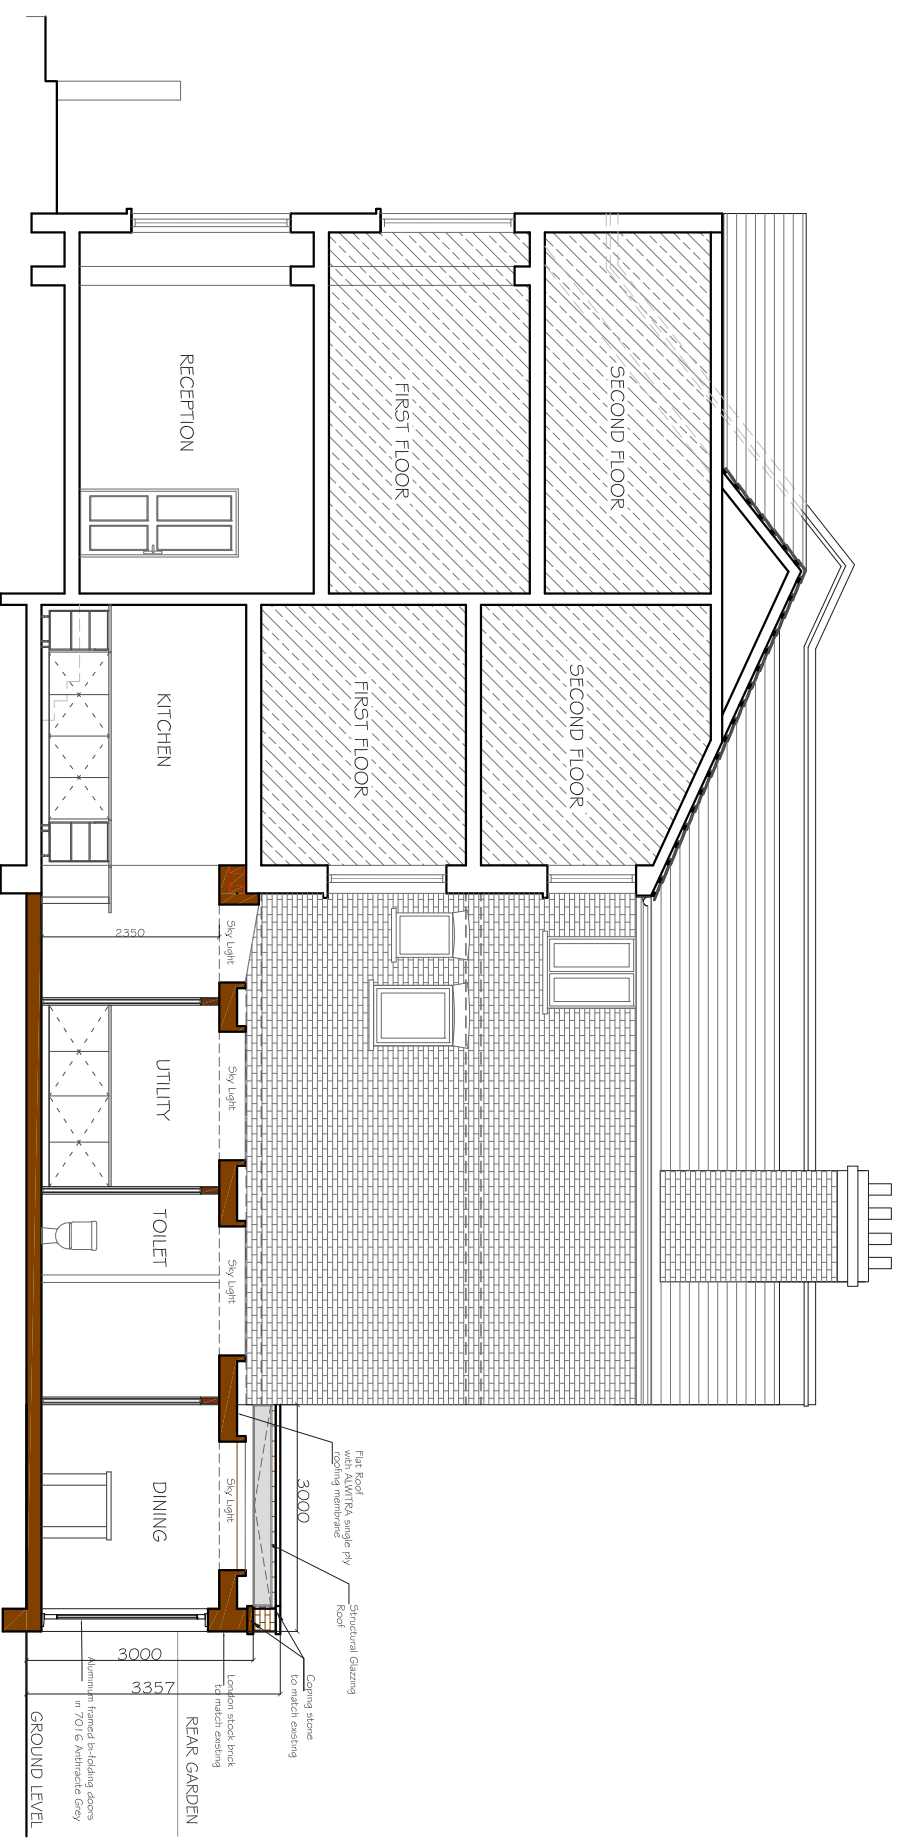

PROPOSED SECTIONAL ELEVATION A

CLIENT	PROJECT	SCALE	DRAWING NO.	REV.
	BEECHDALE ROAD LONDON SW2	1:100@A3	P4	
	DRAWING TITLE	DATE	DRAWN	
	PROPOSED SECTIONAL ELEVATION (AMENDED OPTION 02)	17-07-13 ENL		
REV	DATE	NOTES	<p>buildteam Unit 3D 26-32 Voltaire Rd Clapham SW4 6DH T 020 7495 6561 F 020 7998 6854 www.buildteam.com</p>	
			<p>DRAWINGS TO BE READ IN CONJUNCTION WITH RELEVANT DRAWING AND SPECS. FIGURED DIMENSIONS ONLY. ANY DISCREPANCIES ARE TO BE POINTED TO THE ARCHITECT. THE ARCHITECT IS NOT LIABLE FOR ANY FAILS NOT RAISED IN THE EVENT THAT A CONTRACTOR OTHER THAN BUILD TEAM HOLBORN LIMITED IS APPOINTED TO EXECUTE THE WORKS. BUILD TEAM HOLBORN LIMITED ACCEPTS NO LIABILITY WHATSOEVER FOR THE SPECIFICATION, CALCULATION OR OTHER INFORMATION AS IT SO EXISTS PERTAINING TO THE PROPOSED WORKS CONTAINED HEREWITH.</p>	