
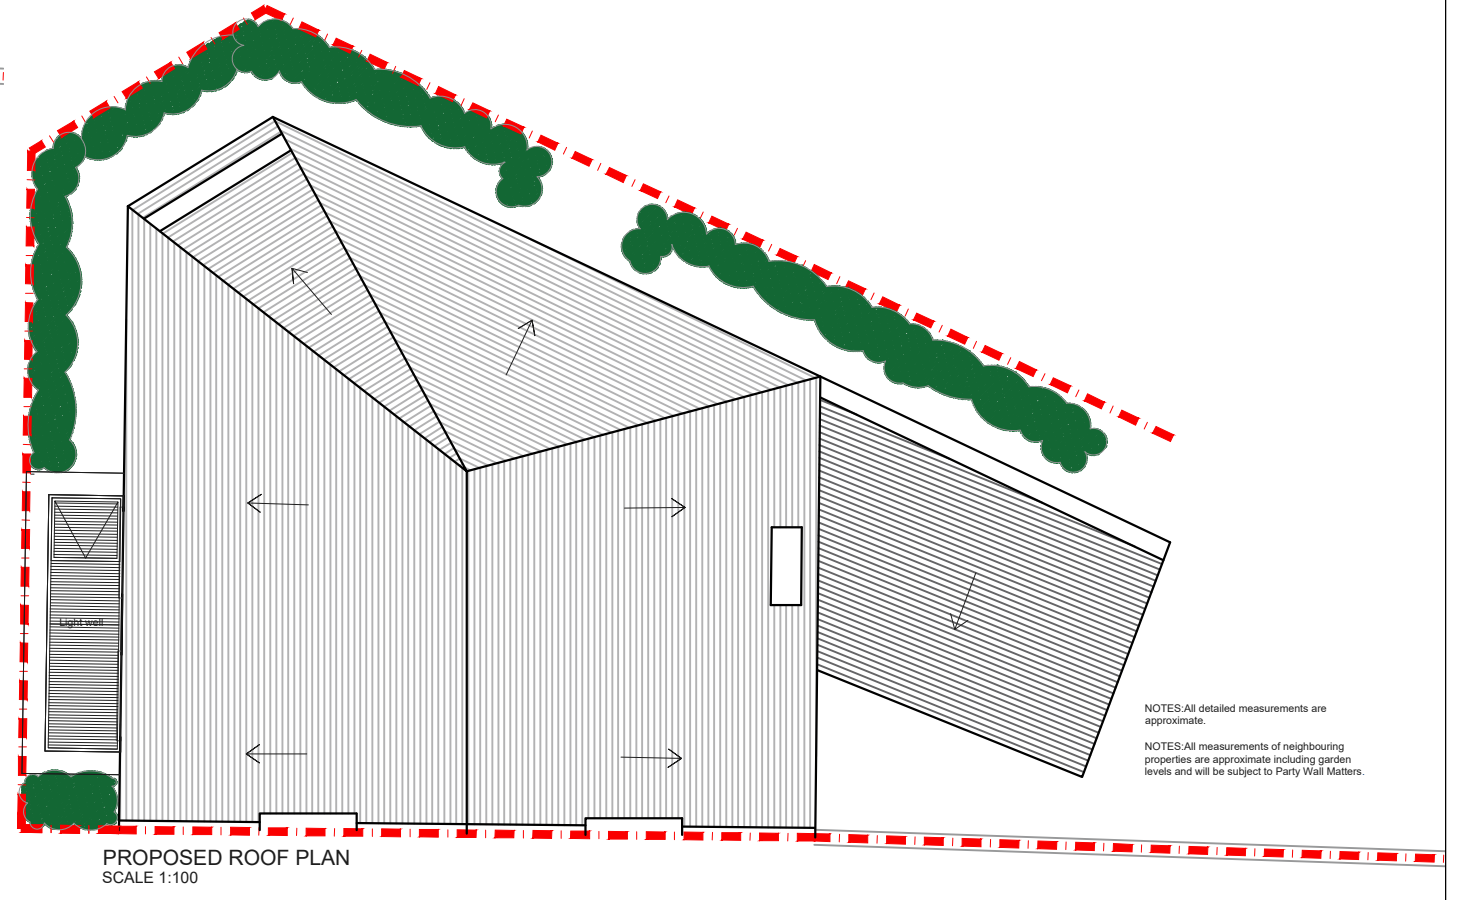


NOTES: All detailed measurements are approximate.

NOTES: All measurements of neighbouring properties are approximate including garden levels and will be subject to Party Wall Matters.

PROPOSED BASEMENT FLOOR PLAN
SCALE 1:50

| REV. | DATE | NOTES | CLIENT | PROJECT ADDRESS | SCALE | DRAWN | DRAWING NO. | REVISION |
|------|------|-------|--------|---|--|-------|-------------|----------|
| | | | TW | BIRKBECK PLACE, SE21 | 1:50@A3 | KA | P - 1 | |
| | | | | | DATE 24-03-2020 | | | |
| | | | | DRAWING TITLE PROPOSED BASEMENT FLOOR AND GROUND FLOOR PLAN | <p>Meters @ 1:50@ A3</p> | | | |
| | | | | | <p>designteam</p> <p>342 Clapham Road London SW9 9AJ Tel: 0207 242 5353 hello@designteam.co.uk www.designteam.co.uk</p> | | | |

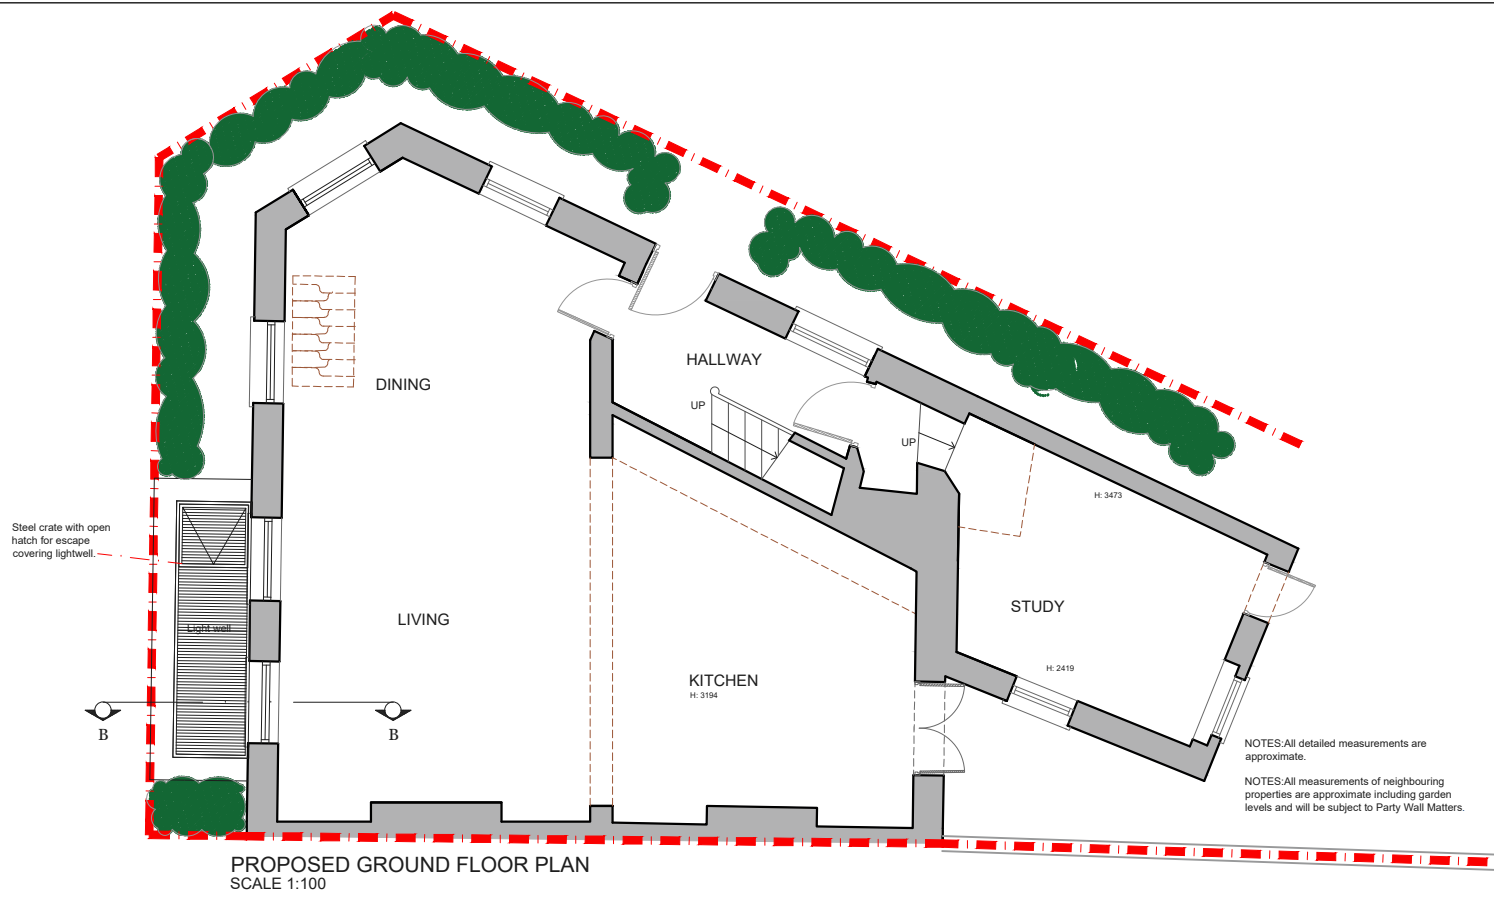

| REV. | DATE | NOTES |
|------|------|-------|
| | | |
| | | |
| | | |
| | | |

| | |
|--------|----|
| CLIENT | TW |
|--------|----|


| | |
|-----------------|--|
| PROJECT ADDRESS | BIRKBECK PLACE, SE21 |
| DRAWING TITLE | PROPOSED GROUND FLOOR AND ROOF PLAN |

| | |
|-------|------------|
| SCALE | 1:100@A3 |
| DATE | 24-03-2020 |

| | |
|-------|----|
| DRAWN | KA |
|-------|----|

| | |
|-------------|-------|
| DRAWING NO. | P - 2 |
|-------------|-------|

| | |
|----------|--|
| REVISION | |
|----------|--|

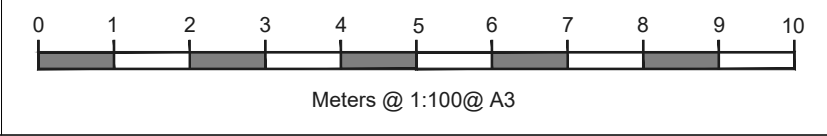

designteam

342 Clapham Road London SW9 9AJ

Tel: 0207 242 5353
hello@designteam.co.uk
www.designteam.co.uk



PROPOSED SIDE ELEVATION 1
SCALE 1:100

NOTES: All detailed measurements are approximate.
NOTES: All measurements of neighbouring properties are approximate including garden levels and will be subject to Party Wall Matters.



PROPOSED SIDE ELEVATION 2
SCALE 1:100

NOTES: All detailed measurements are approximate.
NOTES: All measurements of neighbouring properties are approximate including garden levels and will be subject to Party Wall Matters.

| REV. | DATE | NOTES | CLIENT | PROJECT ADDRESS | SCALE | DRAWN | DRAWING NO. | REVISION |
|------|------|-------|--------|--|--|-------|-------------|----------|
| | | | TW | BIRKBECK PLACE, SE21 | 1:100@A3 | KA | P - 3 | |
| | | | | DRAWING TITLE | DATE | | | |
| | | | | PROPOSED SIDE ELEVATION 1 AND SIDE ELEVATION 2 | 24-03-2020 | | | |
| | | | | | <p>Meters @ 1:100@ A3</p> | | | |
| | | | | | <p>designteam</p> <p>342 Clapham Road London SW9 9AJ Tel: 0207 242 5353 hello@designteam.co.uk www.designteam.co.uk</p> | | | |