


NOTE: All detailed measurements are approximate.

NOTE: All recessed beams assume that the floor thickness is 6 inches. This cannot be confirmed until the opening up work during the build phase.

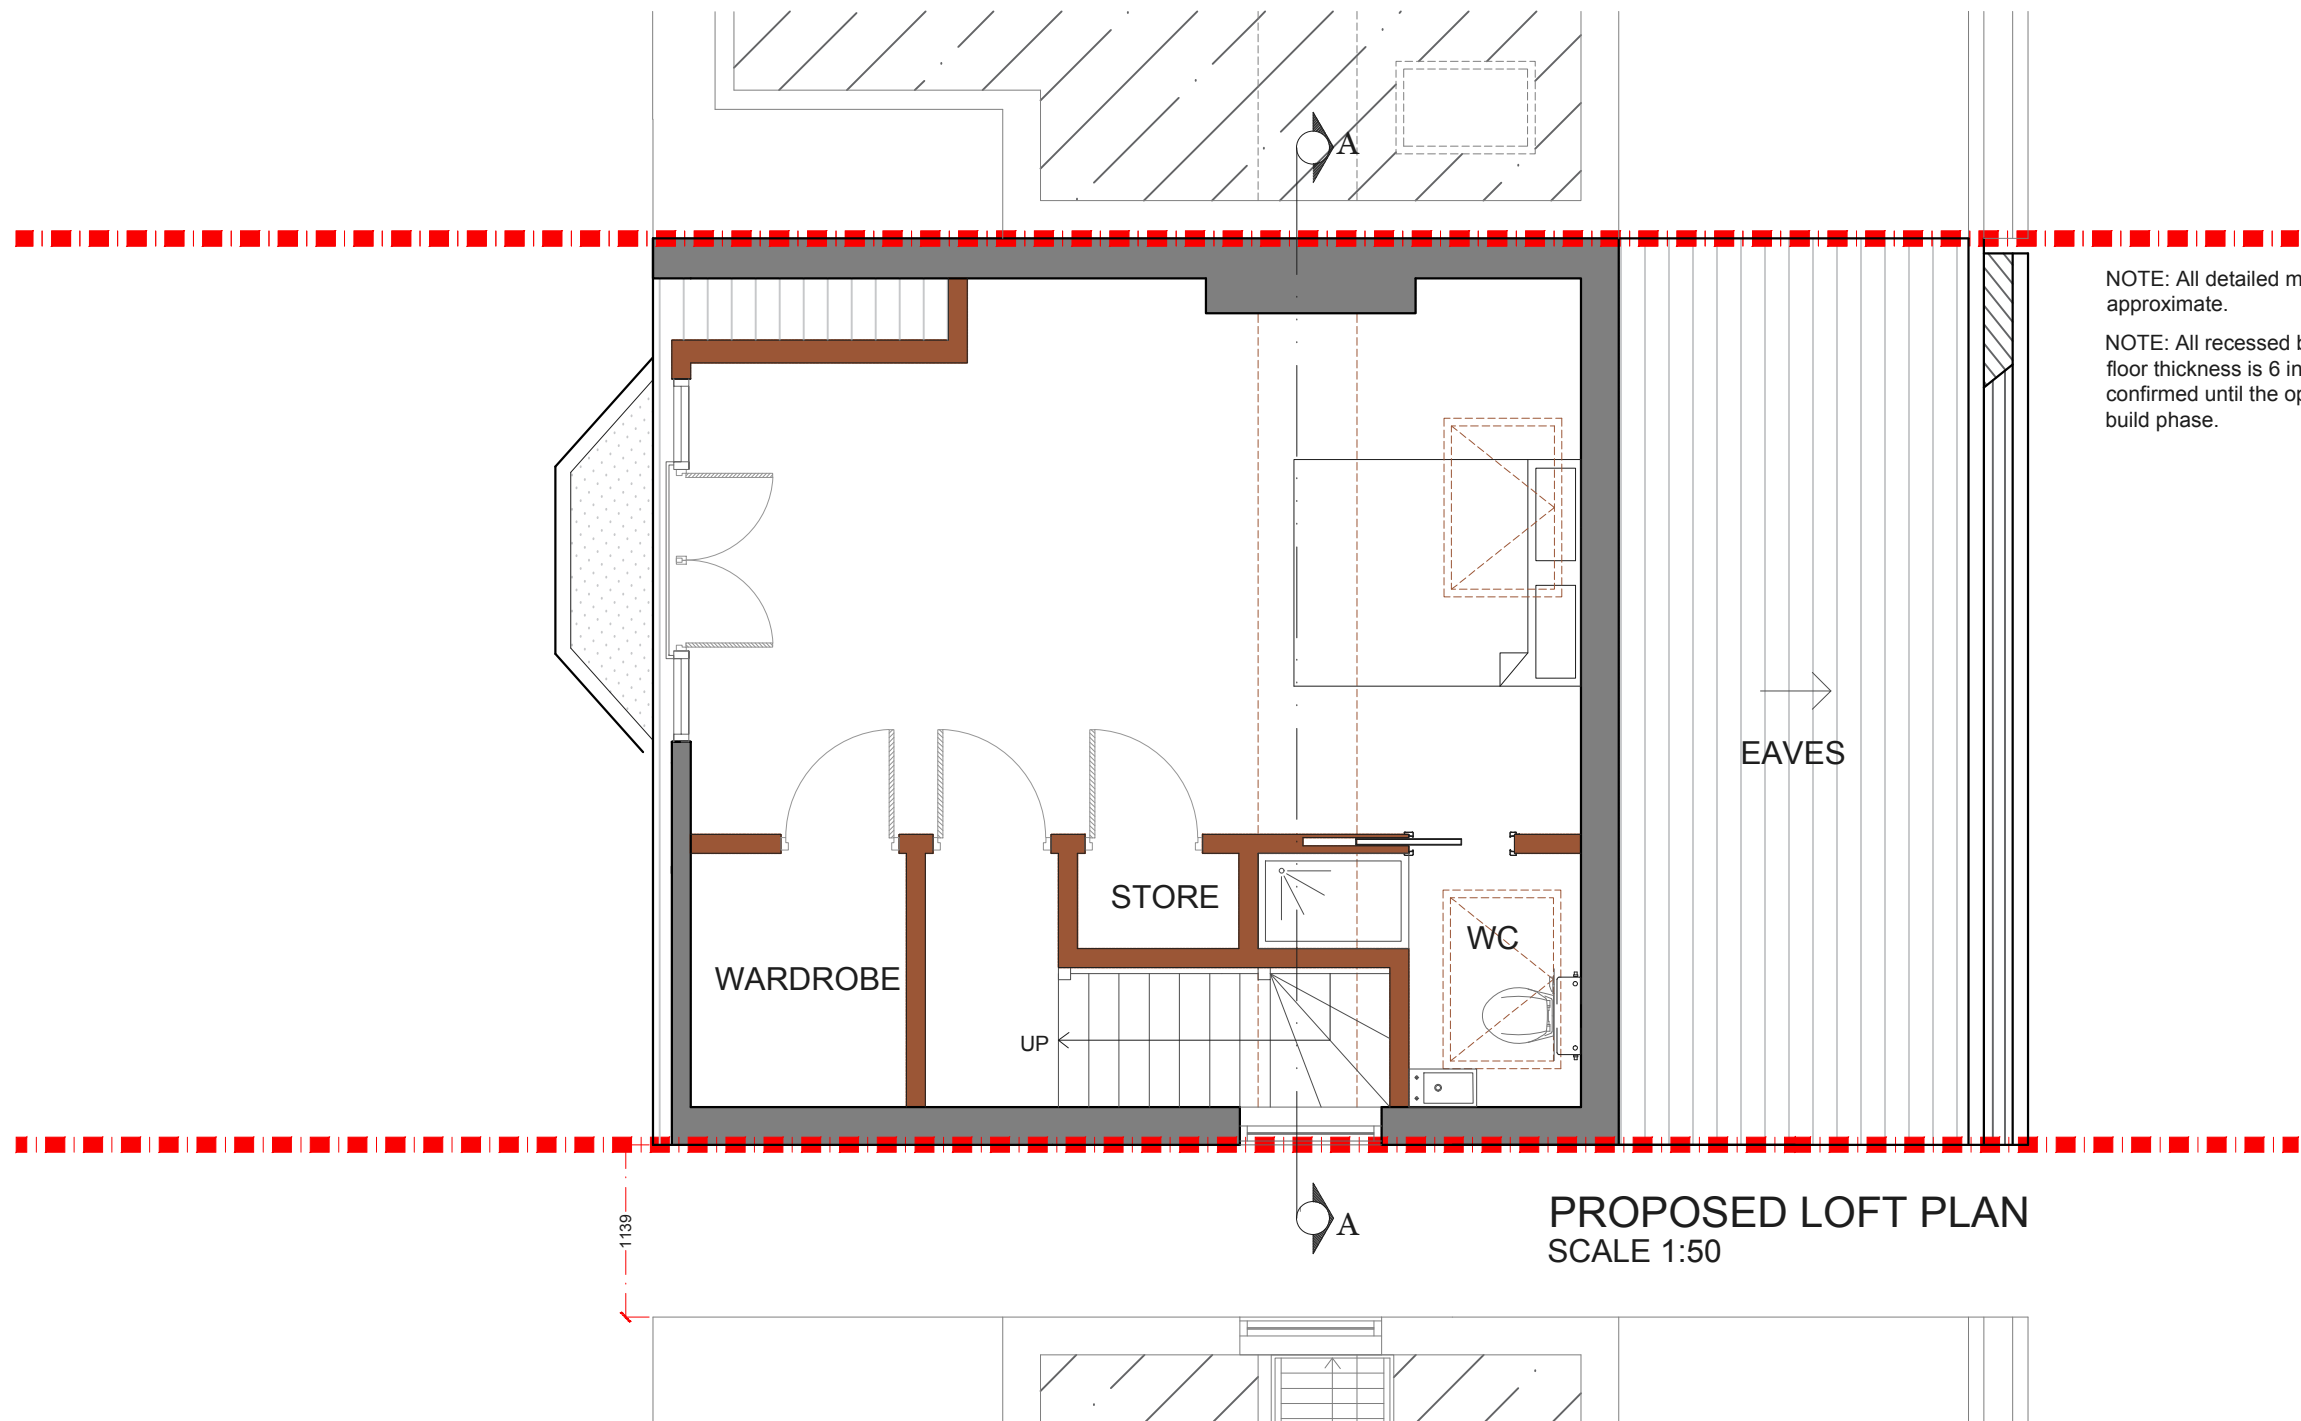

			CLIENT  SK	PROJECT BROOMFIELD AVENUE, N13	SCALE 1:50@A3			DRAWING NO. P-01	REV.	<div>designteam</div> <div>the kitchen extension company</div> <div>342 Clapham Road London SW9 9AJ</div> <div>Tel: 0207 242 5353 hello@designteam.co.uk www.designteam.co.uk</div>		
					DATE 17-05-17	DRAWN MH	CHECKED					
					<div>00.511.522.5</div> <div>Meters @ 1:50@ A3</div>							
REV	DATE	NOTES	DRAWINGS TO BE READ IN CONJUNCTION WITH THE RELEVANT DRAWING AND SPECIFICATION. FIGURED DIMENSIONS ONLY. DIMENSIONS SHOULD NOT BE RELIED UPON FOR THE PURPOSES OF ORDERING MATERIAL OR PLACING SUB-CONTRACTOR ORDERS. THIRD PARTIES TO TAKE THEIR OWN SITE MEASUREMENTS. IN THE EVENT THAT A CONTRACTOR OTHER THAN BUILD TEAM HOLBORN LIMITED IS APPOINTED TO EXECUTE THE WORKS, DESIGN TEAM ACCEPTS NO LIABILITY WHATSOEVER FOR THE SPECIFICATION, CALCULATION OR OTHER STRUCTURAL OR NON STRUCTURAL INFORMATION AS IT SO EXISTS PERTAINING TO THE PROPOSED WORKS. ALL DRAWINGS ARE SUBJECT TO ONSITE INSPECTION.		DRAWING TITLE PROPOSED FIRST FLOOR PLAN							




NOTE: All detailed measurements are approximate.

NOTE: All recessed beams assume that the floor thickness is 6 inches. This cannot be confirmed until the opening up work during the build phase.



			CLIENT  SK	PROJECT BROOMFIELD AVENUE, N13	SCALE 1:50@A3			DRAWING NO.  P-02	REV.	<div>designteam</div> <div>the kitchen extension company</div> <div>342 Clapham Road London SW9 9AJ</div> <div>Tel: 0207 242 5353 hello@designteam.co.uk www.designteam.co.uk</div>
					DATE 31-05-17	DRAWN SD	CHECKED			
					<div>00.511.522.5</div> <div>Meters @ 1:50@ A3</div>					
REV	DATE	NOTES	<div>DRAWINGS TO BE READ IN CONJUNCTION WITH THE RELEVANT DRAWING AND SPECIFICATION. FIGURED DIMENSIONS ONLY. DIMENSIONS SHOULD NOT BE RELIED UPON FOR THE PURPOSES OF ORDERING MATERIAL OR PLACING SUB-CONTRACTOR ORDERS. THIRD PARTIES TO TAKE THEIR OWN SITE MEASUREMENTS. IN THE EVENT THAT A CONTRACTOR OTHER THAN BUILD TEAM HOLBORN LIMITED IS APPOINTED TO EXECUTE THE WORKS, DESIGN TEAM ACCEPT NO LIABILITY WHATSOEVER FOR THE SPECIFICATION, CALCULATION OR OTHER STRUCTURAL OR NON STRUCTURAL INFORMATION AS IT SO EXISTS PERTAINING TO THE PROPOSED WORKS. ALL DRAWINGS ARE SUBJECT TO ONSITE INSPECTION.</div>	DRAWING TITLE PROPOSED LOFT PLAN						

DRAWINGS TO BE READ IN CONJUNCTION WITH THE RELEVANT DRAWING AND SPECIFICATION. FIGURED DIMENSIONS ONLY. DIMENSIONS SHOULD NOT BE RELIED UPON FOR THE PURPOSES OF ORDERING MATERIAL OR PLACING SUB-CONTRACTOR ORDERS. THIRD PARTIES TO TAKE THEIR OWN SITE MEASUREMENTS. IN THE EVENT THAT A CONTRACTOR OTHER THAN BUILD TEAM HOLBORN LIMITED IS APPOINTED TO EXECUTE THE WORKS, DESIGN TEAM ACCEPTS NO LIABILITY WHATSOEVER FOR THE SPECIFICATION, CALCULATION OR OTHER STRUCTURAL OR NON STRUCTURAL INFORMATION AS IT SO EXISTS PERTAINING TO THE PROPOSED WORKS. ALL DRAWINGS ARE SUBJECT TO ONSITE INSPECTION.

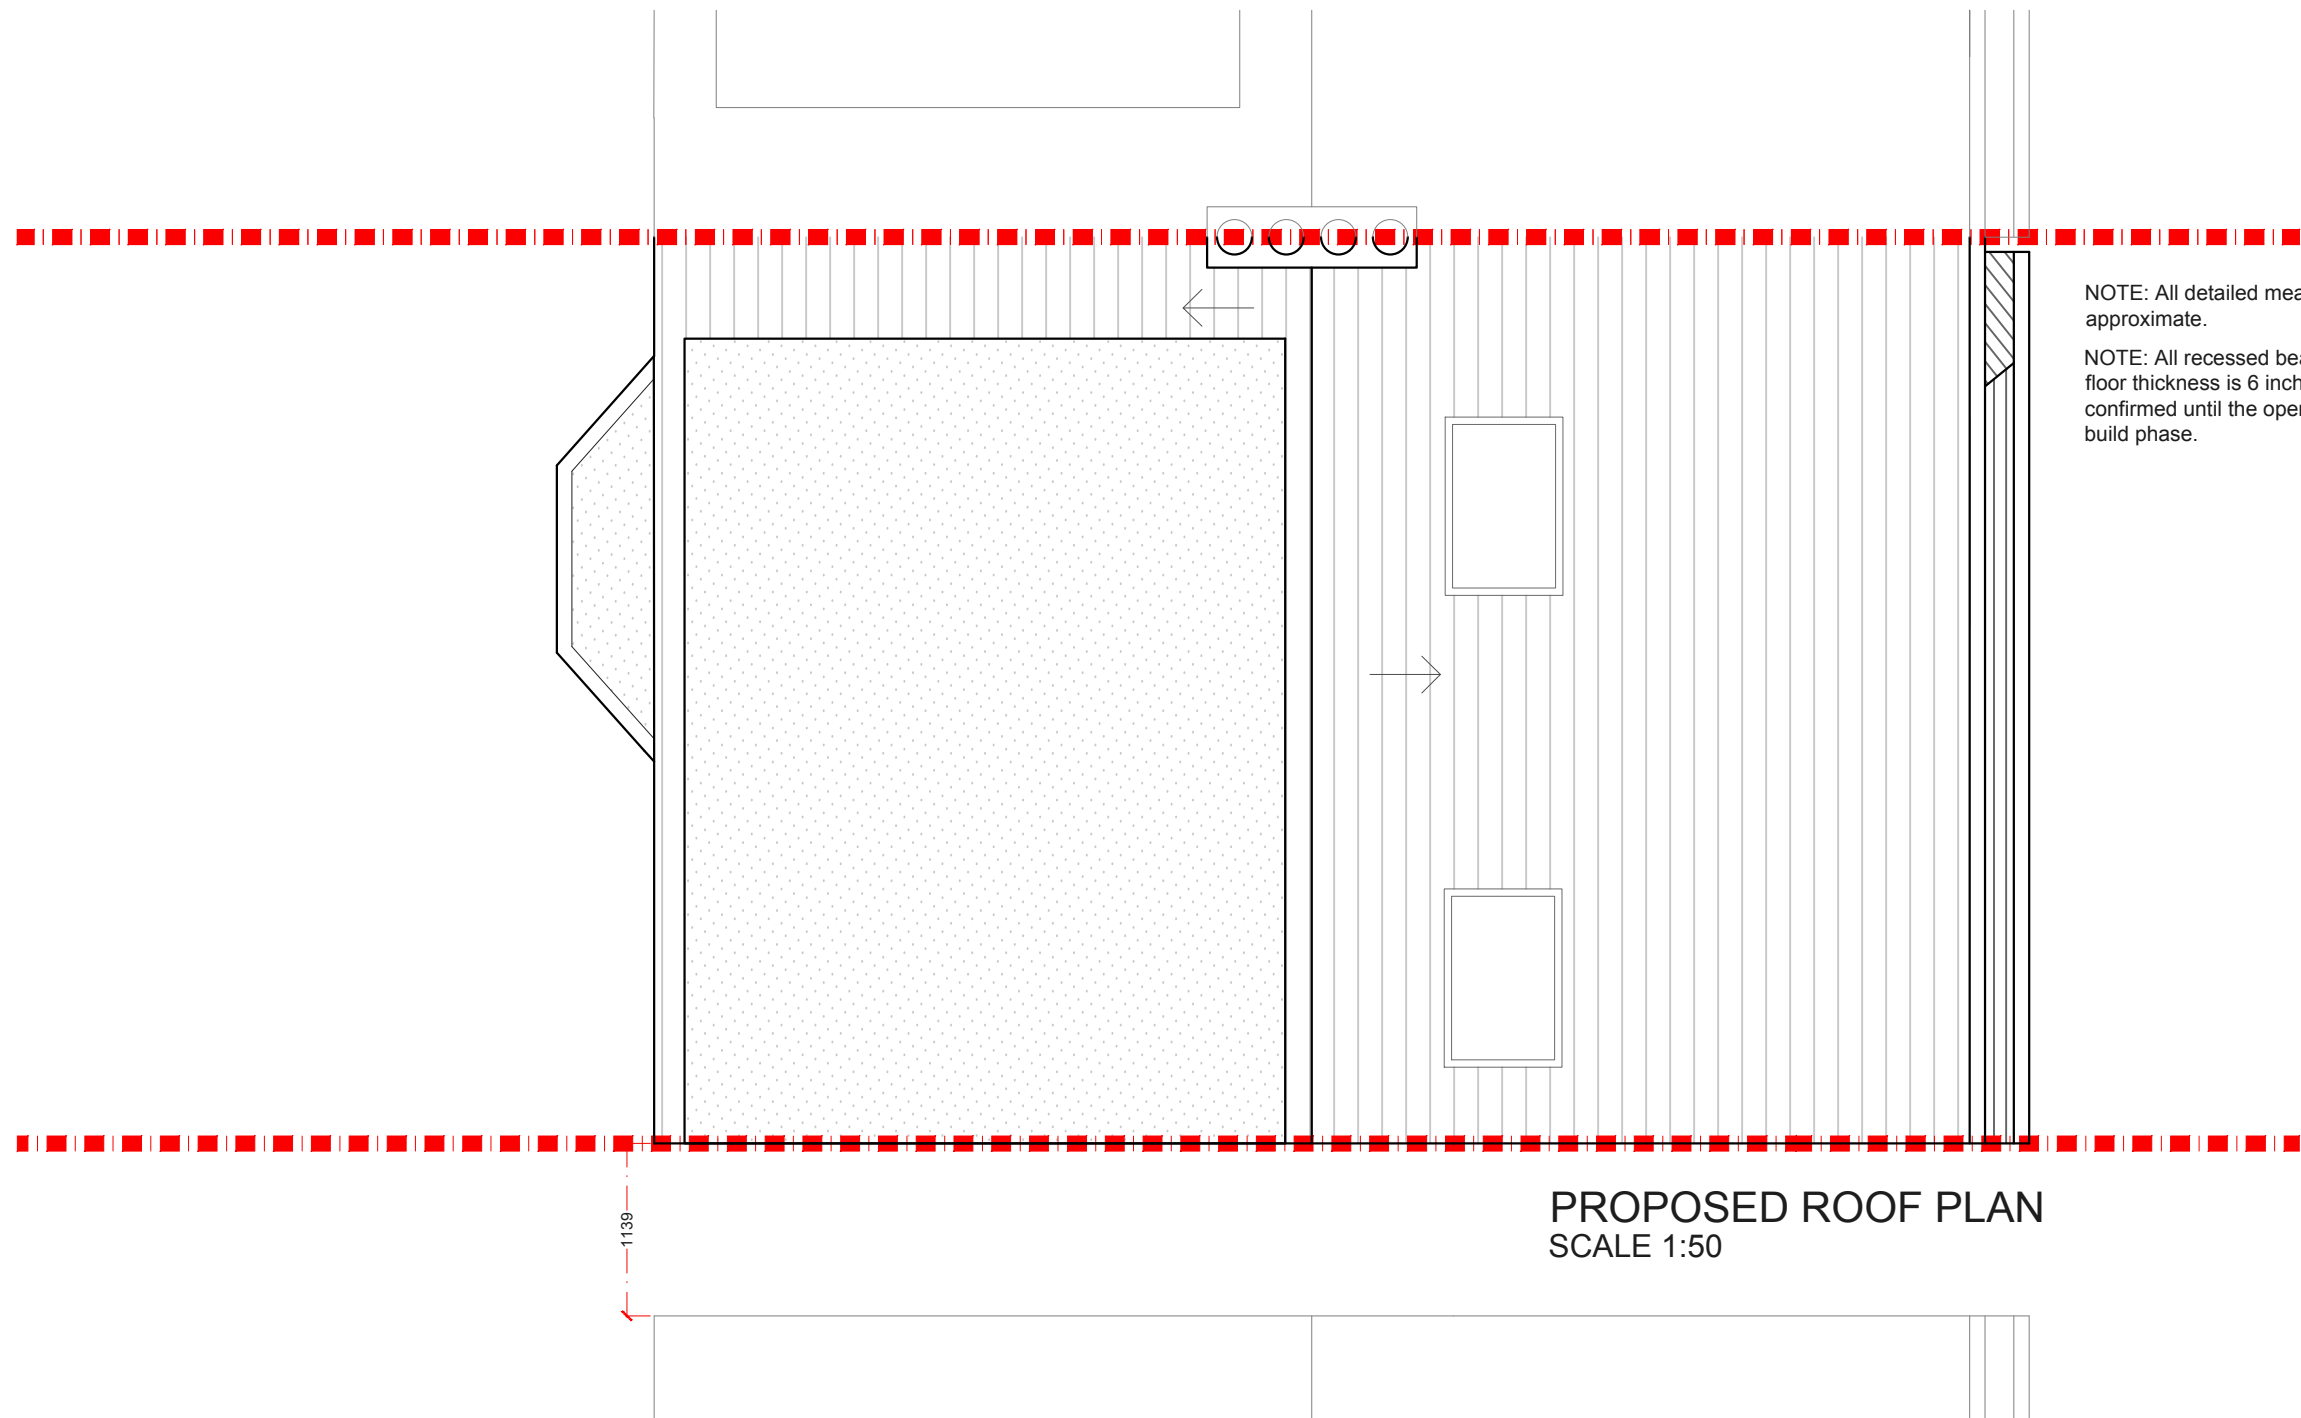

NOTE: All detailed measurements are approximate.



NOTE: All recessed beams assume that the floor thickness is 6 inches. This cannot be confirmed until the opening up work during the build phase.

PROPOSED ROOF PLAN  
SCALE 1:50



			CLIENT  SK	PROJECT BROOMFIELD AVENUE, N13	SCALE 1:50@A3			DRAWING NO.  P- 03	REV.	<div>designteam</div> <div>the kitchen extension company</div> <div>342 Clapham Road London SW9 9AJ</div> <div>Tel: 0207 242 5353 hello@designteam.co.uk www.designteam.co.uk</div>			
					DATE 17-05-17	DRAWN SD	CHECKED						
					<div>00.511.522.5</div> <div>Meters @ 1:50@ A3</div>								
REV	DATE	NOTES			DRAWING TITLE PROPOSED ROOF PLAN								

DRAWINGS TO BE READ IN CONJUNCTION WITH THE RELEVANT DRAWING AND SPECIFICATION. FIGURED DIMENSIONS ONLY. DIMENSIONS SHOULD NOT BE RELIED UPON FOR THE PURPOSES OF ORDERING MATERIAL OR PLACING SUB-CONTRACTOR ORDERS. THIRD PARTIES TO TAKE THEIR OWN SITE MEASUREMENTS. IN THE EVENT THAT A CONTRACTOR OTHER THAN BUILD TEAM HOLBORN LIMITED IS APPOINTED TO EXECUTE THE WORKS, DESIGN TEAM ACCEPT NO LIABILITY WHATSOEVER FOR THE SPECIFICATION, CALCULATION OR OTHER STRUCTURAL OR NON STRUCTURAL INFORMATION AS IT SO EXISTS PERTAINING TO THE PROPOSED WORKS. ALL DRAWINGS ARE SUBJECT TO ONSITE INSPECTION.

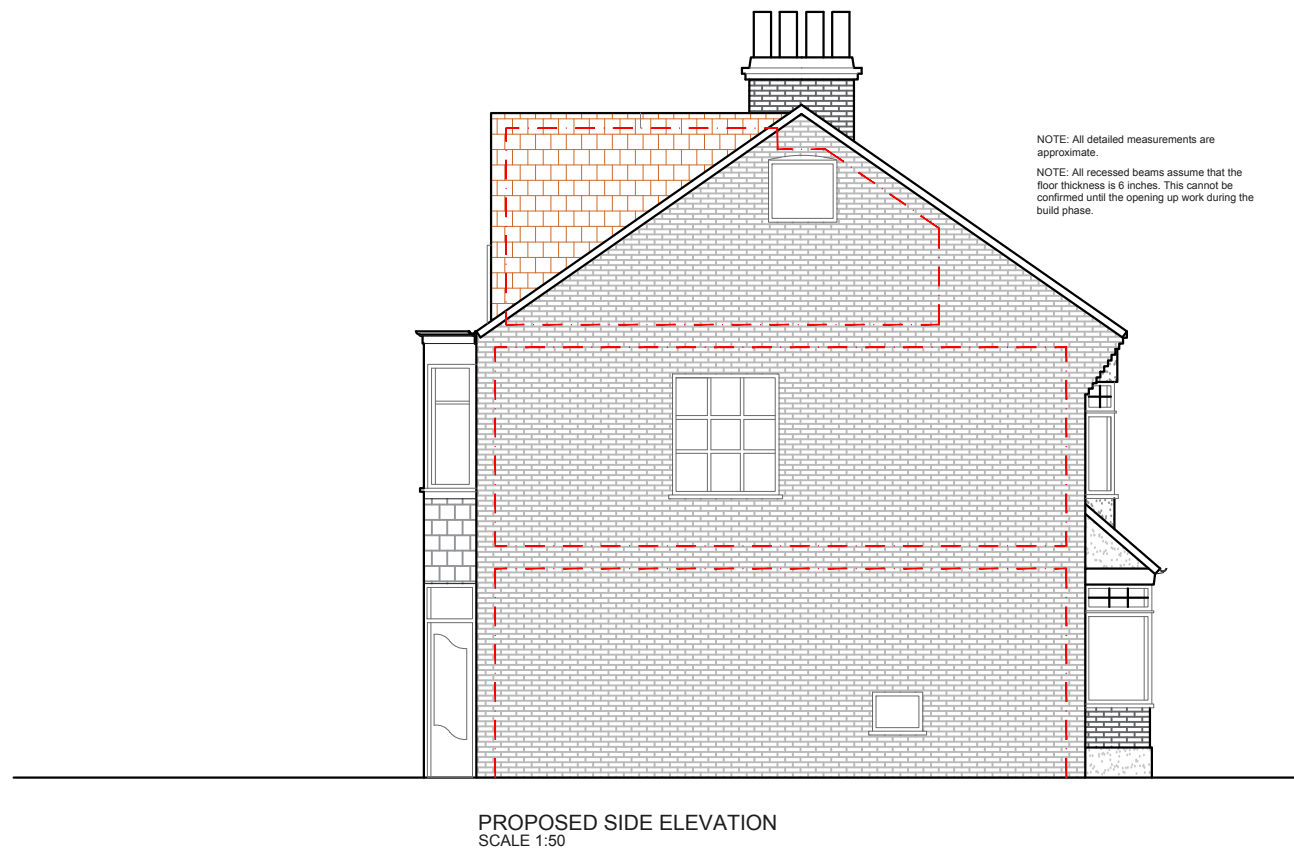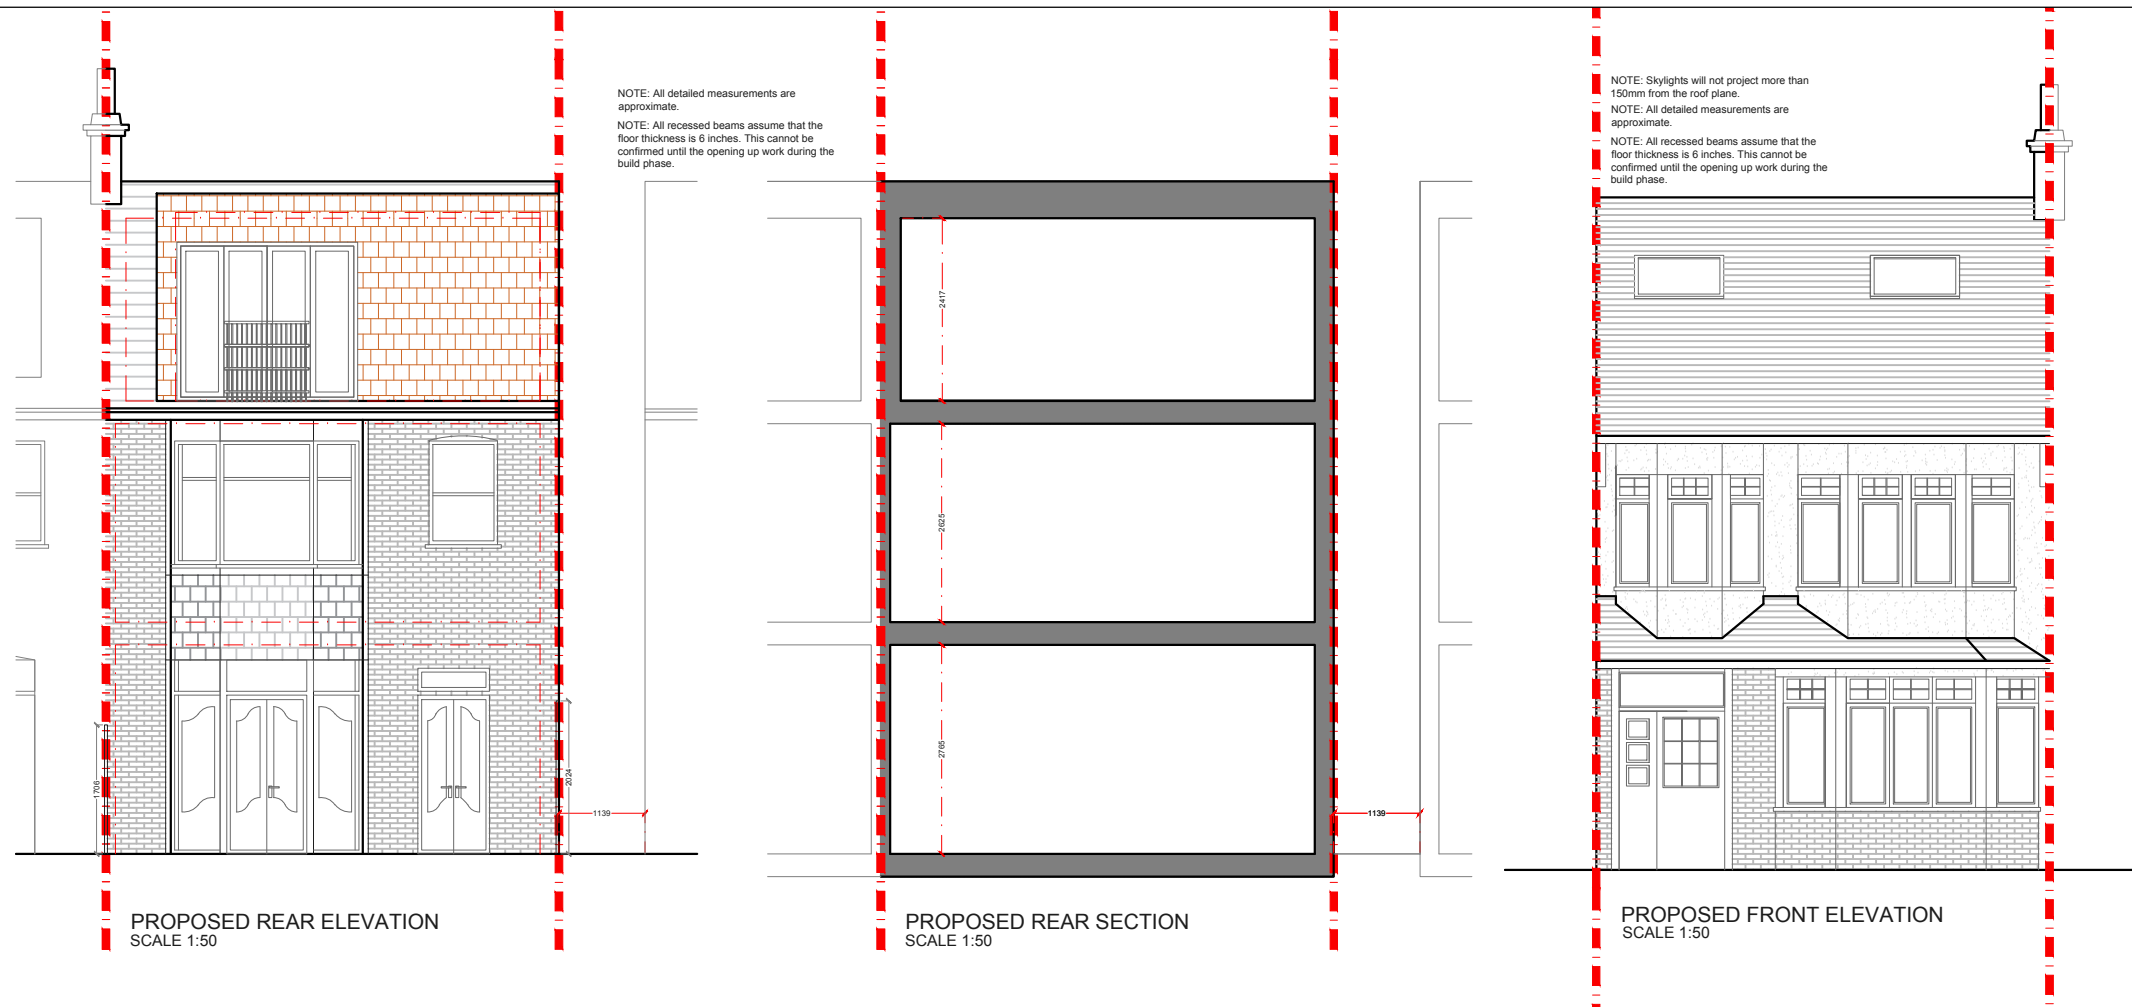

			CLIENT  SK	PROJECT  BROOMFIELD AVENUE, N13	SCALE 1:50@A3			DRAWING NO.  P-04	REV.	<div>designteam</div> <div>the kitchen extension company</div> <div>342 Clapham Road London SW9 9AJ</div> <div>Tel: 0207 242 5353 hello@designteam.co.uk www.designteam.co.uk</div>
					DATE 17-05-17	DRAWN SD	CHECKED			
					DRAWING TITLE  PROPOSED ELEVATIONS AND SECTION					
REV	DATE	NOTES	DRAWINGS TO BE READ IN CONJUNCTION WITH THE RELEVANT DRAWING AND SPECIFICATION. FIGURED DIMENSIONS ONLY. DIMENSIONS SHOULD NOT BE RELIED UPON FOR THE PURPOSES OF ORDERING MATERIAL OR PLACING SUB-CONTRACTOR ORDERS. THIRD PARTIES TO TAKE THEIR OWN SITE MEASUREMENTS. IN THE EVENT THAT A CONTRACTOR OTHER THAN BUILD TEAM HOLBORN LIMITED IS APPOINTED TO EXECUTE THE WORKS, DESIGN TEAM ACCEPT NO LIABILITY WHATSOEVER FOR THE SPECIFICATION, CALCULATION OR OTHER STRUCTURAL OR NON STRUCTURAL INFORMATION AS IT SO EXISTS PERTAINING TO THE PROPOSED WORKS. ALL DRAWINGS ARE SUBJECT TO ONSITE INSPECTION.			<div><div>00.511.522.5</div><div>Meters @ 1:50@ A3</div></div>				