


PROPOSED LOFT PLAN
SCALE 1:50

			CLIENT SK	PROJECT CLIFDEN ROAD E5	SCALE 1:50@A3	DRAWING NO.	REV.	<div>designteam</div> <div>the kitchen extension company</div> <div>Unit 1F 26-32 Voltaire Road London SW4 6DH</div> <div>Tel: 0207 242 5353 hello@designteamldn.com www.designteamldn.com</div>	
A	13/04/16	SECTION LINES AMENDMENT			DATE	DRAWN SD	P1		A
REV	DATE	NOTES		DRAWING TITLE PROPOSED LOFT FLOOR PLAN	<div>00.511.522.5</div> <div>Meters @ 1:50@ A3</div>				

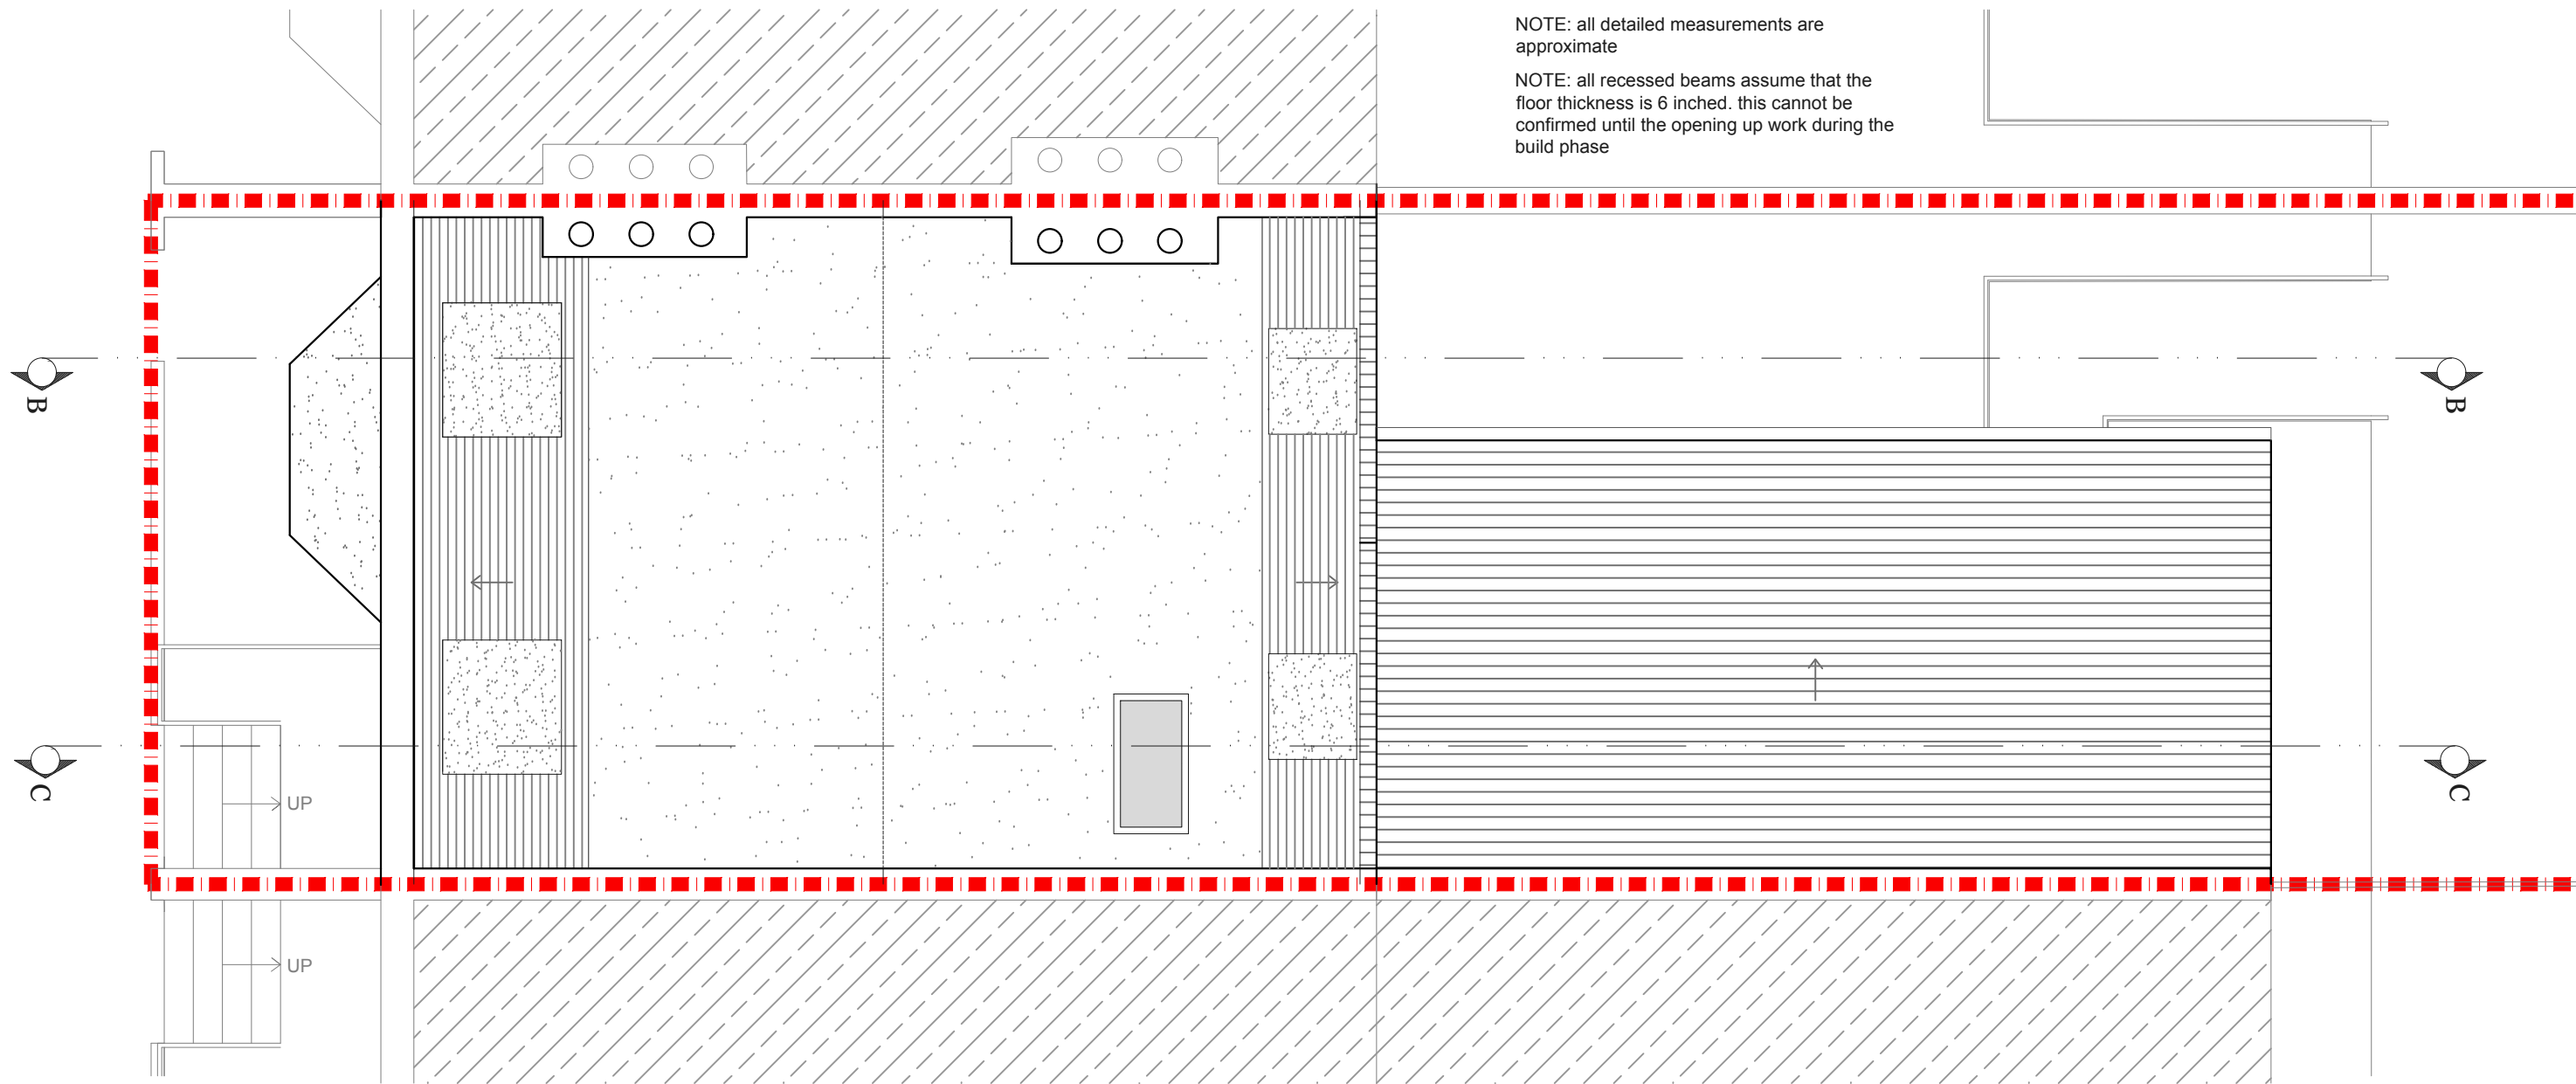


NOTE: all detailed measurements are approximate


NOTE: all recessed beams assume that the floor thickness is 6 inches. this cannot be confirmed until the opening up work during the build phase

PROPOSED ROOF PLAN
SCALE 1:50


			CLIENT <div>SK</div>	PROJECT <div>CLIFDEN ROAD E5</div>	SCALE 1:50@A3	DRAWING NO. P2	REV. A	<div><div>designteam</div><div>the kitchen extension company</div><div>Unit 1F 26-32 Voltaire Road London SW4 6DH</div><div>Tel: 0207 242 5353 hello@designteamldn.com www.designteamldn.com</div></div>
A	13/04/16	SECTION LINES AMENDMENT			DATE			
			DRAWING TITLE PROPOSED ROOF PLAN	<div><div>00.511.522.5</div><div>Meters @ 1:50@ A3</div></div>				
REV	DATE	NOTES						

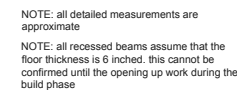

PROPOSED FRONT ELEVATION
SCALE 1:100

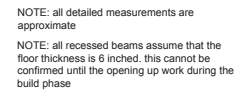

PROPOSED REAR ELEVATION
SCALE 1:100

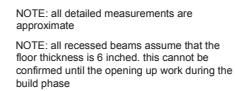

PROPOSED SECTION B-B
SCALE 1:100

			CLIENT SK	PROJECT CLIFDEN ROAD E5	SCALE 1:100@A3	DRAWING NO. P3	REV. A	<div><div>designteam</div><div>the kitchen extension company</div><div><div>Unit 1F</div><div>26-32 Voltaire Road</div><div>London SW4 6DH</div></div><div><div>Tel: 0207 242 5353</div><div>hello@designteamldn.com</div><div>www.designteamldn.com</div></div></div>
A	13/04/16	SECTION LINES AMENDMENT			DATE			
			DRAWING TITLE PROPOSED ELEVATIONS AND SECTION	<div><div>012345</div><div>Meters @ 1:100@ A3</div></div>				
REV	DATE	NOTES						