

**PROPOSED GROUND FLOOR PLAN**

CLIENT	J		
PROJECT	CRANBROOK ROAD W4 LONDON		
DRAWING TITLE	PROPOSED GROUND FLOOR PLAN		
SCALE	1:50@A3	DRAWING NO.	P1
DATE	27-07-2013	DRAWN	ENL
REV.			


  

REV.	DATE	NOTES


<p>             Meters @ 1:50 @ A3         </p>		<p> <b>buildteam</b>            Unit 3D            26-32 Voltaire Rd            Clapham SW4 6DH            T 020 7495 6661            F 020 7998 6854            www.buildteam.com         </p>
---	--	---

DRAWINGS TO BE READ IN CONJUNCTION WITH RELEVANT DRAWING AND SPECS. FIGURED DIMENSIONS ONLY. ANY DISCREPANCIES ARE TO BE POINTED TO THE ARCHITECT. THE ARCHITECT IS NOT LIABLE FOR ANY FAILURES NOT RAISED IN THE EVENT THAT A CONTRACTOR OTHER THAN BUILD TEAM HOLDORN LIMITED IS APPOINTED TO EXECUTE THE WORKS. BUILD TEAM HOLDORN LIMITED ACCEPTS NO LIABILITY WHATSOEVER FOR THE SPECIFICATION, CALCULATION OR OTHER INFORMATION AS IT SO EXISTS PERTAINING TO THE PROPOSED WORKS CONTAINED HEREWITH.

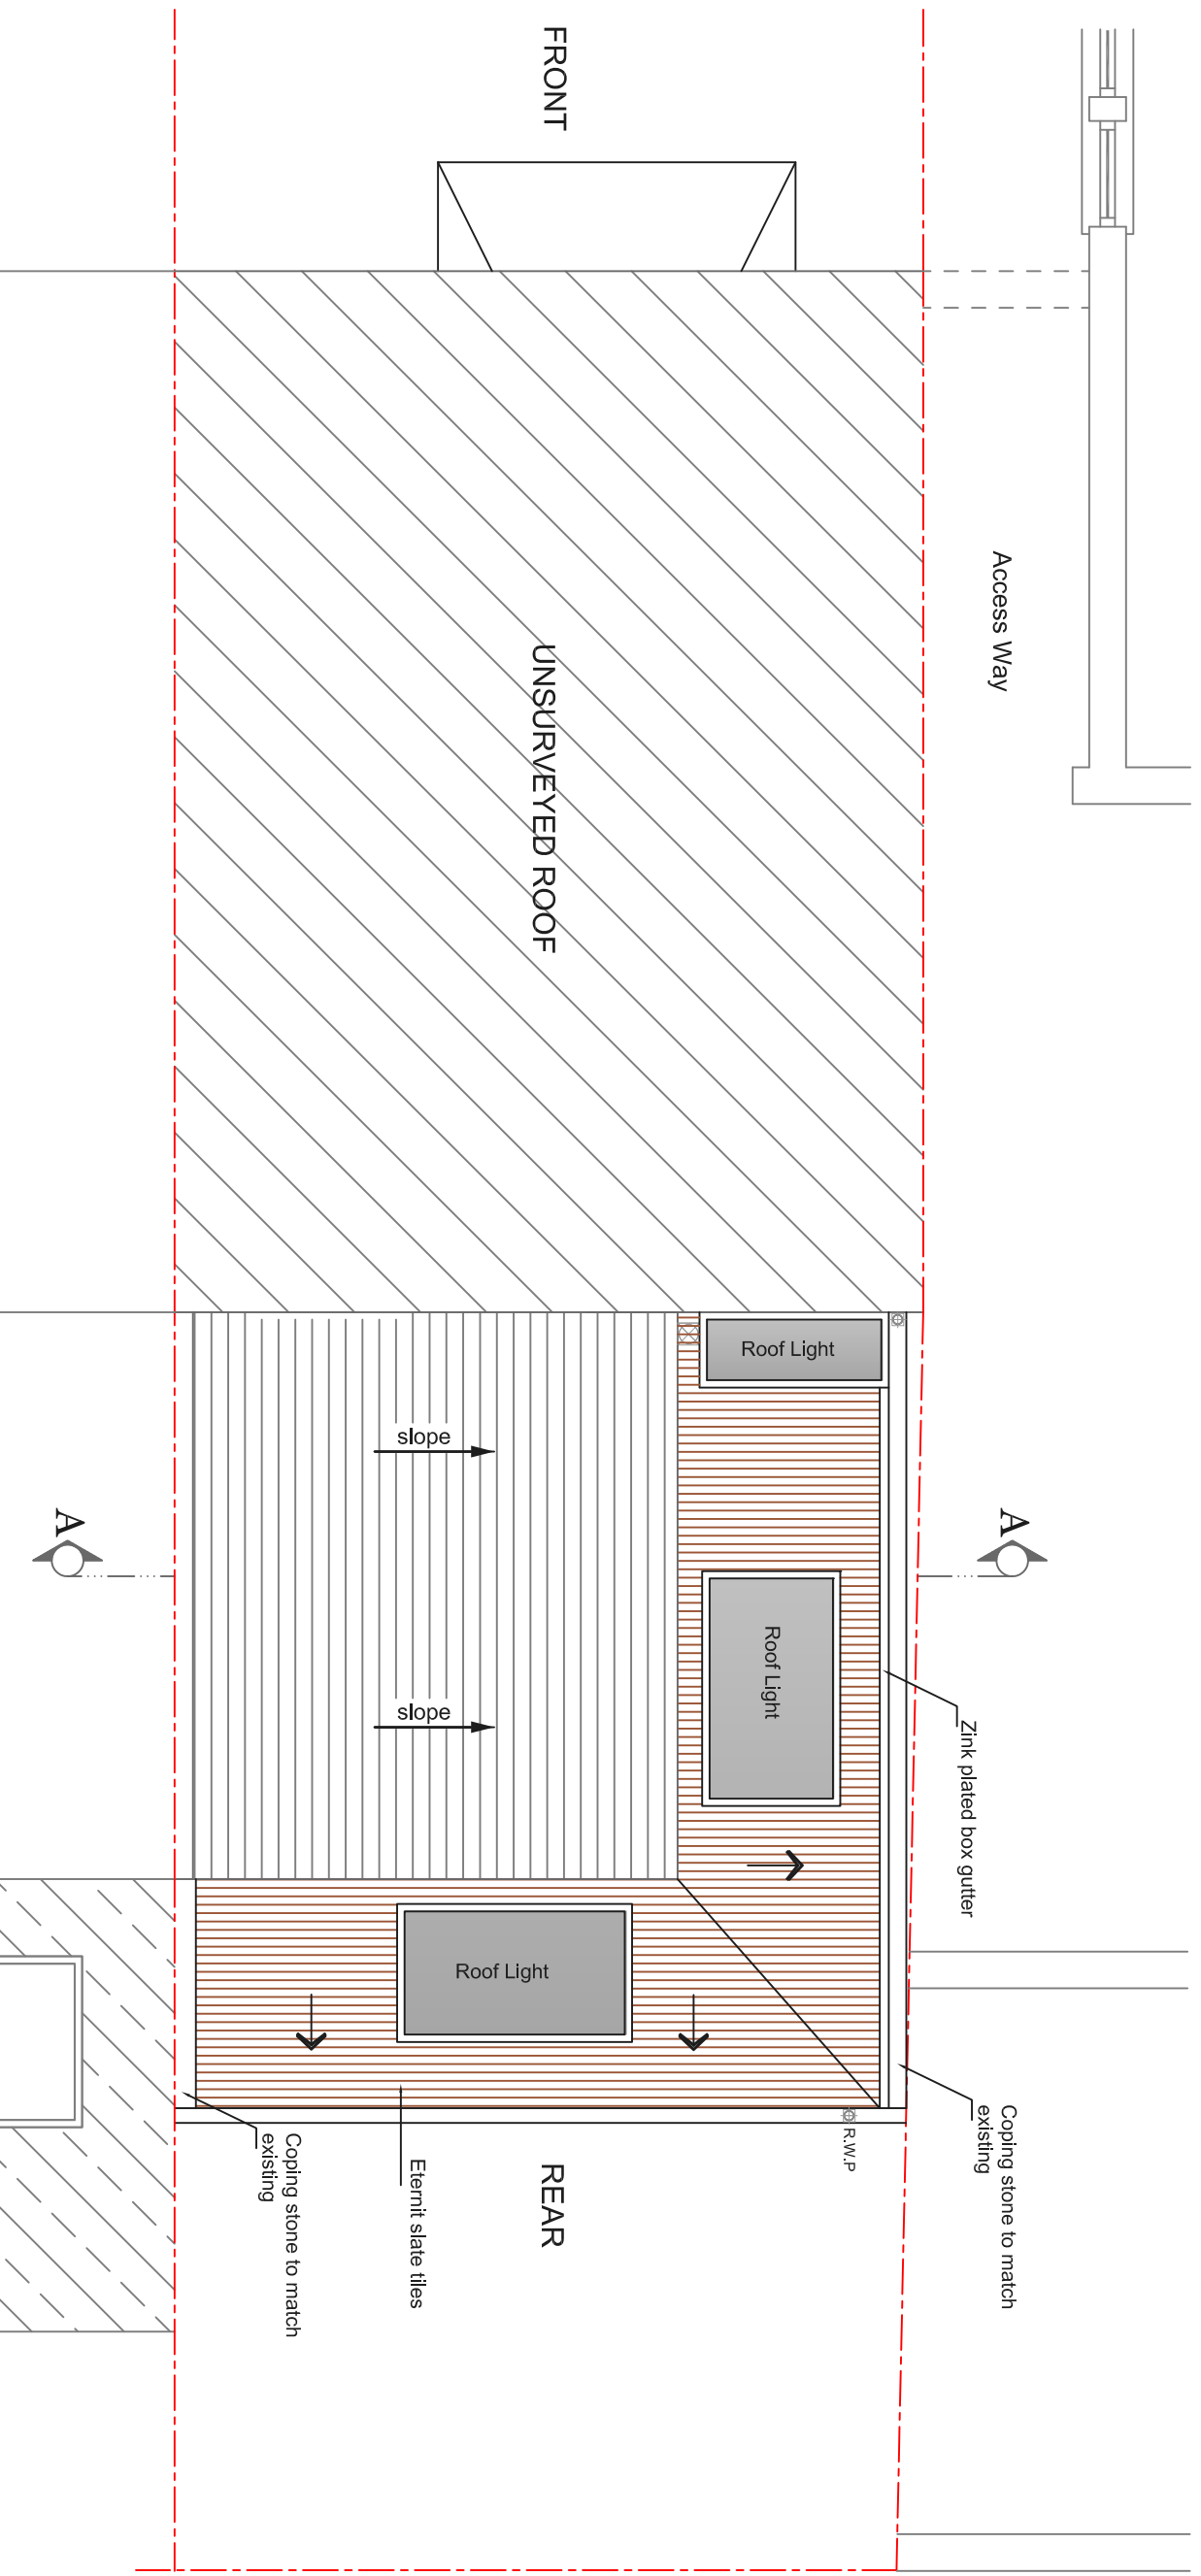


**PROPOSED ROOF TOP PLAN**

	CLIENT	PROJECT	SCALE	DRAWING NO.	REV.
	J	CRANBROOK ROAD W4 LONDON	1:50@A3		
		<b>PROPOSED ROOF TOP PLAN</b>	DATE	DRAWN	
			27-07-2013	ENL	
REV	DATE	NOTES	<p>Meters @ 1:50 @ A3</p>		
DRAWINGS TO BE READ IN CONJUNCTION WITH RELEVANT DRAWING AND SPECS. FIGURED DIMENSIONS ONLY. ANY DISCREPANCIES ARE TO BE POINTED TO THE ARCHITECT. THE ARCHITECT IS NOT LIABLE FOR ANY FAILURES NOT RAISED IN THE EVENT THAT A CONTRACTOR OTHER THAN BUILD TEAM HOLBORN LIMITED IS APPOINTED TO EXECUTE THE WORKS. BUILD TEAM HOLBORN LIMITED ACCEPTS NO LIABILITY WHATSOEVER FOR THE SPECIFICATION, CALCULATION OR OTHER INFORMATION AS IT SO EXISTS PERTAINING TO THE PROPOSED WORKS CONTAINED HEREWITH.			<p>Unit 3D 26-32 Voltaire Rd Clapham SW4 6DH</p> <p>T 020 7495 6661 F 020 7998 6854 www.buildteam.com</p>		

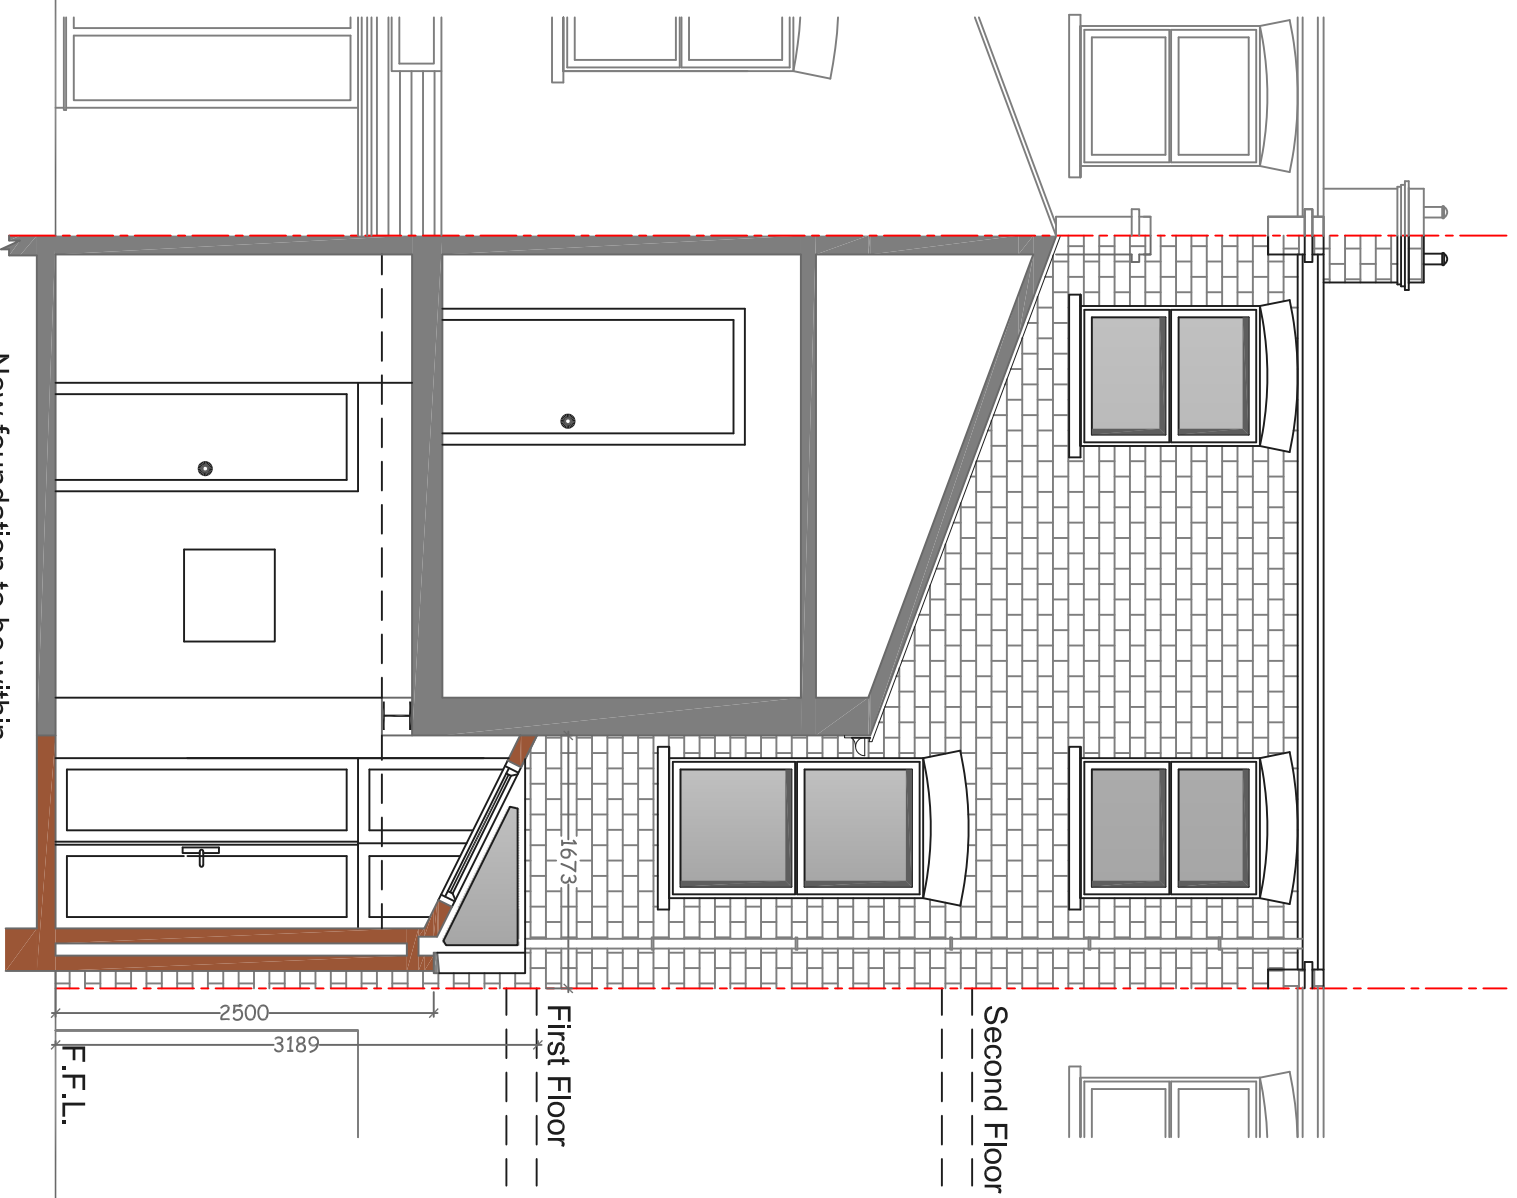

New foundation to be within  
the property boundary

**PROPOSED SECTION AT AA**

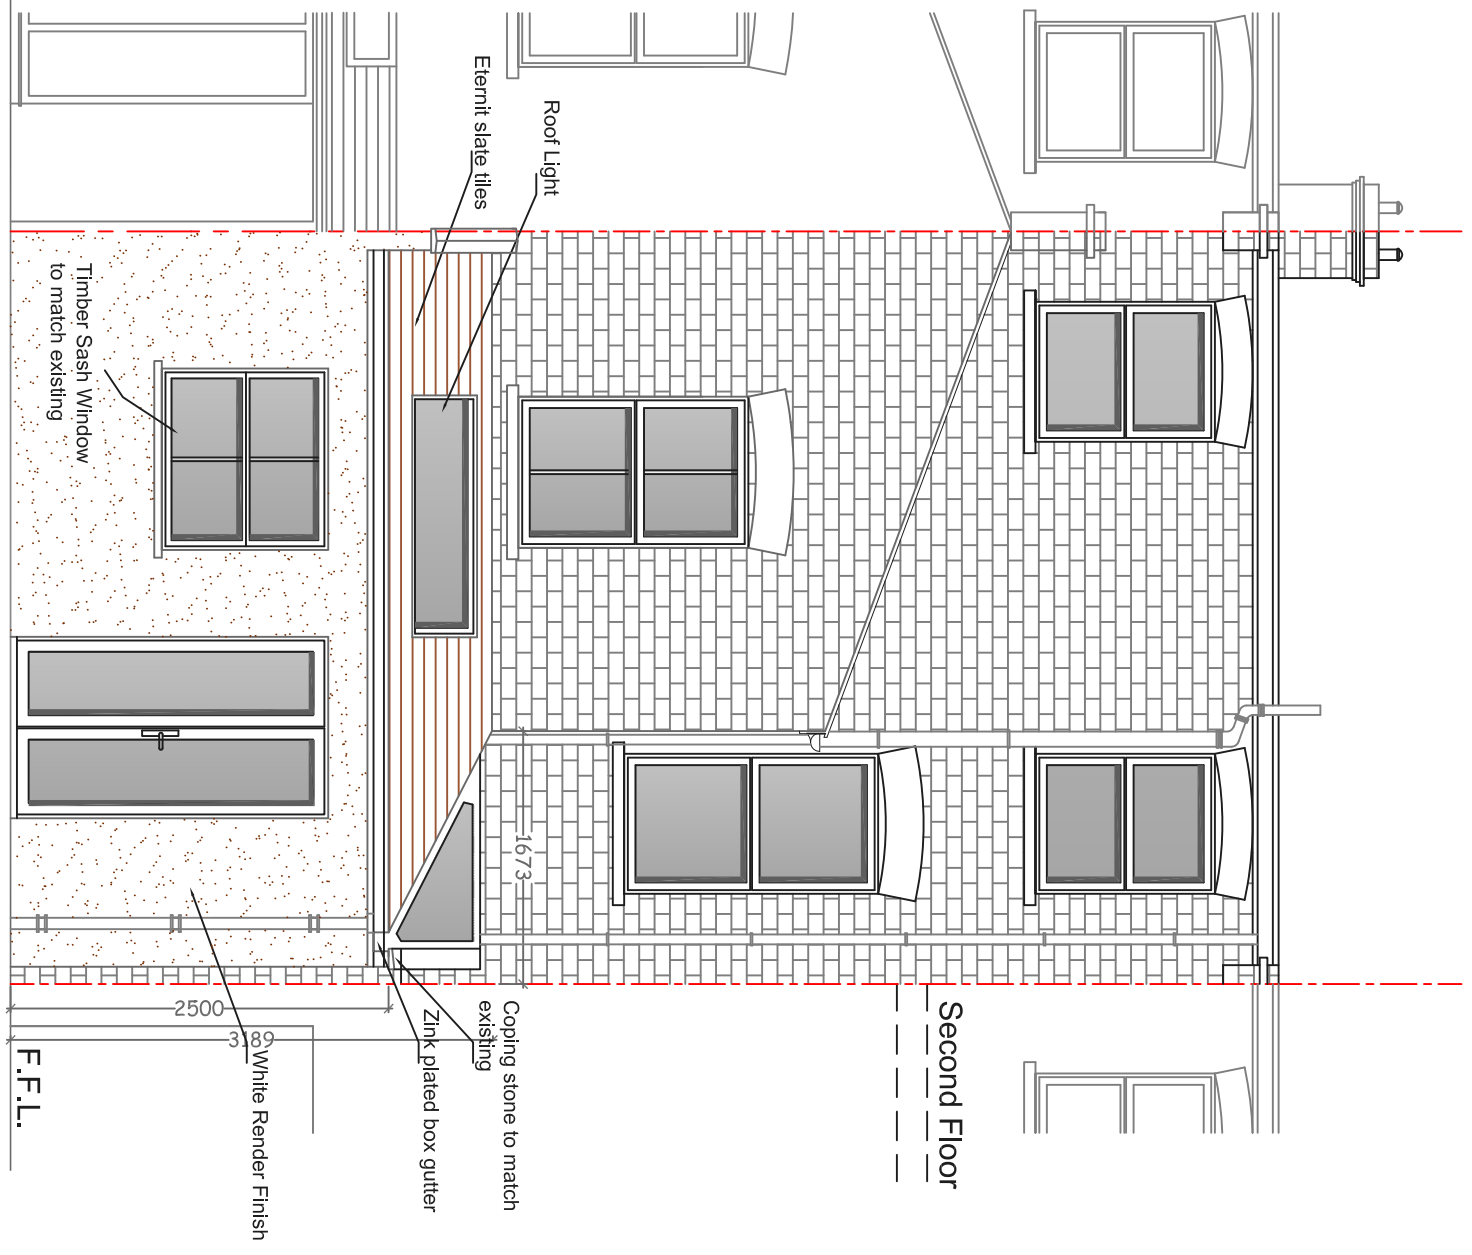


**PROPOSED REAR ELEVATION**

CLIENT	J		
PROJECT	CRANBROOK ROAD W4 LONDON		
DRAWING TITLE	PROPOSED ELEVATION & SECTION		
SCALE	1:50@A3	DRAWING NO.	P3
DATE	27-07-2013	DRAWN	ENL
REV.			
DATE		NOTES	
REV.			

DRAWINGS TO BE READ IN CONJUNCTION WITH RELEVANT DRAWING AND SPECS. FIGURED DIMENSIONS ONLY. ANY DISCREPANCIES ARE TO BE POINTED TO THE ARCHITECT. THE ARCHITECT IS NOT LIABLE FOR ANY FAILURES NOT RAISED IN THE EVENT THAT A CONTRACTOR OTHER THAN BUILD TEAM HOLDORN LIMITED IS APPOINTED TO EXECUTE THE WORKS. BUILD TEAM HOLDORN LIMITED ACCEPTS NO LIABILITY WHATSOEVER FOR THE SPECIFICATION, CALCULATION OR OTHER INFORMATION AS IT SO EXISTS PERTAINING TO THE PROPOSED WORKS CONTAINED HEREWITH.

Unit 3D  
 26-32 Voltaire Rd  
 Clapham SW4 6DH  
**buildteam**  
 T 020 7495 6661  
 F 020 7998 6854  
 www.buildteam.com

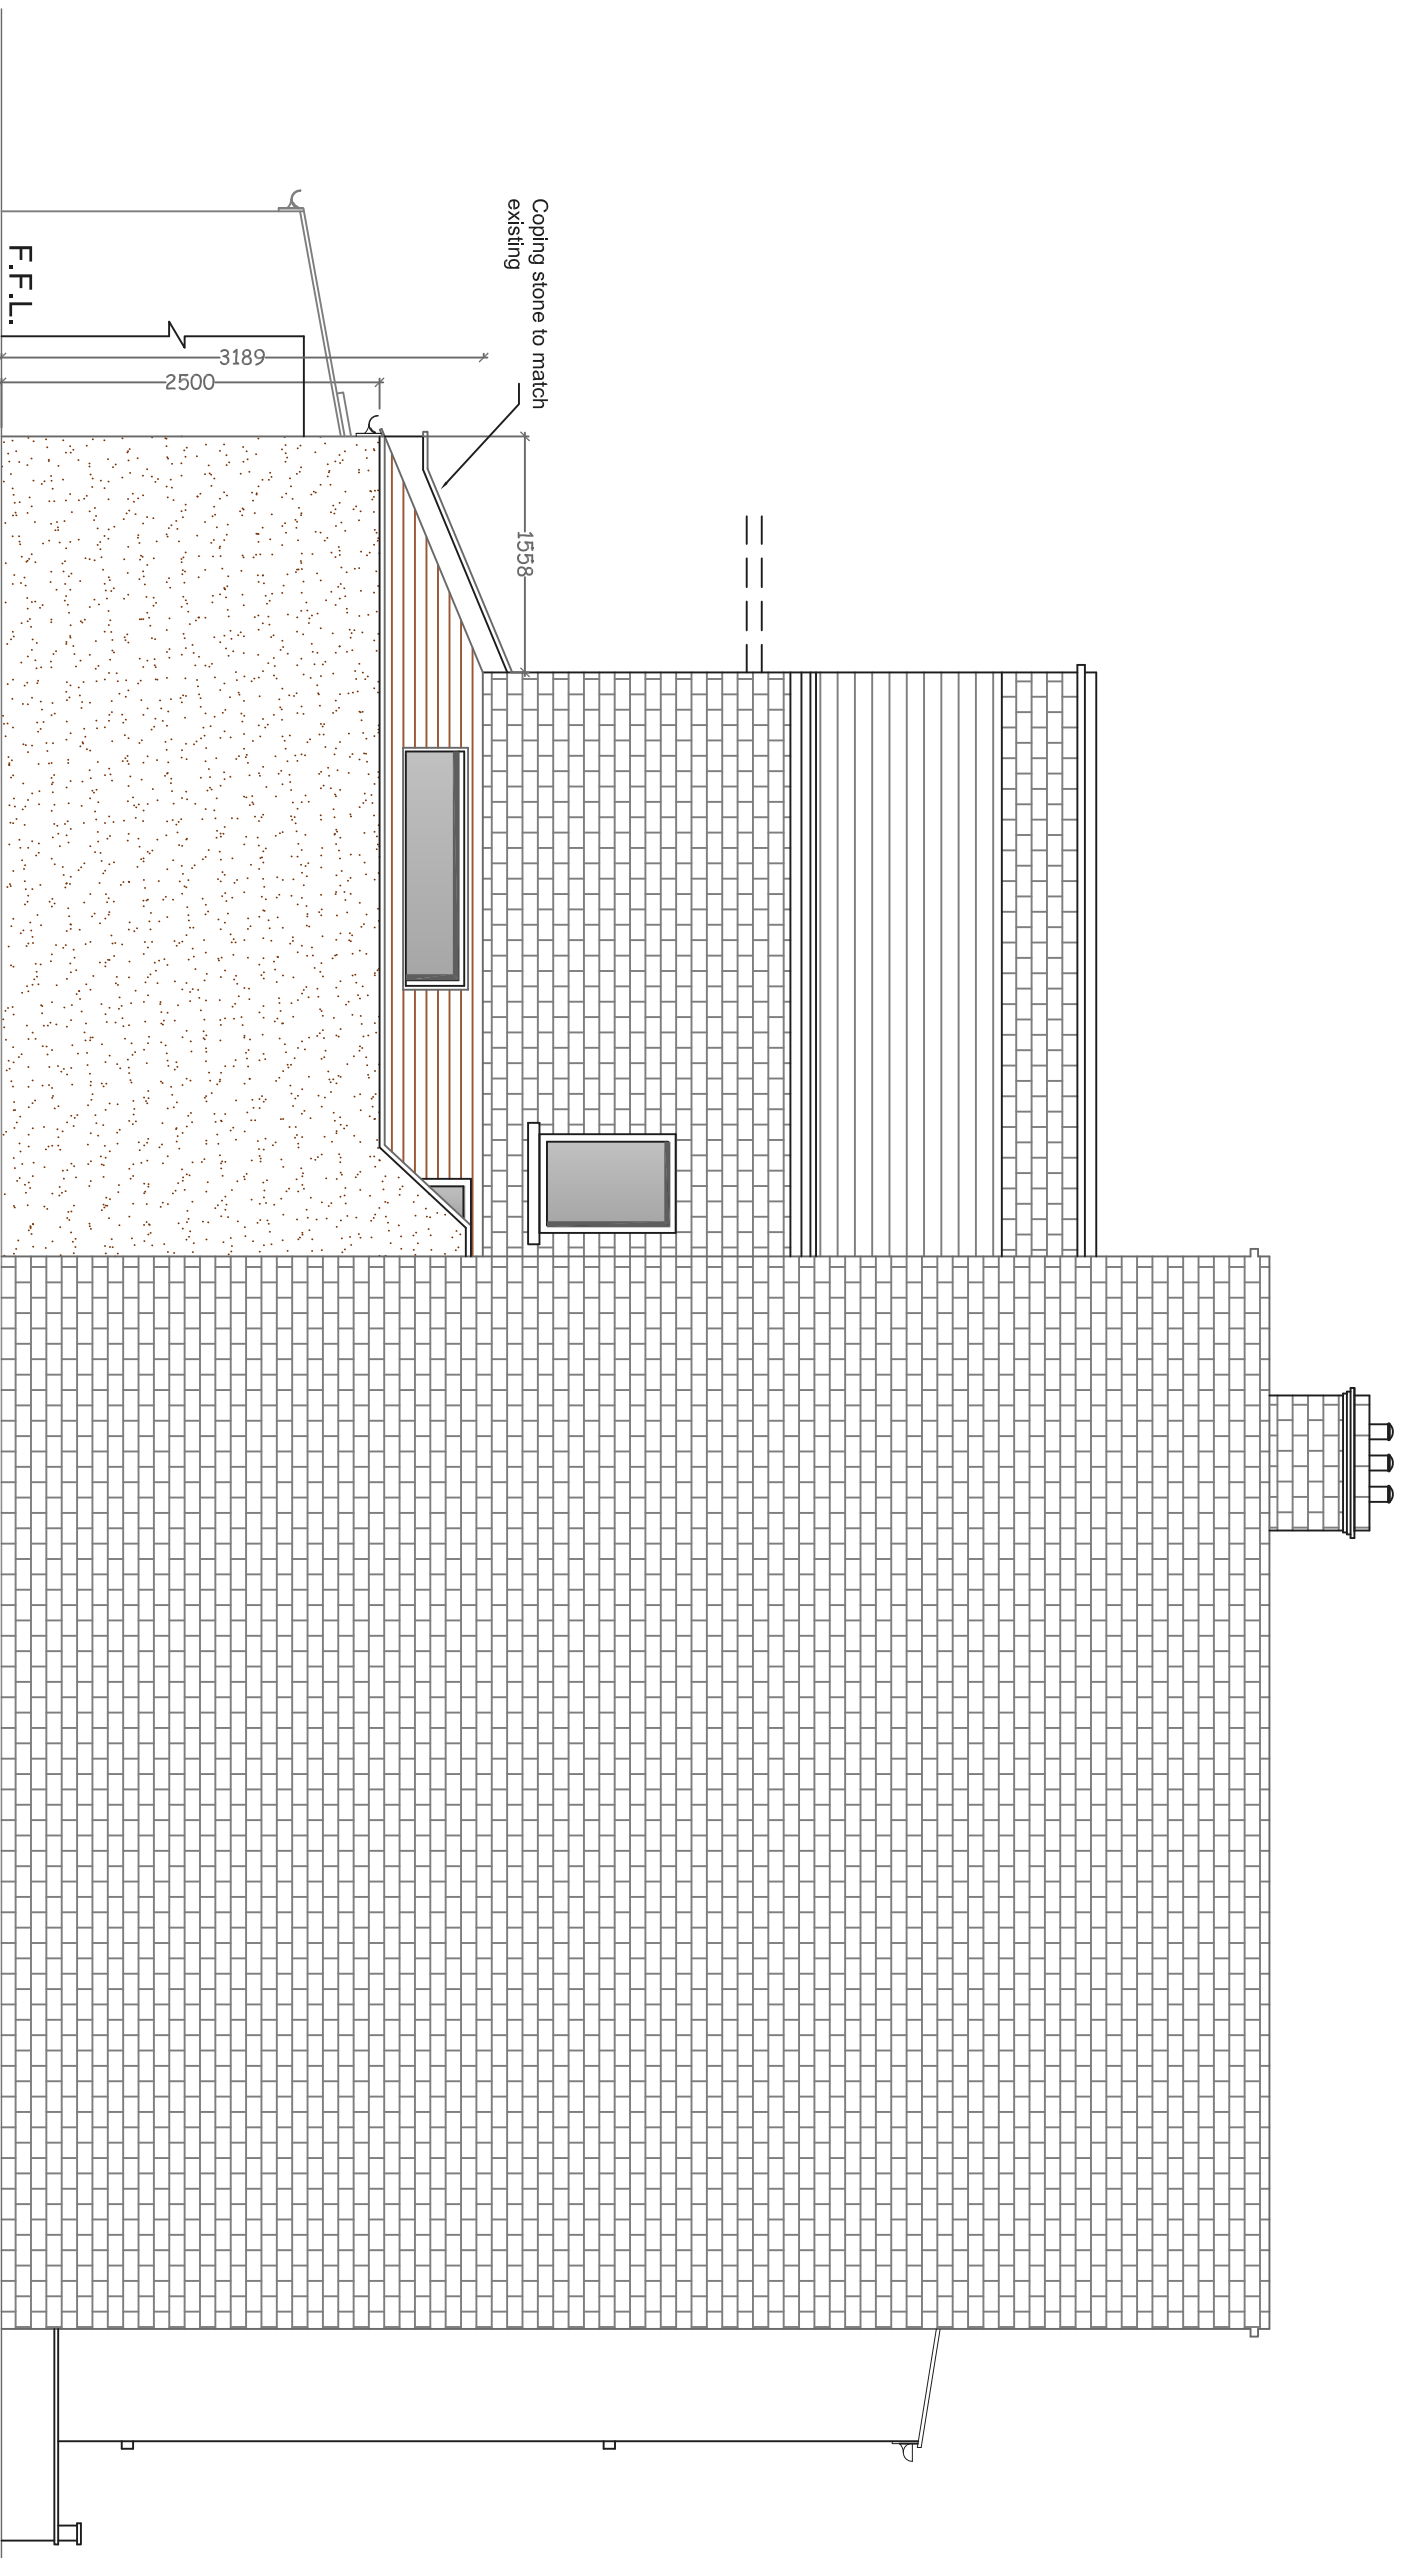

## PROPOSED SIDE ELEVATION

CLIENT	J		
PROJECT	CRANBROOK ROAD W4 LONDON		
DRAWING TITLE	PROPOSED SIDE ELEVATION		
SCALE	1:50 @ A3	DRAWING NO.	P4
DATE	27-07-2013	DRAWN	ENL
REV.			
DATE		NOTES	
REV.			

DRAWINGS TO BE READ IN CONJUNCTION WITH RELEVANT DRAWING AND SPECS. FIGURED DIMENSIONS ONLY. ANY DISCREPANCIES ARE TO BE POINTED TO THE ARCHITECT. THE ARCHITECT IS NOT LIABLE FOR ANY FAILURES NOT RAISED IN THE EVENT THAT A CONTRACTOR OTHER THAN BUILD TEAM HOLDORN LIMITED IS APPOINTED TO EXECUTE THE WORKS. BUILD TEAM HOLDORN LIMITED ACCEPTS NO LIABILITY WHATSOEVER FOR THE SPECIFICATION, CALCULATION OR OTHER INFORMATION AS IT SO EXISTS PERTAINING TO THE PROPOSED WORKS CONTAINED HEREWITH.

Unit: 3D  
**buildteam**  
 26-32 Voltaire Rd  
 Clapham SW4 6DH  
 T 020 7495 6661  
 F 020 7998 6854  
 www.buildteam.com