


PROPOSED GROUND FLOOR PLAN
SCALE 1:100

			CLIENT	ND	PROJECT	CRIFFEL AVE. SW2	SCALE	1:100@A3	DRAWING NO.	REV.
					DRAWING TITLE	PROPOSED GROUND FLOOR PLAN	DATE	22-09-15	DRAWN	SD
REV	DATE	NOTES					<p>Meters @ 1:100@ A3</p>			
							<p>Unit 1F 26-32 Voltaire Road London SW4 6DH</p> <p>T 020 7495 6561 info@buildteam.com www.buildteam.com</p>			

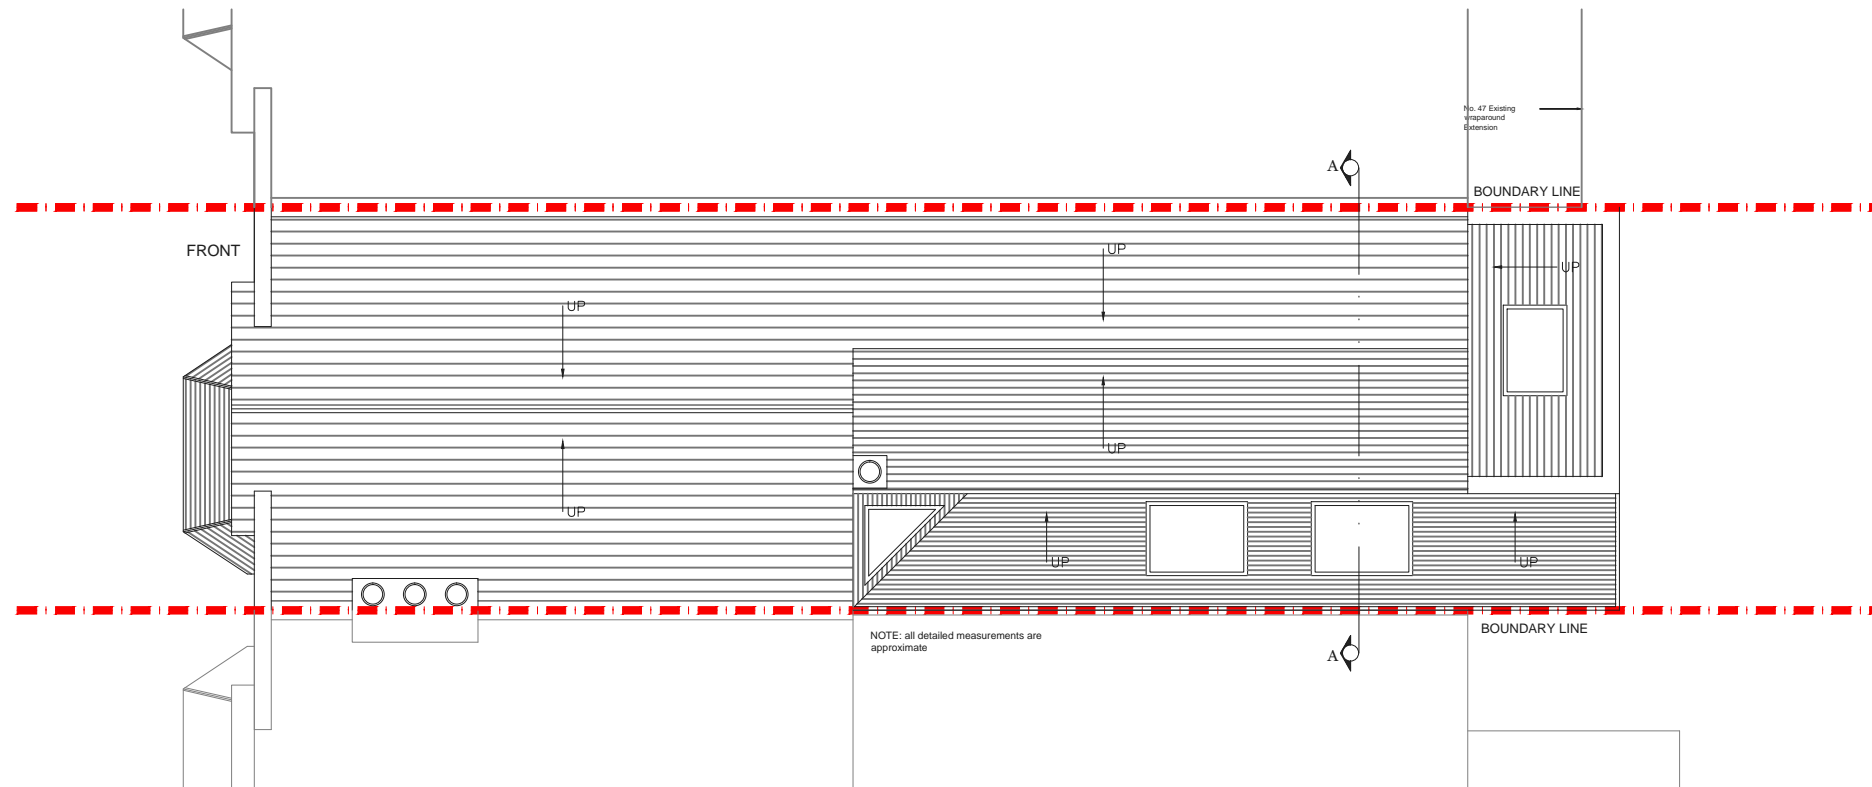


PROPOSED ROOF PLAN
SCALE 1:100

			CLIENT	ND	PROJECT	CRIFFEL AVE. SW2	SCALE	1:100@A3	DRAWING NO.	REV.
					DRAWING TITLE	PROPOSED ROOF PLAN	DATE	22-09-15	DRAWN	SD
REV	DATE	NOTES					<p>Meters @ 1:100@ A3</p>			

buildteam
the kitchen extension company

Unit 1F
26-32 Voltaire Road
London SW4 6DH


T 020 7495 6561
info@buildteam.com
www.buildteam.com

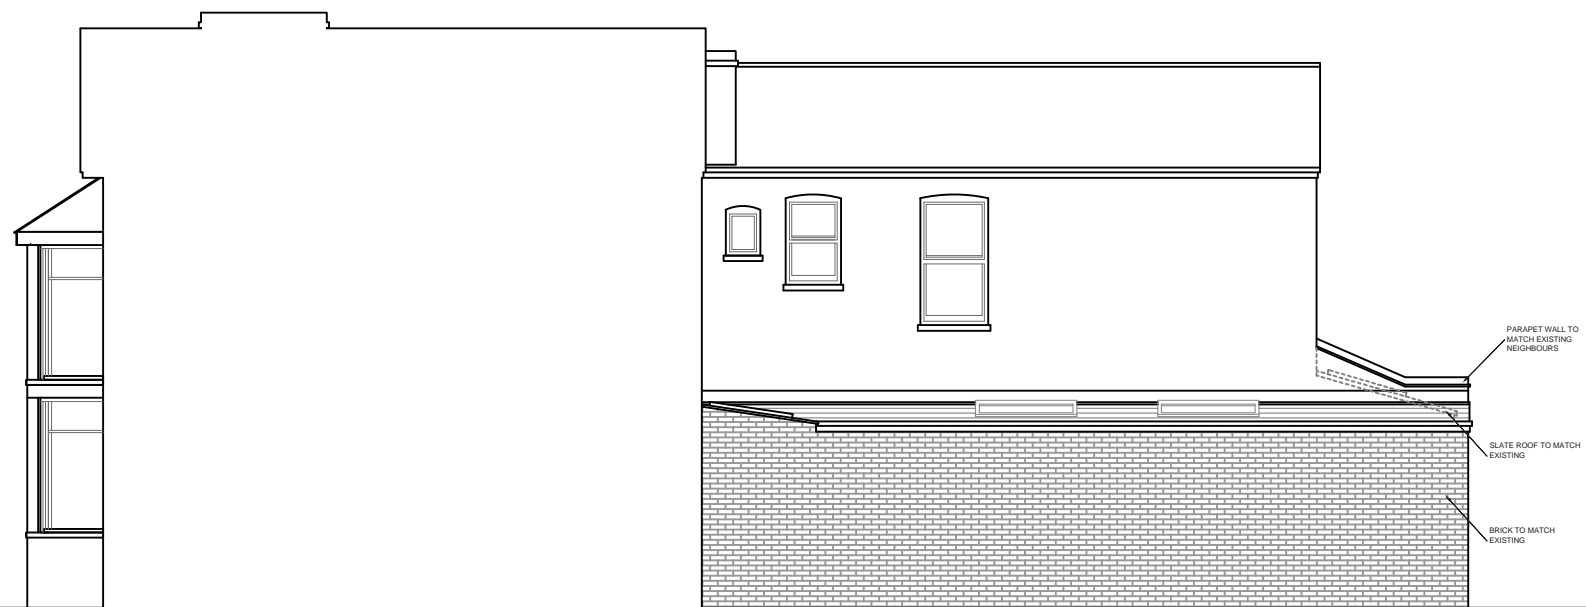

NOTE: all detailed measurements are approximate

PROPOSED SIDE ELEVATION
SCALE 1:100

ALL RECESSED BEAMS ASSUME THAT THE FLOOR THICKNESS IS SIX INCHES. THIS CANNOT BE CONFIRMED UNTIL THE BUILD PHASE

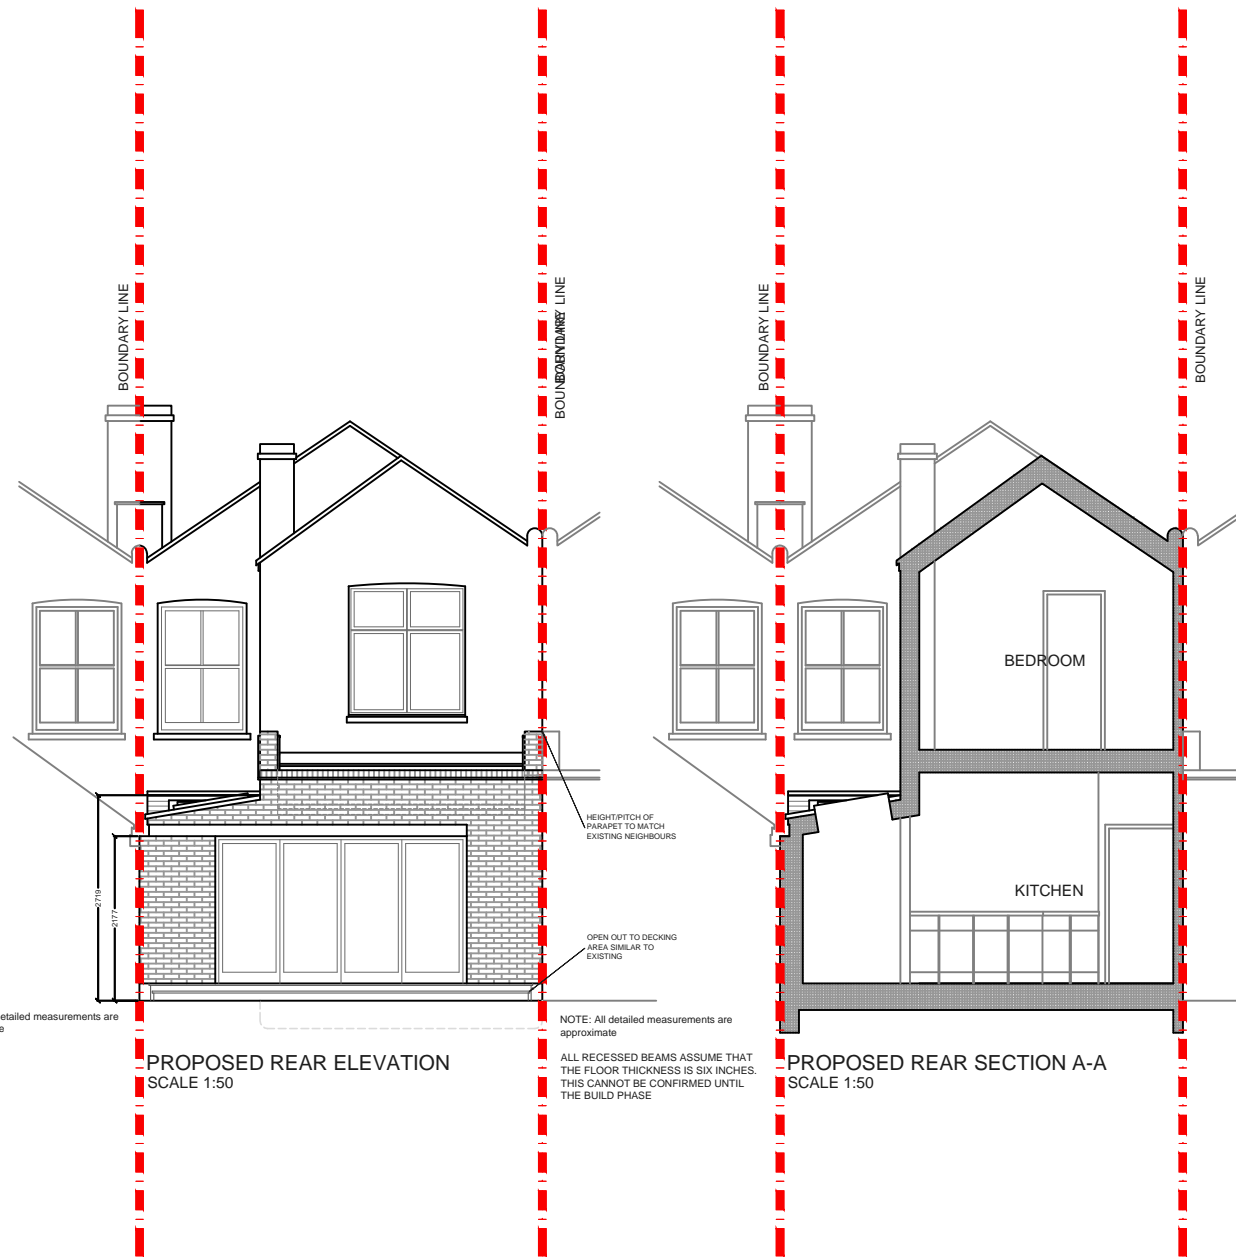



NOTE: all detailed measurements are approximate

PROPOSED REAR ELEVATION
SCALE 1:50

NOTE: All detailed measurements are approximate

ALL RECESSED BEAMS ASSUME THAT THE FLOOR THICKNESS IS SIX INCHES. THIS CANNOT BE CONFIRMED UNTIL THE BUILD PHASE

PROPOSED REAR SECTION A-A
SCALE 1:50

			CLIENT	ND	PROJECT	CRIFFEL AVE. SW2	SCALE	1:100@A3	DRAWING NO.	REV.	 <p>the kitchen extension company</p> <p>Unit 1F 26-32 Voltaire Road London SW4 6DH</p> <p>T 020 7495 6561 info@buildteam.com www.buildteam.com</p>
					DRAWING TITLE	PROPOSED ELEVATIONS AND SECTIONS	DATE	22-09-15	DRAWN	SD	
							 <p>Meters @ 1:100@ A3</p>				
REV	DATE	NOTES									