

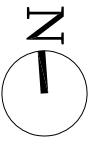
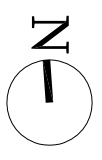


**PROPOSED GROUND FLOOR PLAN**  
SCALE 1:50

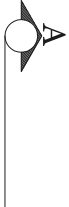

REV	DATE	NOTES	CLIENT	PROJECT			SCALE	DRAWING NO.	REV.
			A & TL	CRANLEIGH ROAD, LONDON N15	SCALE 1:50@A3	DRAWING NO. P1			
DRAWINGS TO BE READ IN CONJUNCTION WITH RELEVANT DRAWING AND SPECS. FIGURED DIMENSIONS ONLY. DIMENSIONS SHOULD NOT BE RELIED UPON FOR CONSTRUCTION. THE CLIENT'S CONTRACTOR SHALL BE RESPONSIBLE FOR OBTAINING ALL NECESSARY PERMITS AND APPROVALS. DRAWING TITLE	DATE	DRAWN	MKS	<p>Meters @ 1:50 @ A3</p>		
			PROPOSED GROUND FLOOR PLAN	25-07-14	MKS				
			<p><b>buildteam</b> the side return extension company Unit 1F 26-32 Voltaire Road London SW4 6DH T 020 7495 6561 info@buildteam.com www.buildteam.com</p>						

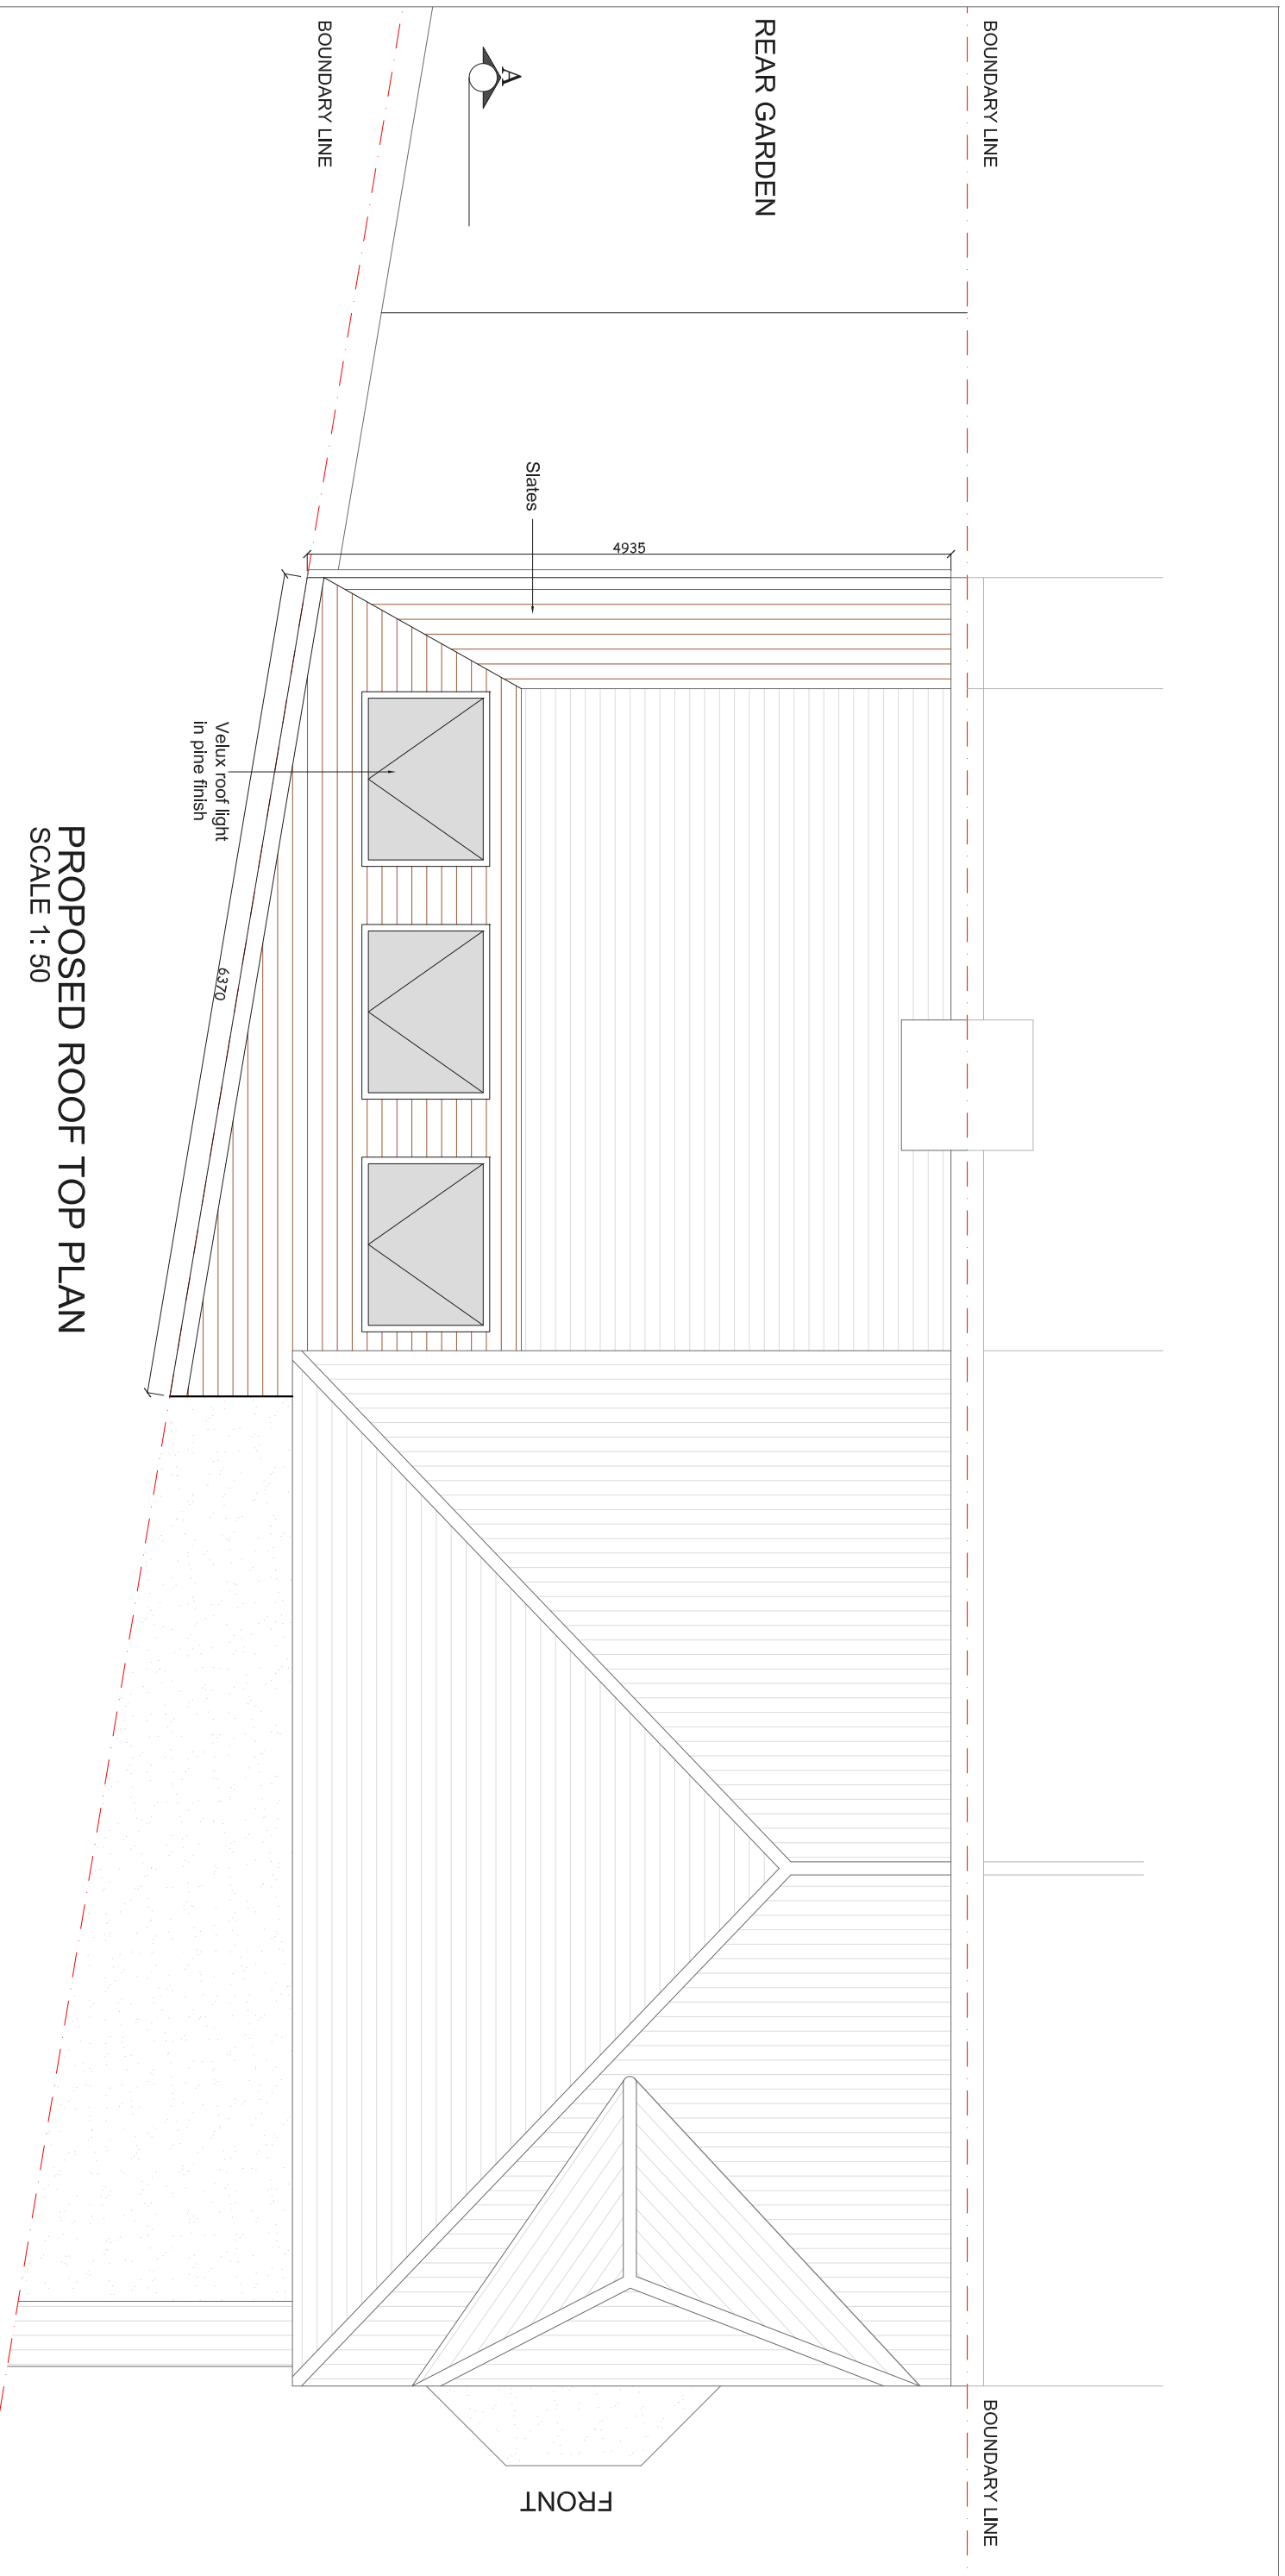

**PROPOSED ROOF TOP PLAN**  
SCALE 1:50

REV	DATE	NOTES


CLIENT  
**A & TL**

DRAWINGS TO BE READ IN CONJUNCTION WITH RELEVANT DRAWING AND SPECS. FIGURED DIMENSIONS ONLY. DIMENSIONS SHOULD NOT BE RELIED UPON FOR CONSTRUCTION. THE CLIENT SHALL BE RESPONSIBLE FOR OBTAINING ALL NECESSARY PERMITS AND APPROVALS. 

PROJECT  
**CRANLEIGH ROAD,  
LONDON N15**

DRAWING TITLE  
**PROPOSED ROOF  
TOP PLAN**




SCALE <b>1:50@A3</b>	DRAWING NO. <b>P2</b>	REV.
DATE <b>25-07-14</b>	DRAWN <b>MKS</b>	

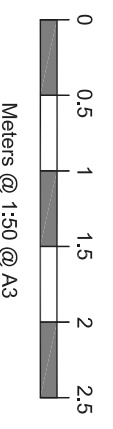

**buildteam**  
the side return extension company

Unit 1F  
26-32 Voltaire Road  
London SW4 6DH

T 020 7495 6561  
info@buildteam.com  
www.buildteam.com

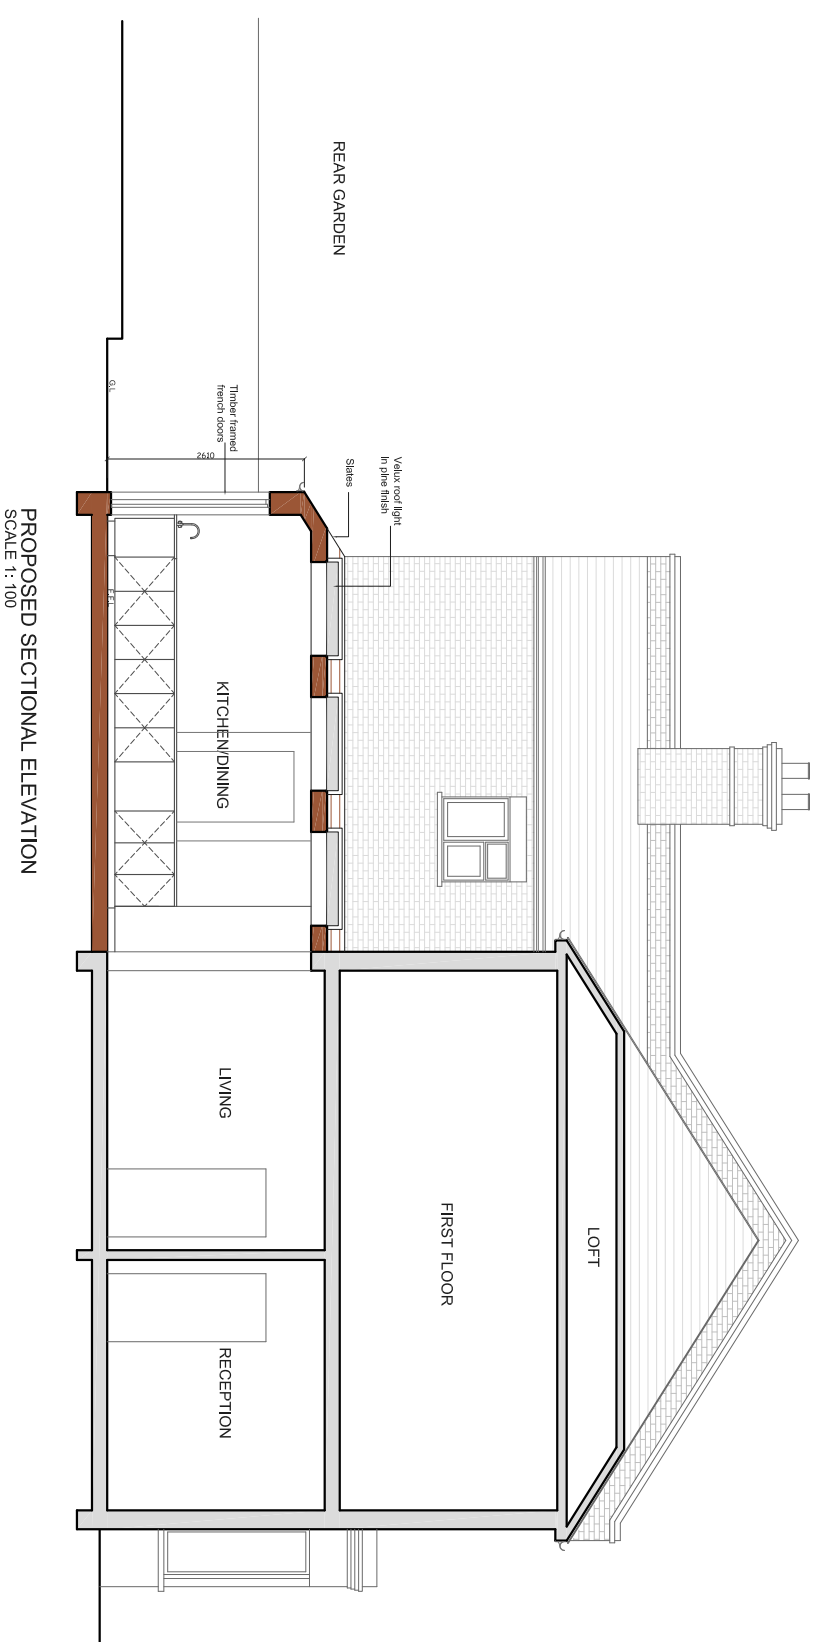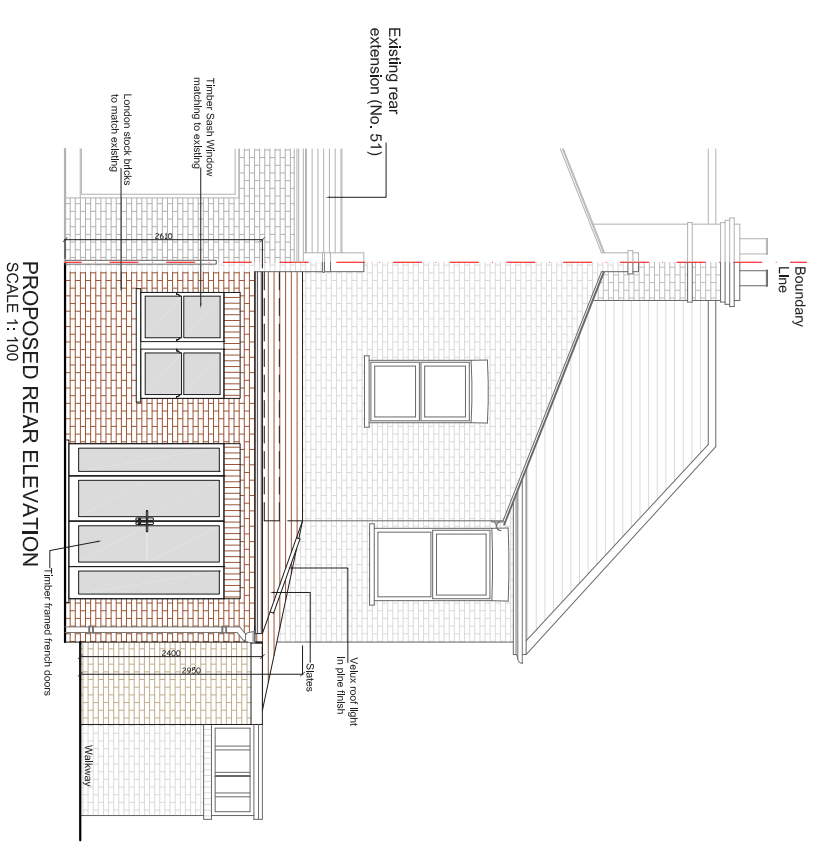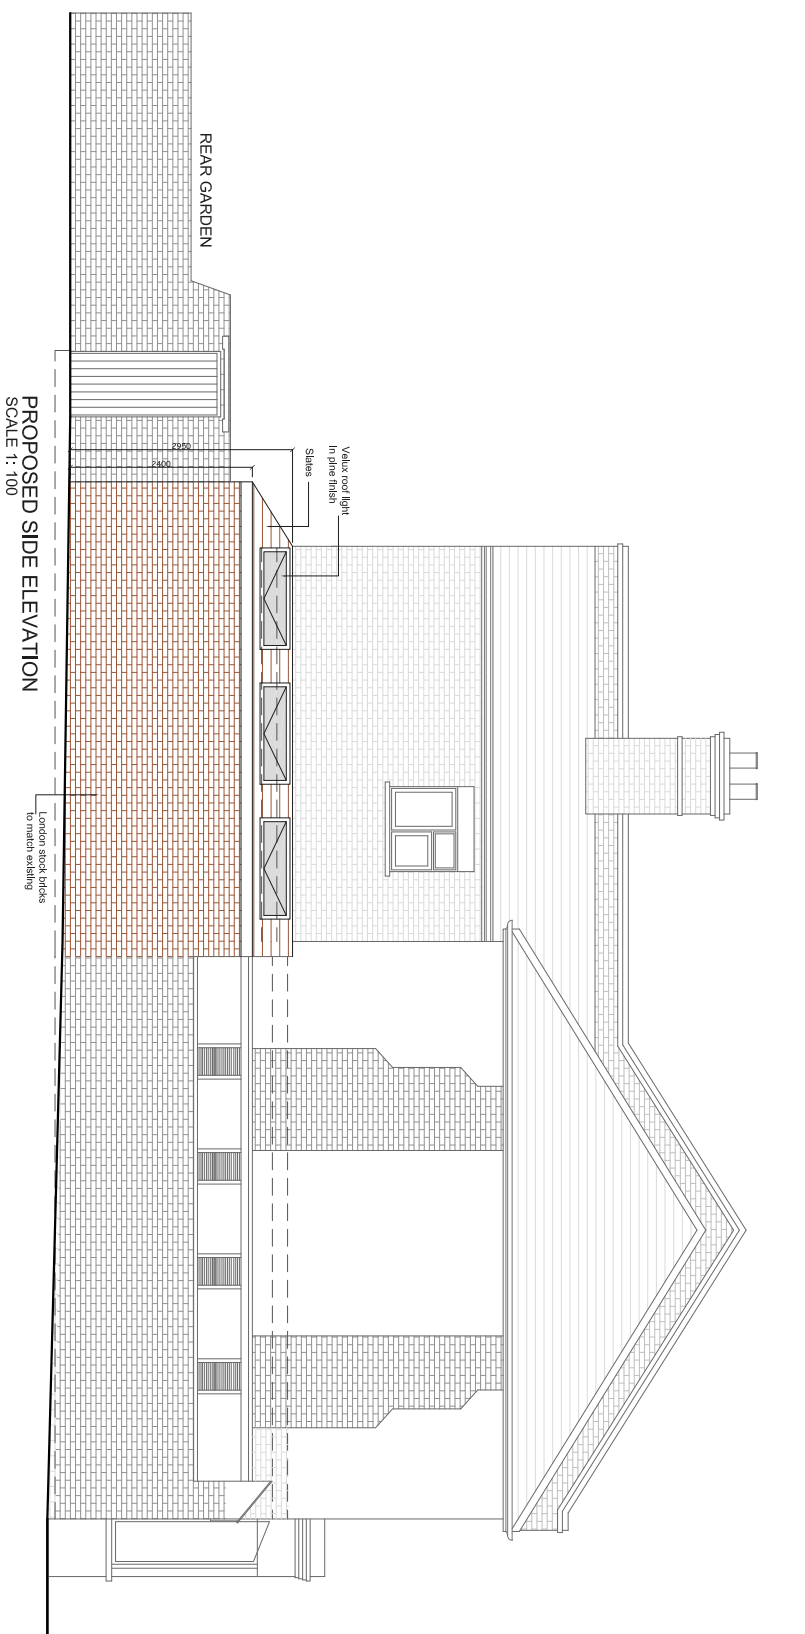

REV	DATE	NOTES

CLIENT

**A & TL**

DRAWINGS TO BE READ IN CONJUNCTION WITH RELEVANT DRAWING AND SPECS. FIGURED DIMENSIONS ONLY. DIMENSIONS SHOULD NOT BE RELIED UPON FOR CONSTRUCTION. BUILDERS AND CONTRACTORS MUST CHECK ALL DIMENSIONS ON SITE. BUILDERS AND CONTRACTORS MUST BE AWARE THAT PARTS, HARDWARE SUPPLIES TO BE USED ON SITE MUST BE APPROVED BY THE ARCHITECT. BUILDERS AND CONTRACTORS MUST BE AWARE THAT BUILDING TEAM HOLDEN LIMITED IS APPOINTED TO EXECUTE THE WORKS. BUILD TEAM HOLDEN LIMITED ACCEPTS NO LIABILITY WHATSOEVER FOR THE SPECIFICATION, CALCULATION OR OTHER STRUCTURAL OR NON-STRUCTURAL INFORMATION AS IT SO EXISTS PERTAINING TO THE PROPOSED WORKS CONTAINED HEREWITH.

PROJECT

**CRANLEIGH ROAD,  
LONDON N15**

DRAWING TITLE

**PROPOSED ELEVATIONS  
AND SECTION**

SCALE

**1:100@A3**

DATE

**25-07-14**

DRAWN

**MKS**

DRAWING NO.

**P3**

REV.

**buildteam**  
the side return extension company

Unit 1F  
26-32 Voltaire Road  
London SW4 6DH

T 020 7495 6561  
info@buildteam.com  
www.buildteam.com