

No. 4
No. 6

No. 6
No. 8

NOTE: NOT SURVEYED


NOTES: All detailed measurements are approximate.

NOTES: All measurements of neighbouring properties are approximate including garden levels and will be subject to Party Wall Matters.


NOTES: All recessed beams assume that the floor thickness is 6 inches. This cannot be confirmed until the opening up work during the build phase.

PROPOSED LOFT FLOOR PLAN
SCALE 1:50

NOTE: NOT SURVEYED

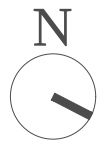

			CLIENT	AC & CP	PROJECT	DESPARD ROAD N19	SCALE	1:50@A3	DRAWING NO.	REV.	<p>342 Clapham Road London SW9 9AJ Tel: 0207 242 5353 hello@designteam.co.uk www.designteam.co.uk</p>	
							DATE	18-12-17	DRAWN	MG		P - 1
					DRAWING TITLE	PROPOSED LOFT PLAN	<p>Meters @ 1:50@ A3</p>					
REV	DATE	NOTES										

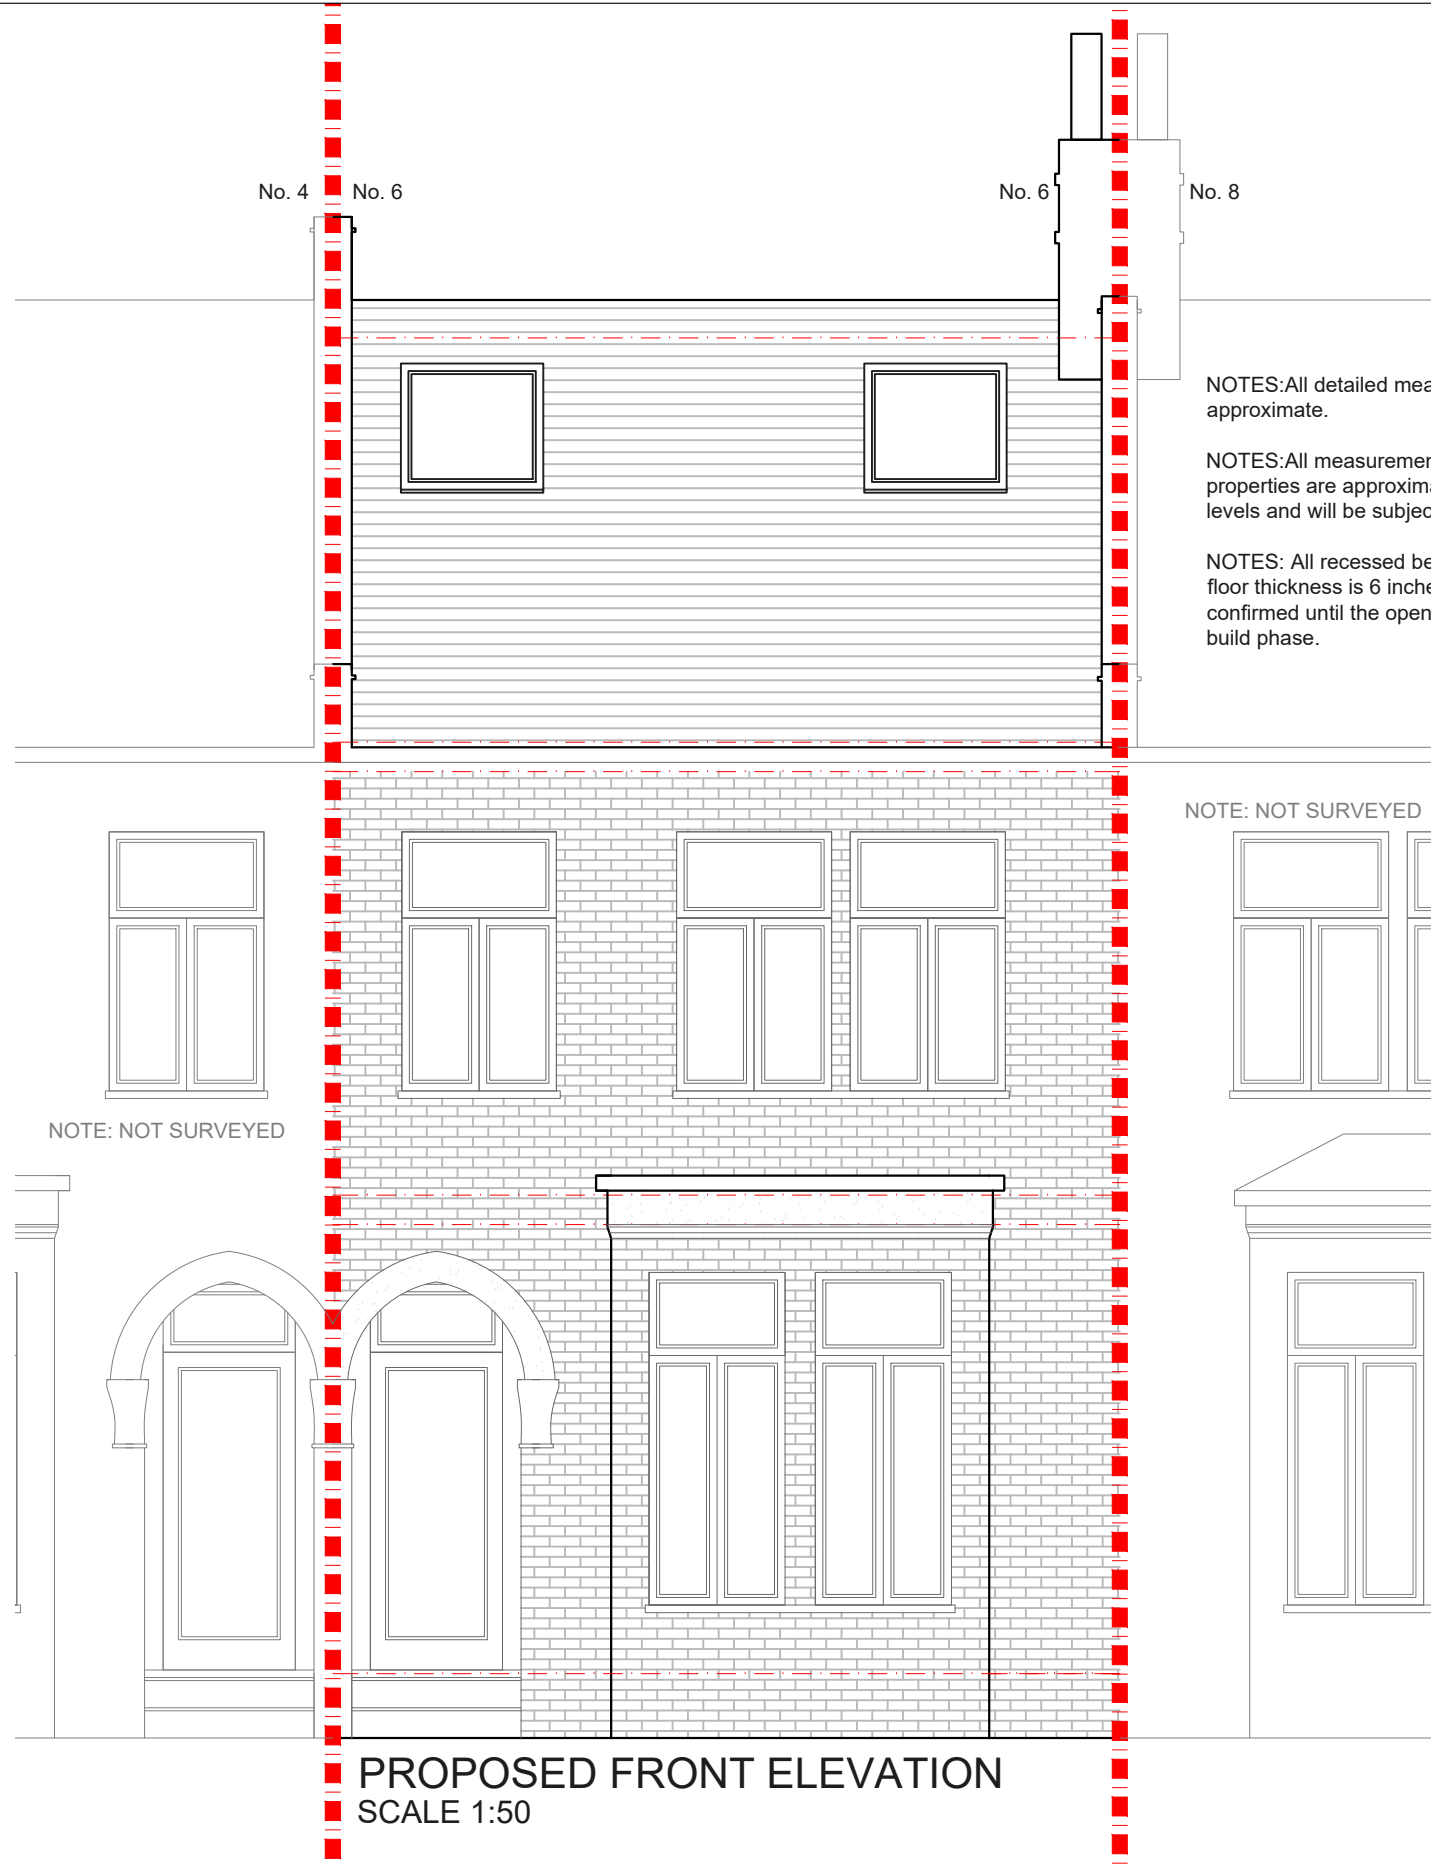
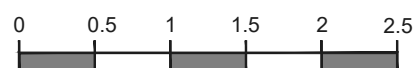


NOTES: All detailed measurements are approximate.

NOTES: All measurements of neighbouring properties are approximate including garden levels and will be subject to Party Wall Matters.

NOTES: All recessed beams assume that the floor thickness is 6 inches. This cannot be confirmed until the opening up work during the build phase.

PROPOSED FRONT ELEVATION
SCALE 1:50

			CLIENT	AC & CP	PROJECT	DESPARD ROAD N19	SCALE	1:50@A3	DRAWING NO.	REV.	 <p>342 Clapham Road London SW9 9AJ Tel: 0207 242 5353 hello@designnteam.co.uk www.designnteam.co.uk</p>	
					DRAWING TITLE	PROPOSED FRONT ELEVATION	DATE	18-12-17	DRAWN	MG		P - 3
							 <p>Meters @ 1:50@ A3</p>					
REV	DATE	NOTES										