


PROPOSED GROUND FLOOR PLAN


NOTES: All detailed measurements are approximate.
 NOTES: All measurements of neighbouring properties are approximate including garden levels and will be subject to Party Wall Matters.
 NOTES: All recessed beams assume that the floor thickness is 6 inches. This cannot be confirmed until the opening up work during the build phase.

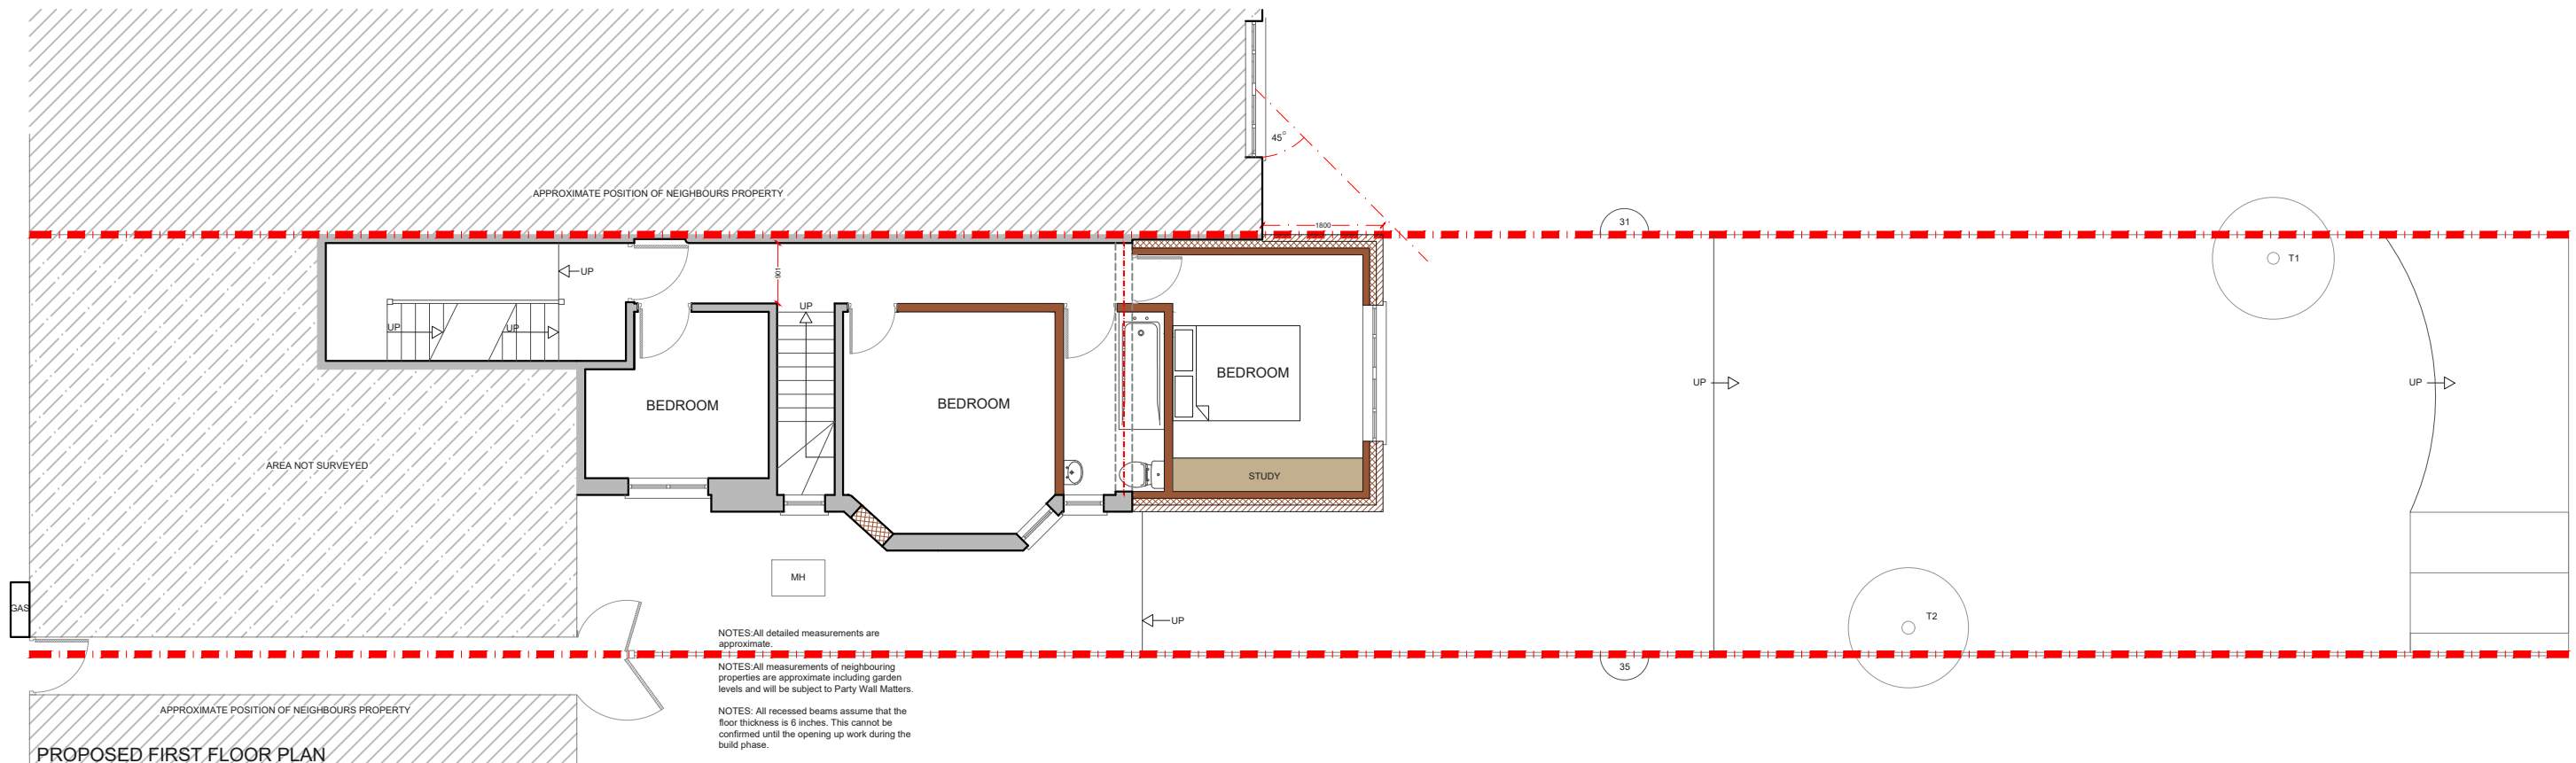

PROPOSED FIRST FLOOR PLAN

NOTES: All detailed measurements are approximate.
 NOTES: All measurements of neighbouring properties are approximate including garden levels and will be subject to Party Wall Matters.
 NOTES: All recessed beams assume that the floor thickness is 6 inches. This cannot be confirmed until the opening up work during the build phase.

			CLIENT	C & F H		PROJECT	FERNWOOD AVENUE SW16		SCALE	1:100@A3	DRAWING NO.	REV.
									DATE	28-06-18	DRAWN	DA
											P - 1	
REV	DATE	NOTES					DRAWING TITLE	PROPOSED GROUND FLOOR & FIRST FLOOR PLAN		<p>Meters @ 1:100@ A3</p>		
									<p>342 Clapham Road London SW9 9AJ Tel: 0207 242 5353 hello@designteam.co.uk www.designteam.co.uk</p>			

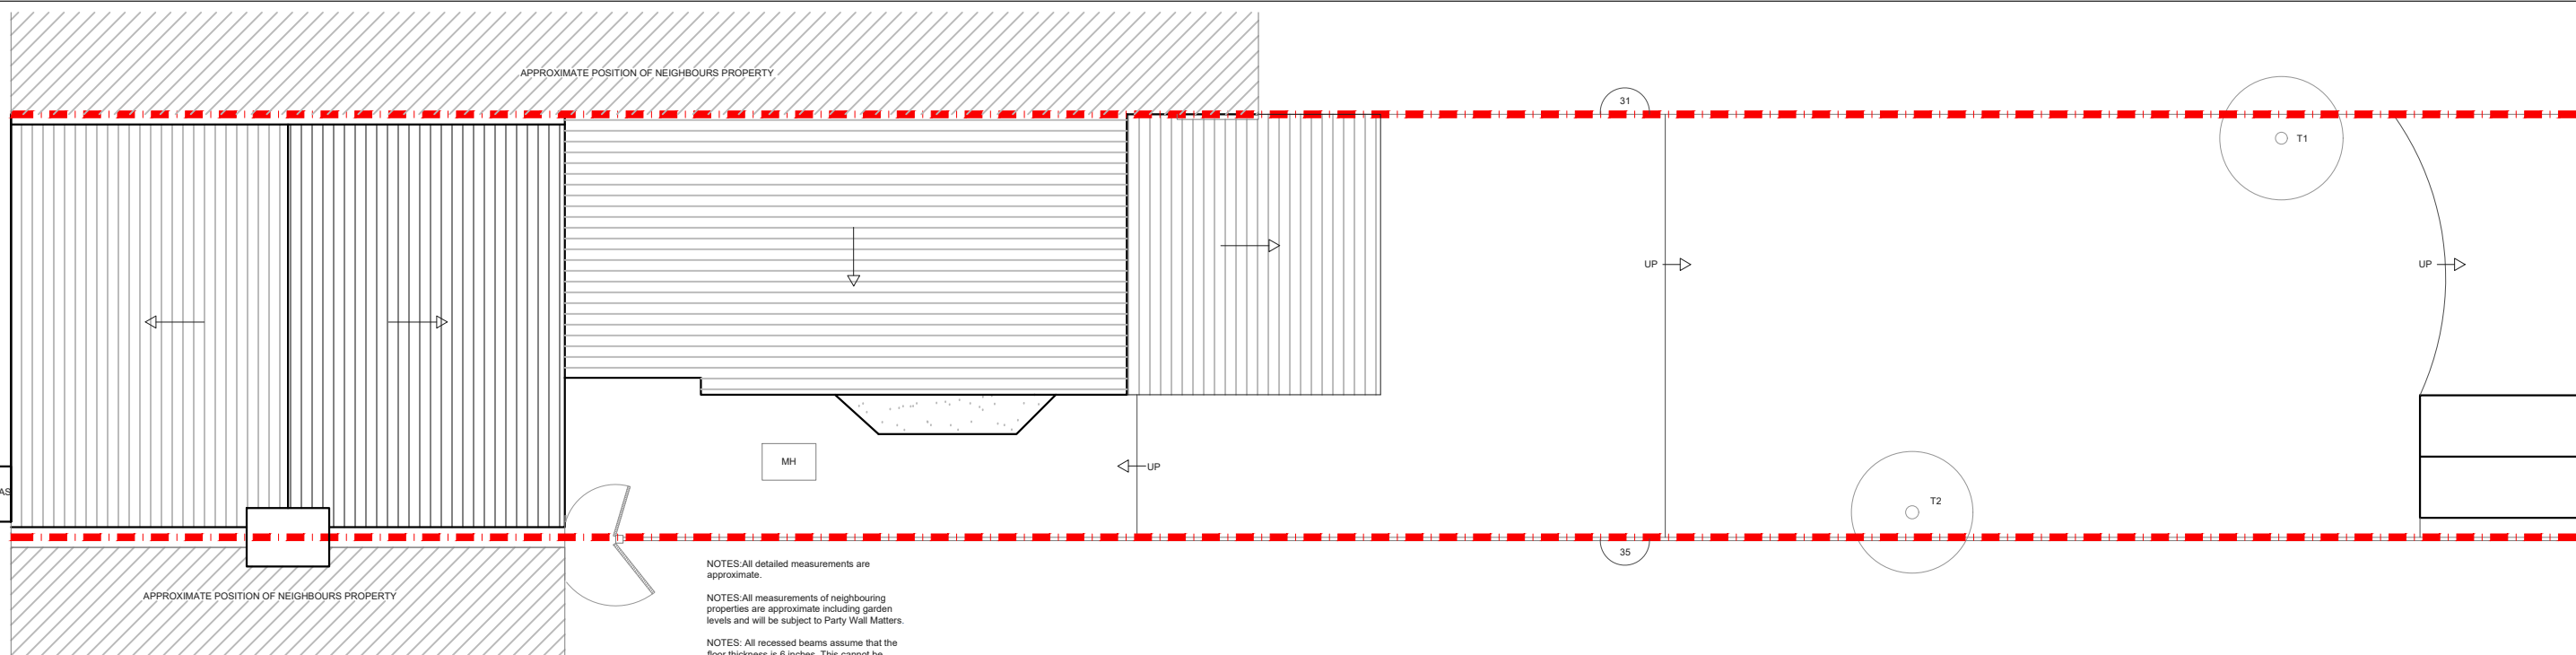


NOTES: All detailed measurements are approximate.


NOTES: All measurements of neighbouring properties are approximate including garden levels and will be subject to Party Wall Matters.

NOTES: All recessed beams assume that the floor thickness is 6 inches. This cannot be confirmed until the opening up work during the build phase.

PROPOSED ROOF PLAN

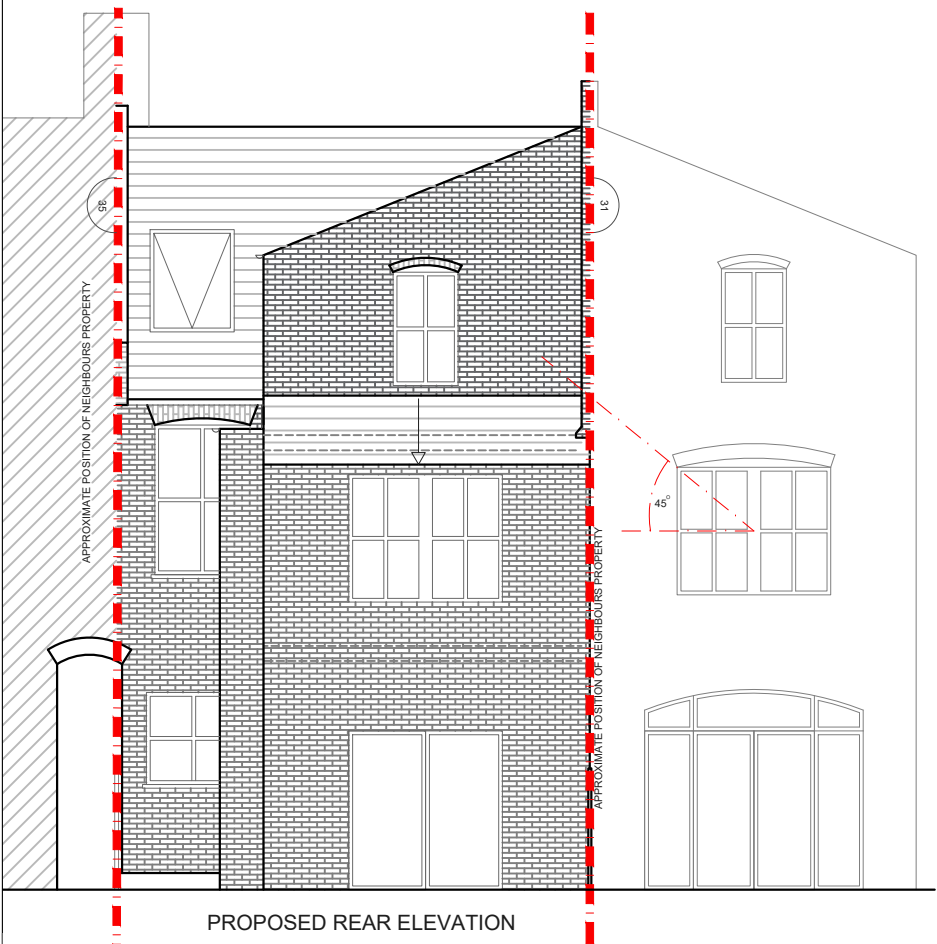

PROPOSED REAR ELEVATION

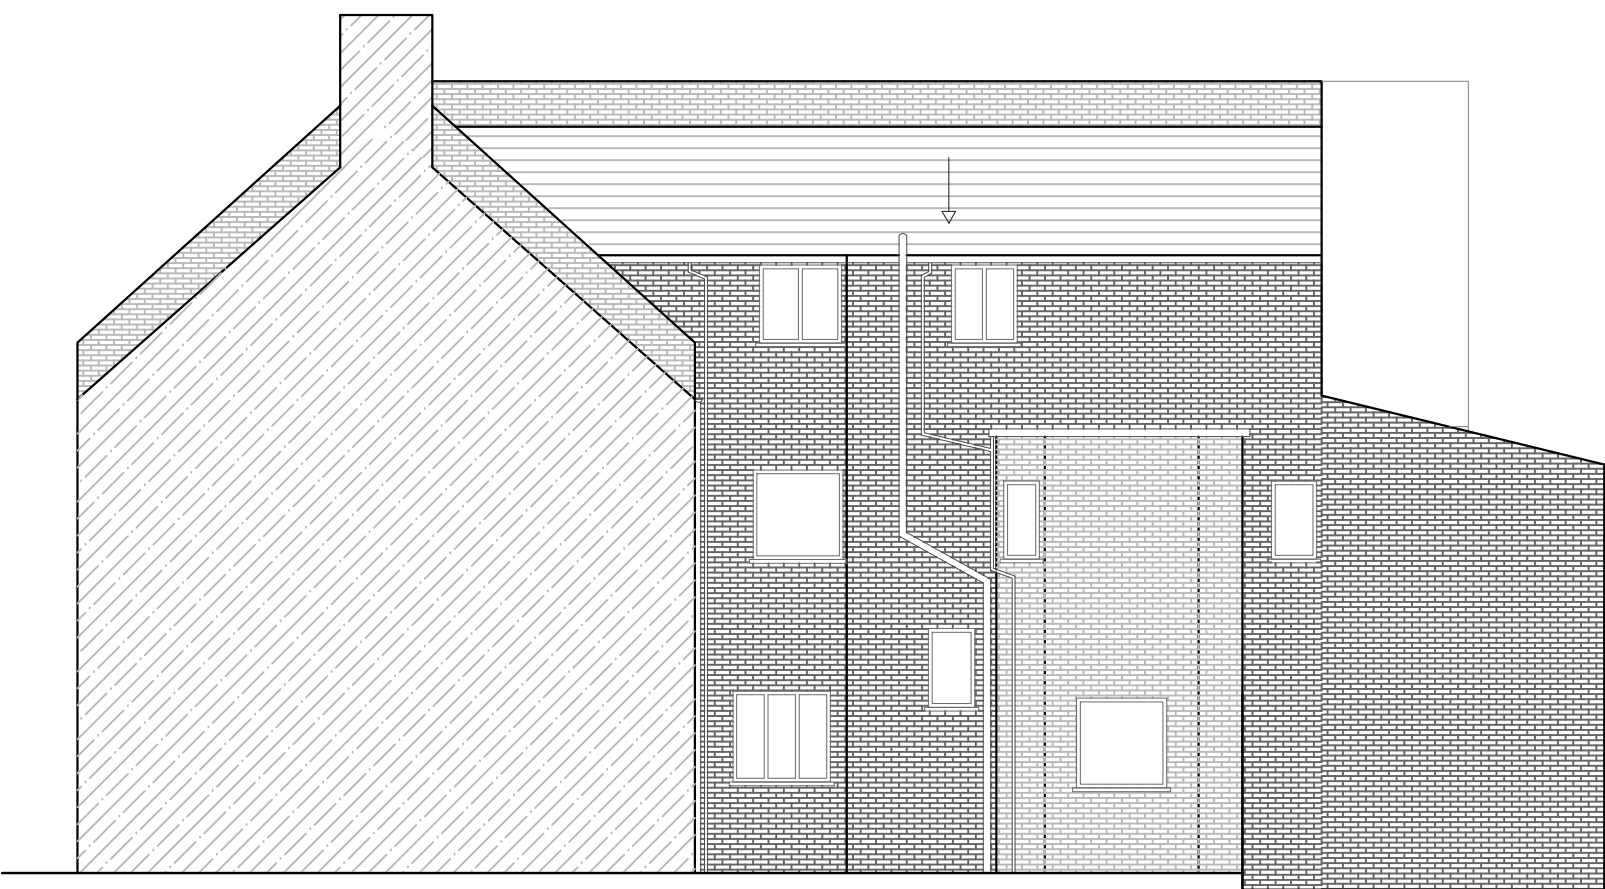

PROPOSED SIDE ELEVATION

NOTES: All detailed measurements are approximate.

NOTES: All measurements of neighbouring properties are approximate including garden levels and will be subject to Party Wall Matters.

NOTES: All recessed beams assume that the floor thickness is 6 inches. This cannot be confirmed until the opening up work during the build phase.

REV	DATE	NOTES

CLIENT
C & F H

PROJECT
**FERNWOOD AVENUE
SW16**

DRAWING TITLE
**PROPOSED ROOF PLAN AND
ELEVATIONS**

SCALE **1:100@A3**

DATE **10-07-18** DRAWN **DA**

DRAWING NO. **P - 2**

REV.

Meters @ 1:100@A3

designteam

342 Clapham Road London SW9 9AJ

Tel: 0207 242 5353
hello@designteam.co.uk
www.designteam.co.uk