



PROPOSED GROUND FLOOR PLAN
SCALE 1:50

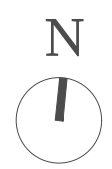


| | | | | | | | | | | | | |
|-----|------|-------|--|--------|---------|----------------------------|--|--|--|----------|-------------|------|
| | | | CLIENT | V & PS | PROJECT | FRIARY ROAD N12 | | | SCALE | 1:50@A3 | DRAWING NO. | REV. |
| | | | | | | PROPOSED GROUND FLOOR PLAN | | | DATE | 02-03-17 | DRAWN | DA |
| | | | | | | | | | CHECKED | SD | SPP- 04 | |
| REV | DATE | NOTES | <small>DRAWINGS TO BE READ IN CONJUNCTION WITH THE RELEVANT DRAWING AND SPECIFICATION. FIGURED DIMENSIONS ONLY. DIMENSIONS SHOULD NOT BE RELIED UPON FOR THE PURPOSES OF ORDERING MATERIAL OR PLACING SUB-CONTRACTOR ORDERS. THIRD PARTIES TO TAKE THEIR OWN SITE MEASUREMENTS. IN THE EVENT THAT A CONTRACTOR OTHER THAN BUILD TEAM HOLDORN LIMITED IS APPOINTED TO EXECUTE THE WORKS, DESIGN TEAM ACCEPT NO LIABILITY WHATSOEVER FOR THE SPECIFICATION, CALCULATION OR OTHER STRUCTURAL OR NON STRUCTURAL INFORMATION AS IT SO EXISTS PERTAINING TO THE PROPOSED WORKS. ALL DRAWINGS ARE SUBJECT TO ONSITE INSPECTION.</small> | | | <p>Meters @ 1:50 @ A3</p> | | | <p>designteam the kitchen extension company</p> <p>342 Clapham Road London SW9 9AJ Tel: 0207 242 5353 hello@designteam.co.uk www.designteam.co.uk</p> | | | |
| | | | | | | | | | | | | |

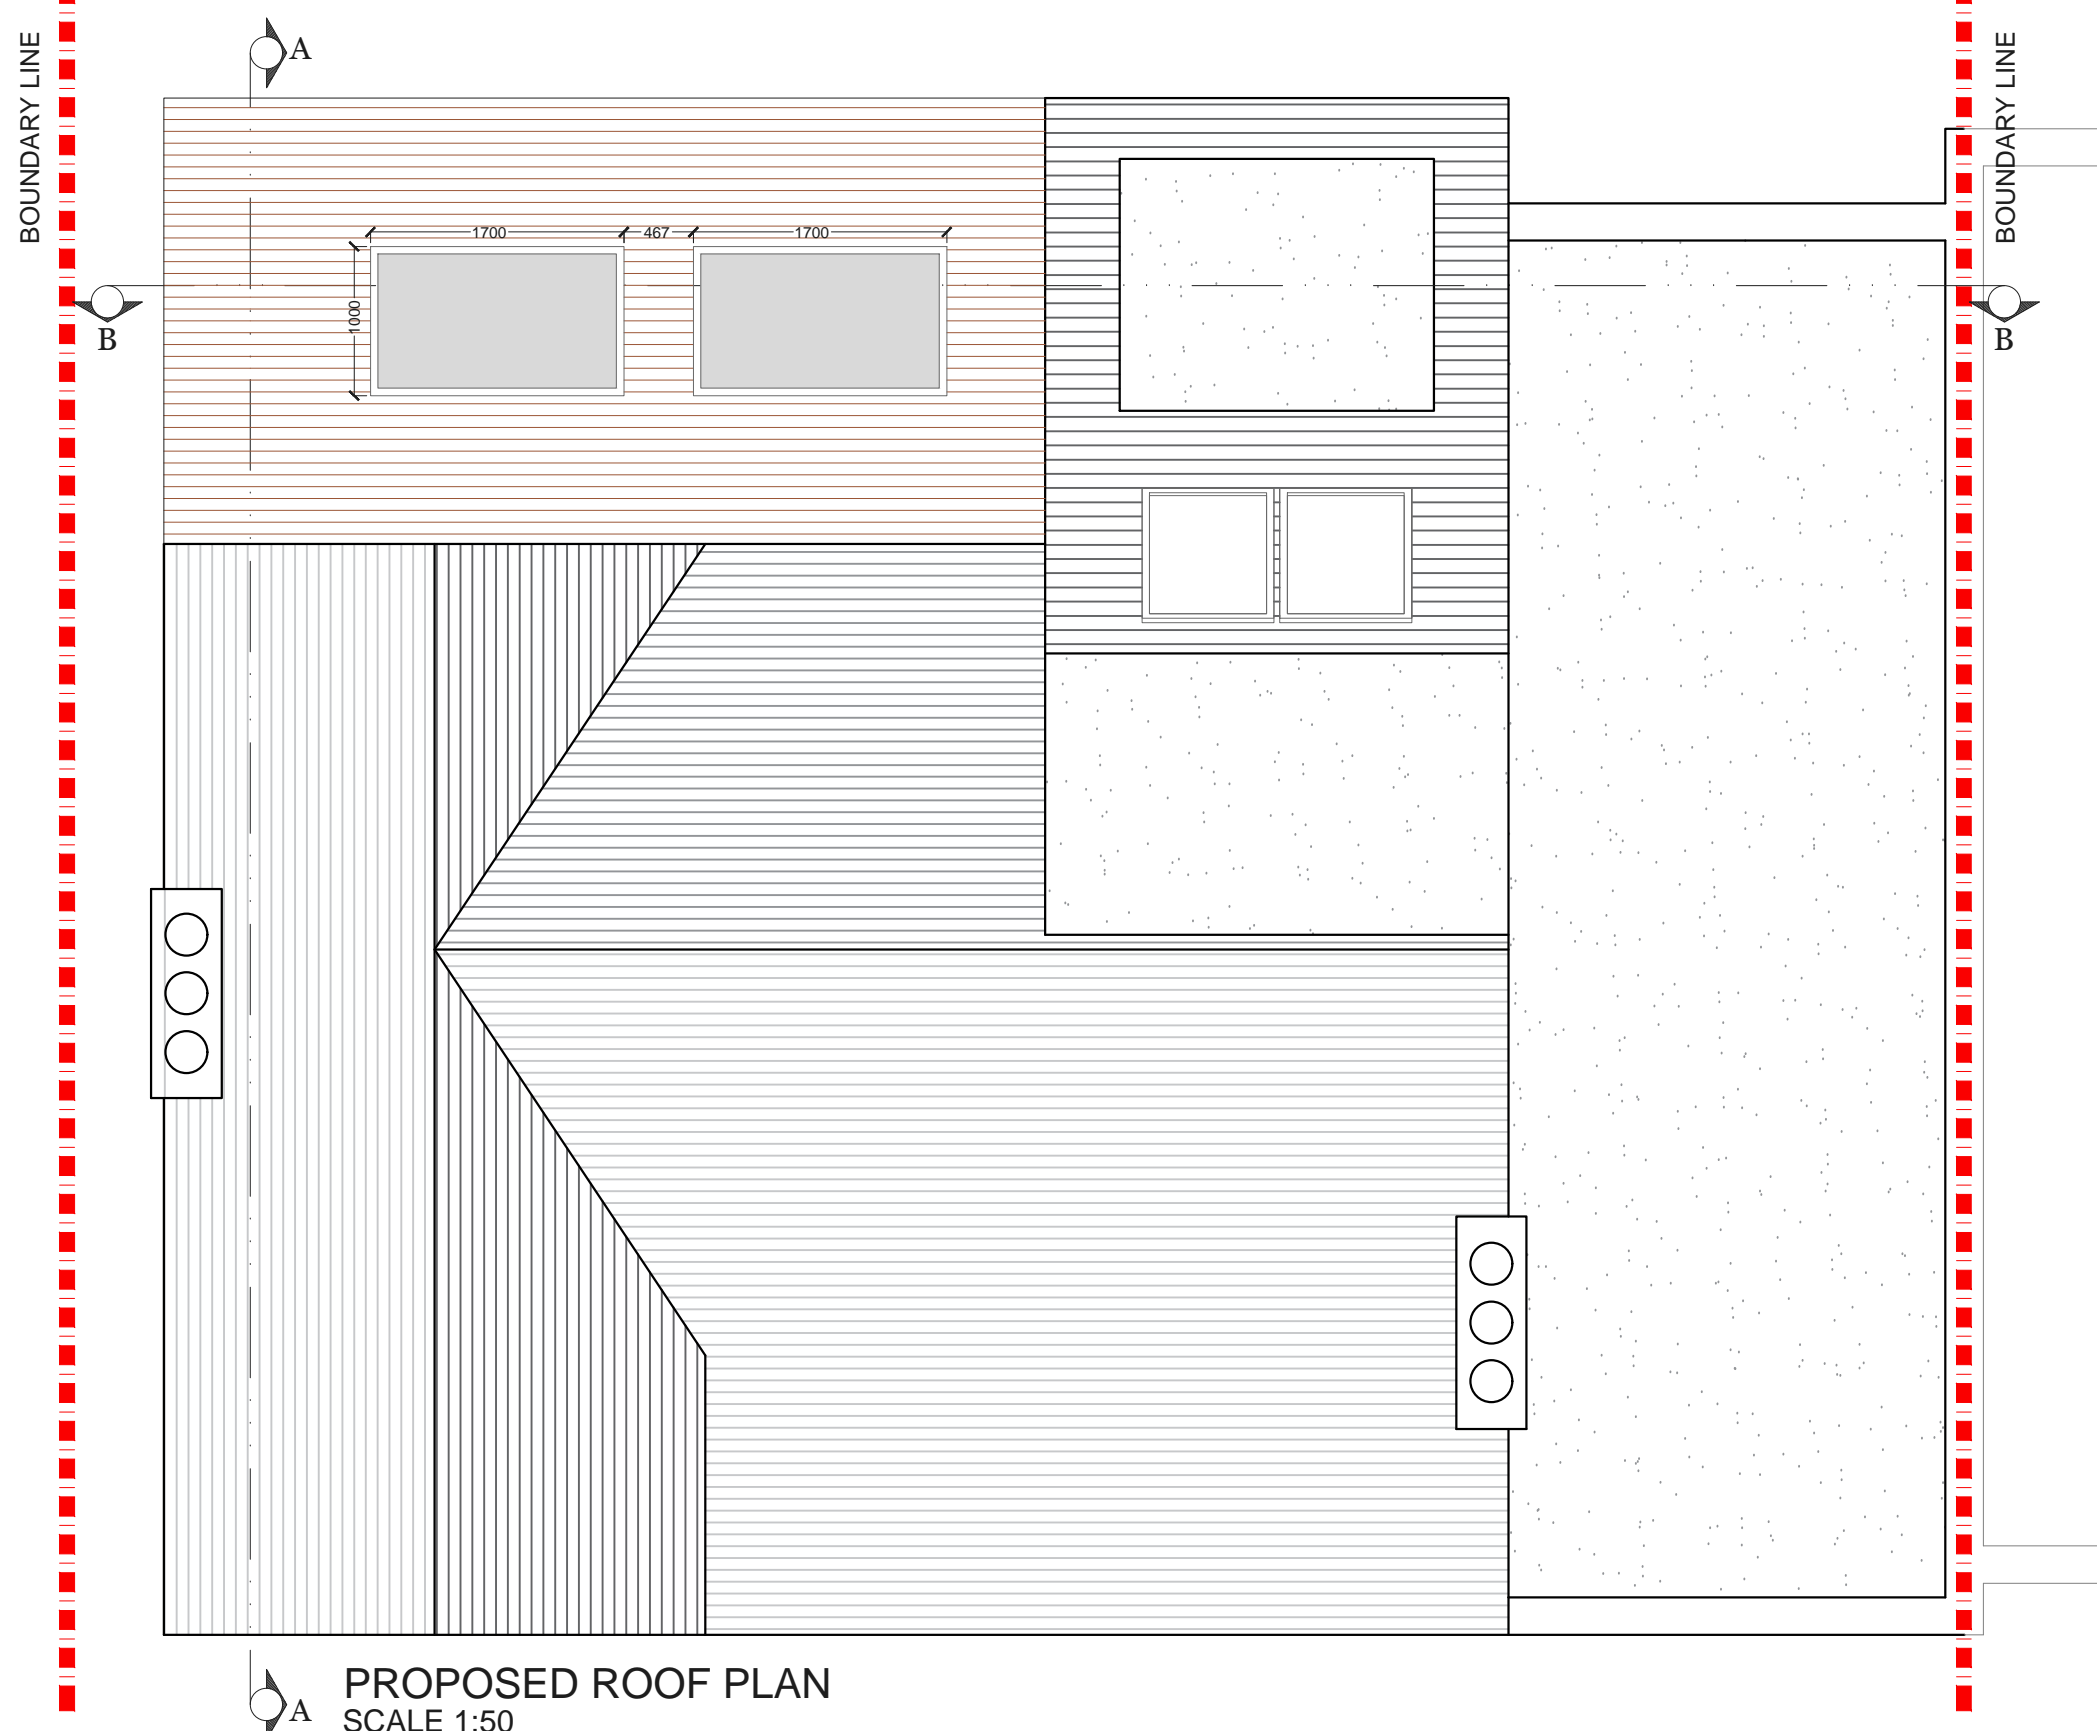

PROPOSED ROOF PLAN
SCALE 1:50

| | | | | | | | | | | | | |
|-----|------|-------|---|--------|---------------|-----------------------|---------------------------|----------|-------------|---|---------|----|
| | | | CLIENT | V & PS | PROJECT | FRIARY ROAD N12 | SCALE | 1:50@A3 | DRAWING NO. | 02 | REV. | |
| | | | | | DRAWING TITLE | PROPOSED ROOF PLAN | DATE | 02-03-17 | DRAWN | DA | CHECKED | SD |
| REV | DATE | NOTES | <small>DRAWINGS TO BE READ IN CONJUNCTION WITH THE RELEVANT DRAWING AND SPECIFICATION. FIGURED DIMENSIONS ONLY. DIMENSIONS SHOULD NOT BE RELIED UPON FOR THE PURPOSES OF ORDERING MATERIAL OR PLACING SUB-CONTRACTOR ORDERS. THIRD PARTIES TO TAKE THEIR OWN SITE MEASUREMENTS. IN THE EVENT THAT A CONTRACTOR OTHER THAN BUILD TEAM HOLBORN LIMITED IS APPOINTED TO EXECUTE THE WORKS, DESIGN TEAM ACCEPTS NO LIABILITY WHATSOEVER FOR THE SPECIFICATION, CALCULATION OR OTHER STRUCTURAL OR NON STRUCTURAL INFORMATION AS IT SO EXISTS PERTAINING TO THE PROPOSED WORKS. ALL DRAWINGS ARE SUBJECT TO ONSITE INSPECTION.</small> | | | | | | | | | |
| | | | | | | | <p>Meters @ 1:50 @ A3</p> | | | <p>the kitchen extension company</p> <p>342 Clapham Road London SW9 9AJ</p> <p>Tel: 0207 242 5353 hello@designteam.co.uk www.designteam.co.uk</p> | | |


NOTE: all detailed measurements are approximate
 NOTE: all recessed beams assume that the floor thickness is 6 inches. this cannot be confirmed until the opening up work during the build phase

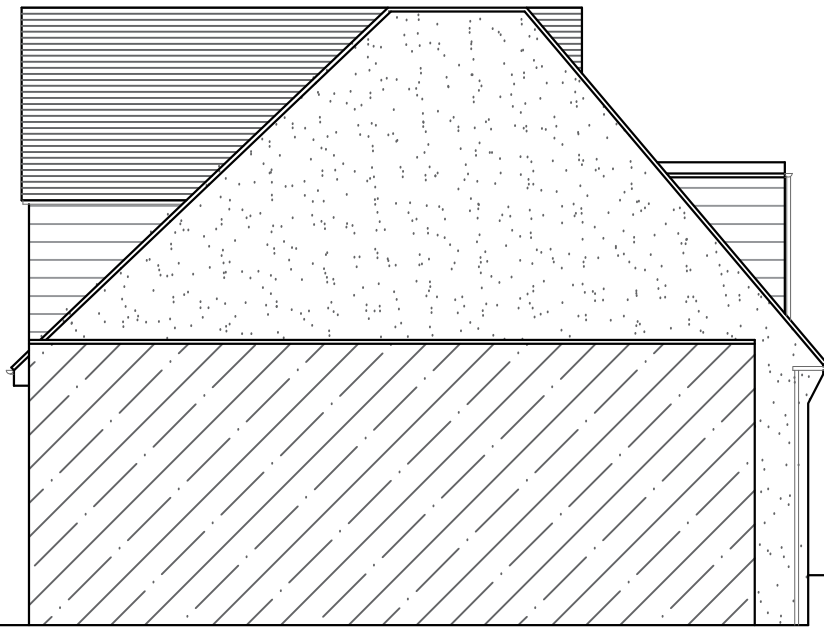


PROPOSED SIDE ELEVATION (FROM NO. 38) - UNCHANGED
 SCALE 1:100



PROPOSED REAR ELEVATION
 SCALE 1:100

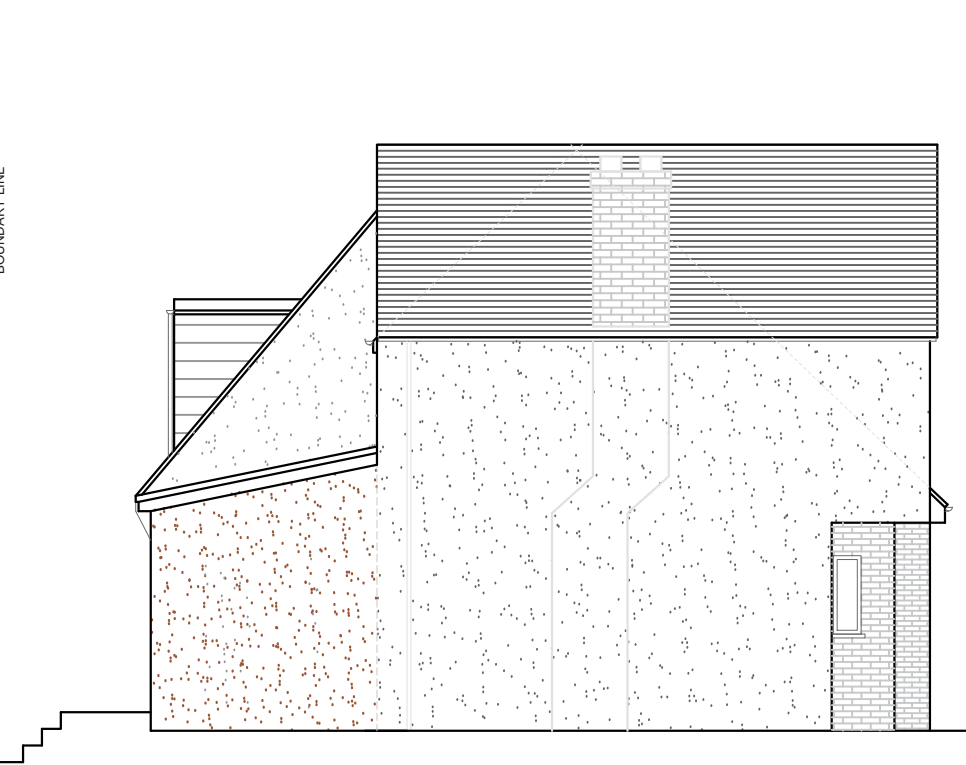

PROPOSED SIDE ELEVATION (FROM NO. 42)
 SCALE 1:100

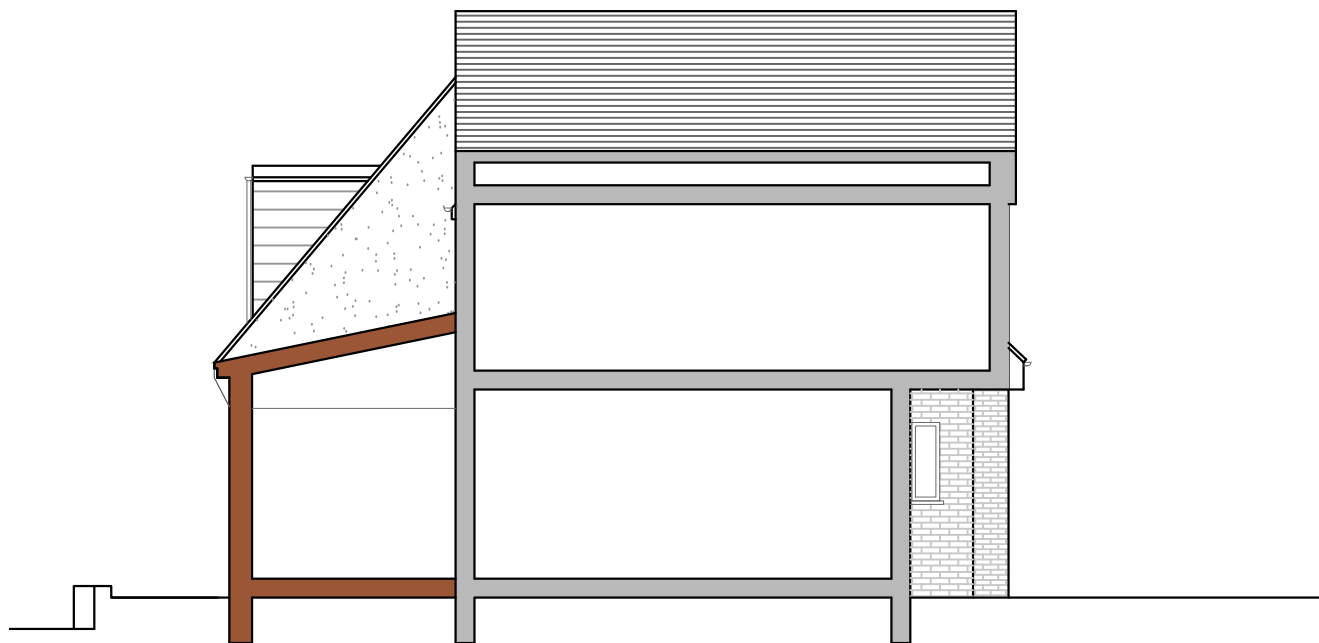

PROPOSED SECTION A-A
 SCALE 1:100



PROPOSED SECTION B-B
 SCALE 1:100

| REV | DATE | NOTES |
|-----|------|-------|
| | | |
| | | |
| | | |

| | |
|---|--------|
| CLIENT | V & PS |
| <small>DRAWINGS TO BE READ IN CONJUNCTION WITH THE RELEVANT DRAWING AND SPECIFICATION. FIGURED DIMENSIONS ONLY. DIMENSIONS SHOULD NOT BE RELIED UPON FOR THE PURPOSES OF ORDERING MATERIAL OR PLACING SUB-CONTRACTOR ORDERS. THIRD PARTIES TO TAKE THEIR OWN SITE MEASUREMENTS. IN THE EVENT THAT A CONTRACTOR OTHER THAN BUILD TEAM HOLBORN LIMITED IS APPOINTED TO EXECUTE THE WORKS, DESIGN TEAM ACCEPTS NO LIABILITY WHATSOEVER FOR THE SPECIFICATION, CALCULATION OR OTHER STRUCTURAL OR NON STRUCTURAL INFORMATION AS IT SO EXISTS PERTAINING TO THE PROPOSED WORKS. ALL DRAWINGS ARE SUBJECT TO ONSITE INSPECTION.</small> | |

| | |
|---------------|-------------------------------------|
| PROJECT | FRIARY ROAD N12 |
| DRAWING TITLE | PROPOSED ELEVATIONS AND SECTIONS |

| | | | | | |
|---------------------------|----------|-------------|----|---------|----|
| SCALE | 1:100@A3 | DRAWING NO. | 03 | REV. | |
| DATE | 02-03-17 | DRAWN | DA | CHECKED | SD |
| <p>Meters @ 1:100@ A3</p> | | | | | |

designteam
 the kitchen extension company

342 Clapham Road
 London
 SW9 9AJ

Tel: 0207 242 5353
 hello@designteam.co.uk
 www.designteam.co.uk