

Flat C
 Total - 53.1sqm
 Storage - 9.7sqm
 Height restriction - 75%

Flat B
 Total - 35.5sqm
 Storage - 2.5

NOTES: NOT SURVEYED

PROPOSED FIRST FLOOR PLAN


SCALE 1:50

			CLIENT	GS		PROJECT	FROBISHER ROAD N8		SCALE	1:50@A3	DRAWING NO.	REV.
									DATE	26-04-18	DRAWN	EW
											P - 1	
						DRAWING TITLE	PROPOSED FIRST FLOOR PLAN		<p>Meters @ 1:50@ A3</p>			
REV	DATE	NOTES										


designteam

342 Clapham Road
 London
 SW9 9AJ

Tel: 0207 242 5353
 hello@designteam.co.uk
 www.designteam.co.uk

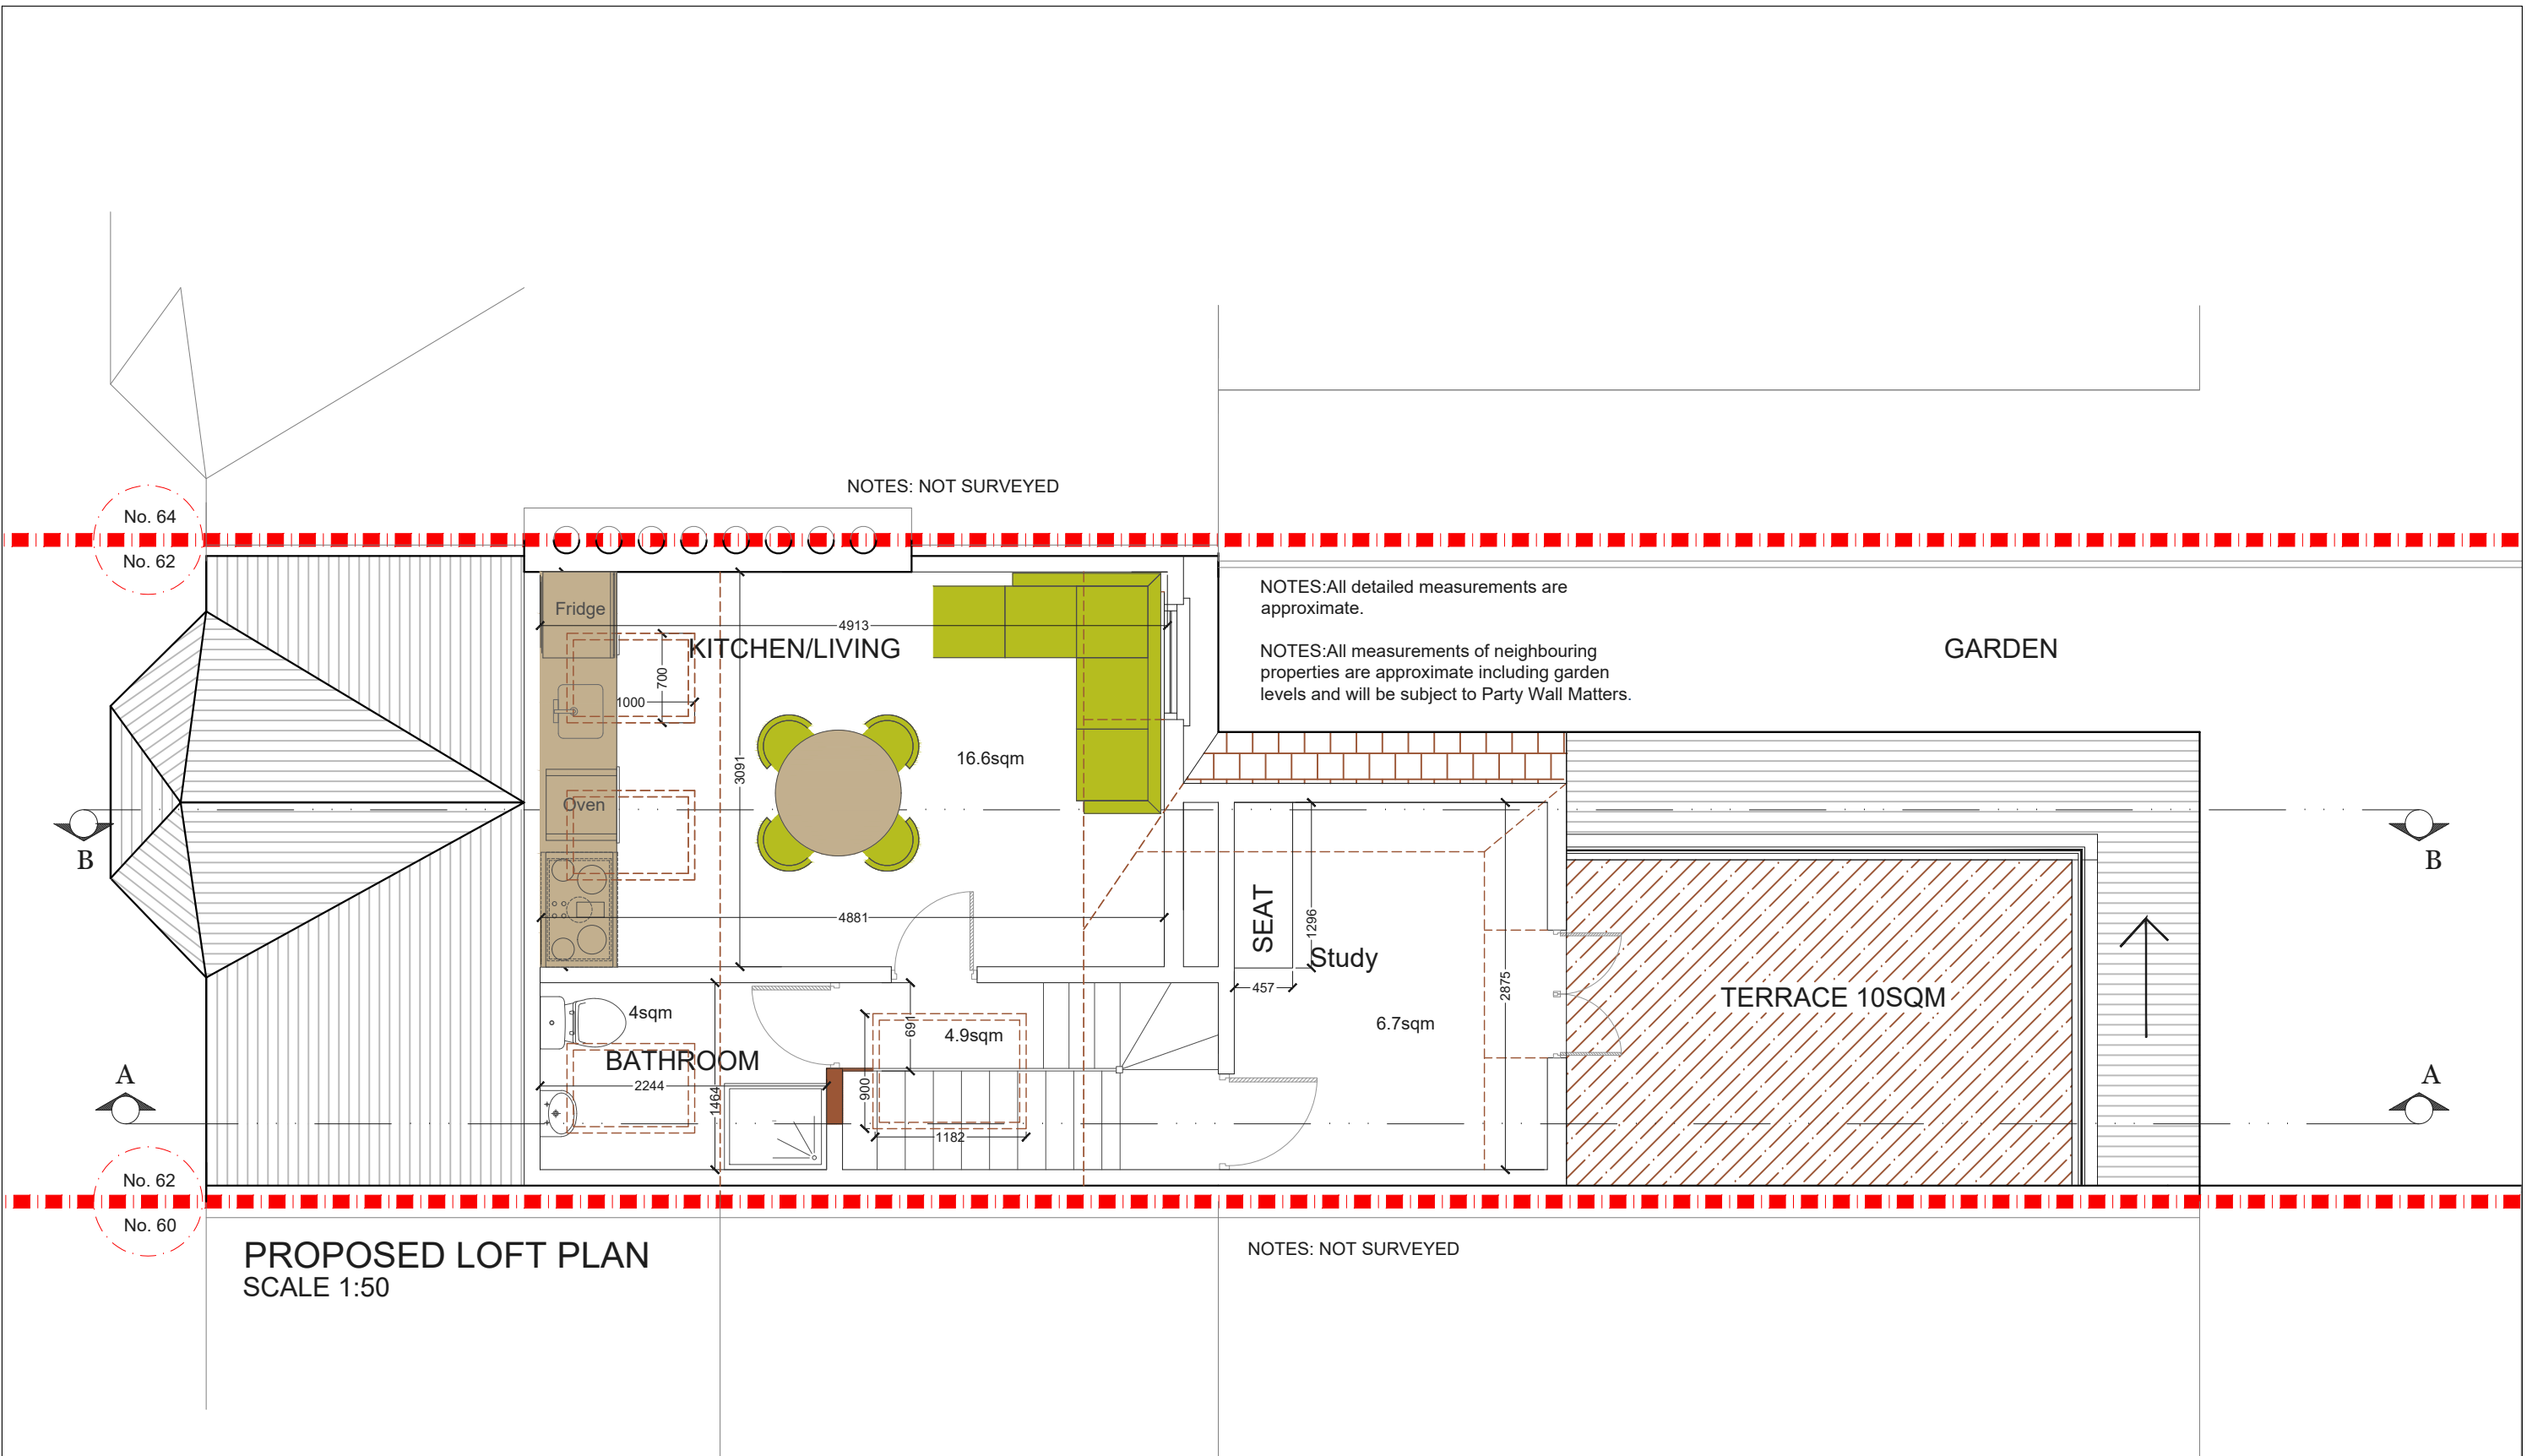


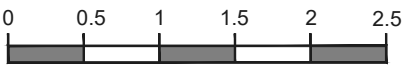
			CLIENT	GS	PROJECT	FROBISHER ROAD N8	SCALE	1:50@A3	DRAWING NO.	REV.	<p>342 Clapham Road London SW9 9AJ</p> <p>Tel: 0207 242 5353 hello@designteam.co.uk www.designteam.co.uk</p>	
					DRAWING TITLE	PROPOSED LOFT FLOOR PLAN	DATE	14-06-18	DRAWN	EW		P - 2
REV	DATE	NOTES										

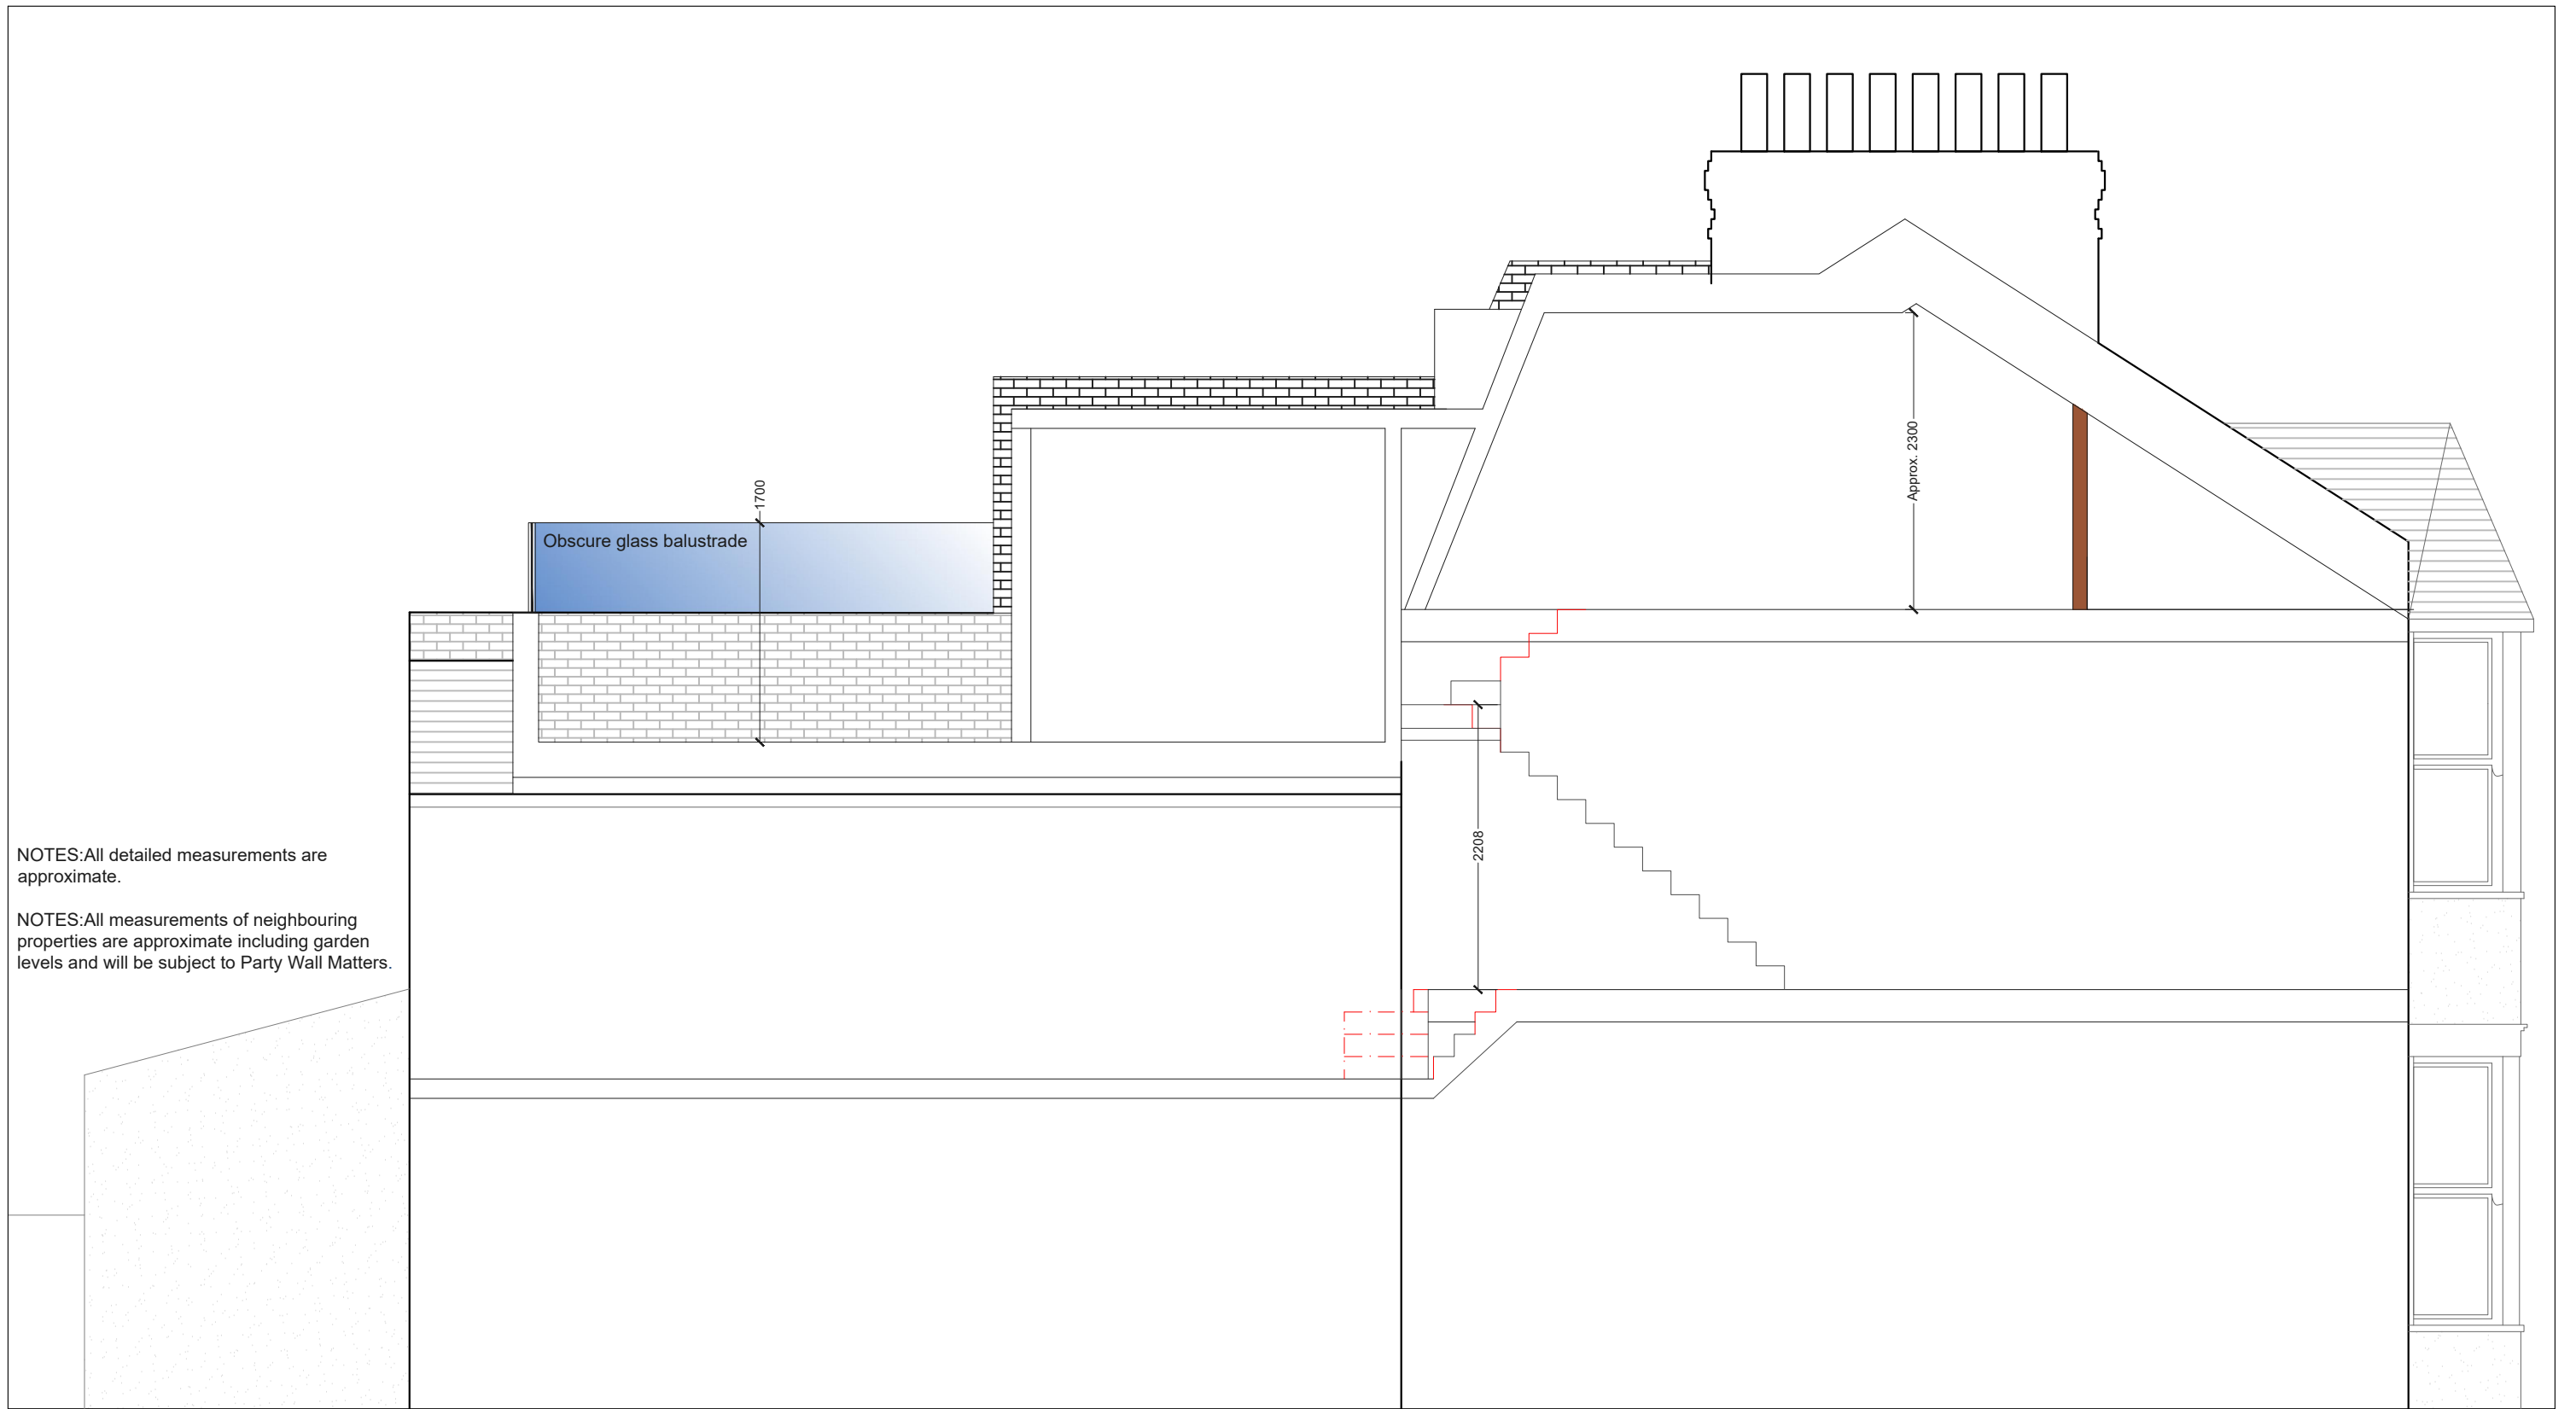

NOTES: All detailed measurements are approximate.

NOTES: All measurements of neighbouring properties are approximate including garden levels and will be subject to Party Wall Matters.

PROPOSED SECTION A-A
SCALE 1:50

			CLIENT	GS	PROJECT	FROBISHER ROAD N8		SCALE	1:50@A3	DRAWING NO.	REV.	 <p>342 Clapham Road London SW9 9AJ Tel: 0207 242 5353 hello@designteam.co.uk www.designteam.co.uk</p>	
					DRAWING TITLE	PROPOSED SECTION A-A		DATE	14-06-18	DRAWN	EW		P - 3
REV	DATE	NOTES						 <p>Meters @ 1:50@ A3</p>					