


PROPOSED GROUND FLOOR  
SCALE 1:50

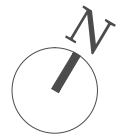


REV	DATE	NOTES

CLIENT	PD
--------	----

PROJECT	GODLEY ROAD SW18
DRAWING TITLE	PROPOSED GROUND FLOOR PLAN

SCALE	1:50@A3
DATE	DRAWN SD


DRAWING NO.	
REV.	

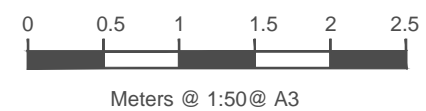

**designteam**  
the kitchen extension company

Unit 1F  
26-32 Voltaire Road  
London SW4 6DH

Tel: 0207 242 5353  
hello@designteamldn.com  
www.designteamldn.com

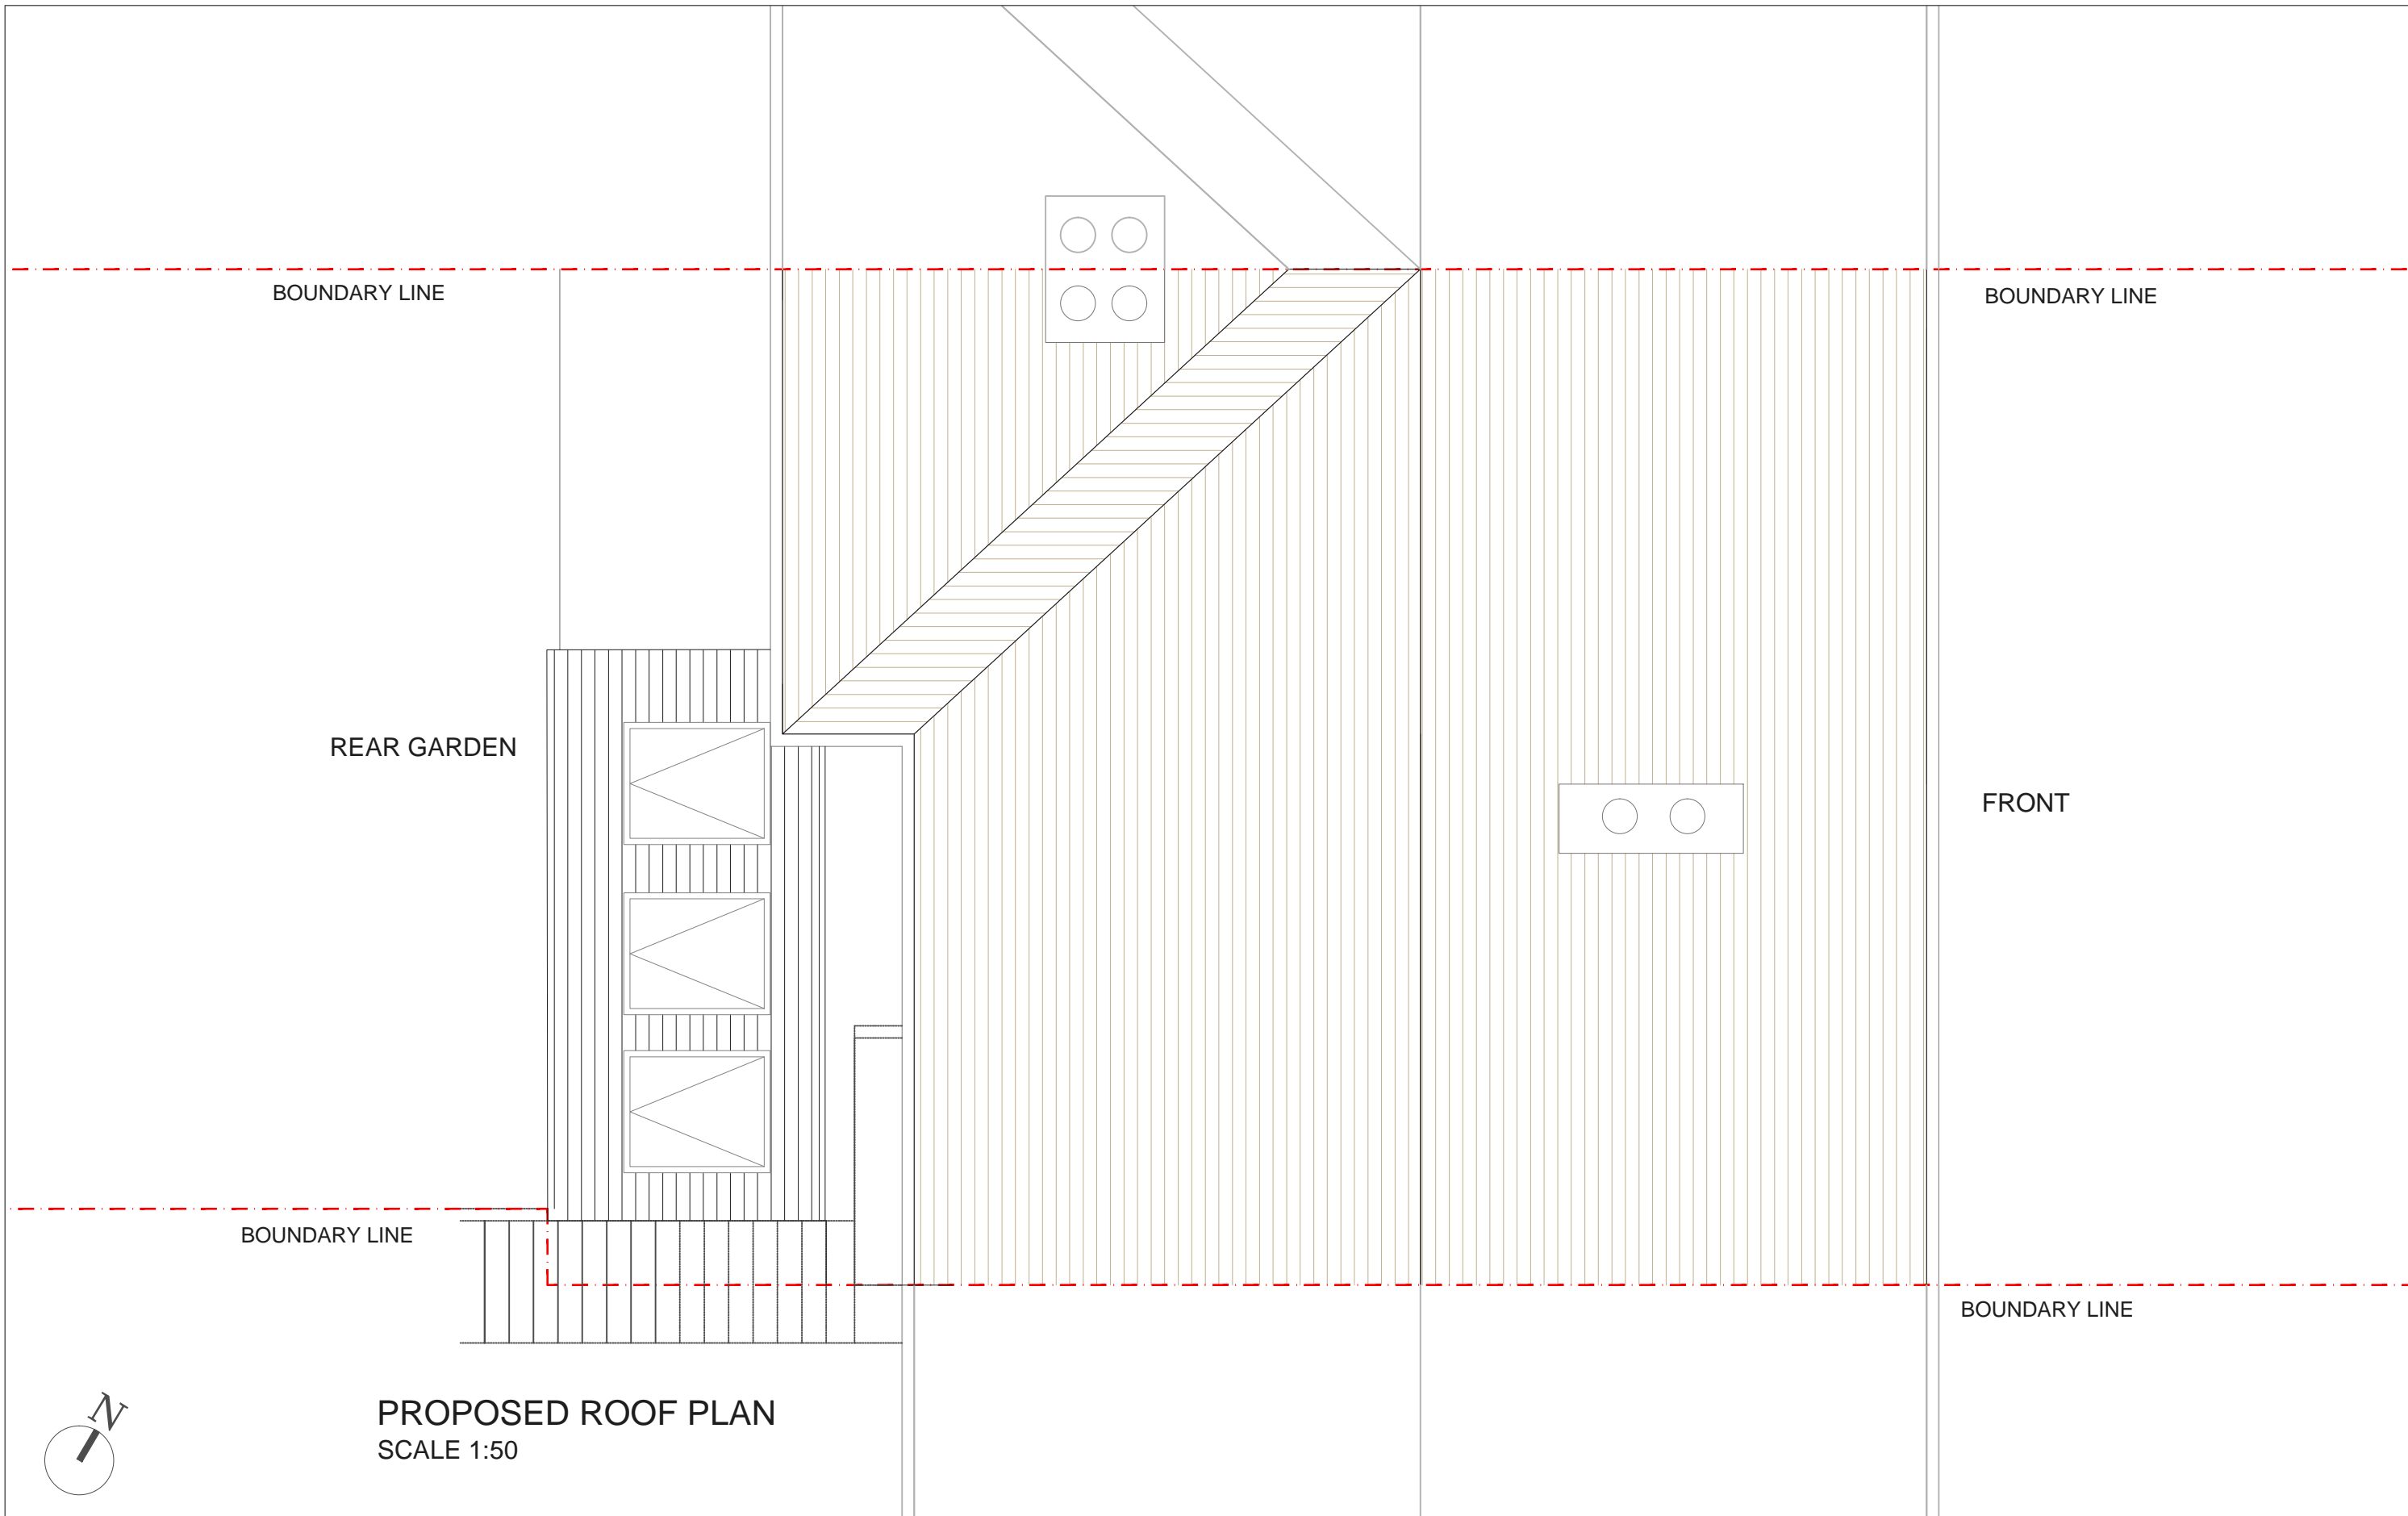

BOUNDARY LINE

BOUNDARY LINE

REAR GARDEN

FRONT


BOUNDARY LINE

BOUNDARY LINE




PROPOSED ROOF PLAN  
SCALE 1:50


			CLIENT	PD	PROJECT	GODLEY ROAD SW18		SCALE	1:50@A3	DRAWING NO.	REV.
					DRAWING TITLE	PROPOSED ROOF PLAN		DATE		DRAWN	SD
REV	DATE	NOTES				<p>Meters @ 1:50@ A3</p>			<p><b>designteam</b> the kitchen extension company Unit 1F 26-32 Voltaire Road London SW4 6DH Tel: 0207 242 5353 hello@designteamldn.com www.designteamldn.com</p>		

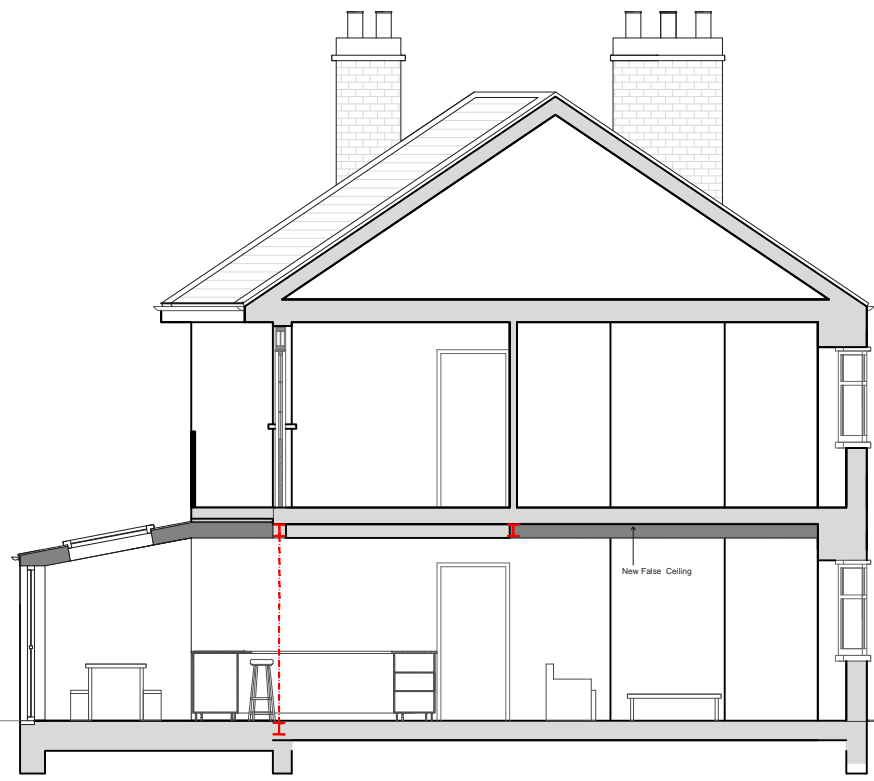

PROPOSED SECTION AA  
SCALE 1:100

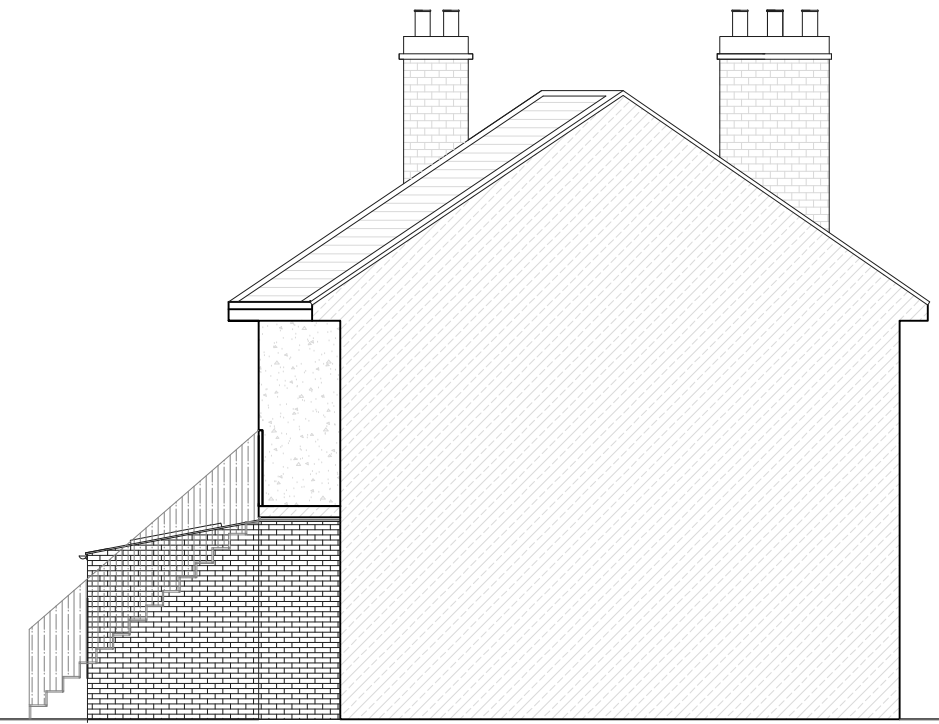


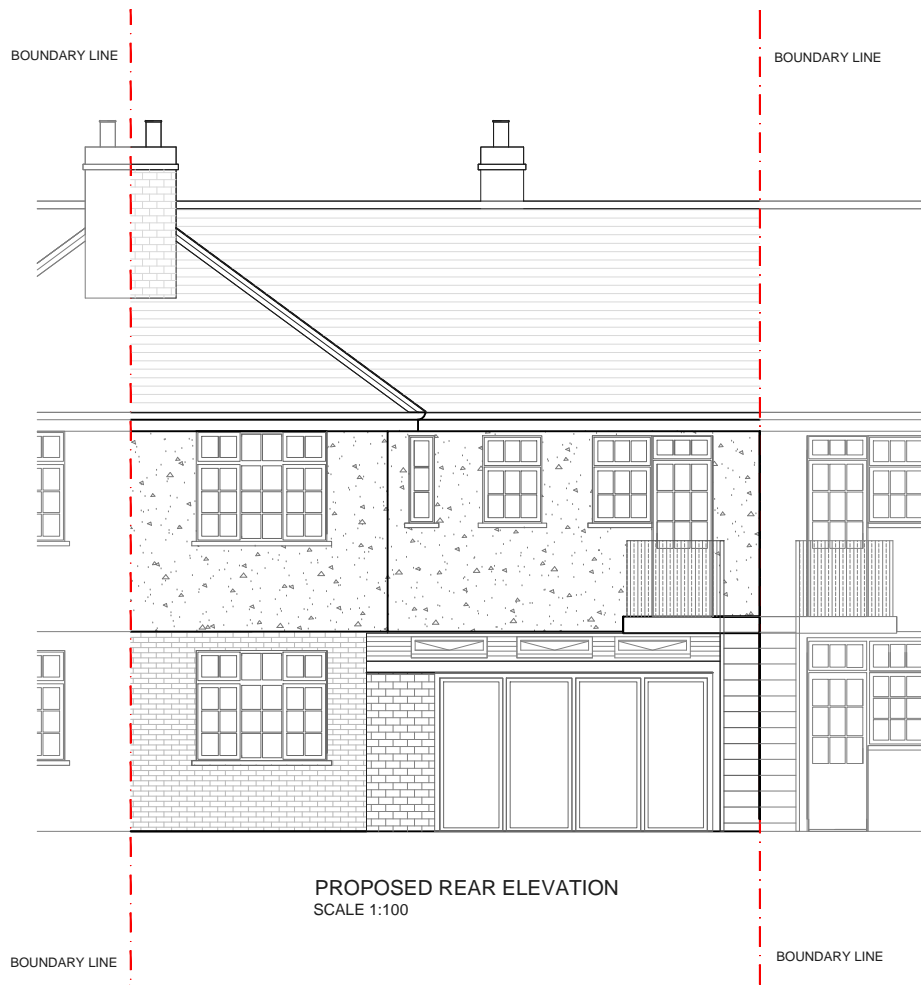

PROPOSED SIDE ELEVATION  
SCALE 1:100



PROPOSED REAR ELEVATION  
SCALE 1:100

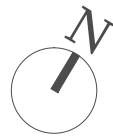NOTE: all detailed measurements are approximate  
NOTE: all recessed beams assume that the floor thickness is 6 inches. this cannot be confirmed until the opening up work during the build phase



			CLIENT	PD	PROJECT	GODLEY ROAD SW18	SCALE	1:50@A3	DRAWING NO.	REV.	 <b>designteam</b> the kitchen extension company Unit 1F 26-32 Voltaire Road London SW4 6DH Tel: 0207 242 5353 hello@designteamldn.com www.designteamldn.com
							DATE	DRAWN			
					DRAWING TITLE	PROPOSED ROOF PLAN		SD			
REV	DATE	NOTES					 Meters @ 1:100@ A3				