


NOTES: All detailed measurements are approximate.

NOTES: All measurements of neighbouring properties are approximate including garden levels and will be subject to Party Wall Matters.

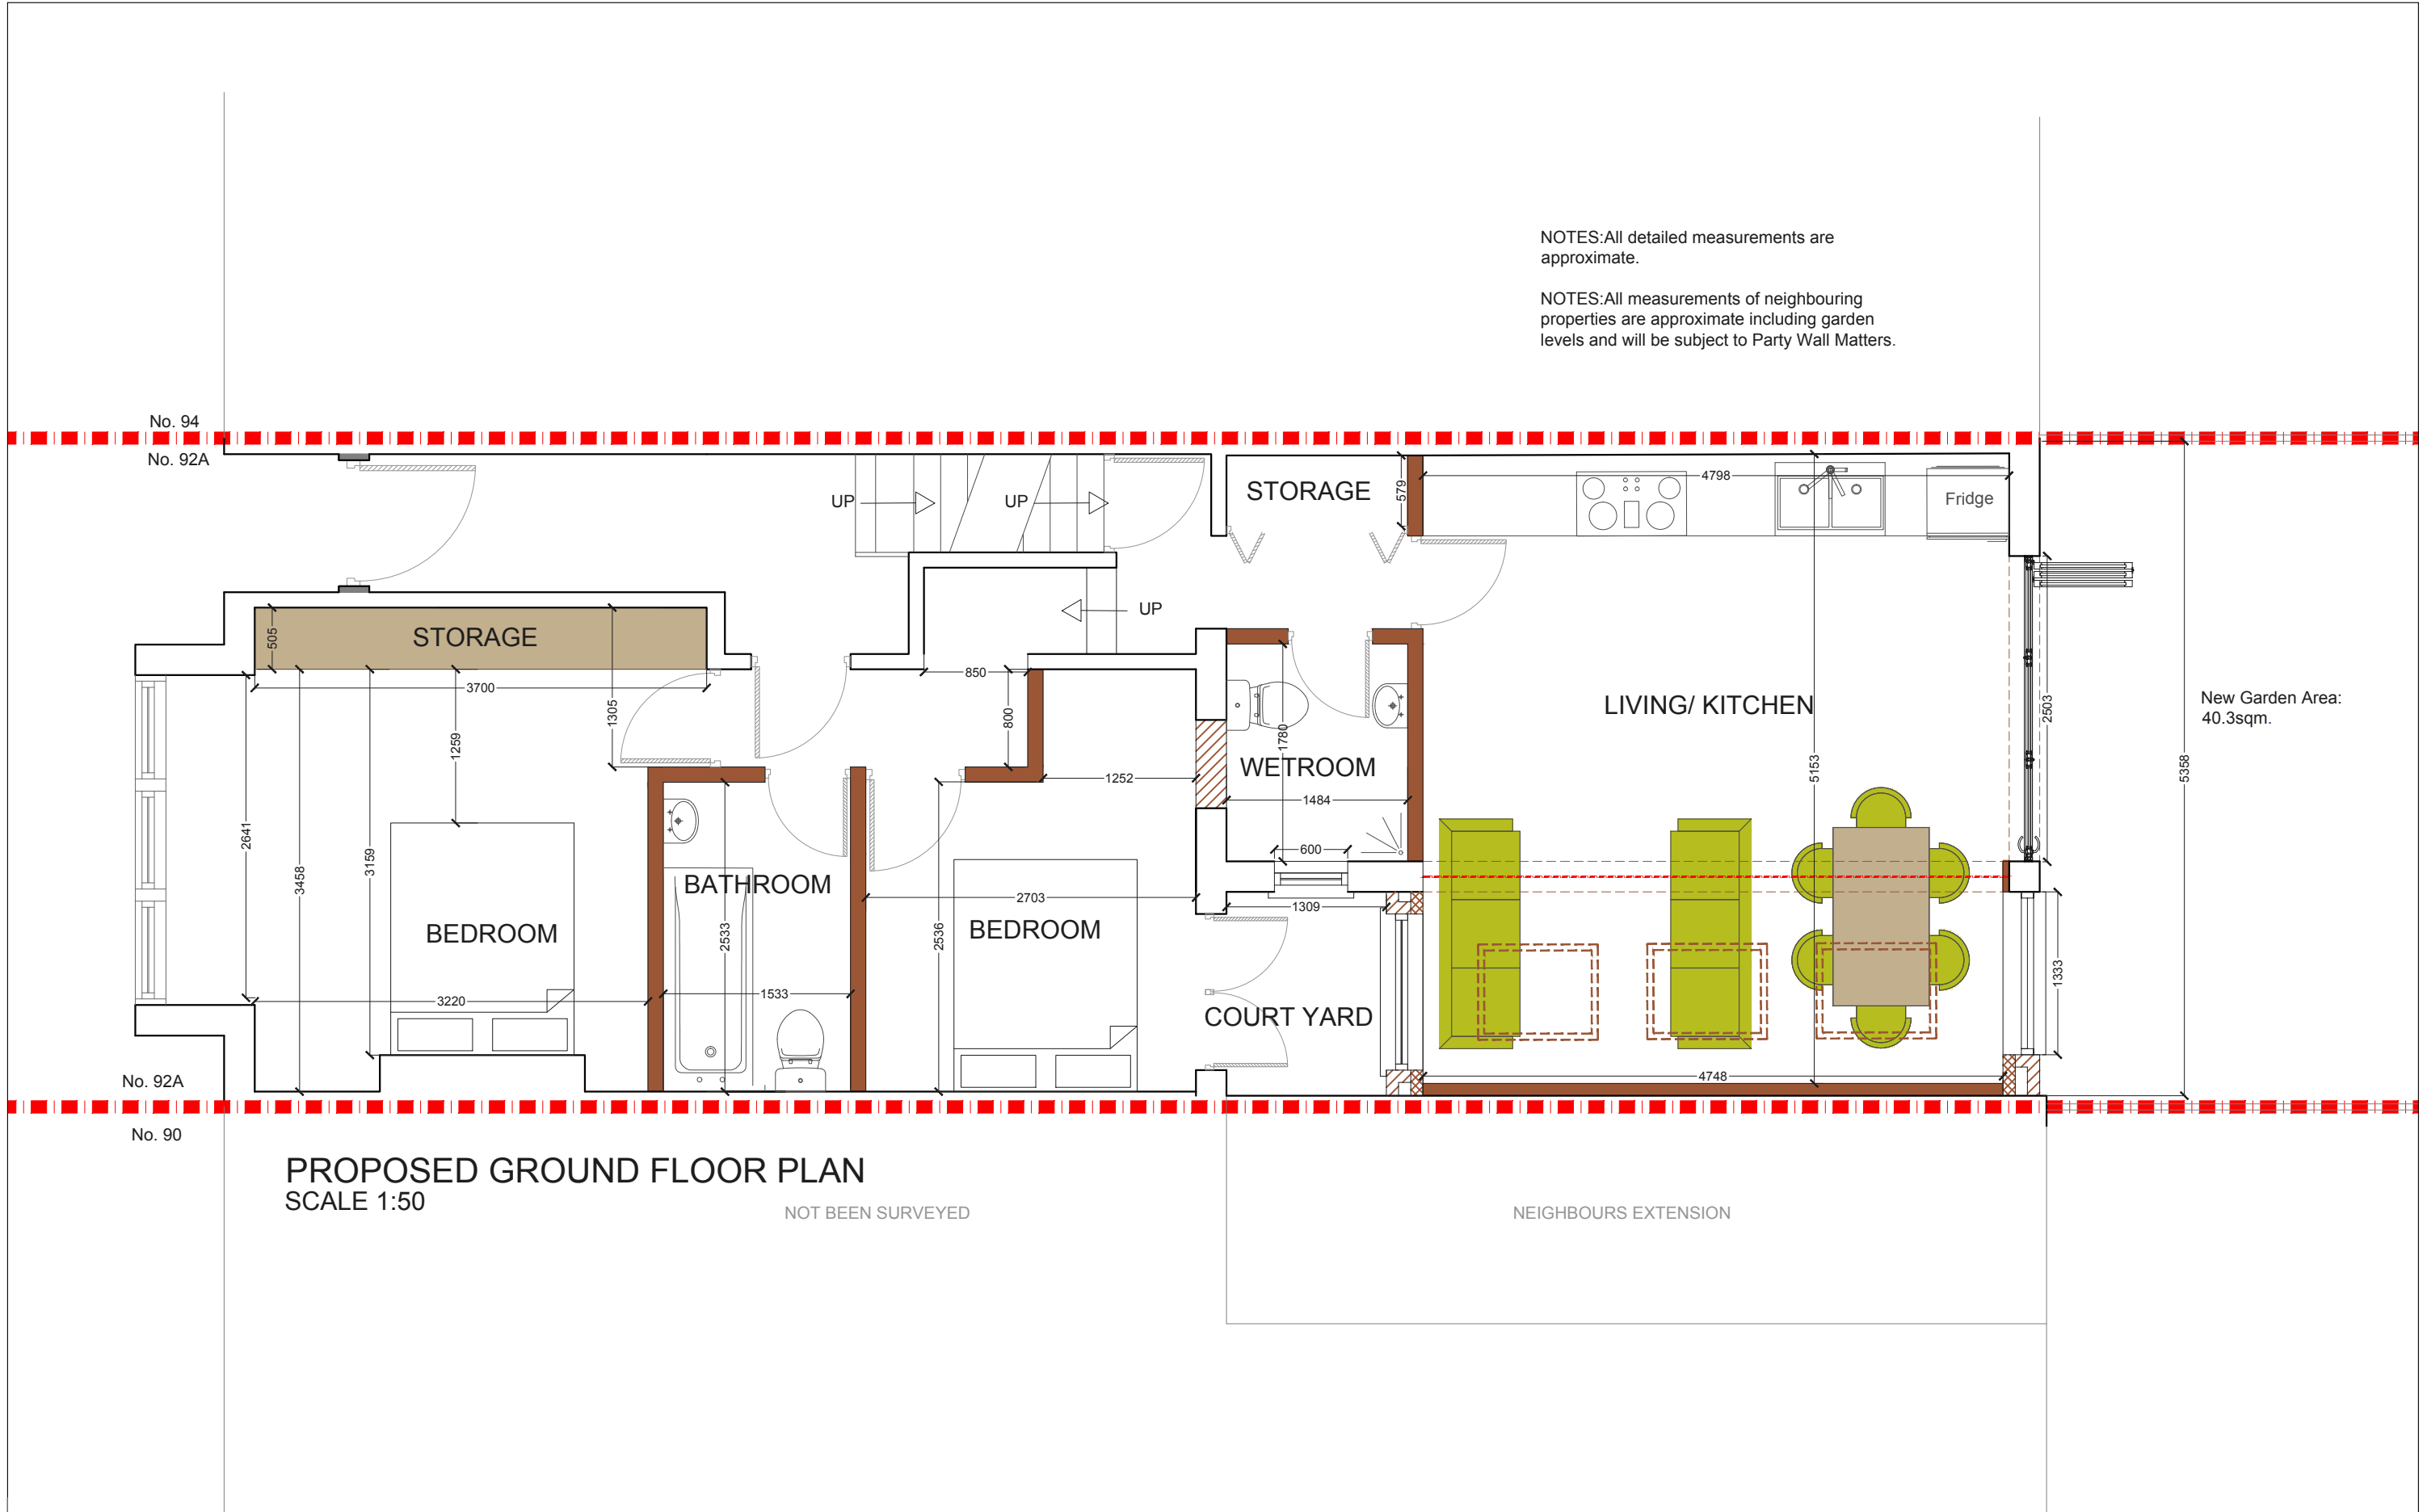


PROPOSED GROUND FLOOR PLAN
SCALE 1:50

NOT BEEN SURVEYED

NEIGHBOURS EXTENSION

			CLIENT	CT		PROJECT	HAMBALT ROAD SW4		SCALE	1:50@A3	DRAWING NO.	REV.
									DATE	01-05-18	DRAWN	EW
											P - 1	
						DRAWING TITLE	PROPOSED GROUND FLOOR PLAN		<p>Meters @ 1:50@ A3</p>			
REV	DATE	NOTES	<p>designteam 342 Clapham Road London SW9 9AJ Tel: 0207 242 5353 hello@designteam.co.uk www.designteam.co.uk</p>									

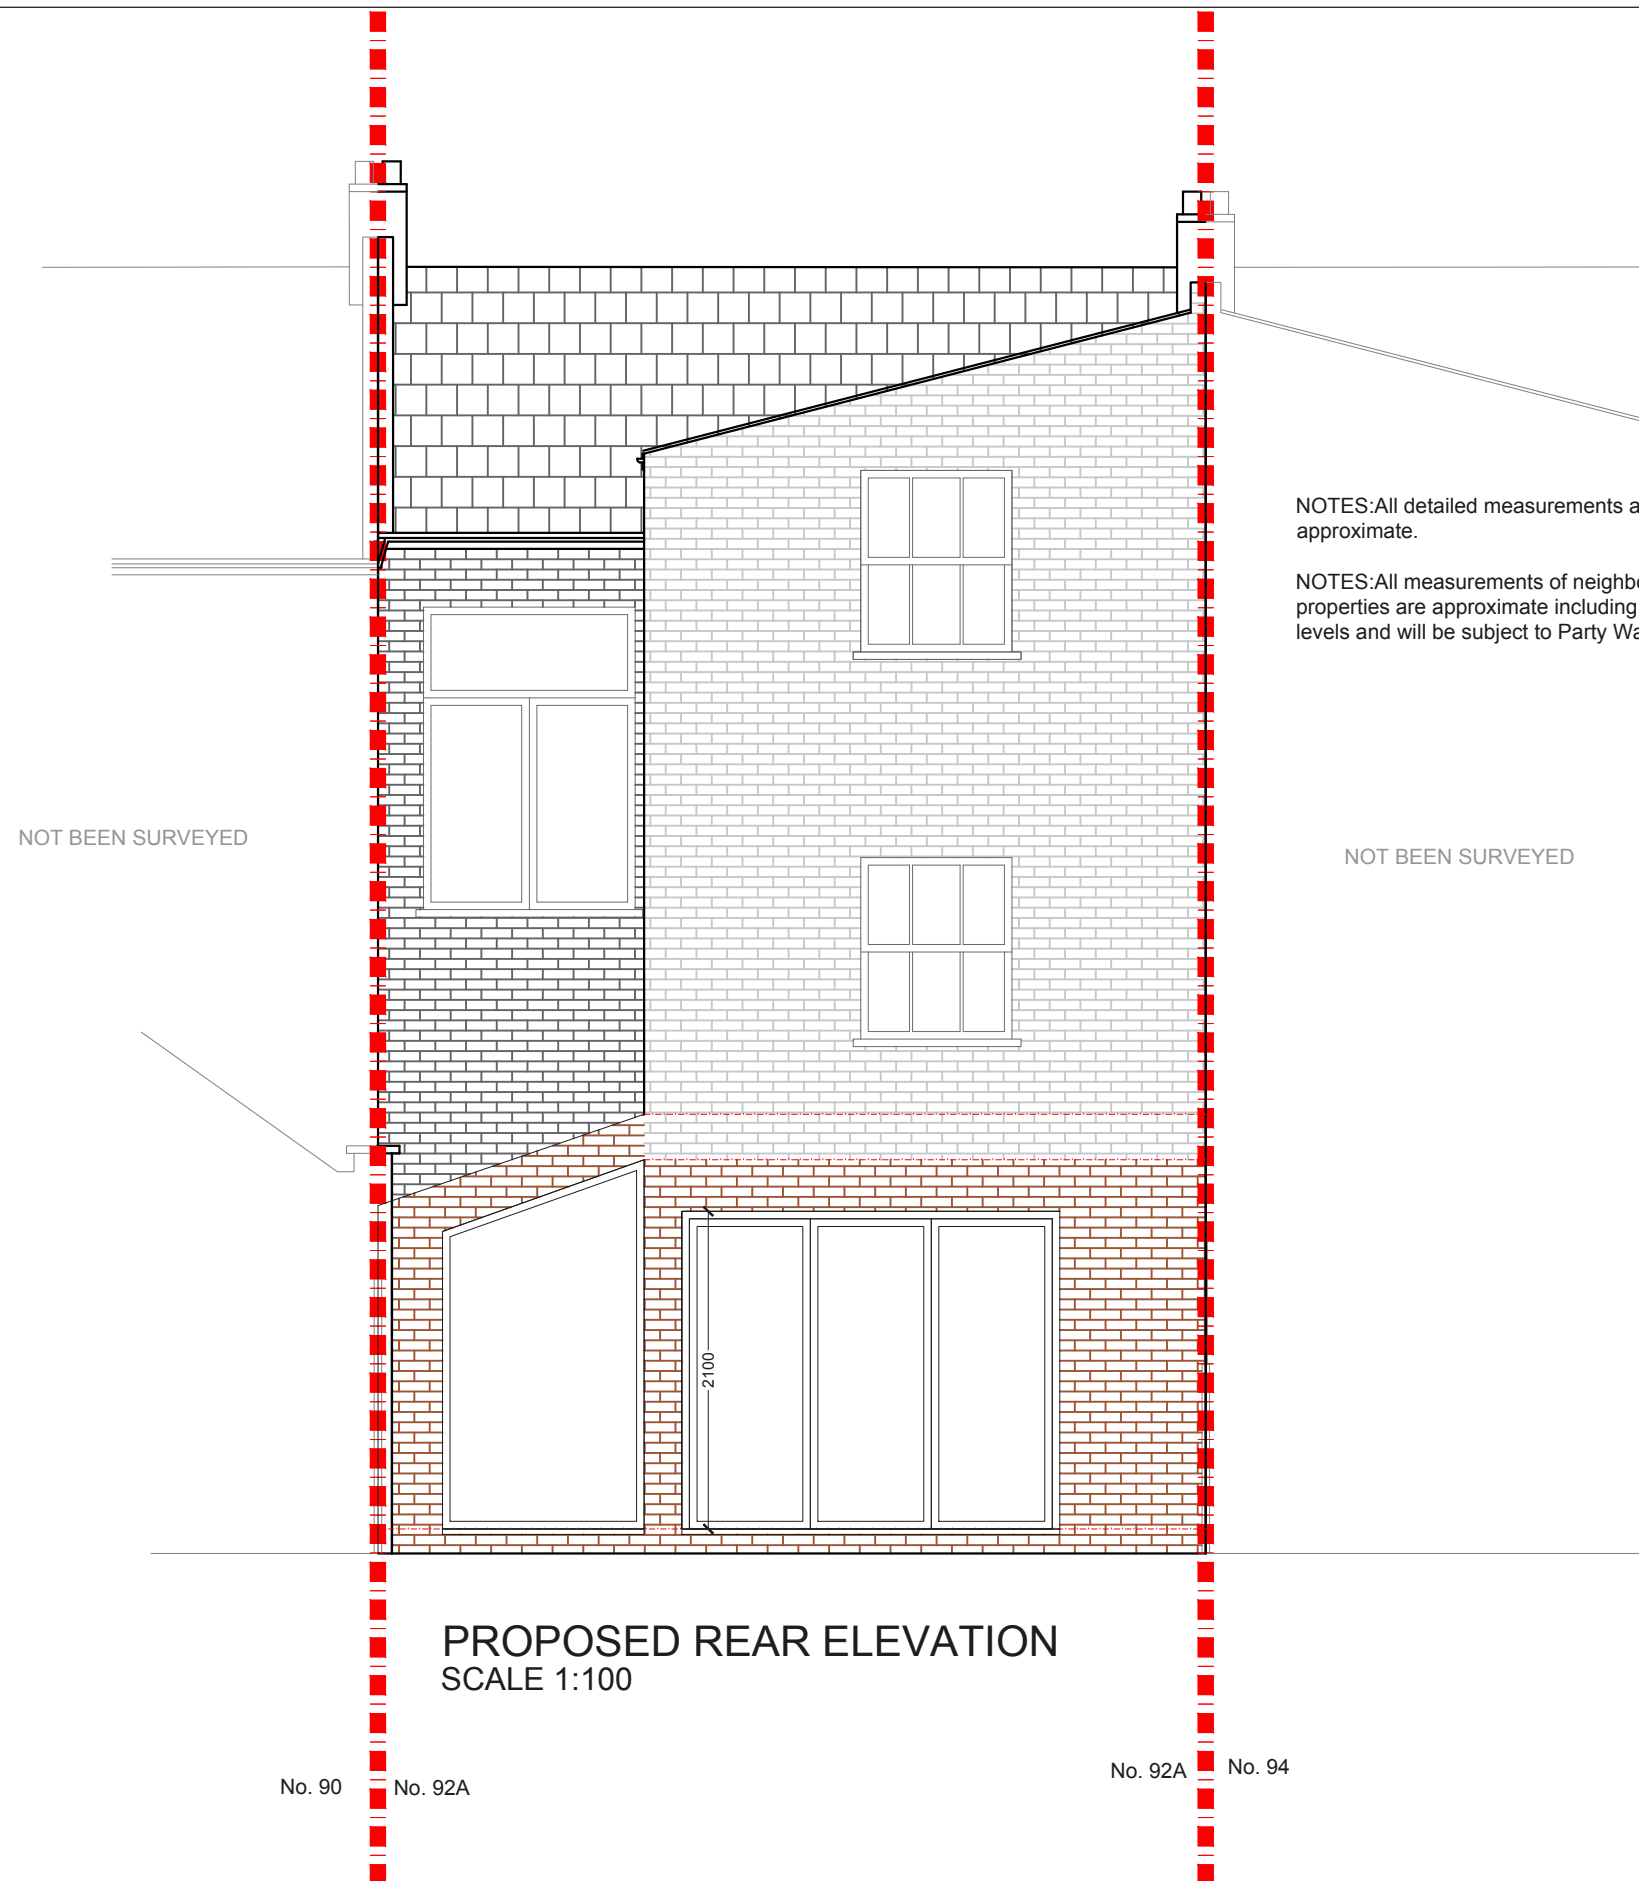

NOTES: All detailed measurements are approximate.

NOTES: All measurements of neighbouring properties are approximate including garden levels and will be subject to Party Wall Matters.



NOT BEEN SURVEYED

NOT BEEN SURVEYED

PROPOSED REAR ELEVATION
SCALE 1:100

No. 90 No. 92A

No. 92A No. 94

			CLIENT	CT	PROJECT	HAMBALT ROAD SW4	SCALE	1:50@A3	DRAWING NO.	REV.	 <p>342 Clapham Road London SW9 9AJ</p> <p>Tel: 0207 242 5353 hello@designteam.co.uk www.designteam.co.uk</p>	
					DRAWING TITLE	PROPOSED REAR ELEVATION	DATE	18-12-17	DRAWN	SD		P - 3
REV	DATE	NOTES					 <p>Meters @ 1:50@ A3</p>					