




PROPOSED FIRST FLOOR PLAN\_OPTION 3  
SCALE 1:100

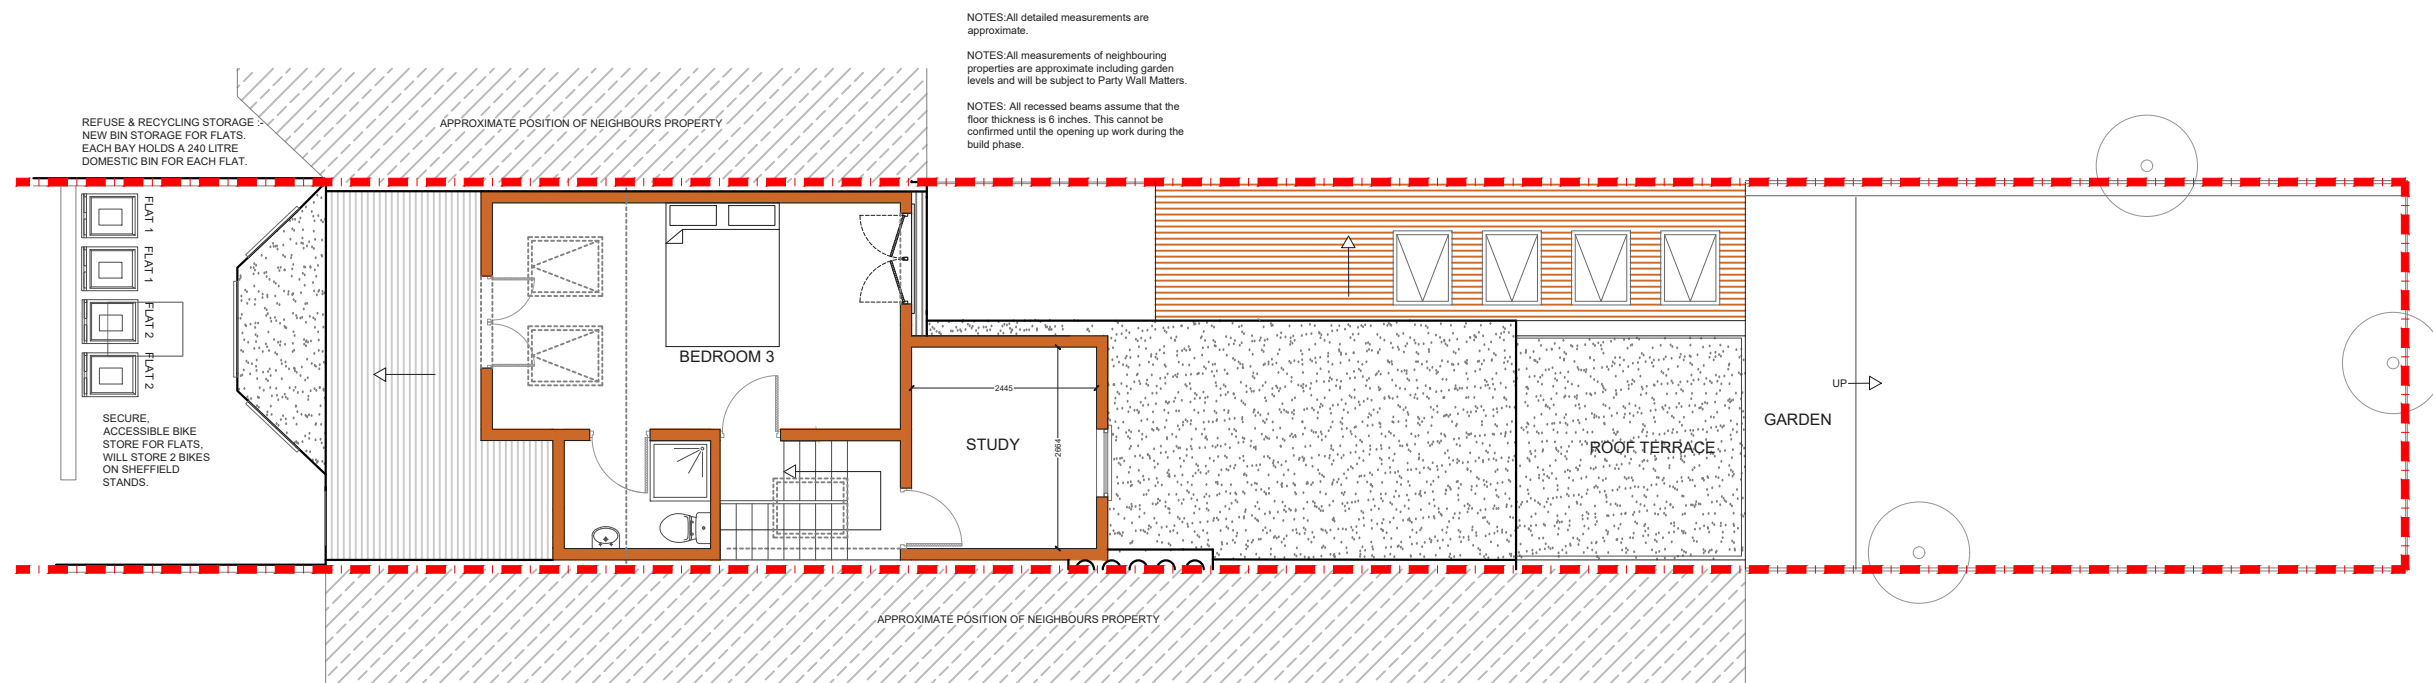


PROPOSED LOFT PLAN\_OPTION 3  
SCALE 1:100



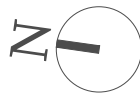

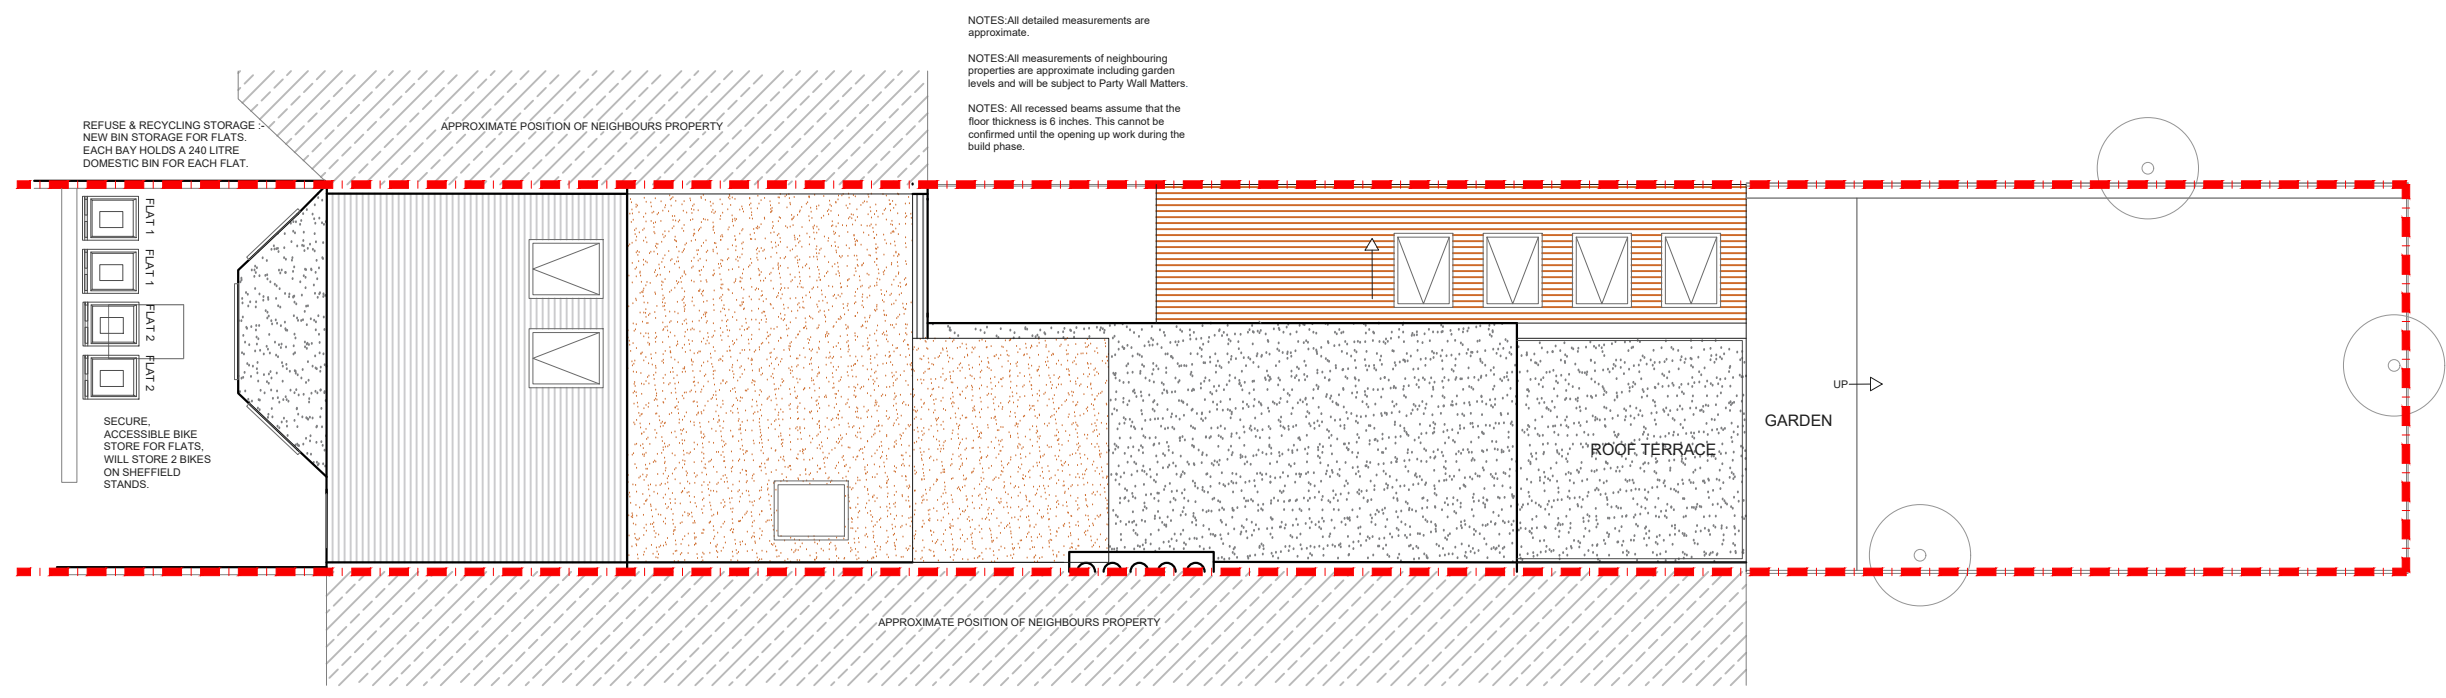
			CLIENT	DJ	PROJECT	126 HEWITT ROAD N8	SCALE	1:100@A3	DRAWING NO.	REV.	<p>342 Clapham Road London SW9 9AJ</p> <p>Tel: 0207 242 5353 hello@designteam.co.uk www.designteam.co.uk</p>	
					DRAWING TITLE	PROPOSED FIRST AND LOFT FLOOR PLAN	DATE	18-06-18	DRAWN	DA		P - 1
REV	DATE	NOTES					<p>Meters @ 1:100@ A3</p>					

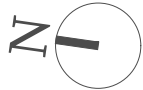


PROPOSED ROOF PLAN\_OPTION 3  
SCALE 1:100



			CLIENT	DJ	PROJECT	HEWITT ROAD N8	SCALE	1:100@A3	DRAWING NO.	REV.	 <p>342 Clapham Road London SW9 9AJ Tel: 0207 242 5353 hello@designteam.co.uk www.designteam.co.uk</p>	
							DATE	18-06-18	DRAWN	DA		P - 2
					DRAWING TITLE	PROPOSED ROOF PLAN	 <p>Meters @ 1:100@ A3</p>					
REV	DATE	NOTES										

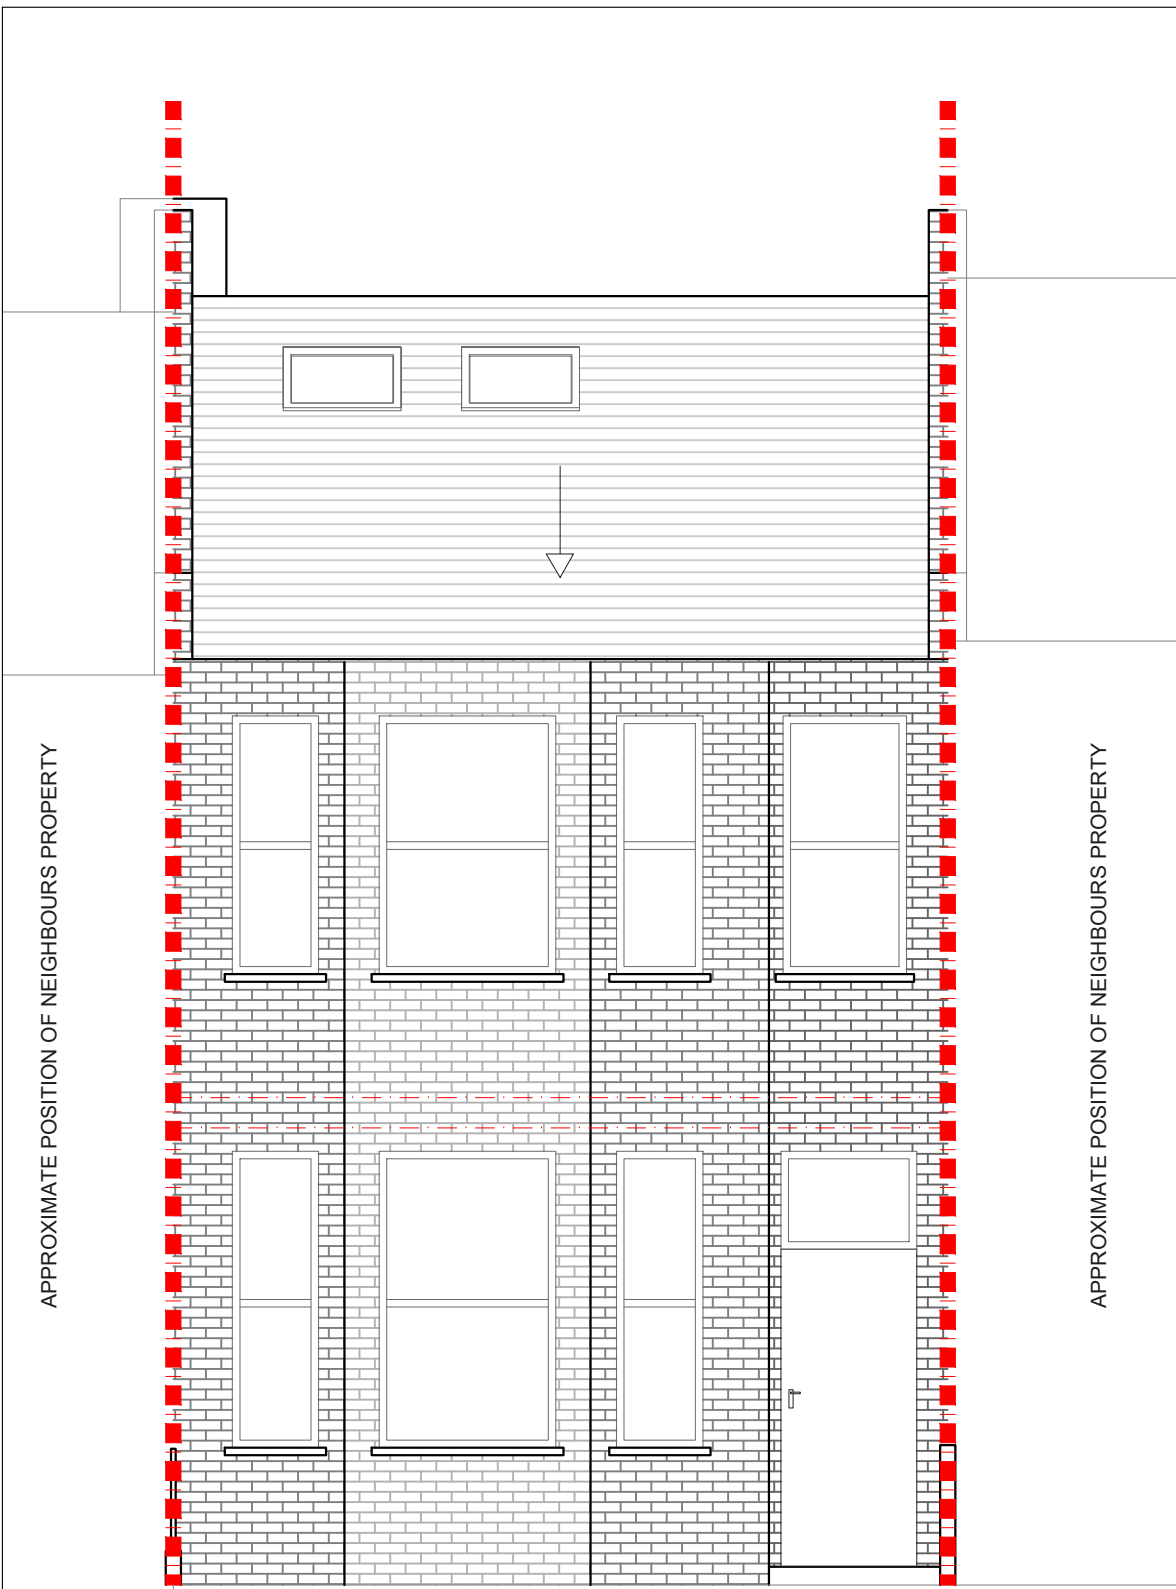

PROPOSED FRONT ELEVATION\_OPTION 3  
SCALE 1:50

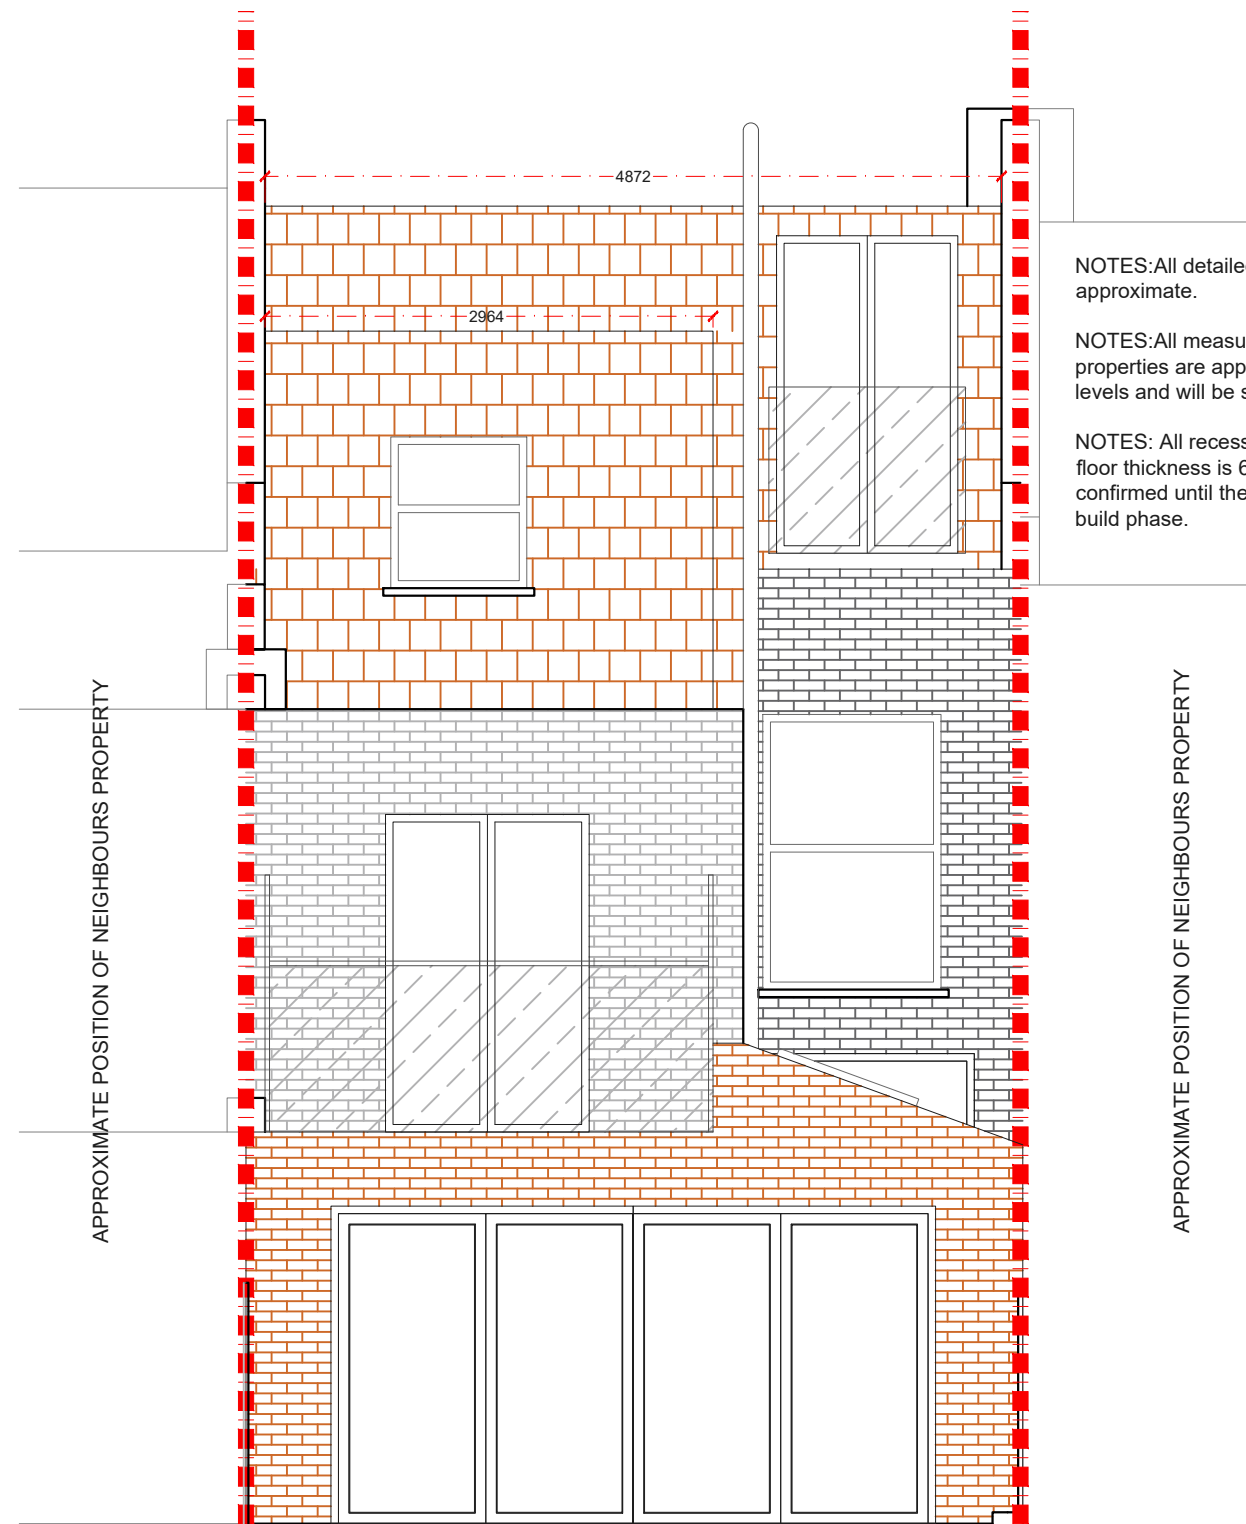

PROPOSED REAR ELEVATION\_OPTION 3  
SCALE 1:50

NOTES: All detailed measurements are approximate.

NOTES: All measurements of neighbouring properties are approximate including garden levels and will be subject to Party Wall Matters.

NOTES: All recessed beams assume that the floor thickness is 6 inches. This cannot be confirmed until the opening up work during the build phase.

REV	DATE	NOTES

CLIENT	DJ
--------	----

PROJECT	HEWITT ROAD N8
DRAWING TITLE	PROPOSED FRONT AND REAR ELEVATION

SCALE	1:50@A3	DRAWING NO.	P - 3	REV.	
DATE	18-06-18	DRAWN	DA		

0 0.5 1 1.5 2 2.5  
Meters @ 1:50@ A3

**designteam**  
342 Clapham Road London SW9 9AJ  
Tel: 0207 242 5353  
hello@designteam.co.uk  
www.designteam.co.uk