



EXISTING CELLAR PLAN
SCALE 1:100


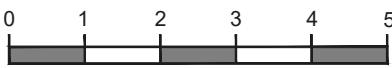
NOTES: All detailed measurements are approximate.
NOTES: All measurements of neighbouring properties are approximate including garden levels and will be subject to Party Wall Matters.
NOTES: All recessed beams assume that the floor thickness is 6 inches. This cannot be confirmed until the opening up work during the build phase.


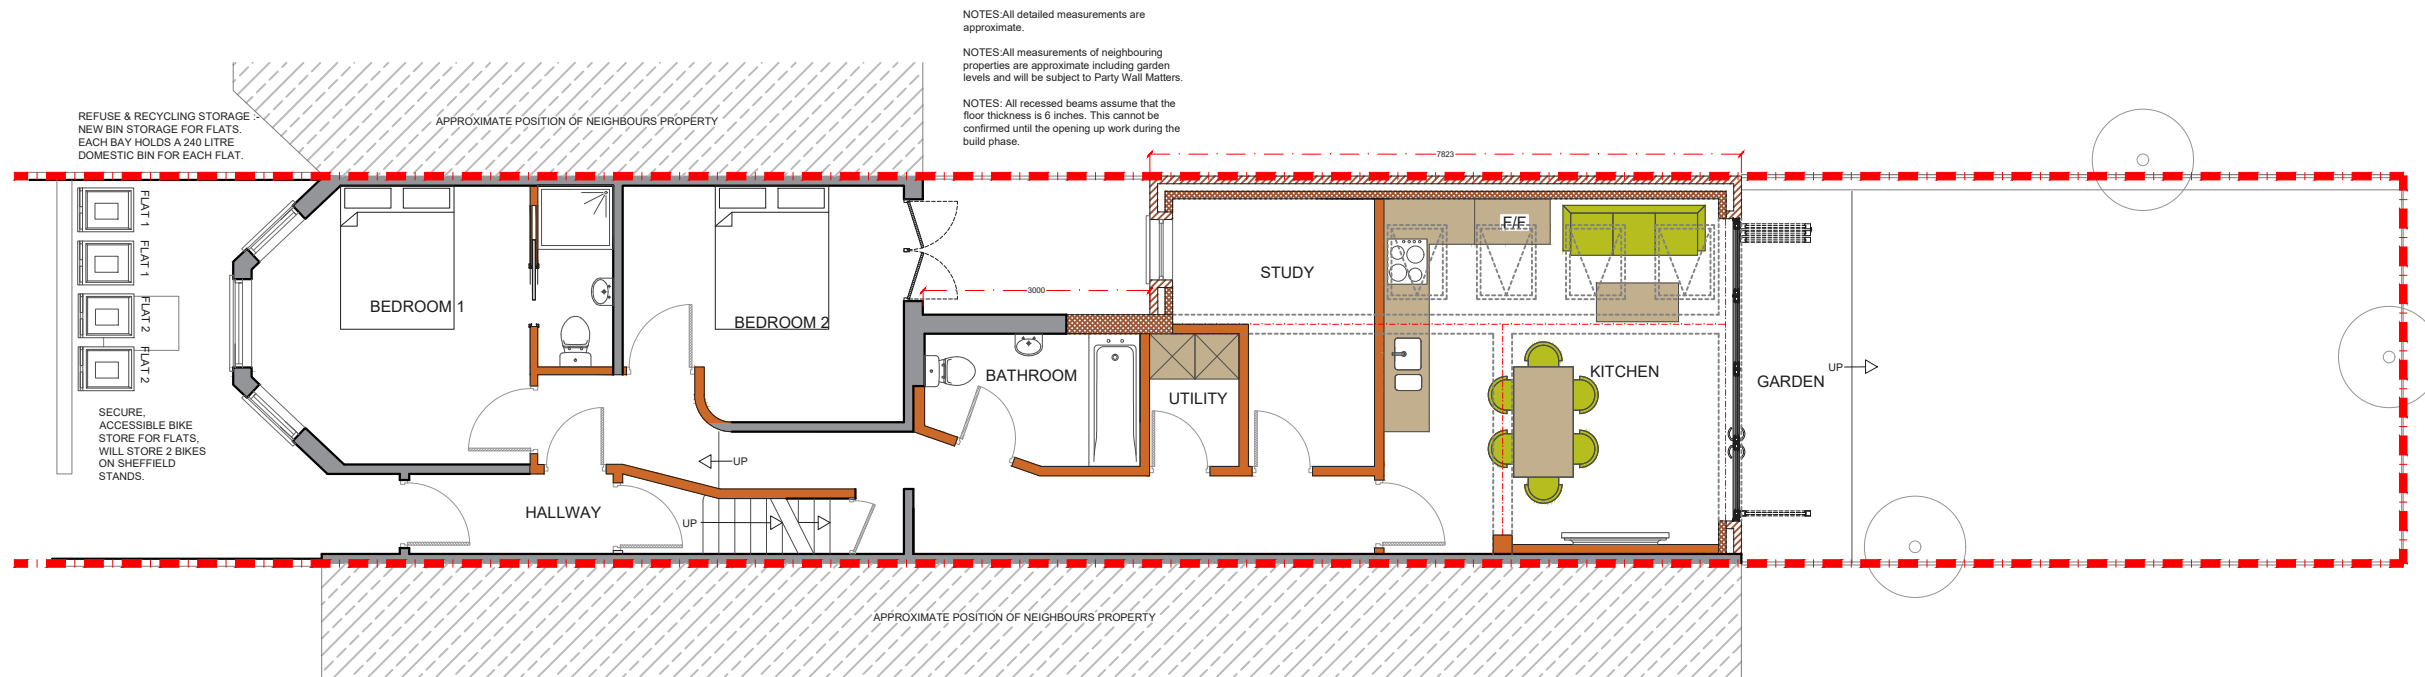



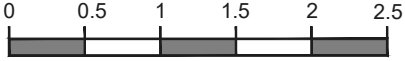
PROPOSED GROUND FLOOR PLAN
SCALE 1:100

NOTES: All detailed measurements are approximate.
NOTES: All measurements of neighbouring properties are approximate including garden levels and will be subject to Party Wall Matters.
NOTES: All recessed beams assume that the floor thickness is 6 inches. This cannot be confirmed until the opening up work during the build phase.

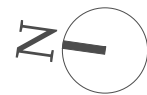

			CLIENT	DJ	PROJECT	HEWITT ROAD N8	SCALE	1:100@A3	DRAWING NO.	REV.	 <p>342 Clapham Road London SW9 9AJ</p> <p>Tel: 0207 242 5353 hello@designteam.co.uk www.designteam.co.uk</p>	
							DATE	18-06-18	DRAWN	DA		P - 1
REV	DATE	NOTES			DRAWING TITLE	PROPOSED CELLAR & GROUND FLOOR PLAN	 <p>Meters @ 1:100@A3</p>					

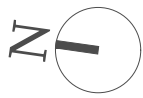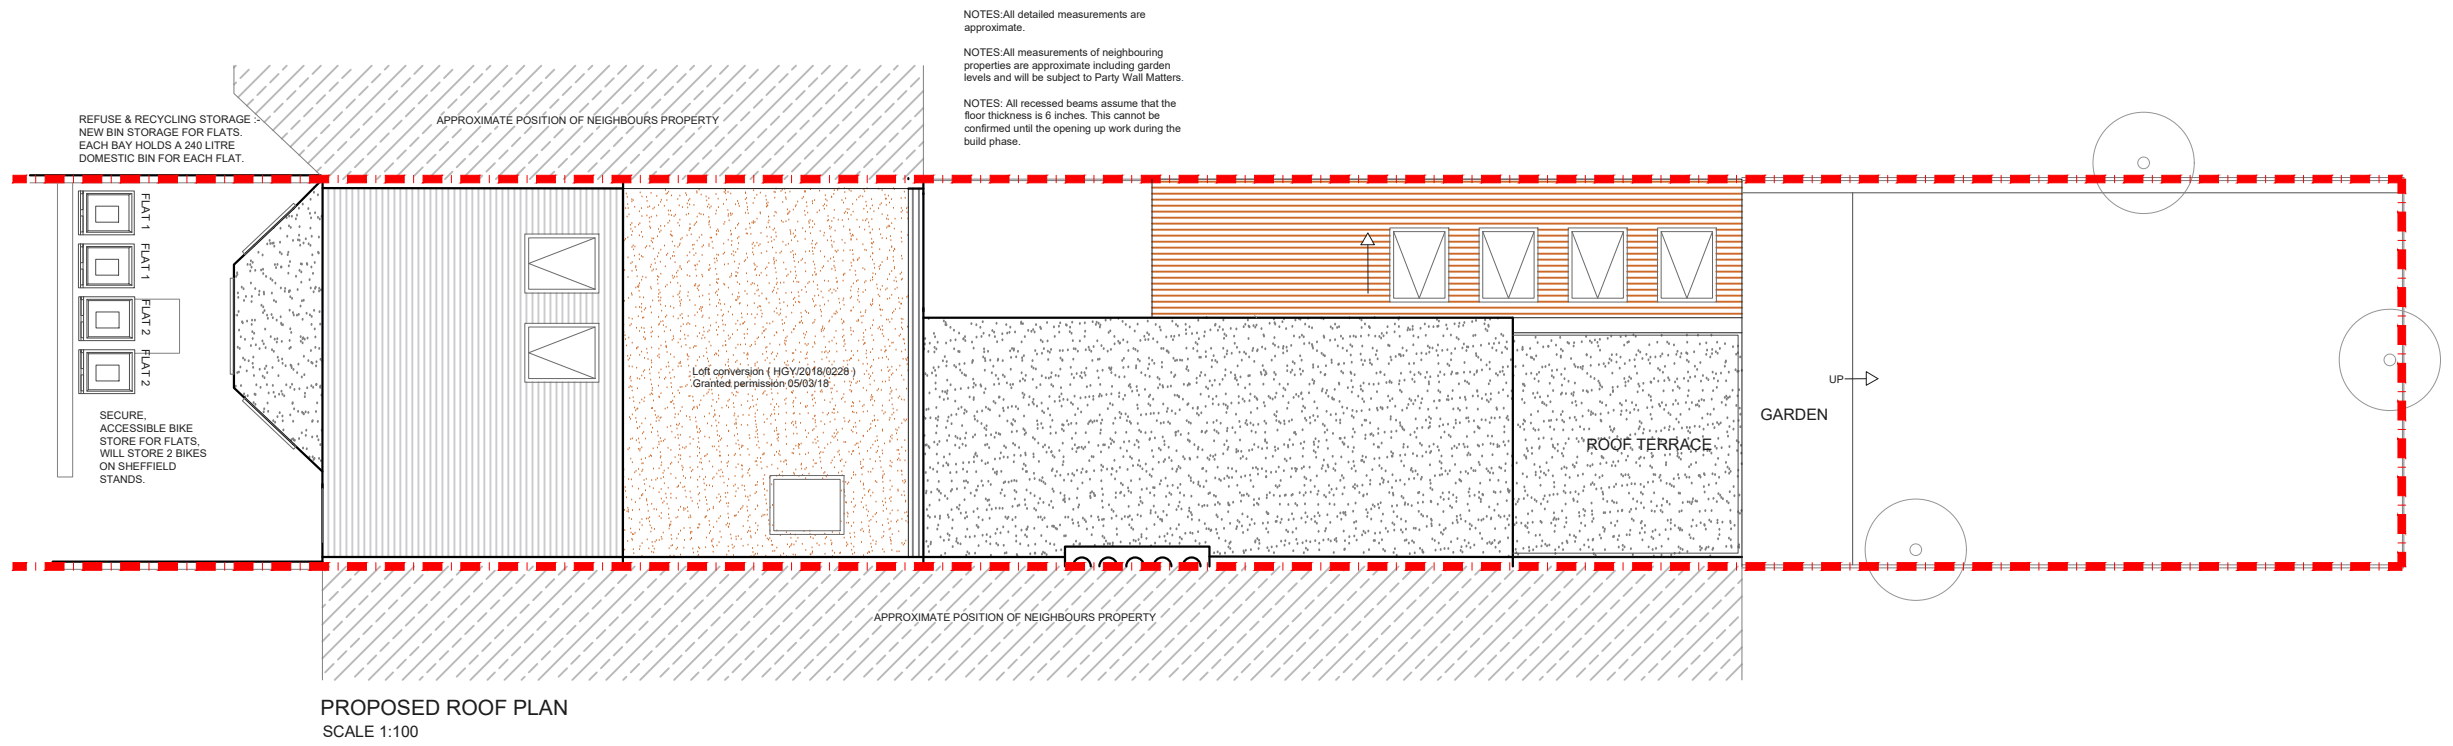

			CLIENT	DJ	PROJECT	HEWITT ROAD N8	SCALE	1:50@A3	DRAWING NO.	REV.	 342 Clapham Road London SW9 9AJ Tel: 0207 242 5353 hello@designteam.co.uk www.designteam.co.uk
					DRAWING TITLE	PROPOSED ROOF PLAN	DATE	18-06-18	DRAWN	DA	
REV	DATE	NOTES					 Meters @ 1:50@ A3				