

NOTES: All detailed measurements are approximate.

NOTES: All measurements of neighbouring properties are approximate including garden levels and will be subject to Party Wall Matters.

NOTES: All recessed beams assume that the floor thickness is 6 inches. This cannot be confirmed until the opening up work during the build phase.

NOTE: NOT SURVEYED

No. 18

No. 16A

No. 89
CLAPHAM HIGH ST.

No. 16A

No. 16

No. 16A



No. 16A


No. 14

PROPOSED ROOF PLAN
SCALE 1:50

NOTE: NOT SURVEYED



			CLIENT	SN & MV	PROJECT	KENWYN ROAD SW4	SCALE	1:50@A3	DRAWING NO.	REV.	 342 Clapham Road London SW9 9AJ Tel: 0207 242 5353 hello@designteam.co.uk www.designteam.co.uk	
							DATE	05-07-18	DRAWN	MG		P - 2
REV	DATE	NOTES			DRAWING TITLE	PROPOSED ROOF PLAN	 Meters @ 1:50@ A3					

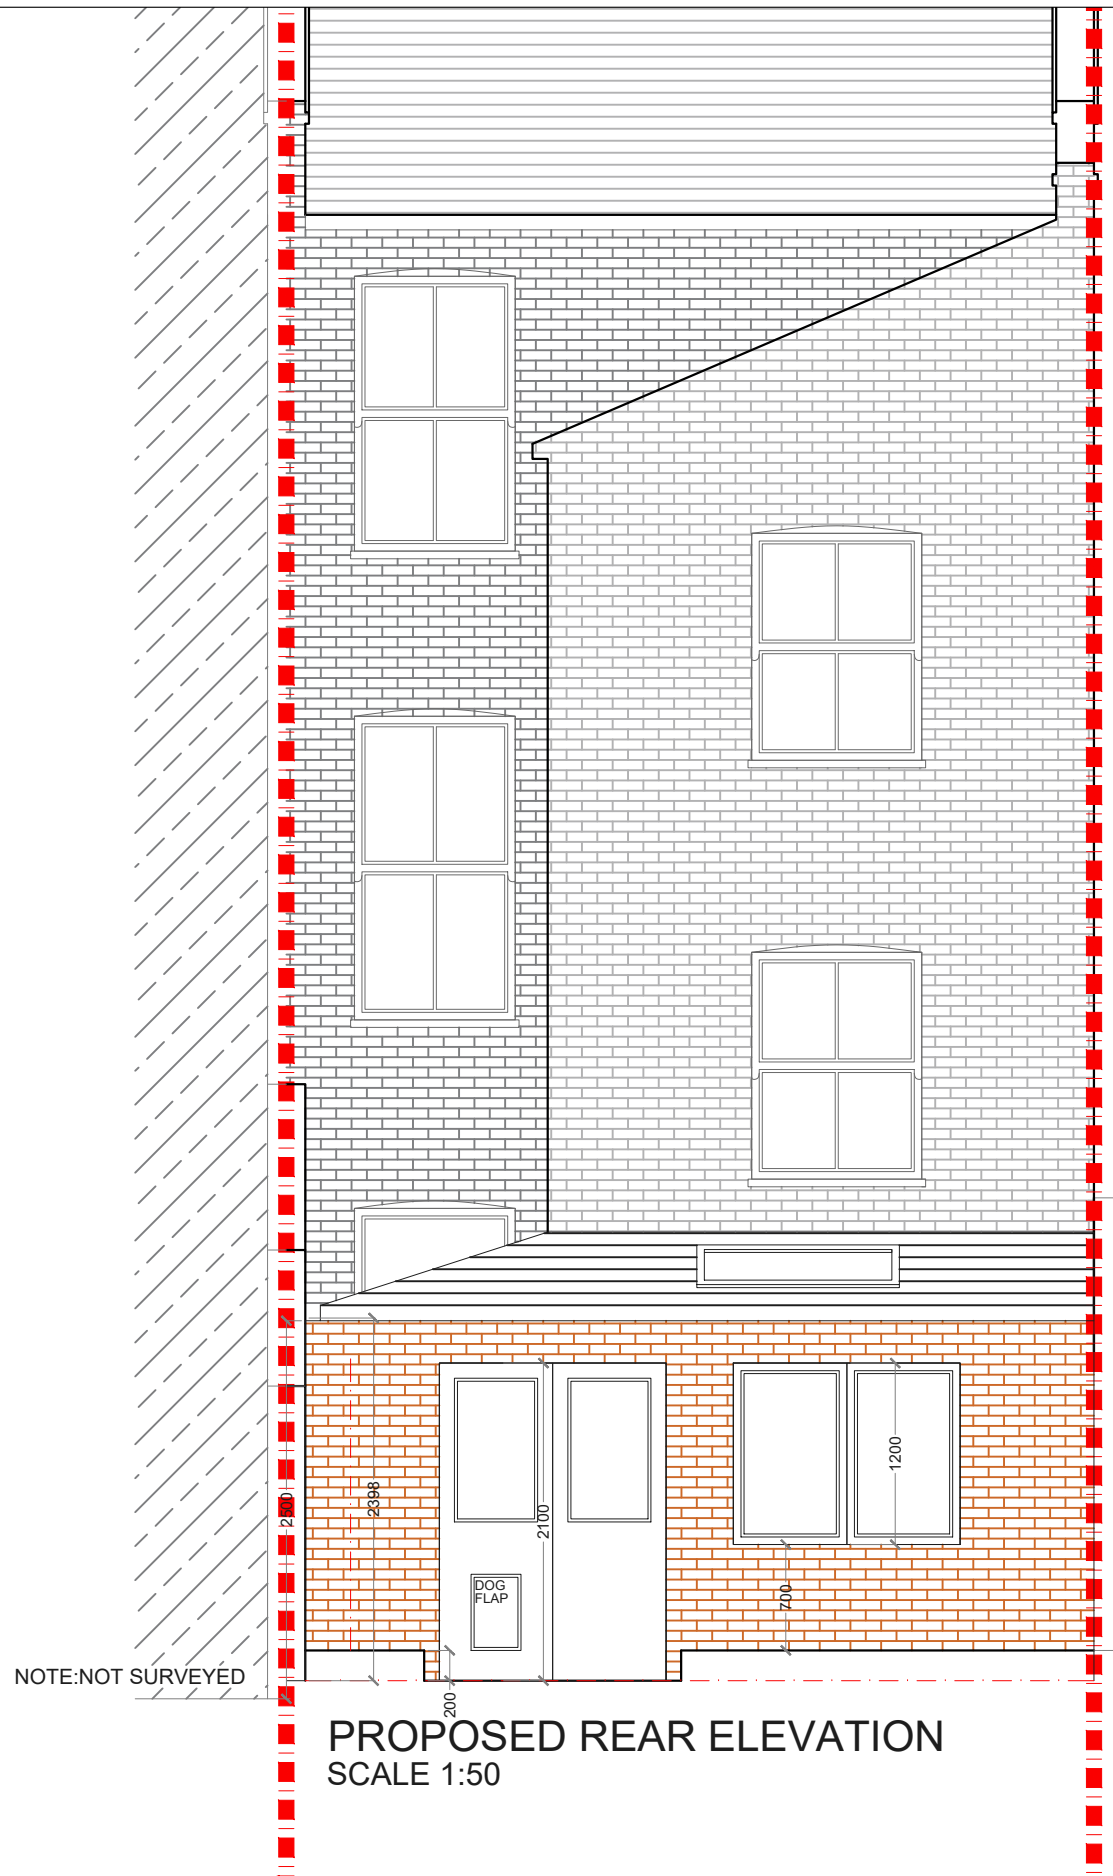

PROPOSED REAR ELEVATION
SCALE 1:50


NOTES: All detailed measurements are approximate.

NOTES: All measurements of neighbouring properties are approximate including garden levels and will be subject to Party Wall Matters.

NOTES: All recessed beams assume that the floor thickness is 6 inches. This cannot be confirmed until the opening up work during the build phase.

NOTE: NOT SURVEYED

NOTE: NOT SURVEYED

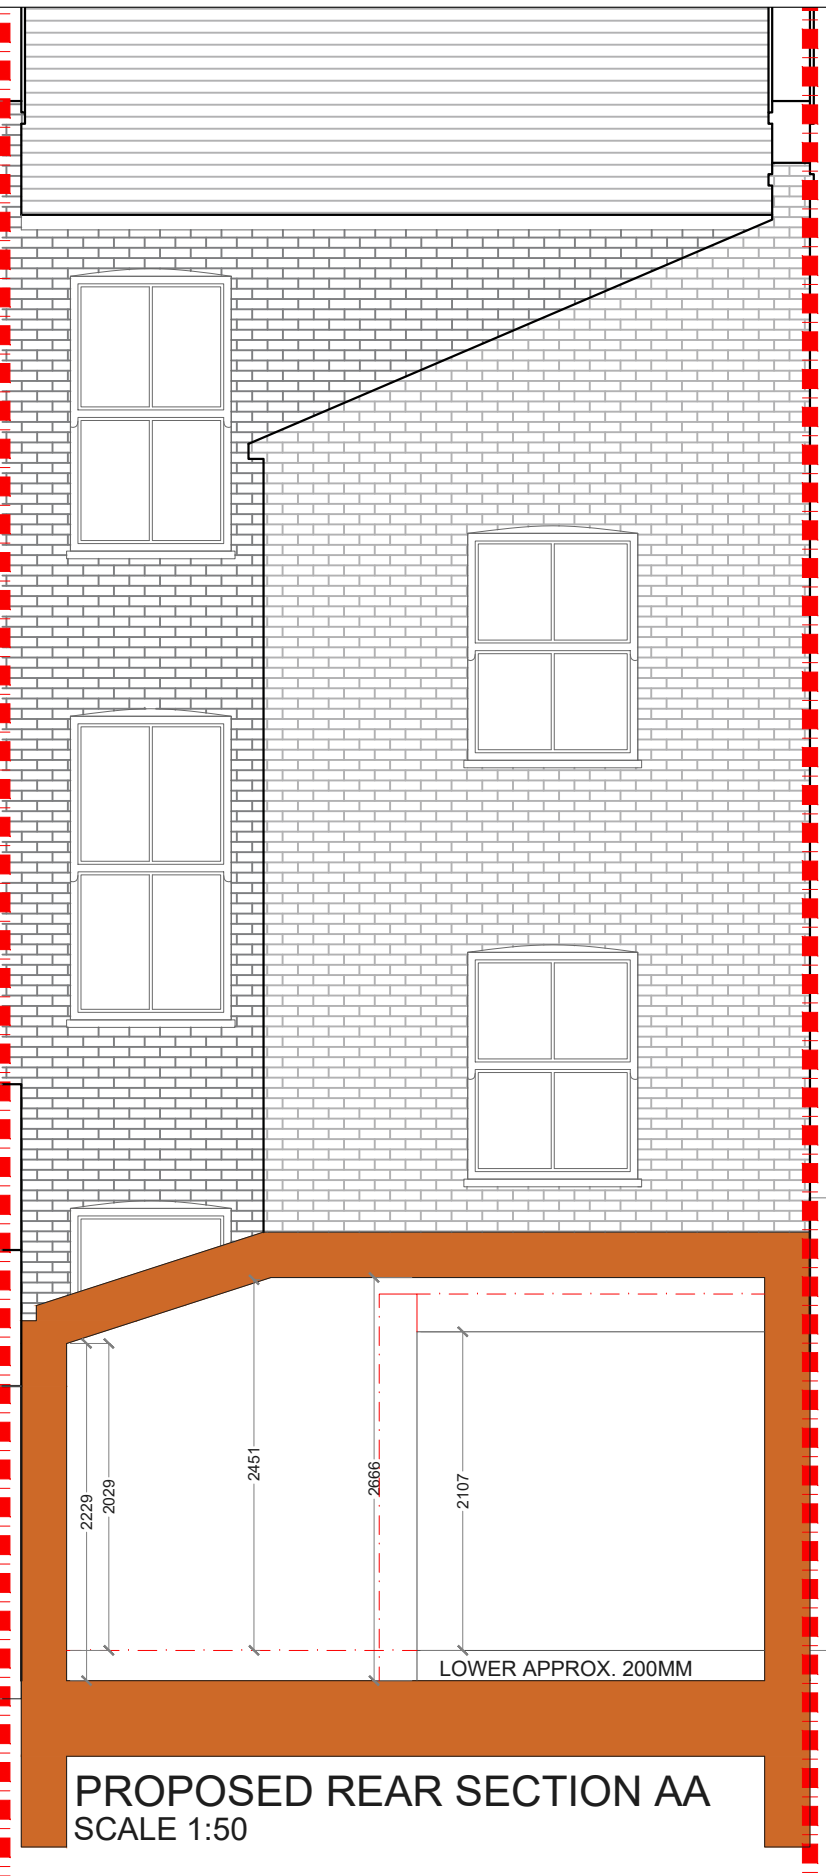

PROPOSED REAR SECTION AA
SCALE 1:50

NOTE: NOT SURVEYED

			CLIENT	SN & MV		PROJECT	KENWYN ROAD SW4		SCALE	1:50@A3	DRAWING NO.	REV.
						DRAWING TITLE	PROPOSED REAR ELEVATION AND SECTION AA		DATE	05-07-18	DRAWN	MG
REV	DATE	NOTES							<p>Meters @ 1:50@ A3</p>			
											designteam 342 Clapham Road London SW9 9AJ Tel: 0207 242 5353 hello@designteam.co.uk www.designteam.co.uk	