


PROPOSED GROUND FLOOR PLAN
SCALE 1:50



			CLIENT	JJ		PROJECT	KEOGH ROAD, E15		SCALE	1:50@A3		DRAWING NO.	P-01		REV.			
						DRAWING TITLE	PROPOSED GROUND FLOOR PLAN		DATE	27-06-17	DRAWN	SD	CHECKED					
REV	DATE	NOTES	DRAWINGS TO BE READ IN CONJUNCTION WITH THE RELEVANT DRAWING AND SPECIFICATION. FIGURED DIMENSIONS ONLY. DIMENSIONS SHOULD NOT BE RELIED UPON FOR THE PURPOSES OF ORDERING MATERIAL OR PLACING SUB-CONTRACTOR ORDERS. THIRD PARTIES TO TAKE THEIR OWN SITE MEASUREMENTS. IN THE EVENT THAT A CONTRACTOR OR OTHER THAN BUILD TEAM HOLBORN LIMITED IS APPOINTED TO EXECUTE THE WORKS, DESIGN TEAM ACCEPT NO LIABILITY WHATSOEVER FOR THE SPECIFICATION, CALCULATION OR OTHER STRUCTURAL OR NON STRUCTURAL INFORMATION AS IT SO EXISTS PERTAINING TO THE PROPOSED WORKS. ALL DRAWINGS ARE SUBJECT TO ONSITE INSPECTION.						0 0.5 1 1.5 2 2.5		Meters @ 1:50@ A3				342 Clapham Road London SW9 9AJ		Tel: 0207 242 5353 hello@designnteam.co.uk www.designnteam.co.uk	

NOTE: All detailed measurements are approximate.


NOTE: All recessed beams assume that the floor thickness is 6 inches. This cannot be confirmed until the opening up work during the build phase.

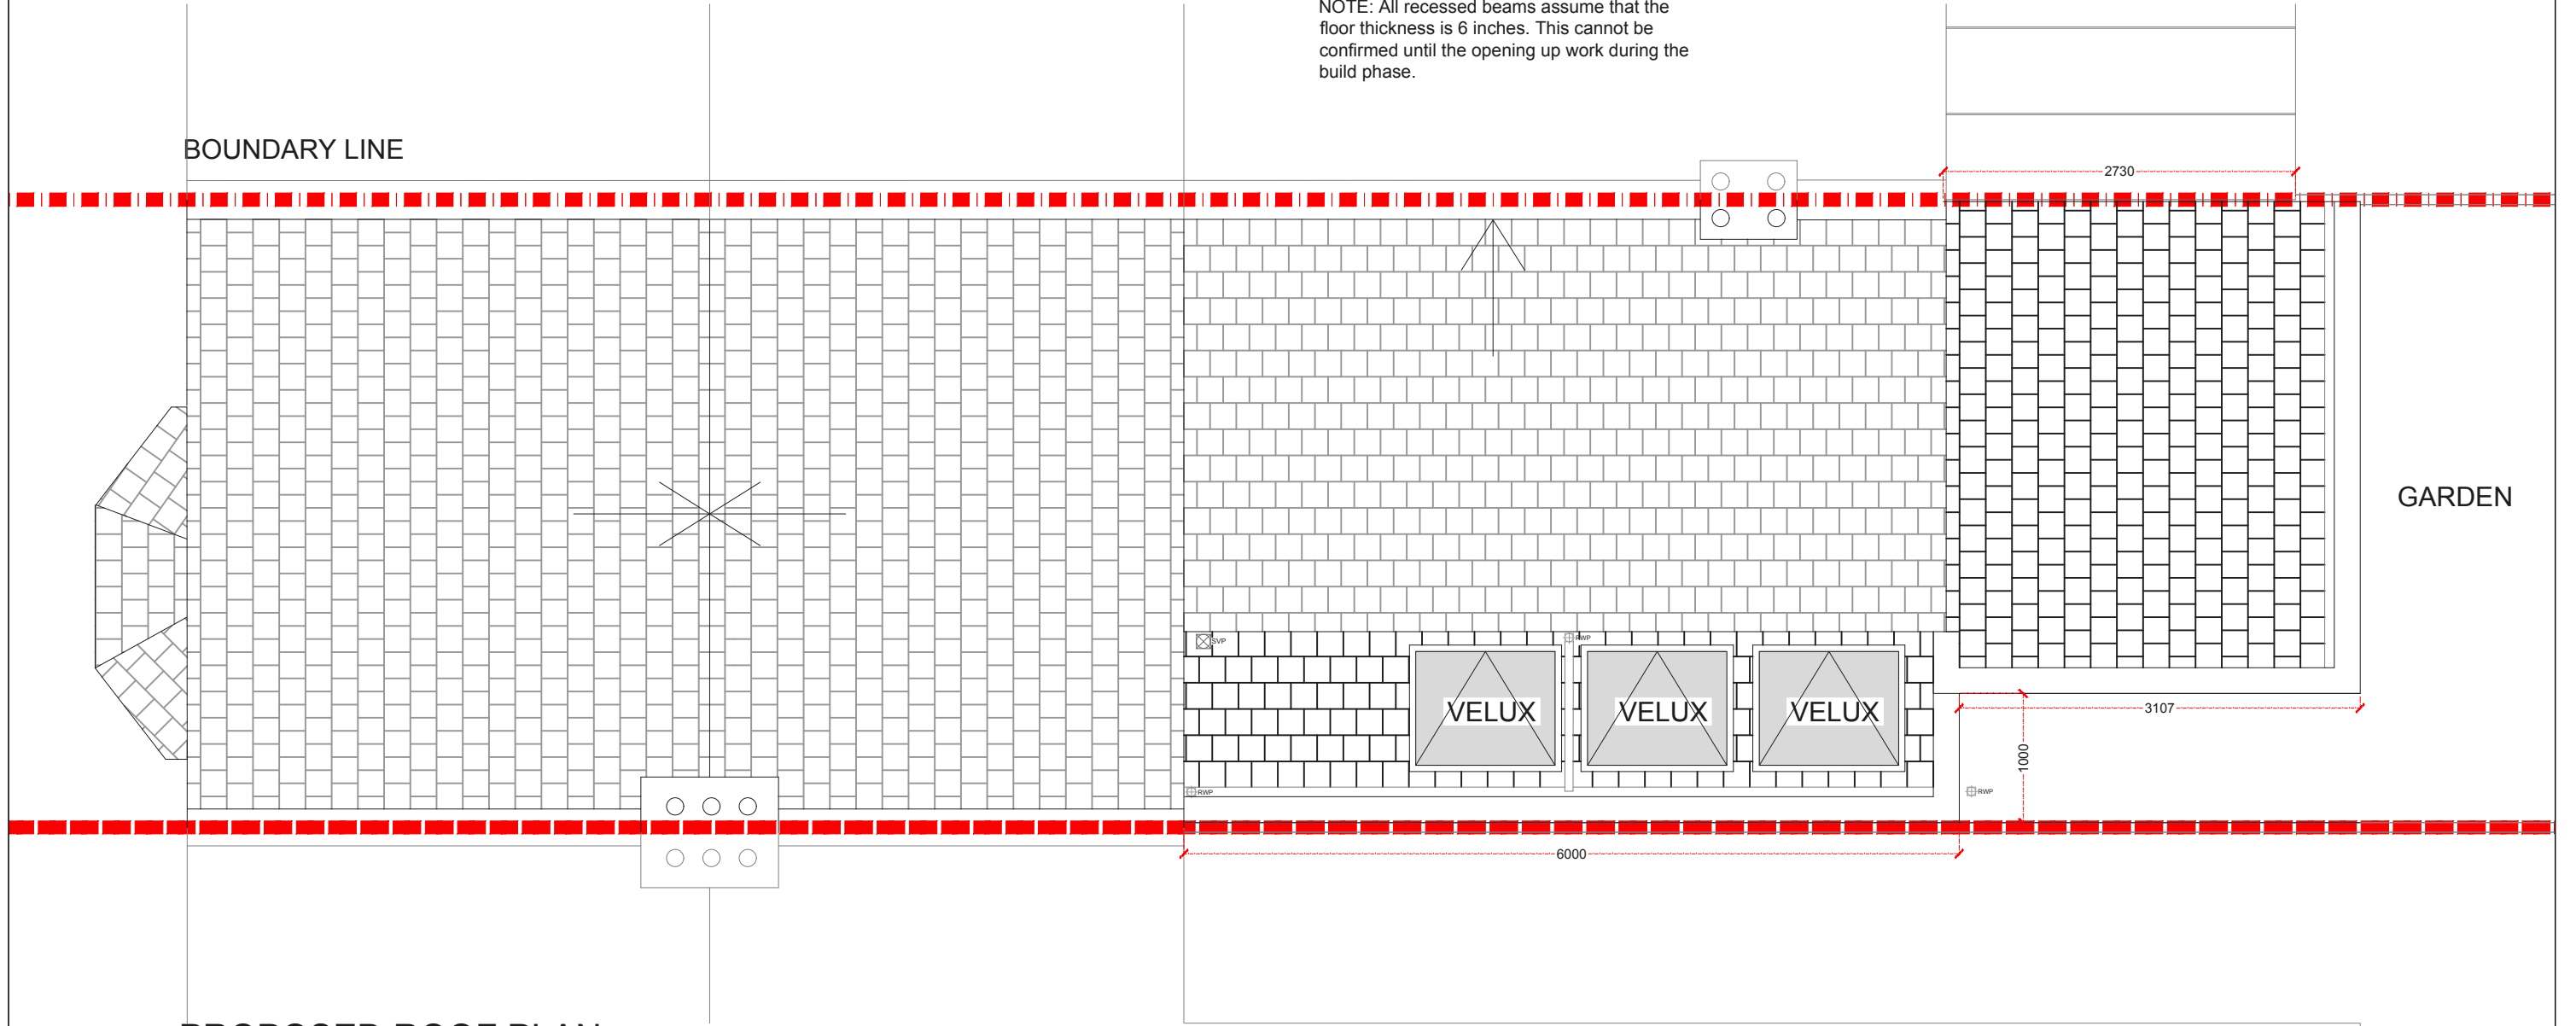


PROPOSED ROOF PLAN
SCALE 1:50



			CLIENT	JJ		PROJECT	KEOGH ROAD, E15		SCALE	1:50@A3		DRAWING NO.	P-02		REV.		
						DRAWING TITLE	PROPOSED ROOF PLAN		DATE	27-06-17	DRAWN	SD	CHECKED				
REV	DATE	NOTES	DRAWINGS TO BE READ IN CONJUNCTION WITH THE RELEVANT DRAWING AND SPECIFICATION. FIGURED DIMENSIONS ONLY. DIMENSIONS SHOULD NOT BE RELIED UPON FOR THE PURPOSES OF ORDERING MATERIAL OR PLACING SUB-CONTRACTOR ORDERS. THIRD PARTIES TO TAKE THEIR OWN SITE MEASUREMENTS. IN THE EVENT THAT A CONTRACTOR OTHER THAN BUILD TEAM HOLBORN LIMITED IS APPOINTED TO EXECUTE THE WORKS, DESIGN TEAM ACCEPT NO LIABILITY WHATSOEVER FOR THE SPECIFICATION, CALCULATION OR OTHER STRUCTURAL OR NON STRUCTURAL INFORMATION AS IT SO EXISTS PERTAINING TO THE PROPOSED WORKS. ALL DRAWINGS ARE SUBJECT TO ONSITE INSPECTION.							0 0.5 1 1.5 2 2.5		Meters @ 1:50@ A3					
												designnteam		the kitchen extension company		342 Clapham Road London SW9 9AJ	
																Tel: 0207 242 5353 hello@designnteam.co.uk www.designnteam.co.uk	


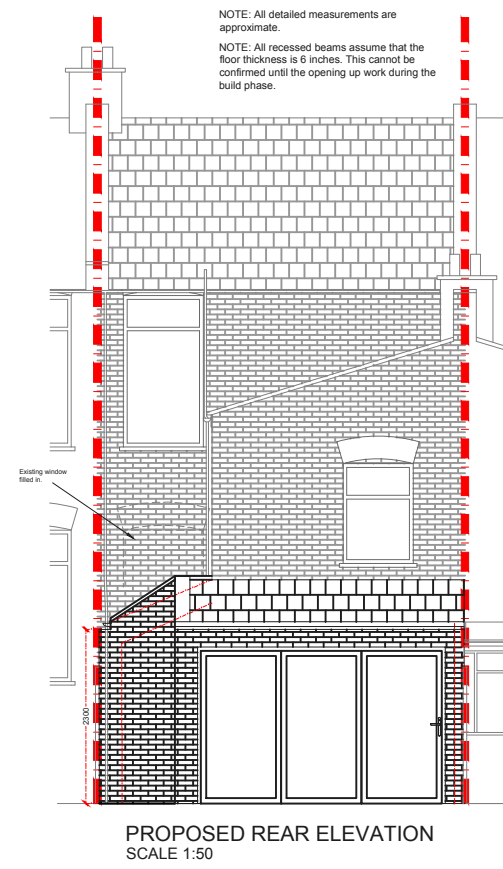


PROPOSED REAR ELEVATION
SCALE 1:50

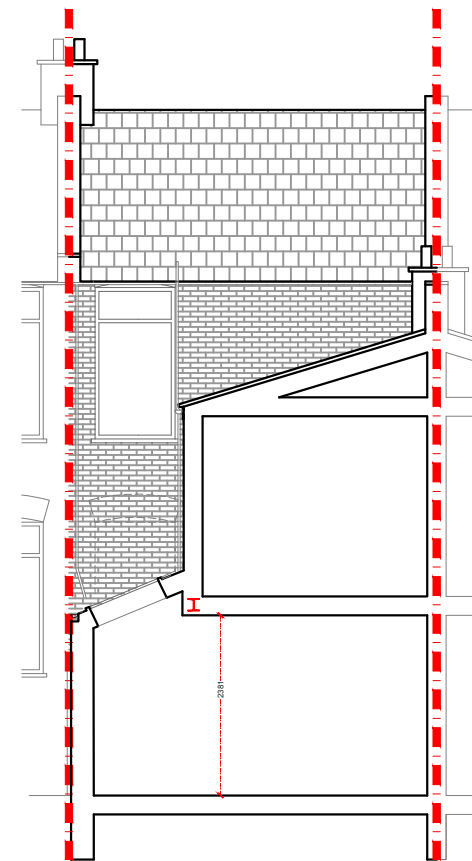


PROPOSED SECTION A-A
SCALE 1:50

EXISTING SIDE ELEVATION FROM No137
SCALE 1:100

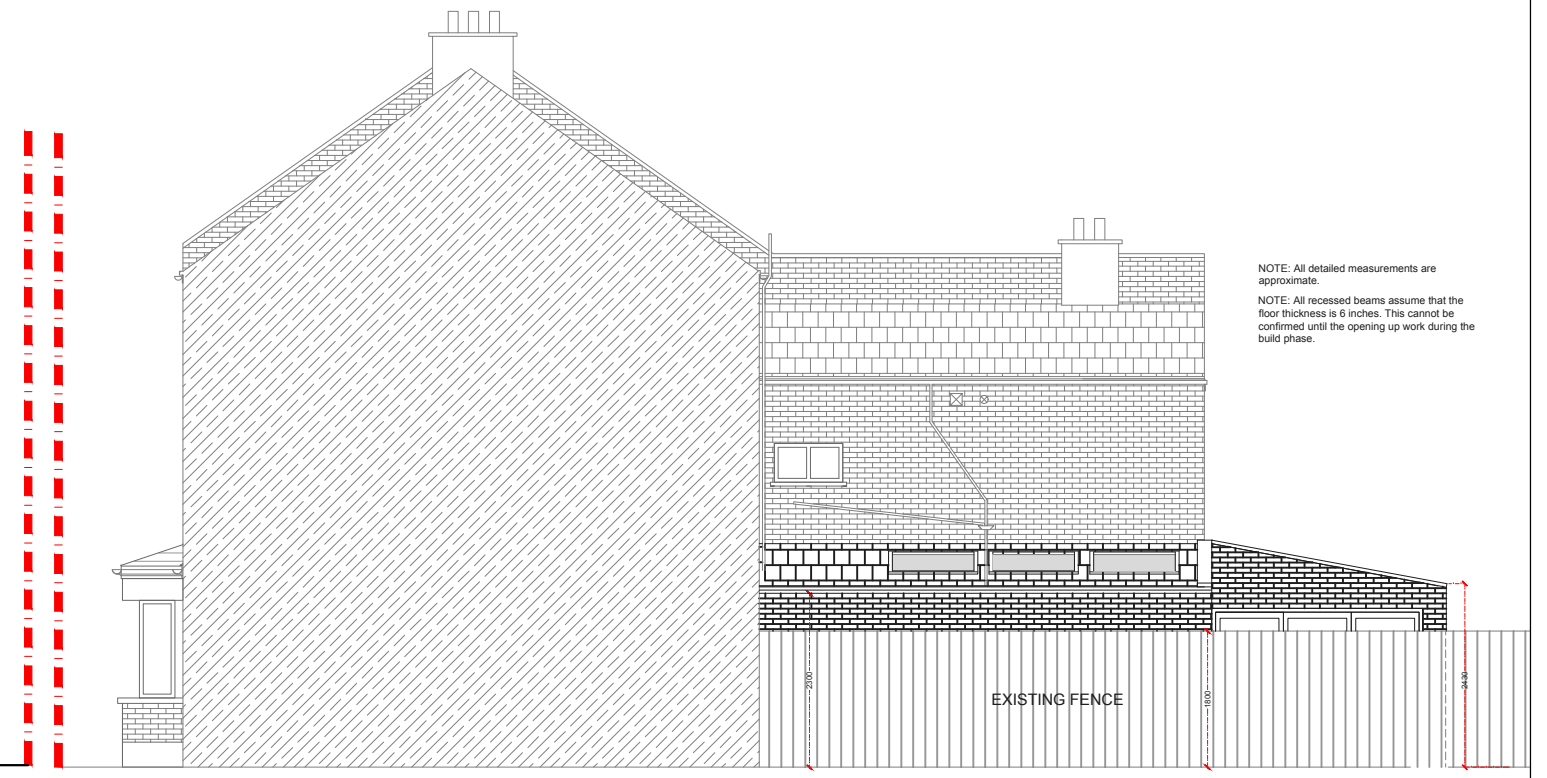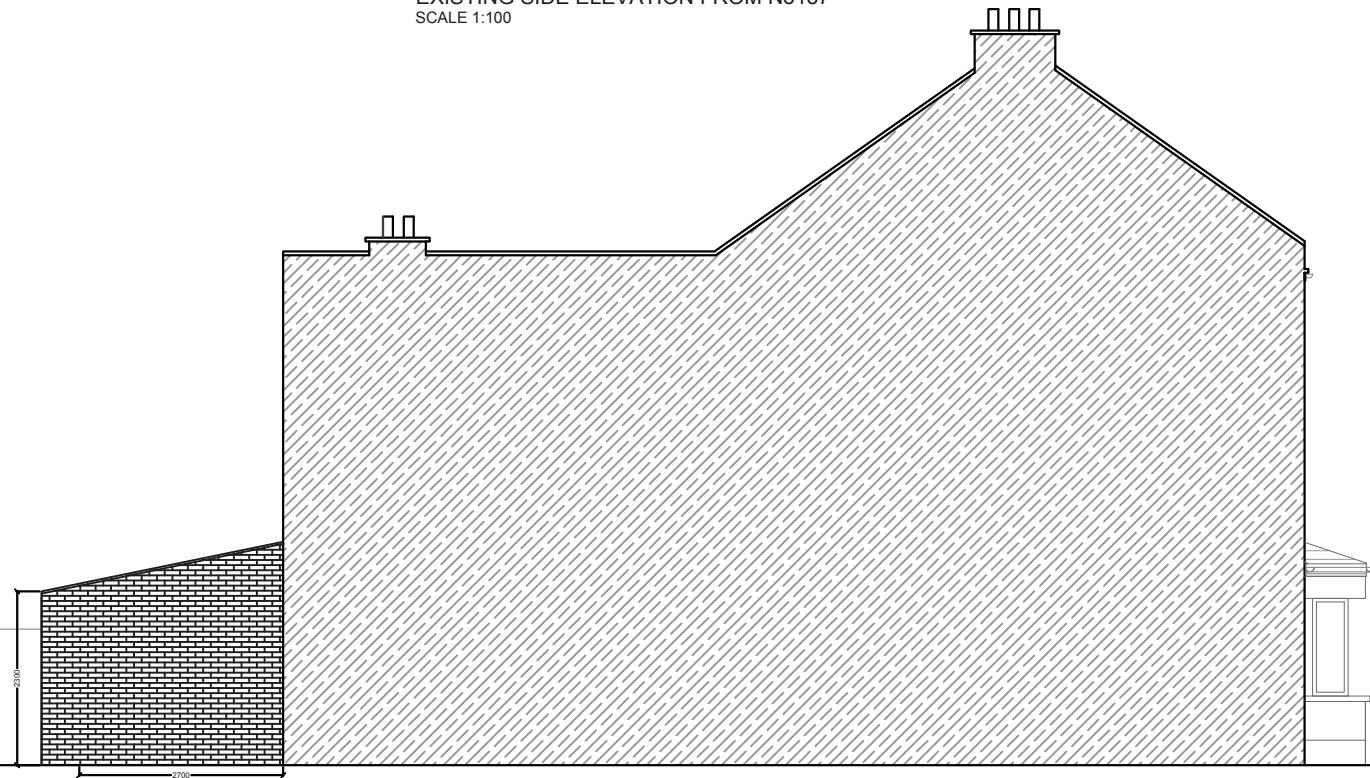

PROPOSED SIDE ELEVATION
SCALE 1:50

			CLIENT	JJ	PROJECT	KEOGH ROAD, E15			SCALE	1:100@A3	DRAWING NO.	REV.	 designteam the kitchen extension company 342 Clapham Road London SW9 9AJ Tel: 0207 242 5353 hello@designteam.co.uk www.designteam.co.uk		
					DRAWING TITLE	PROPOSED SIDE ELEVATION			DATE	27-06-17	DRAWN	SD		CHECKED	P-03
REV	DATE	NOTES	<small>DRAWINGS TO BE READ IN CONJUNCTION WITH THE RELEVANT DRAWING AND SPECIFICATION. FIGURED DIMENSIONS ONLY. DIMENSIONS SHOULD NOT BE RELIED UPON FOR THE PURPOSES OF ORDERING MATERIAL OR PLACING SUB-CONTRACTOR ORDERS. THIRD PARTIES TO TAKE THEIR OWN SITE MEASUREMENTS. IN THE EVENT THAT A CONTRACTOR OR OTHER THAN BUILD TEAM HOLBORN LIMITED IS APPOINTED TO EXECUTE THE WORKS, DESIGN TEAM ACCEPT NO LIABILITY WHATSOEVER FOR THE SPECIFICATION, CALCULATION OR OTHER STRUCTURAL OR NON STRUCTURAL INFORMATION AS IT SO EXISTS PERTAINING TO THE PROPOSED WORKS. ALL DRAWINGS ARE SUBJECT TO ONSITE INSPECTION.</small>						