


PROPOSED GROUND FLOOR PLAN
SCALE 1:50

- NOTES: All detailed measurements are approximate.
- NOTES: All measurements of neighbouring properties are approximate including garden levels and will be subject to Party Wall Matters.
- NOTES: All recessed beams assume that the floor thickness is 6 inches. This cannot be confirmed until the opening up work during the build phase.
- NOTES: All proposed skylight sizes subject to final onsite measurements by chosen contractor.
- NOTES: Structural calculations and depth of all foundations for the new extension is to be confirmed by the building control officer on site taking soil type and nearby trees into account prior to pouring concrete and commencement on site.

REV.	DATE	NOTES	CLIENT	PROJECT ADDRESS	SCALE	DRAWN	DRAWING NO.	REVISION
			JP	KILLYON ROAD, SW8	1:50@A3	RA	P- 1	
					DATE			
					15-04-2020			
				DRAWING TITLE	0 0.5 1 1.5 2 2.5 3 3.5 4 4.5 5			
				PROPOSED GROUND FLOOR PLAN	Meters @ 1:50@ A3			

designteam
 342 Clapham Road London SW9 9AJ
 Tel: 0207 242 5353
 hello@designteam.co.uk
 www.designteam.co.uk

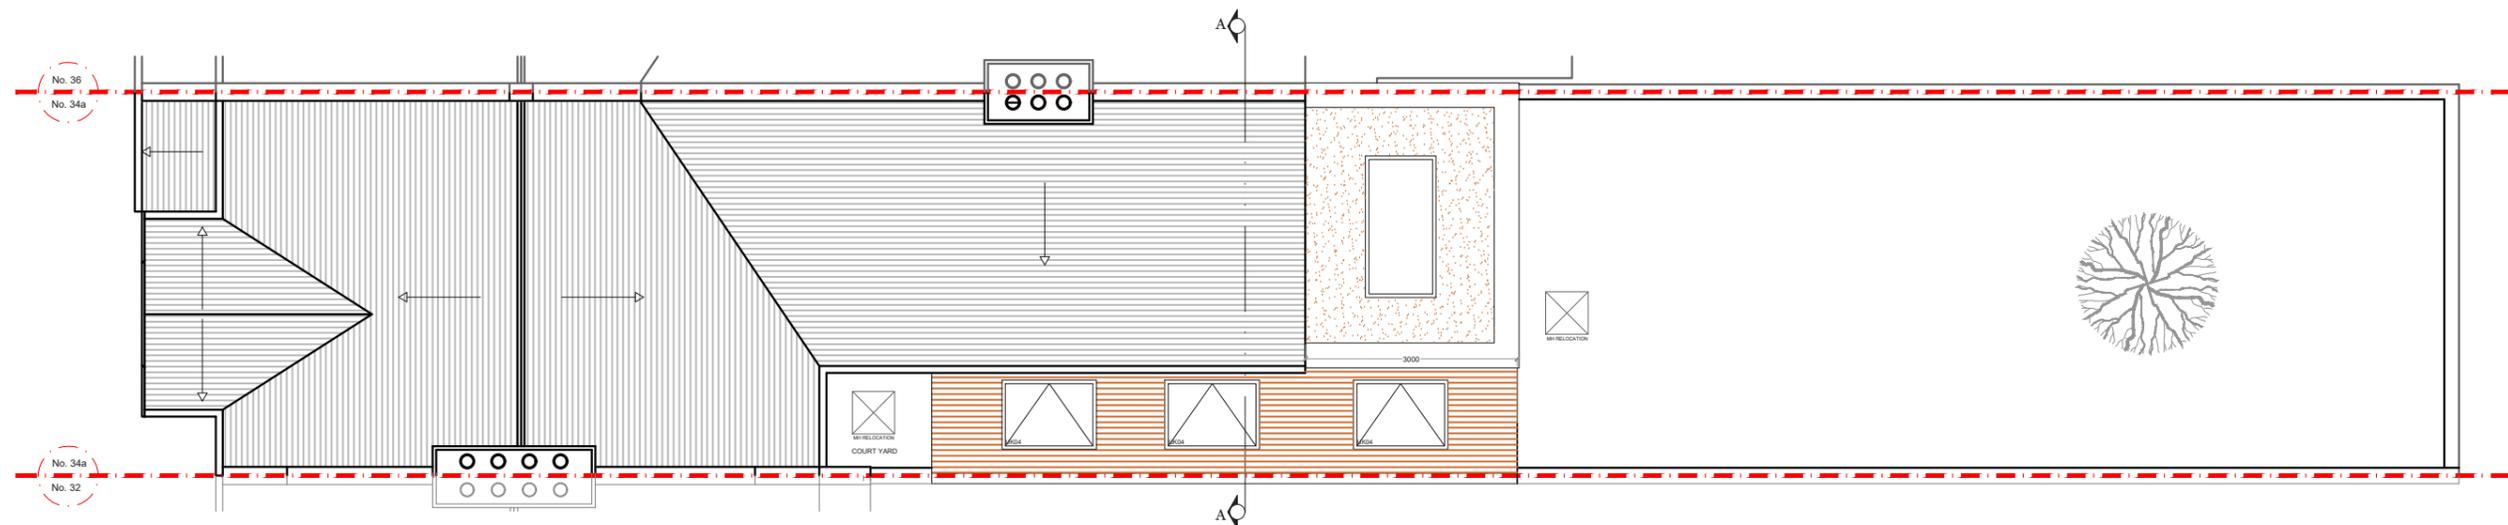

PROPOSED ROOF PLAN
SCALE 1:100

NOTES: All detailed measurements are approximate.
 NOTES: All measurements of neighbouring properties are approximate including garden levels and will be subject to Party Wall Matters.
 NOTES: All recessed beams assume that the floor thickness is 6 inches. This cannot be confirmed until the opening up work during the build phase.
 NOTES: All proposed skylight sizes subject to final onsite measurements by chosen contractor.
 NOTES: Structural calculations and depth of all foundations for the new extension is to be confirmed by the building control officer on site taking soil type and nearby trees into account prior to pouring concrete and commencement on site.

REV.	DATE	NOTES	CLIENT	PROJECT ADDRESS	SCALE	DRAWN	DRAWING NO.	REVISION
			JP	KILLYON ROAD, SW8	1:100@A3	RA	P-2	
				DRAWING TITLE	DATE			
				PROPOSED ROOF PLAN	15-04-2020			
					<p>Meters @ 1:100@ A3</p>			
					<p>designteam 342 Clapham Road London SW9 9AJ Tel: 0207 242 5353 hello@designteam.co.uk www.designteam.co.uk</p>			




PROPOSED REAR ELEVATION
SCALE 1:50

NOTES: All detailed measurements are approximate.

NOTES: All measurements of neighbouring properties are approximate including garden levels and will be subject to Party Wall Matters.

NOTES: All recessed beams assume that the floor thickness is 6 inches. This cannot be confirmed until the opening up work during the build phase.

NOTES: All proposed skylight sizes subject to final onsite measurements by chosen contractor.

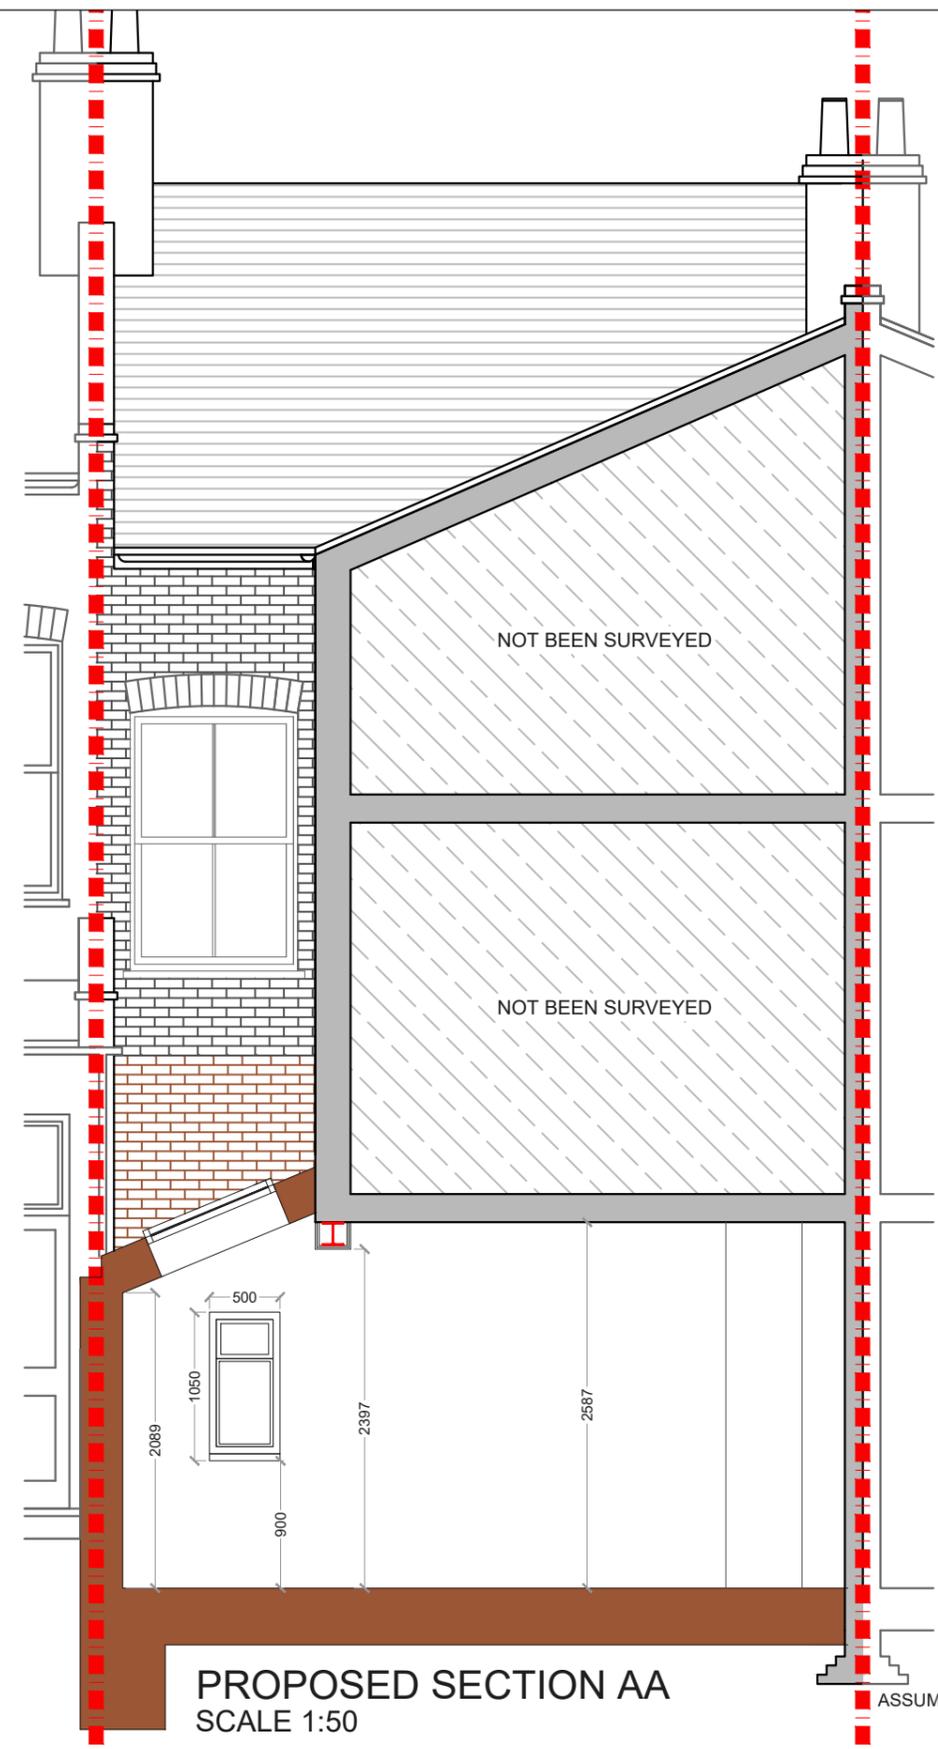

PROPOSED SECTION AA
SCALE 1:50

ASSUMED FOUNDATIONS

REV.	DATE	NOTES	CLIENT
			JP

PROJECT ADDRESS	KILLYON ROAD, SW8
DRAWING TITLE	PROPOSED REAR ELEVATION & SECTION AA

SCALE	1:50@A3	DRAWN	RA	DRAWING NO.	P-3	REVISION	
DATE	15-04-2020						
<p>Meters @ 1:50@ A3</p>							

designteam

342 Clapham Road
London
SW9 9AJ

Tel: 0207 242 5353
hello@designteam.co.uk
www.designteam.co.uk