

REV	DATE	NOTES

CLIENT	SS
--------	----

PROJECT	LICHFIELD ROAD E3
DRAWING TITLE	PROPOSED GROUND FLOOR PLAN

SCALE	1:50@A3	DRAWING NO.	01	REV.	
DATE		DRAWN	BW		

0 0.5 1 1.5 2 2.5
Meters @ 1:50@ A3

designteam
 the kitchen extension company

342 Clapham Road London SW9 9AJ
 Tel: 0207 242 5353
 hello@designteam.co.uk
 www.designteam.co.uk

NOTE: all detailed measurements are approximate
 NOTE: all recessed beams assume that the floor thickness is 6 inches. this cannot be confirmed until the opening up work during the build phase

BOUNDARY LINE

BOUNDARY LINE

ASSUMED LAYOUT OF ADJACENT PROPERTY





BOUNDARY LINE

BOUNDARY LINE

ASSUMED LAYOUT OF ADJACENT PROPERTY



PROPOSED ROOF PLAN
 OPTION 5
 SCALE 1:50

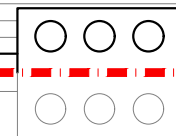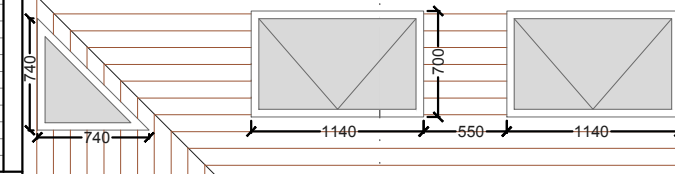

REV	DATE	NOTES


CLIENT	SS
DRAWING TITLE	PROPOSED ROOF PLAN

PROJECT	LICHFIELD ROAD E3
DRAWING TITLE	PROPOSED ROOF PLAN


SCALE	1:50@A3	DRAWING NO.	02	REV.	
DATE		DRAWN	BW		
<p>Meters @ 1:50@ A3</p>					

designteam
 the kitchen extension company

342 Clapham Road London SW9 9AJ
 Tel: 0207 242 5353
 hello@designteam.co.uk
 www.designteam.co.uk

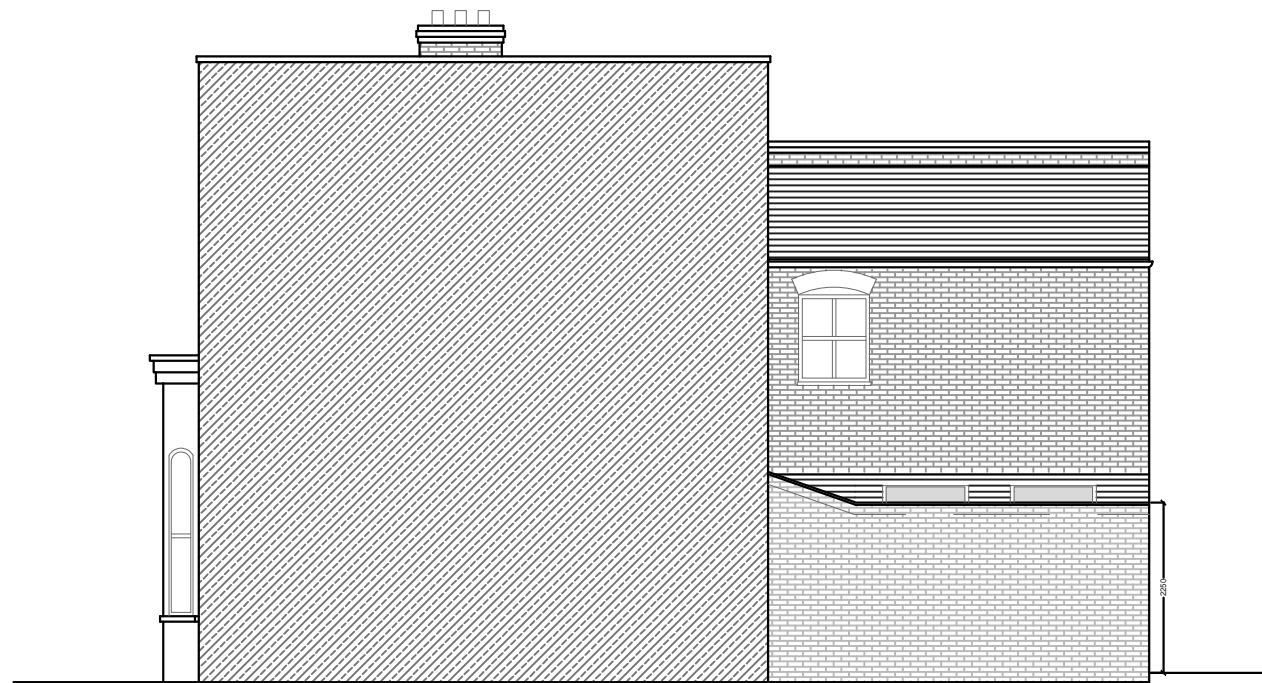

PROPOSED SIDE ELEVATION
SCALE 1:100

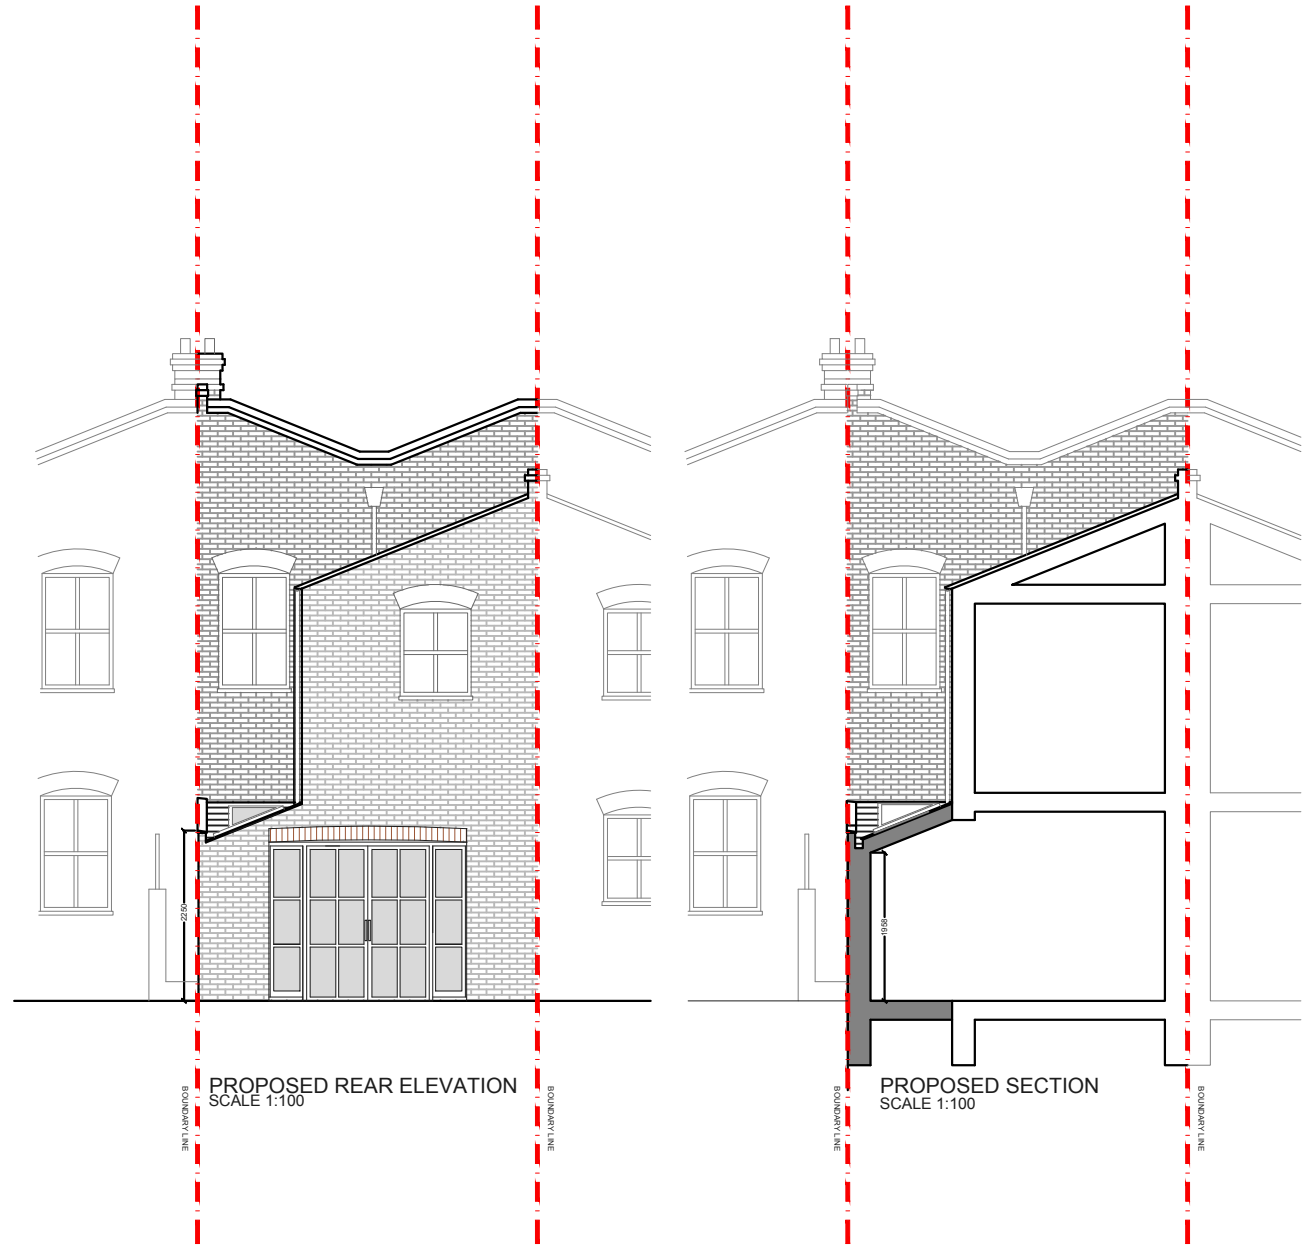

PROPOSED REAR ELEVATION
SCALE 1:100

PROPOSED SECTION
SCALE 1:100

REV	DATE	NOTES

CLIENT	SS
--------	----

PROJECT	LICHFIELD ROAD E3
DRAWING TITLE	PROPOSED ELEVATIONS & SECTION

SCALE	1:100@A3	DRAWING NO.	03	REV.	
DATE		DRAWN	BW		

0 1 2 3 4 5
Meters @ 1:100@ A3

designteam
the kitchen extension company

342 Clapham Road London SW9 9AJ
Tel: 0207 242 5353
hello@designteam.co.uk
www.designteam.co.uk