


NOTES: All detailed measurements are approximate.


NOTES: All measurements of neighbouring properties are approximate including garden levels and will be subject to Party Wall Matters.

PROPOSED LOFT FLOOR PLAN
SCALE 1:50

REV.	DATE	NOTES	CLIENT	PROJECT ADDRESS	SCALE	DRAWN	DRAWING NO.	REVISION
			MM	LANDOR ROAD SW9	1:50@A3	OK	P- 1	
					DATE			
					11-02-2020			
				DRAWING TITLE	<p>Meters @ 1:50@ A3</p>			
				PROPOSED LOFT FLOOR PLAN				
						342 Clapham Road London SW9 9AJ Tel: 0207 242 5353 hello@designteam.co.uk www.designteam.co.uk		

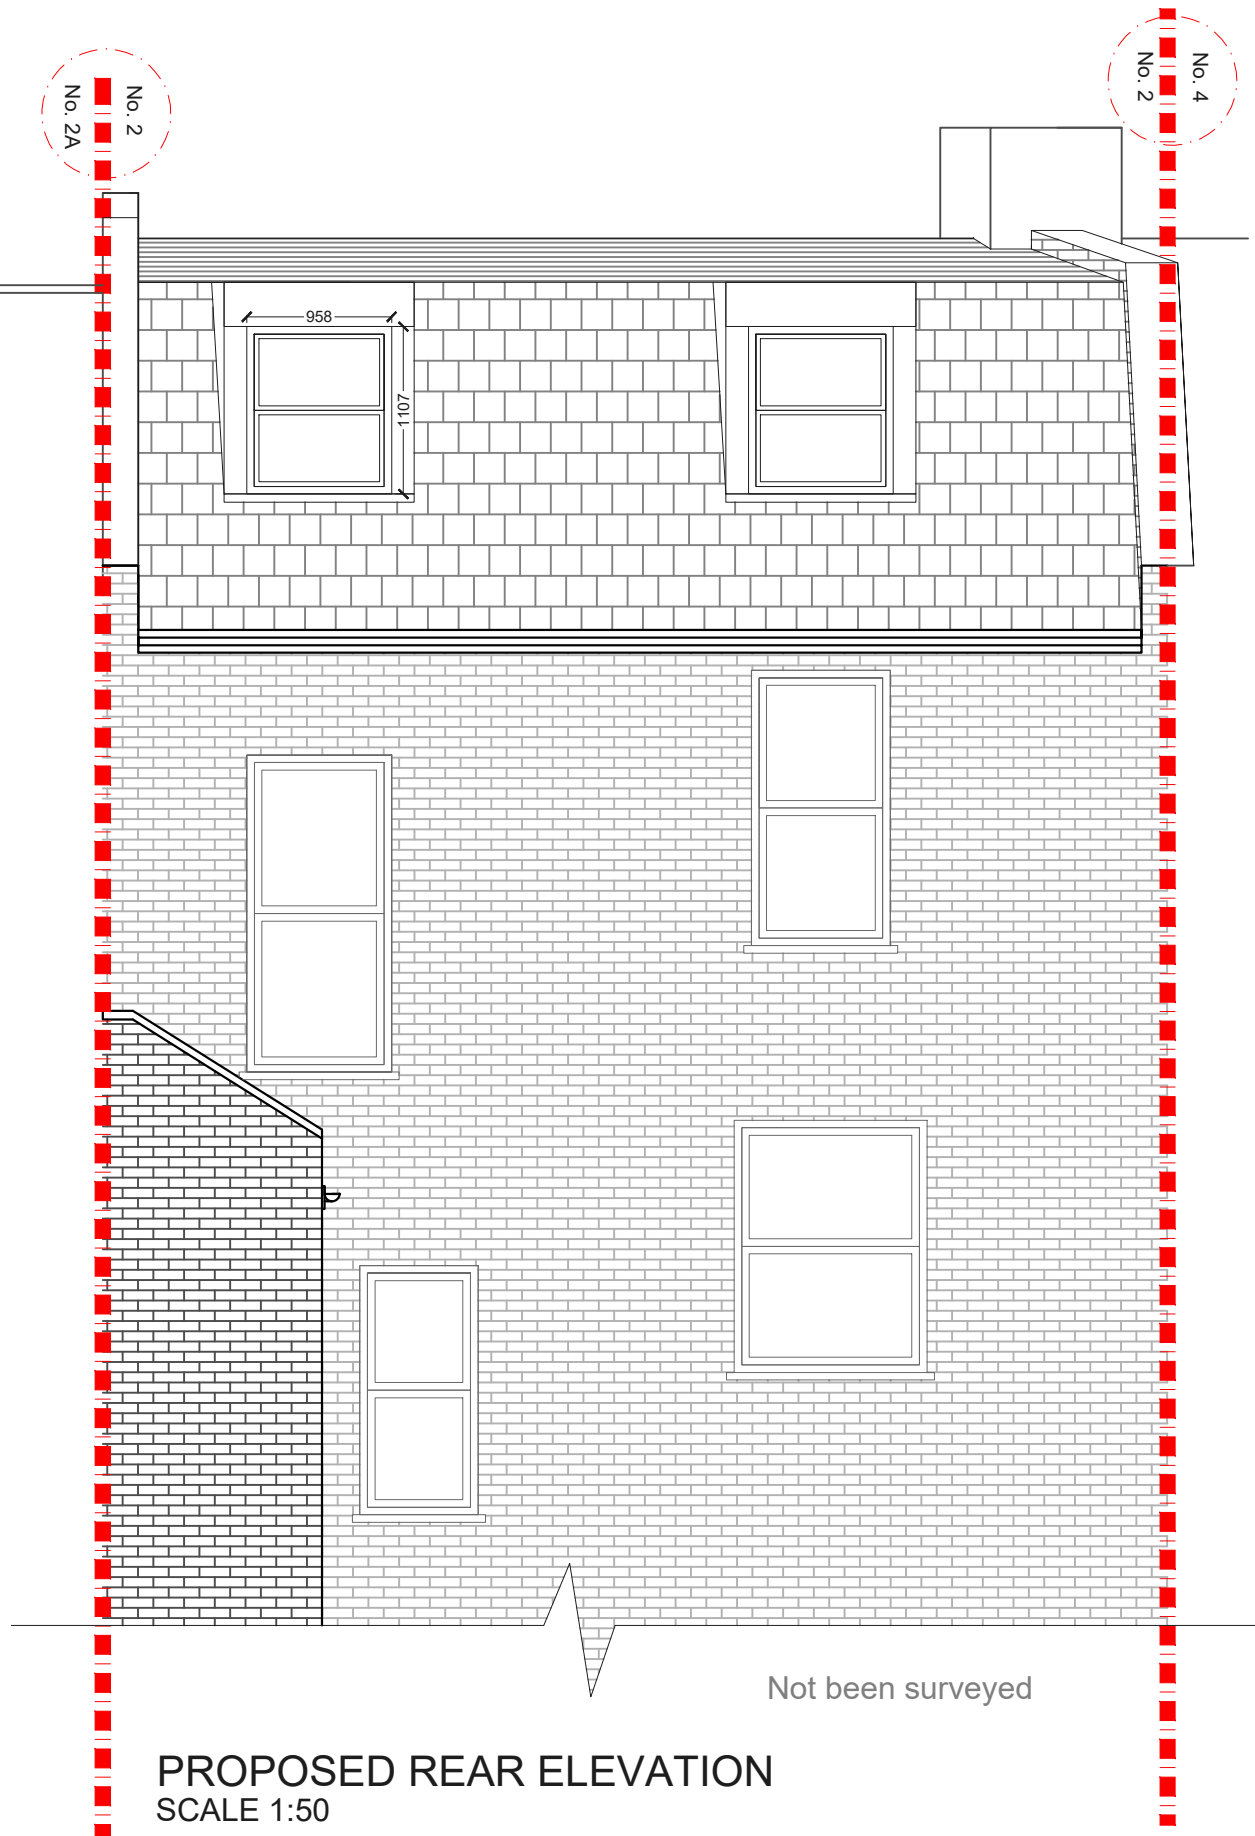

PROPOSED REAR ELEVATION
SCALE 1:50

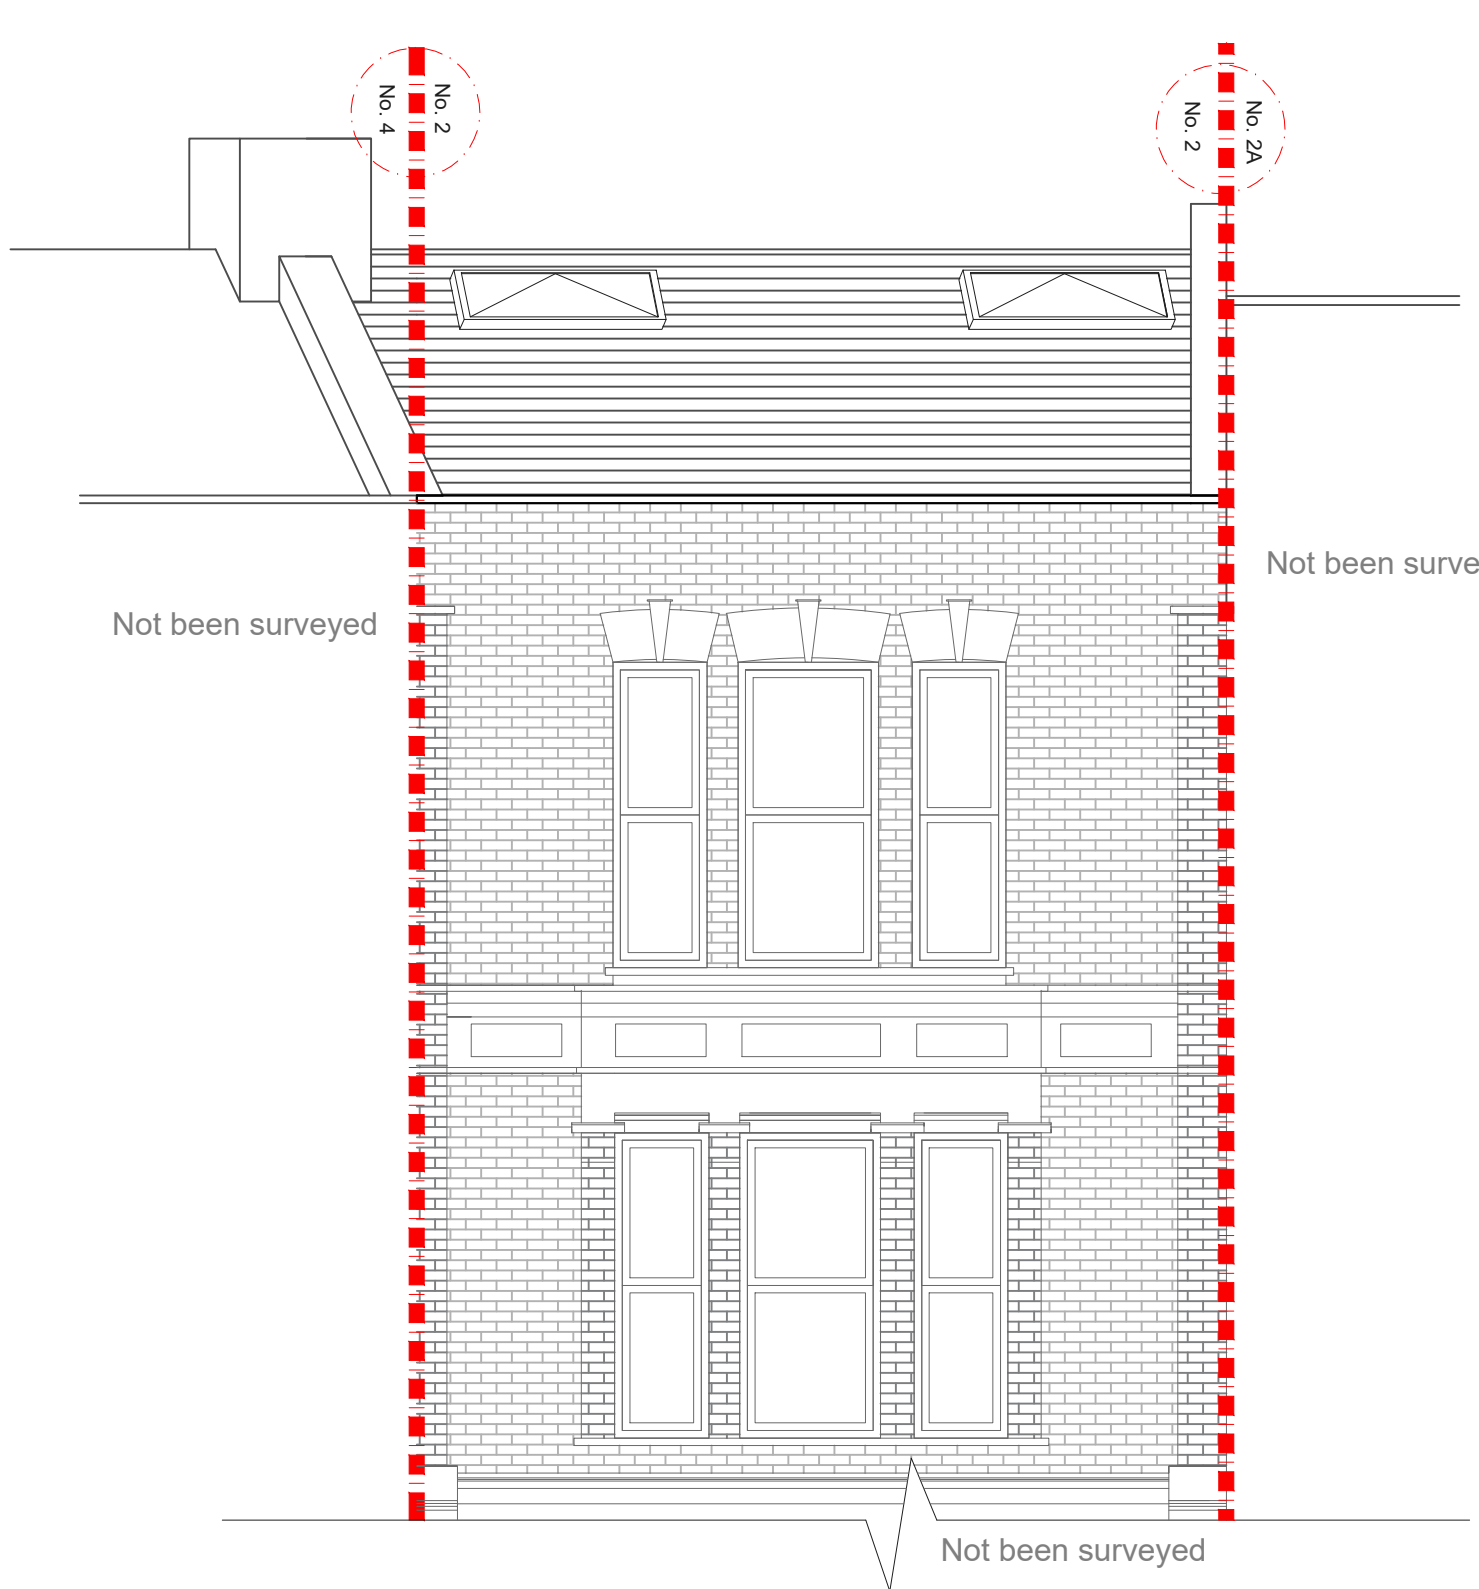

PROPOSED FRONT ELEVATION
SCALE 1:50


NOTES: All detailed measurements are approximate.
NOTES: All measurements of neighbouring properties are approximate including garden levels and will be subject to Party Wall Matters.

REV.	DATE	NOTES

CLIENT
MM

PROJECT ADDRESS
LANDOR ROAD SW9
DRAWING TITLE
PROPOSED FRONT AND REAR ELEVATION

SCALE	DRAWN	DRAWING NO.	REVISION
1:50@A3	OK	P- 3	
DATE	11-02-2020		

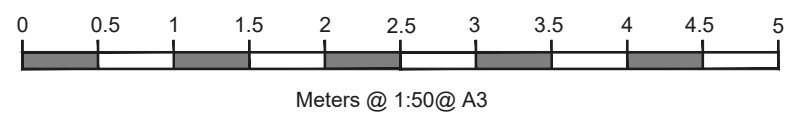

designteam
 342 Clapham Road London SW9 9AJ
 Tel: 0207 242 5353
 hello@designteam.co.uk
 www.designteam.co.uk