


PROPOSED LOWER GROUND FLOOR PLAN




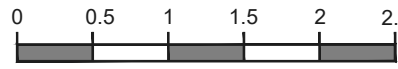
			CLIENT	NS	PROJECT	MALVERN ROAD E8	SCALE	1:50@A3	DRAWING NO.	P - 1	REV.	
					DRAWING TITLE	PROPOSED GROUND FLOOR PLAN	DATE	03-05-18	DRAWN	MH		
REV	DATE	NOTES					<p>Meters @ 1:50@ A3</p>					
										342 Clapham Road London SW9 9AJ Tel: 0207 242 5353 hello@designteam.co.uk www.designteam.co.uk		

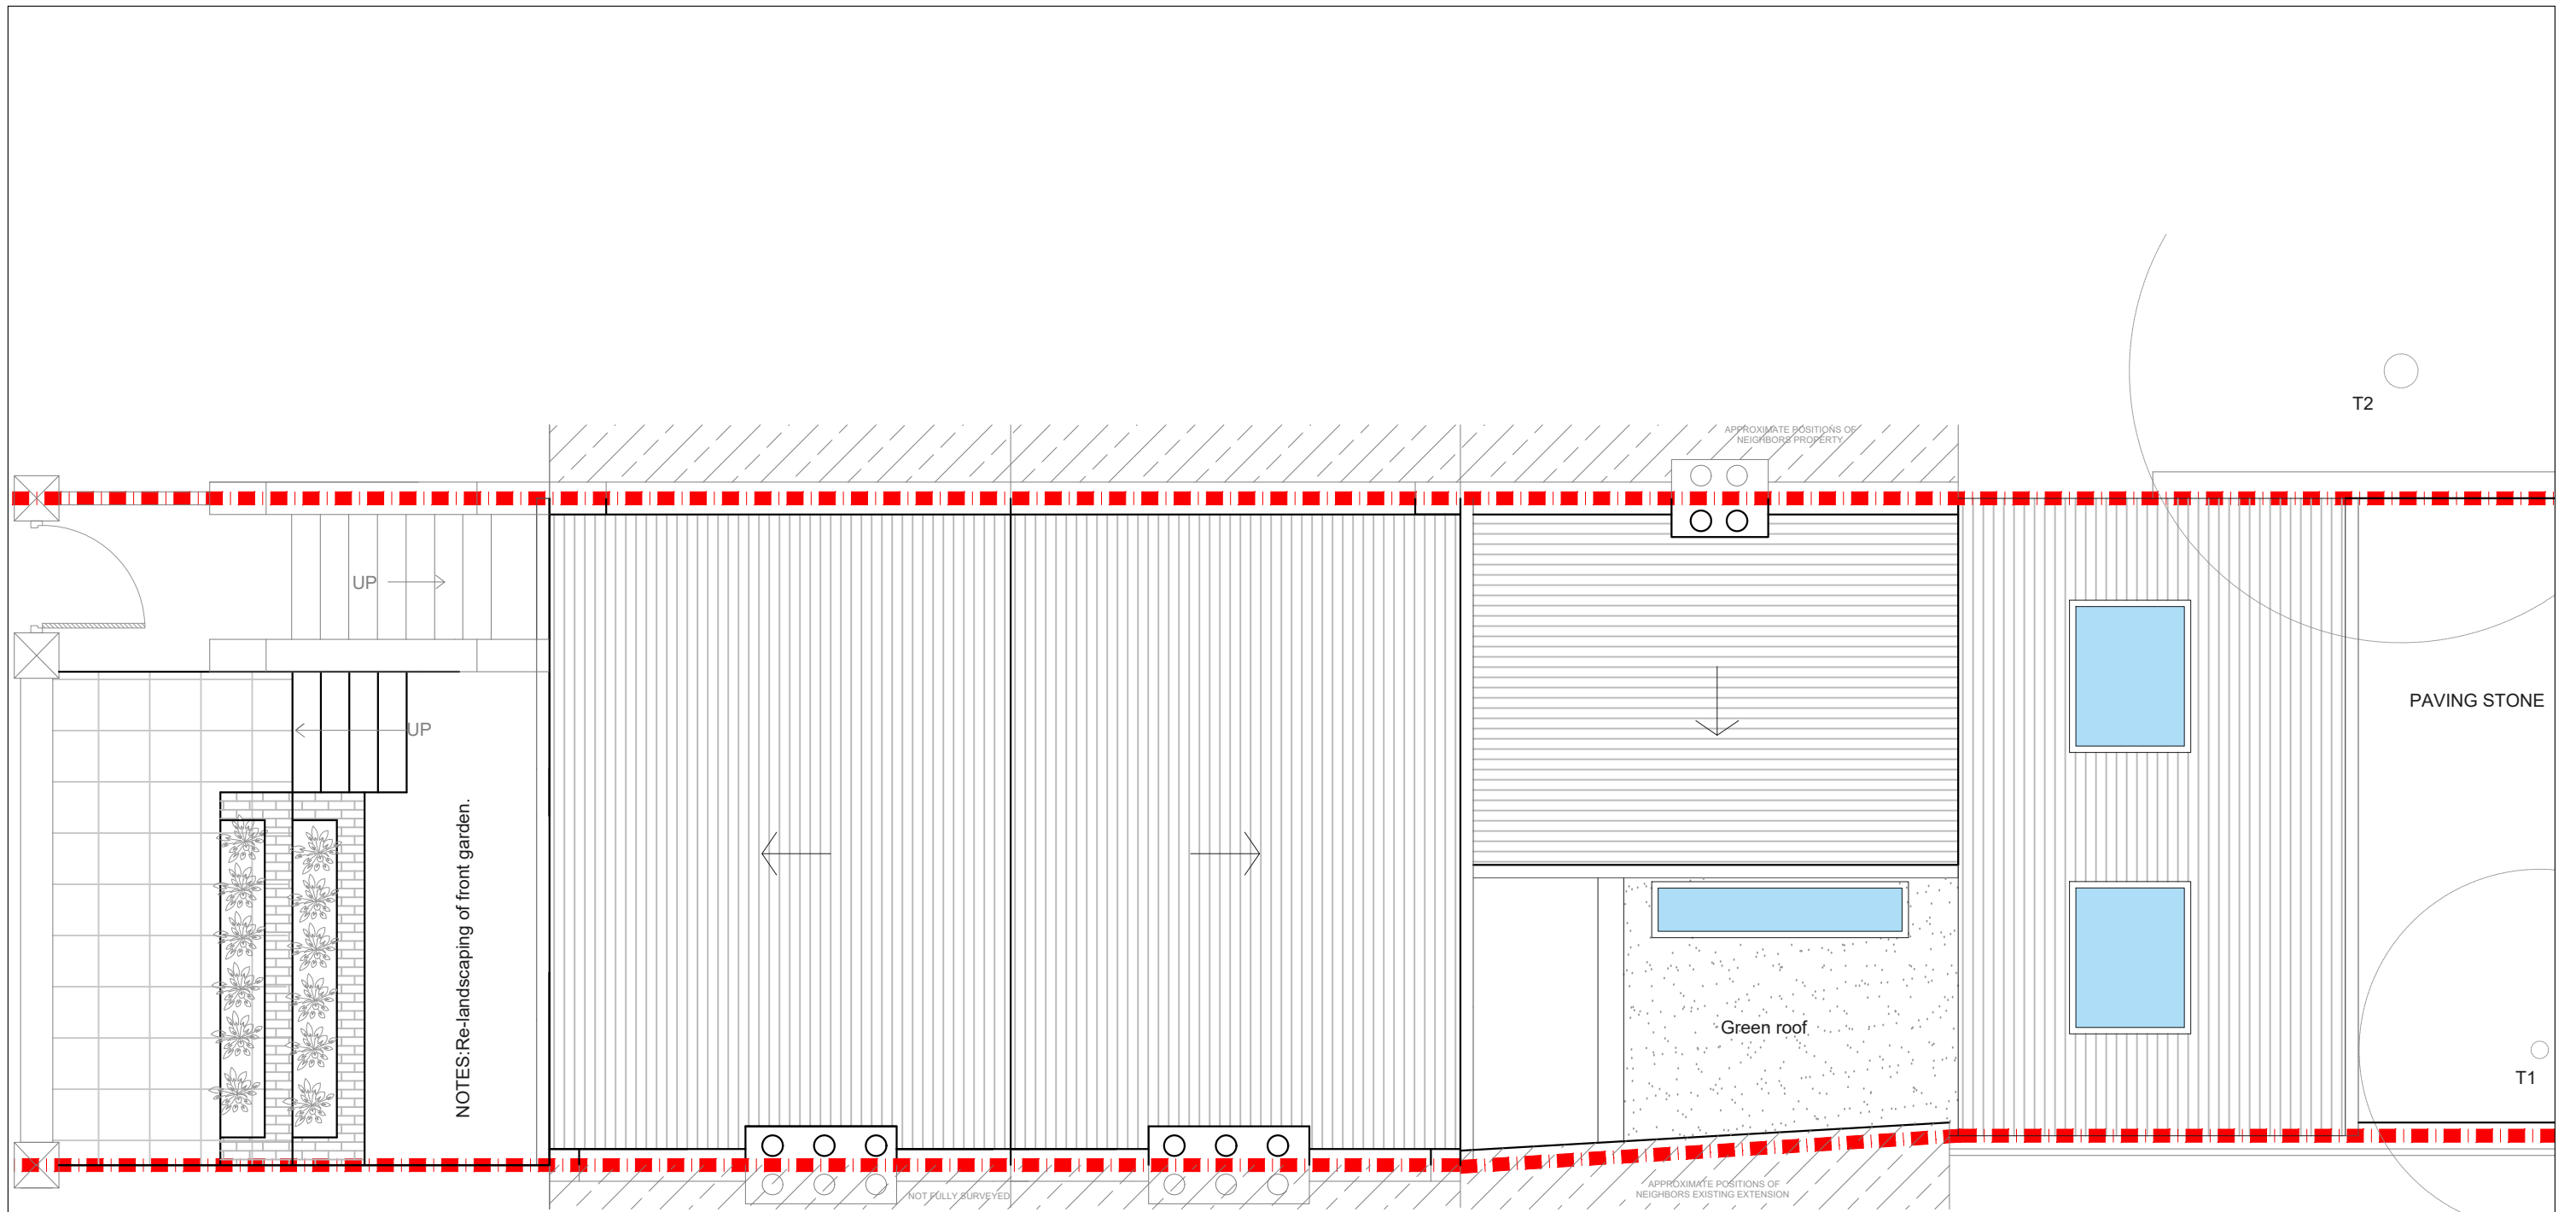


NOTES: Re-landscaping of front garden.



NOTES: All detailed measurements are approximate.

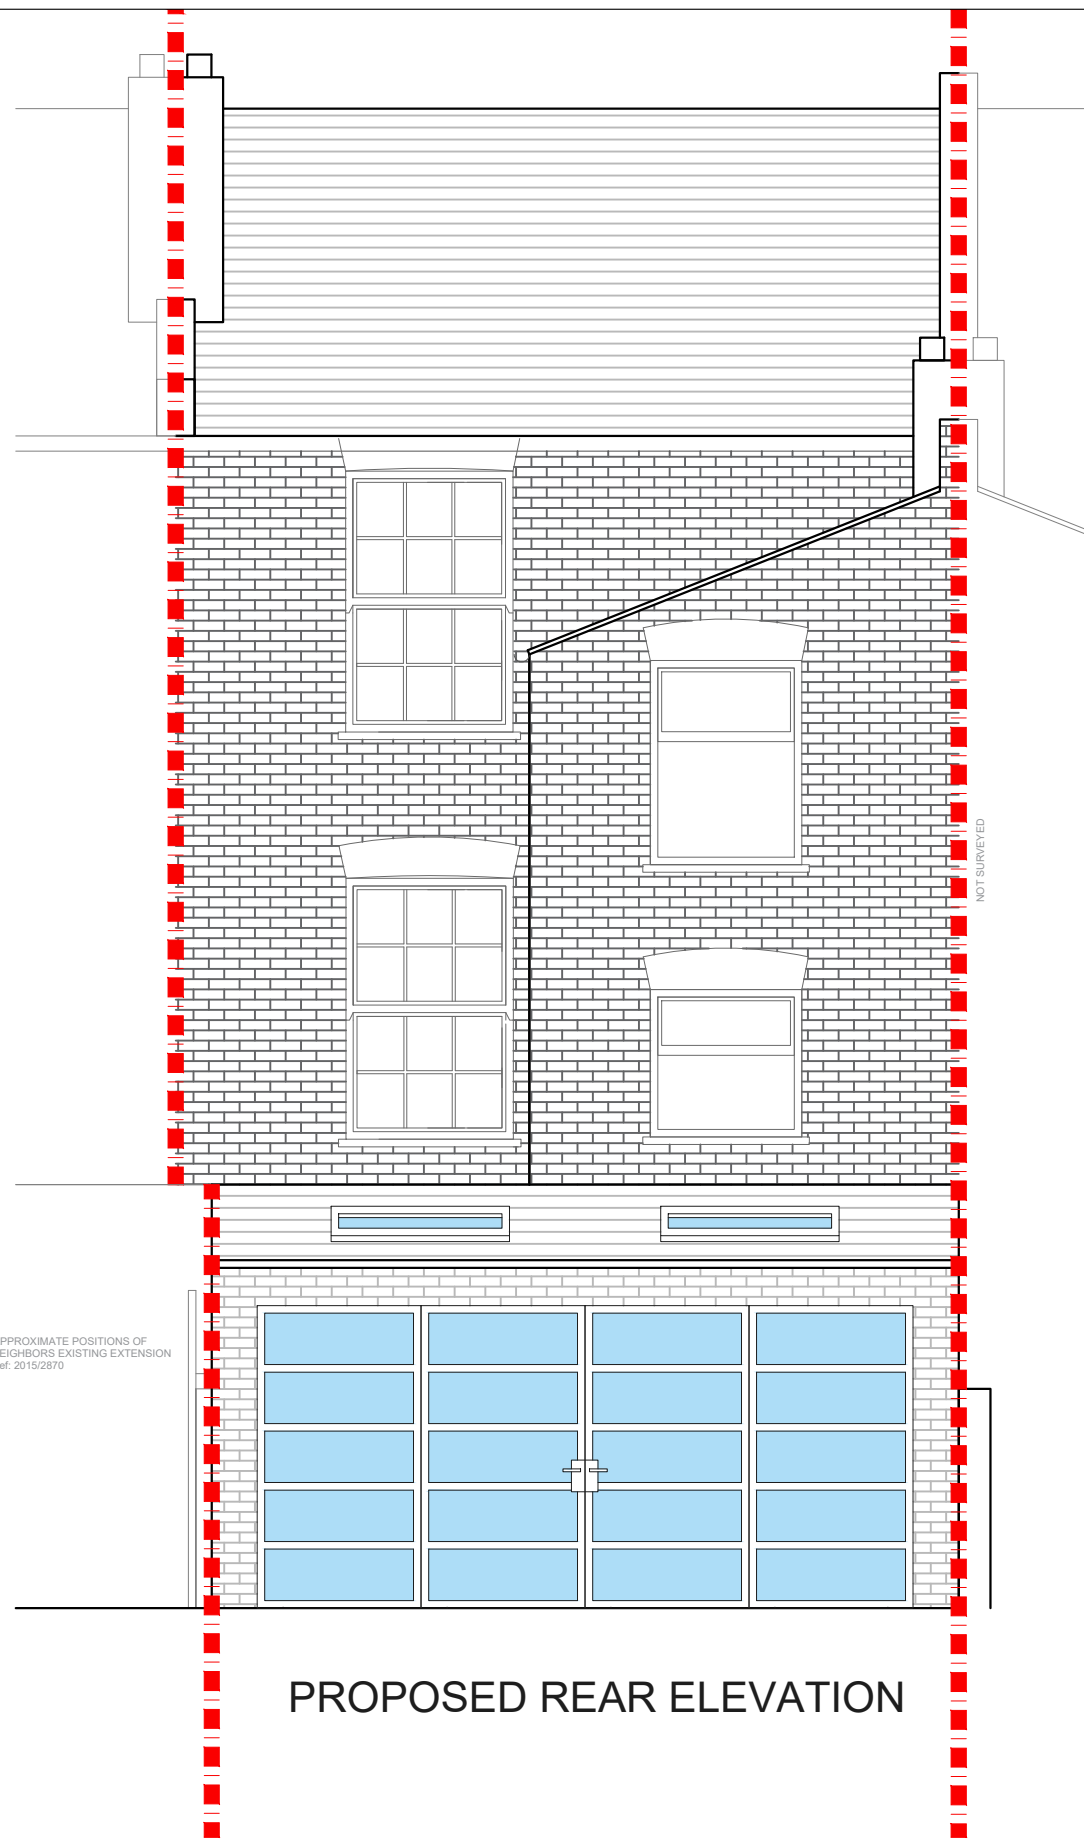

			CLIENT	NS	PROJECT	MALVERN ROAD E8	SCALE	1:50@A3	DRAWING NO.	REV.	 <p>342 Clapham Road London SW9 9AJ</p> <p>Tel: 0207 242 5353 hello@designteam.co.uk www.designteam.co.uk</p>	
					DRAWING TITLE	PROPOSED GROUND FLOOR PLAN	DATE	28-03-18	DRAWN	DA		P - 2
REV	DATE	NOTES					 <p>Meters @ 1:50@ A3</p>					



PROPOSED REAR ELEVATION

			CLIENT	NS	PROJECT	MALVERN ROAD E8	SCALE	1:50@A3	DRAWING NO.	REV.	 <p>342 Clapham Road London SW9 9AJ</p> <p>Tel: 0207 242 5353 hello@designnteam.co.uk www.designnteam.co.uk</p>	
					DRAWING TITLE	PROPOSED REAR ELEVATION	DATE	03-05-18	DRAWN	MH		P - 3
REV	DATE	NOTES					 <p>Meters @ 1:50@ A3</p>					