



PROPOSED GROUND FLOOR PLAN

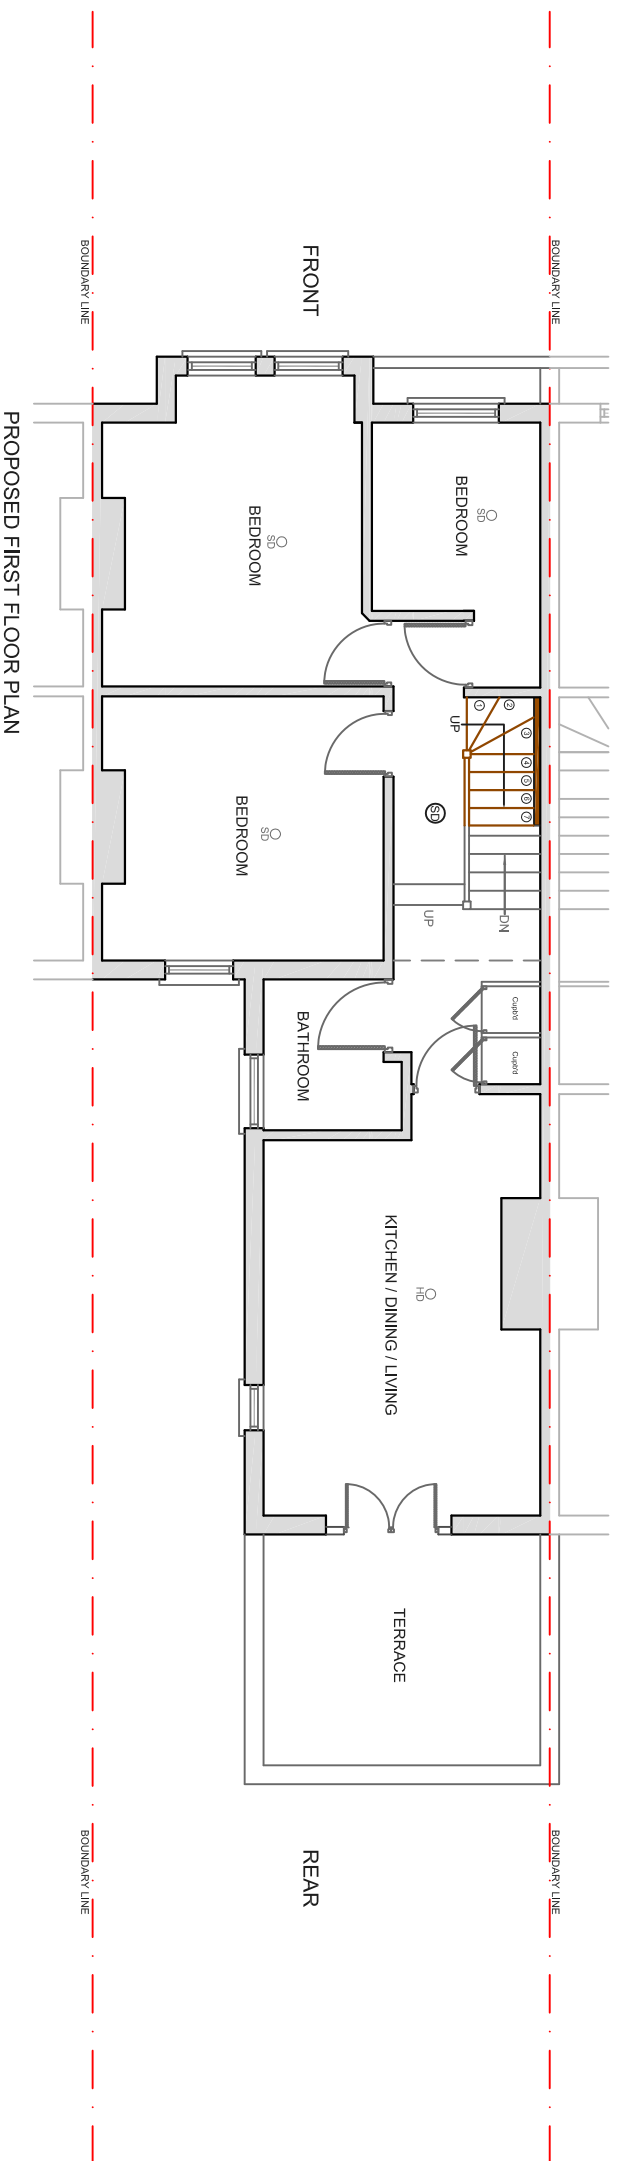

PROPOSED FIRST FLOOR PLAN

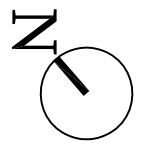


REV	DATE	NOTES

CLIENT
C & J

DRAWINGS TO BE READ IN CONJUNCTION WITH RELEVANT DRAWING AND SPECS. FIGURED DIMENSIONS ONLY. ANY DISCREPANCIES ARE TO BE POINTED TO THE ARCHITECT. THE ARCHITECT IS NOT LIABLE FOR ANY FAULTS NOT RAISED IN THE EVENT THAT A CONTRACTOR OTHER THAN BUILD TEAM HOLBORN LIMITED IS APPOINTED TO EXECUTE THE WORKS. BUILD TEAM HOLBORN LIMITED ACCEPTS NO LIABILITY WHATSOEVER FOR THE SPECIFICATION, CALCULATION OR OTHER INFORMATION AS IT SO EXISTS PERTAINING TO THE PROPOSED WORKS CONTAINED HEREWITH.

DRAWING TITLE
**MANDALAY ROAD
LONDON SW4
PROPOSED GROUND &
FIRST FLOOR PLAN**

SCALE 1:100@A3	DRAWING NO. P1	REV.
DATE 03-04-14	DRAWN MKS	

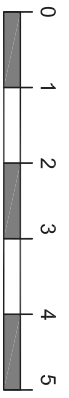

Meters @ 1:100 @ A3

buildteam
the side return extension company

Unit 3D
26-32 Voltaire Road
London SW4 6DH

T 020 7495 6561
Info@buildteam.com
www.buildteam.com