
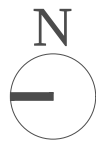


NOTES: All detailed measurements are approximate.

NOTES: All measurements of neighbouring properties are approximate including garden levels and will be subject to Party Wall Matters.

NOTES: All recessed beams assume that the floor thickness is 6 inches. This cannot be confirmed until the opening up work during the build phase.

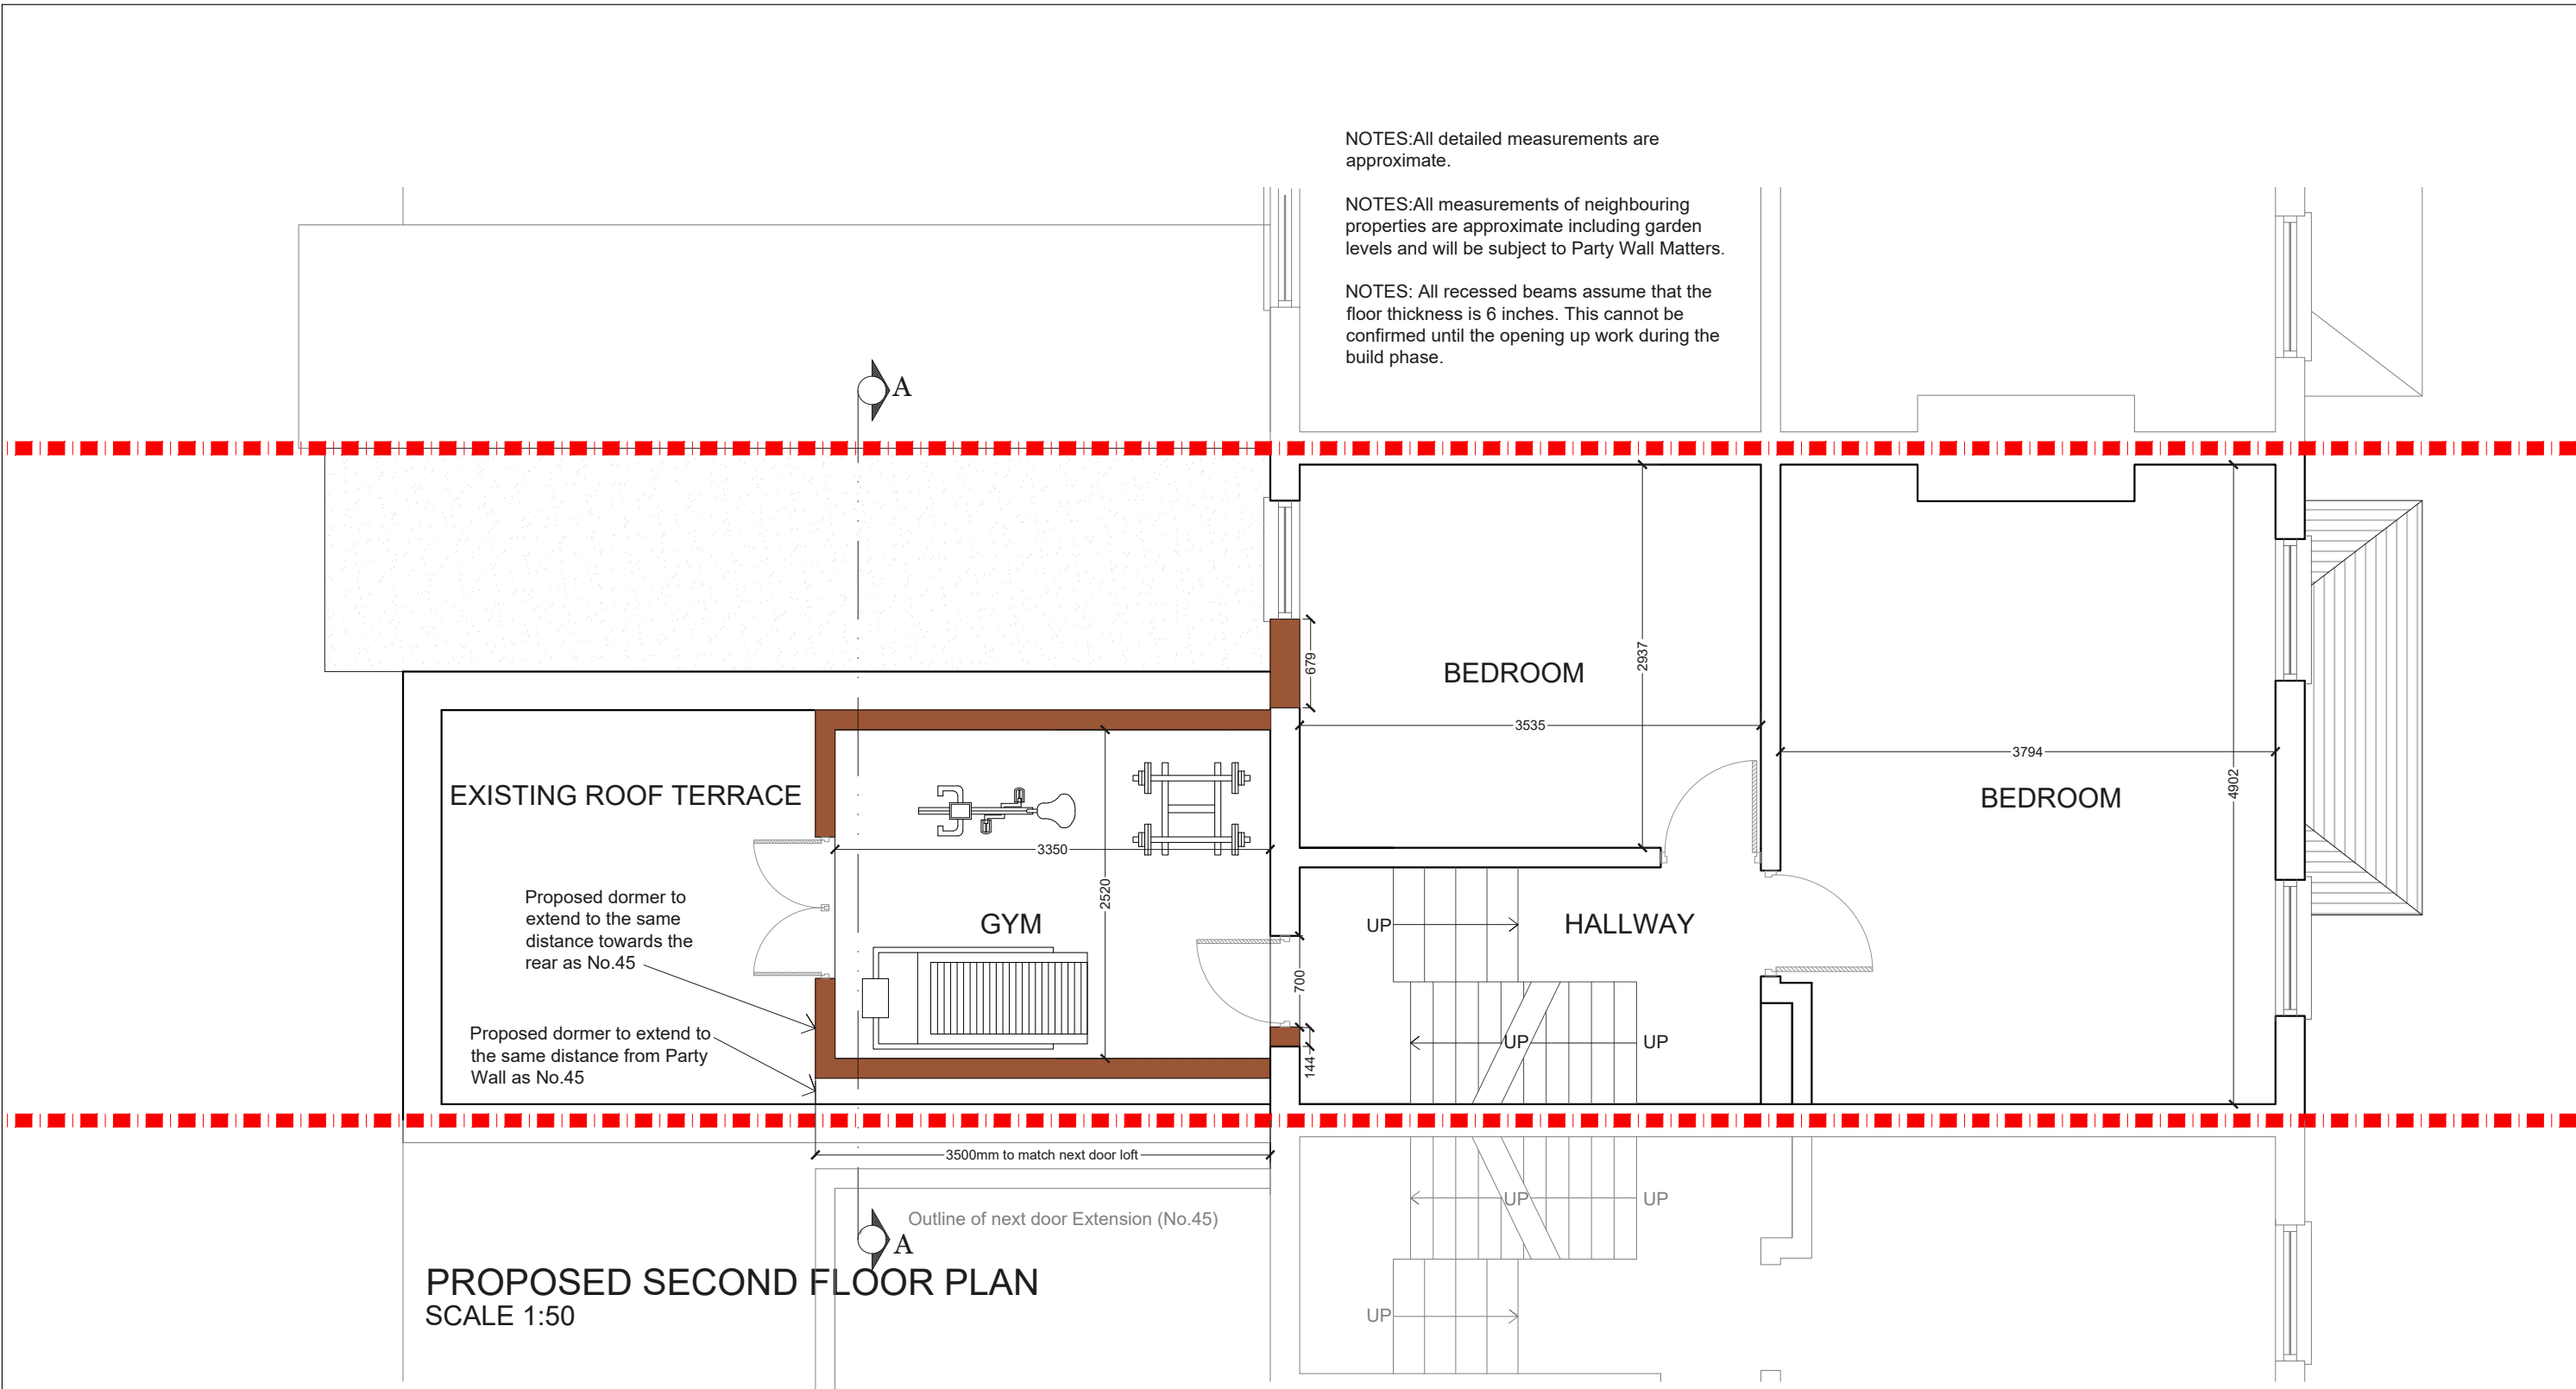


			CLIENT	AC	PROJECT	MELGUND ROAD N5	SCALE	1:50@A3	DRAWING NO.	REV.
							DATE	27-03-18	DRAWN	SD
									P - 1	
					DRAWING TITLE	PROPOSED SECOND FLOOR PLAN	<p>Meters @ 1:50@ A3</p>			
REV	DATE	NOTES								

NOTES: All detailed measurements are approximate.


NOTES: All measurements of neighbouring properties are approximate including garden levels and will be subject to Party Wall Matters.

NOTES: All recessed beams assume that the floor thickness is 6 inches. This cannot be confirmed until the opening up work during the build phase.

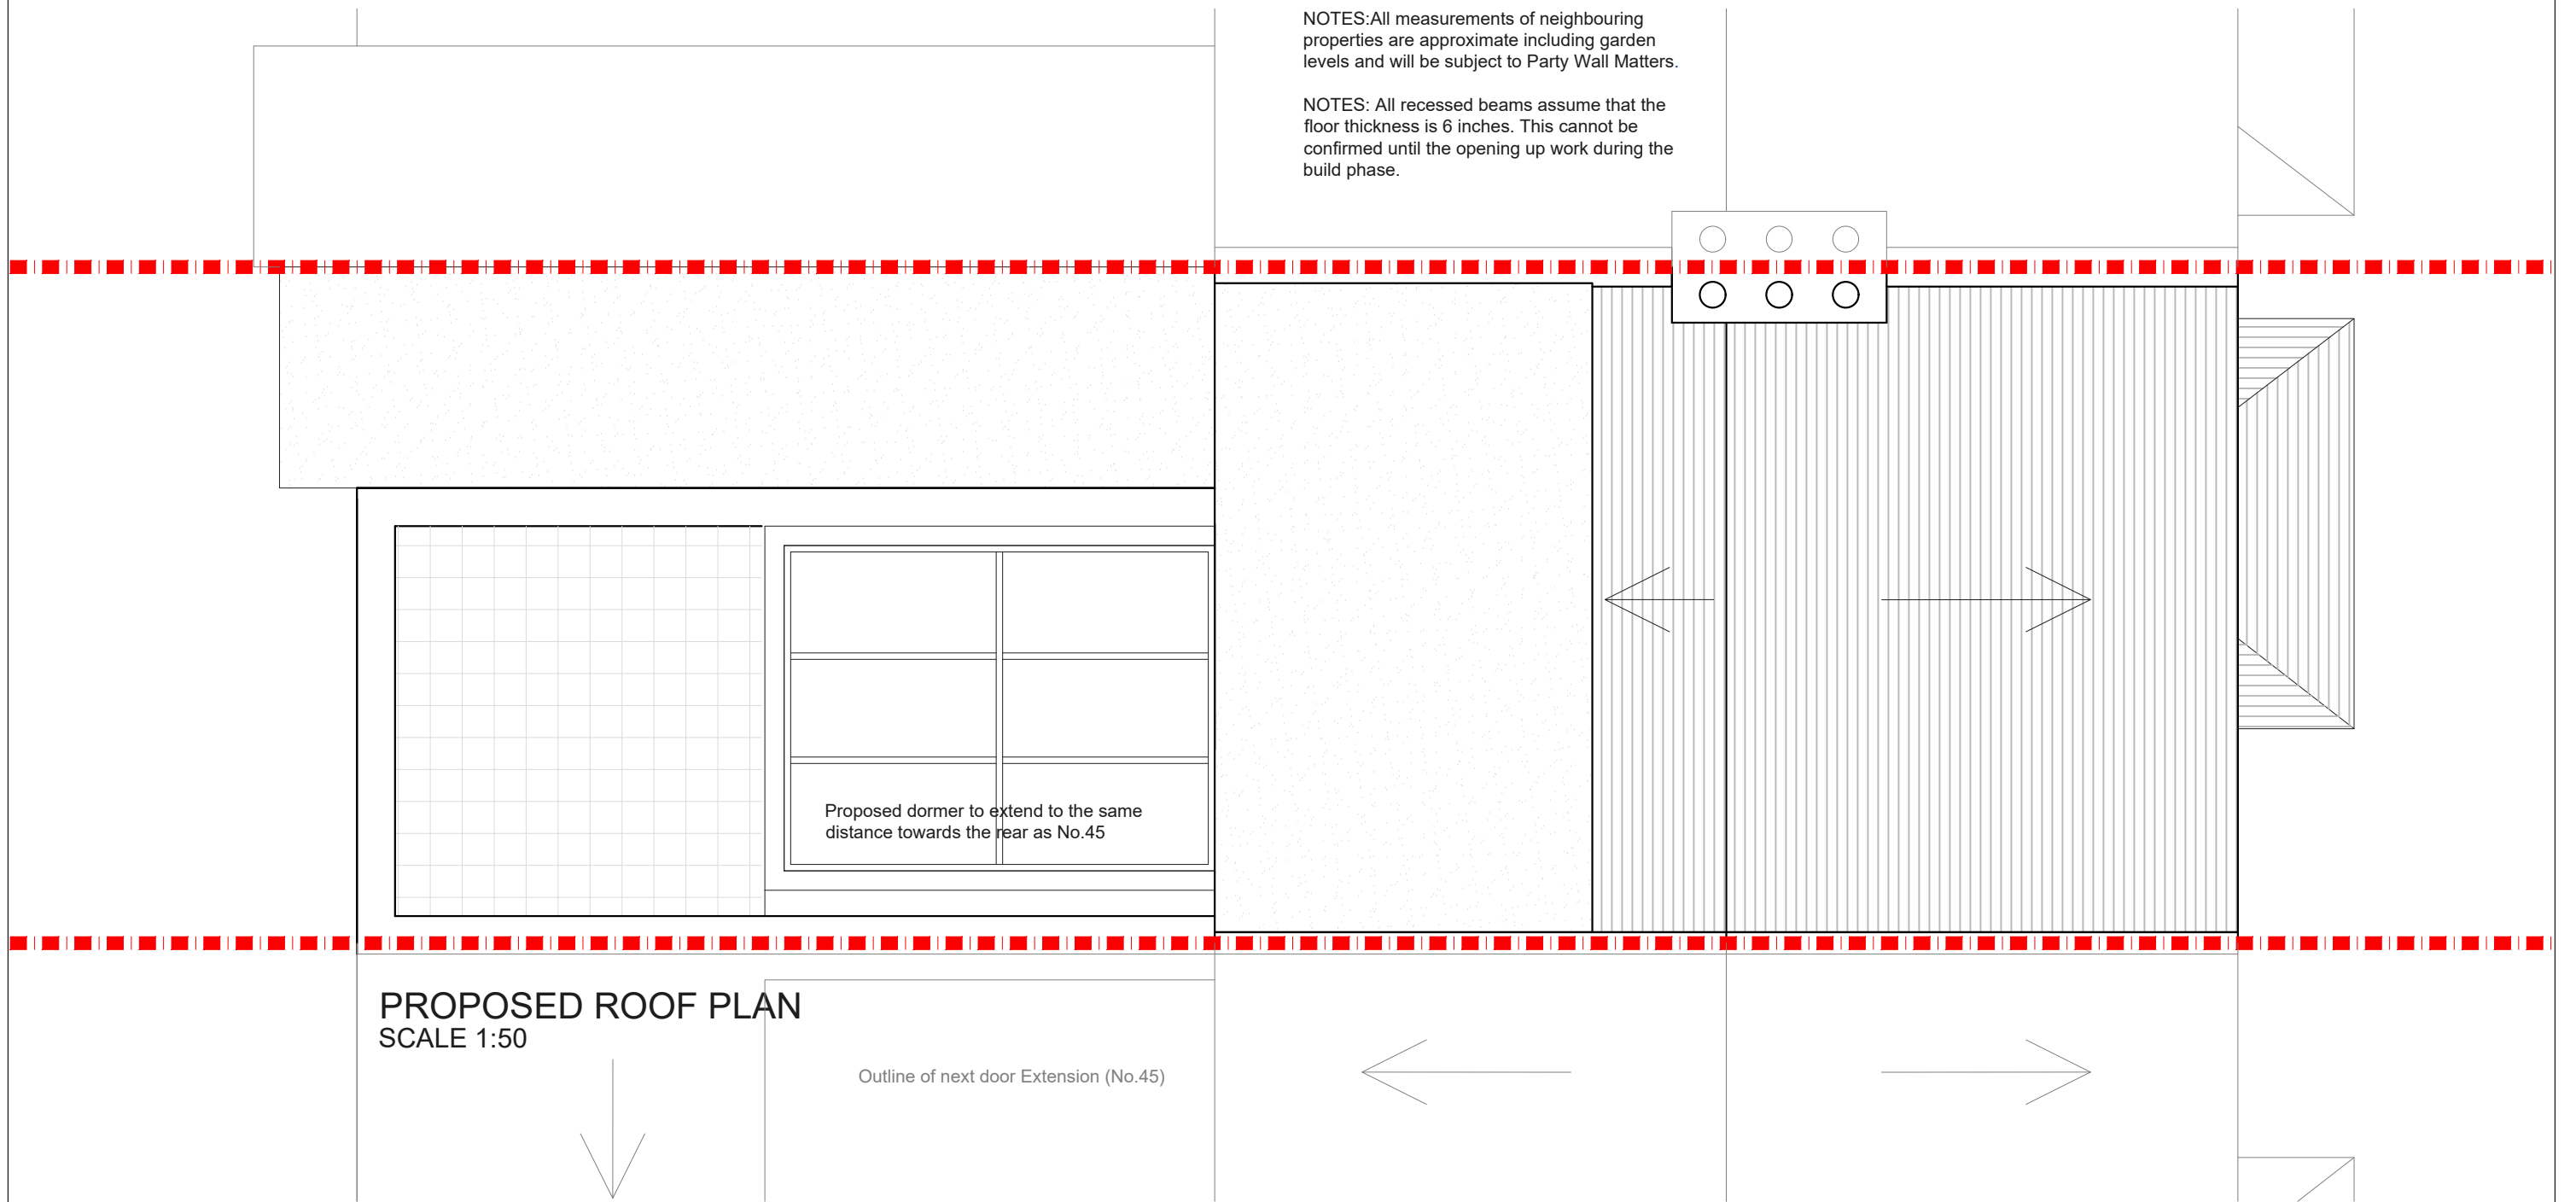


**PROPOSED ROOF PLAN**  
SCALE 1:50

Outline of next door Extension (No.45)

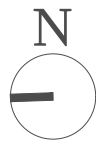

			CLIENT	AC	PROJECT	MELGUND ROAD N5	SCALE	1:50@A3	DRAWING NO.	REV.
							DATE	27-03-18	DRAWN	SD
									P - 2	
					DRAWING TITLE	PROPOSED ROOF PLAN	<p>Meters @ 1:50@ A3</p>			
REV	DATE	NOTES								

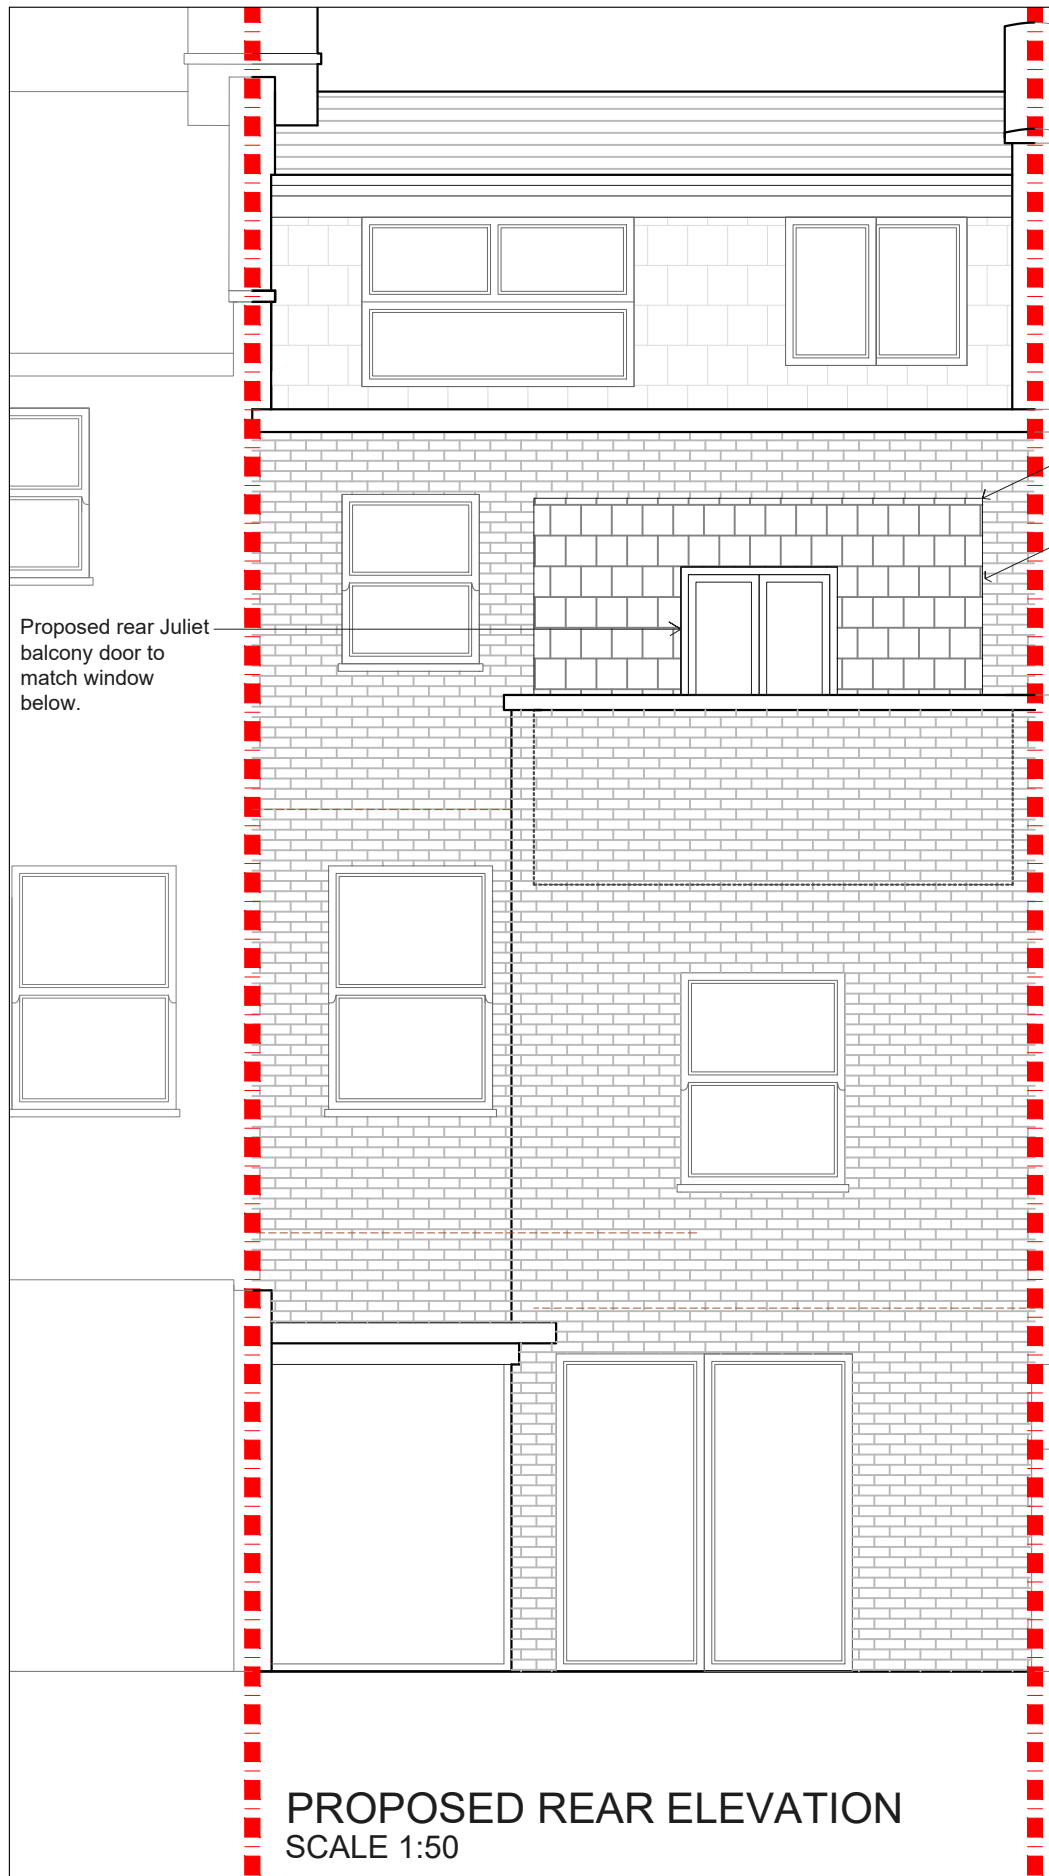

**PROPOSED REAR ELEVATION**  
SCALE 1:50

NOTES: All detailed measurements are approximate.

NOTES: All measurements of neighbouring properties are approximate including garden levels and will be subject to Party Wall Matters.


NOTES: All recessed beams assume that the floor thickness is 6 inches. This cannot be confirmed until the opening up work during the build phase.

Proposed dormer to extend to the same height as No.45

Proposed Materials to be slate tiles to match existing condition

Outline of next door Extension (No.45)

Proposed rear Juliet balcony door to match window below.

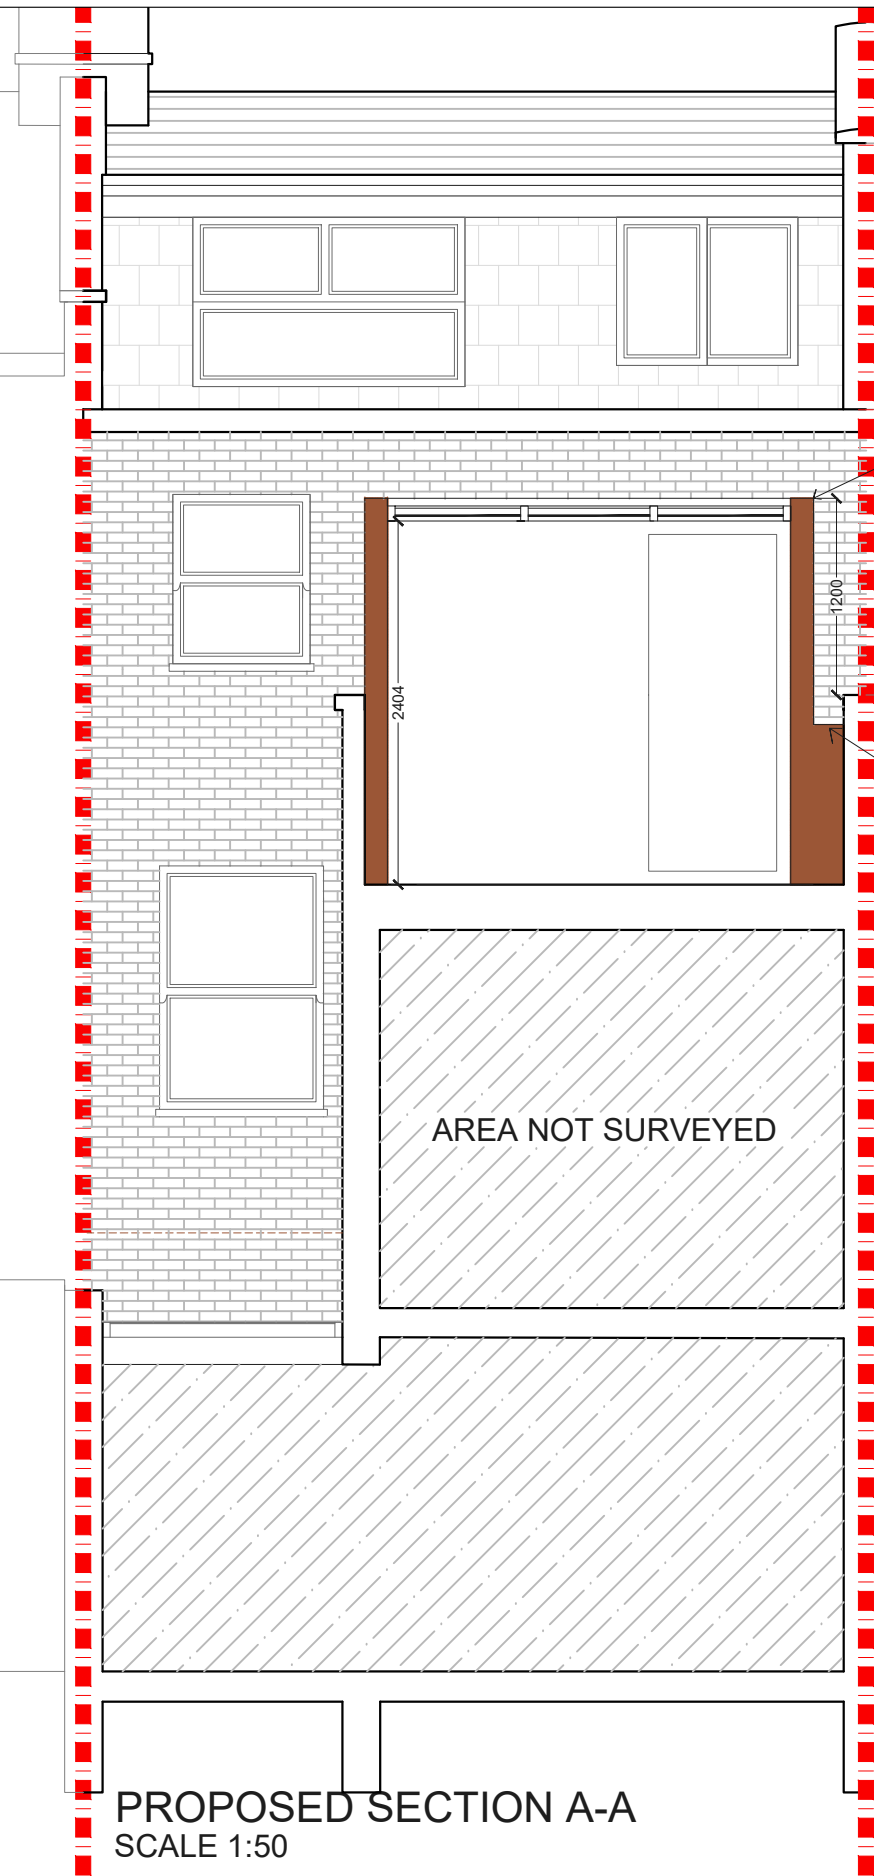

**PROPOSED SECTION A-A**  
SCALE 1:50

Proposed dormer to extend to the same height as No.45

Outline of next door Extension (No.45)

Proposed dormer to extend to the same distance from Party Wall as No.45

AREA NOT SURVEYED

			CLIENT	AC	PROJECT	MELGUND ROAD N5	SCALE	1:50@A3	DRAWING NO.	REV.
							DATE	29-03-18	DRAWN	SD
									P - 3	
REV	DATE	NOTES			DRAWING TITLE	PROPOSED REAR ELEVATION AND SECTION	<p>Meters @ 1:50@ A3</p>			