


CLIENT			PROJECT		SCALE		DRAWING NO.		REV.		
AA & SE			MORRISON AVENUE N17		1:50@A3		P - 1				
			DRAWING TITLE		DATE		DRAWN				
			PROPOSED GROUND FLOOR PLAN		20-02-18		MG				
REV			DATE			NOTES			<p>Meters @ 1:50@A3</p>		
									<p><b>designteam</b></p> <p>342 Clapham Road London SW9 9AJ</p> <p>Tel: 0207 242 5353 hello@designteam.co.uk www.designteam.co.uk</p>		

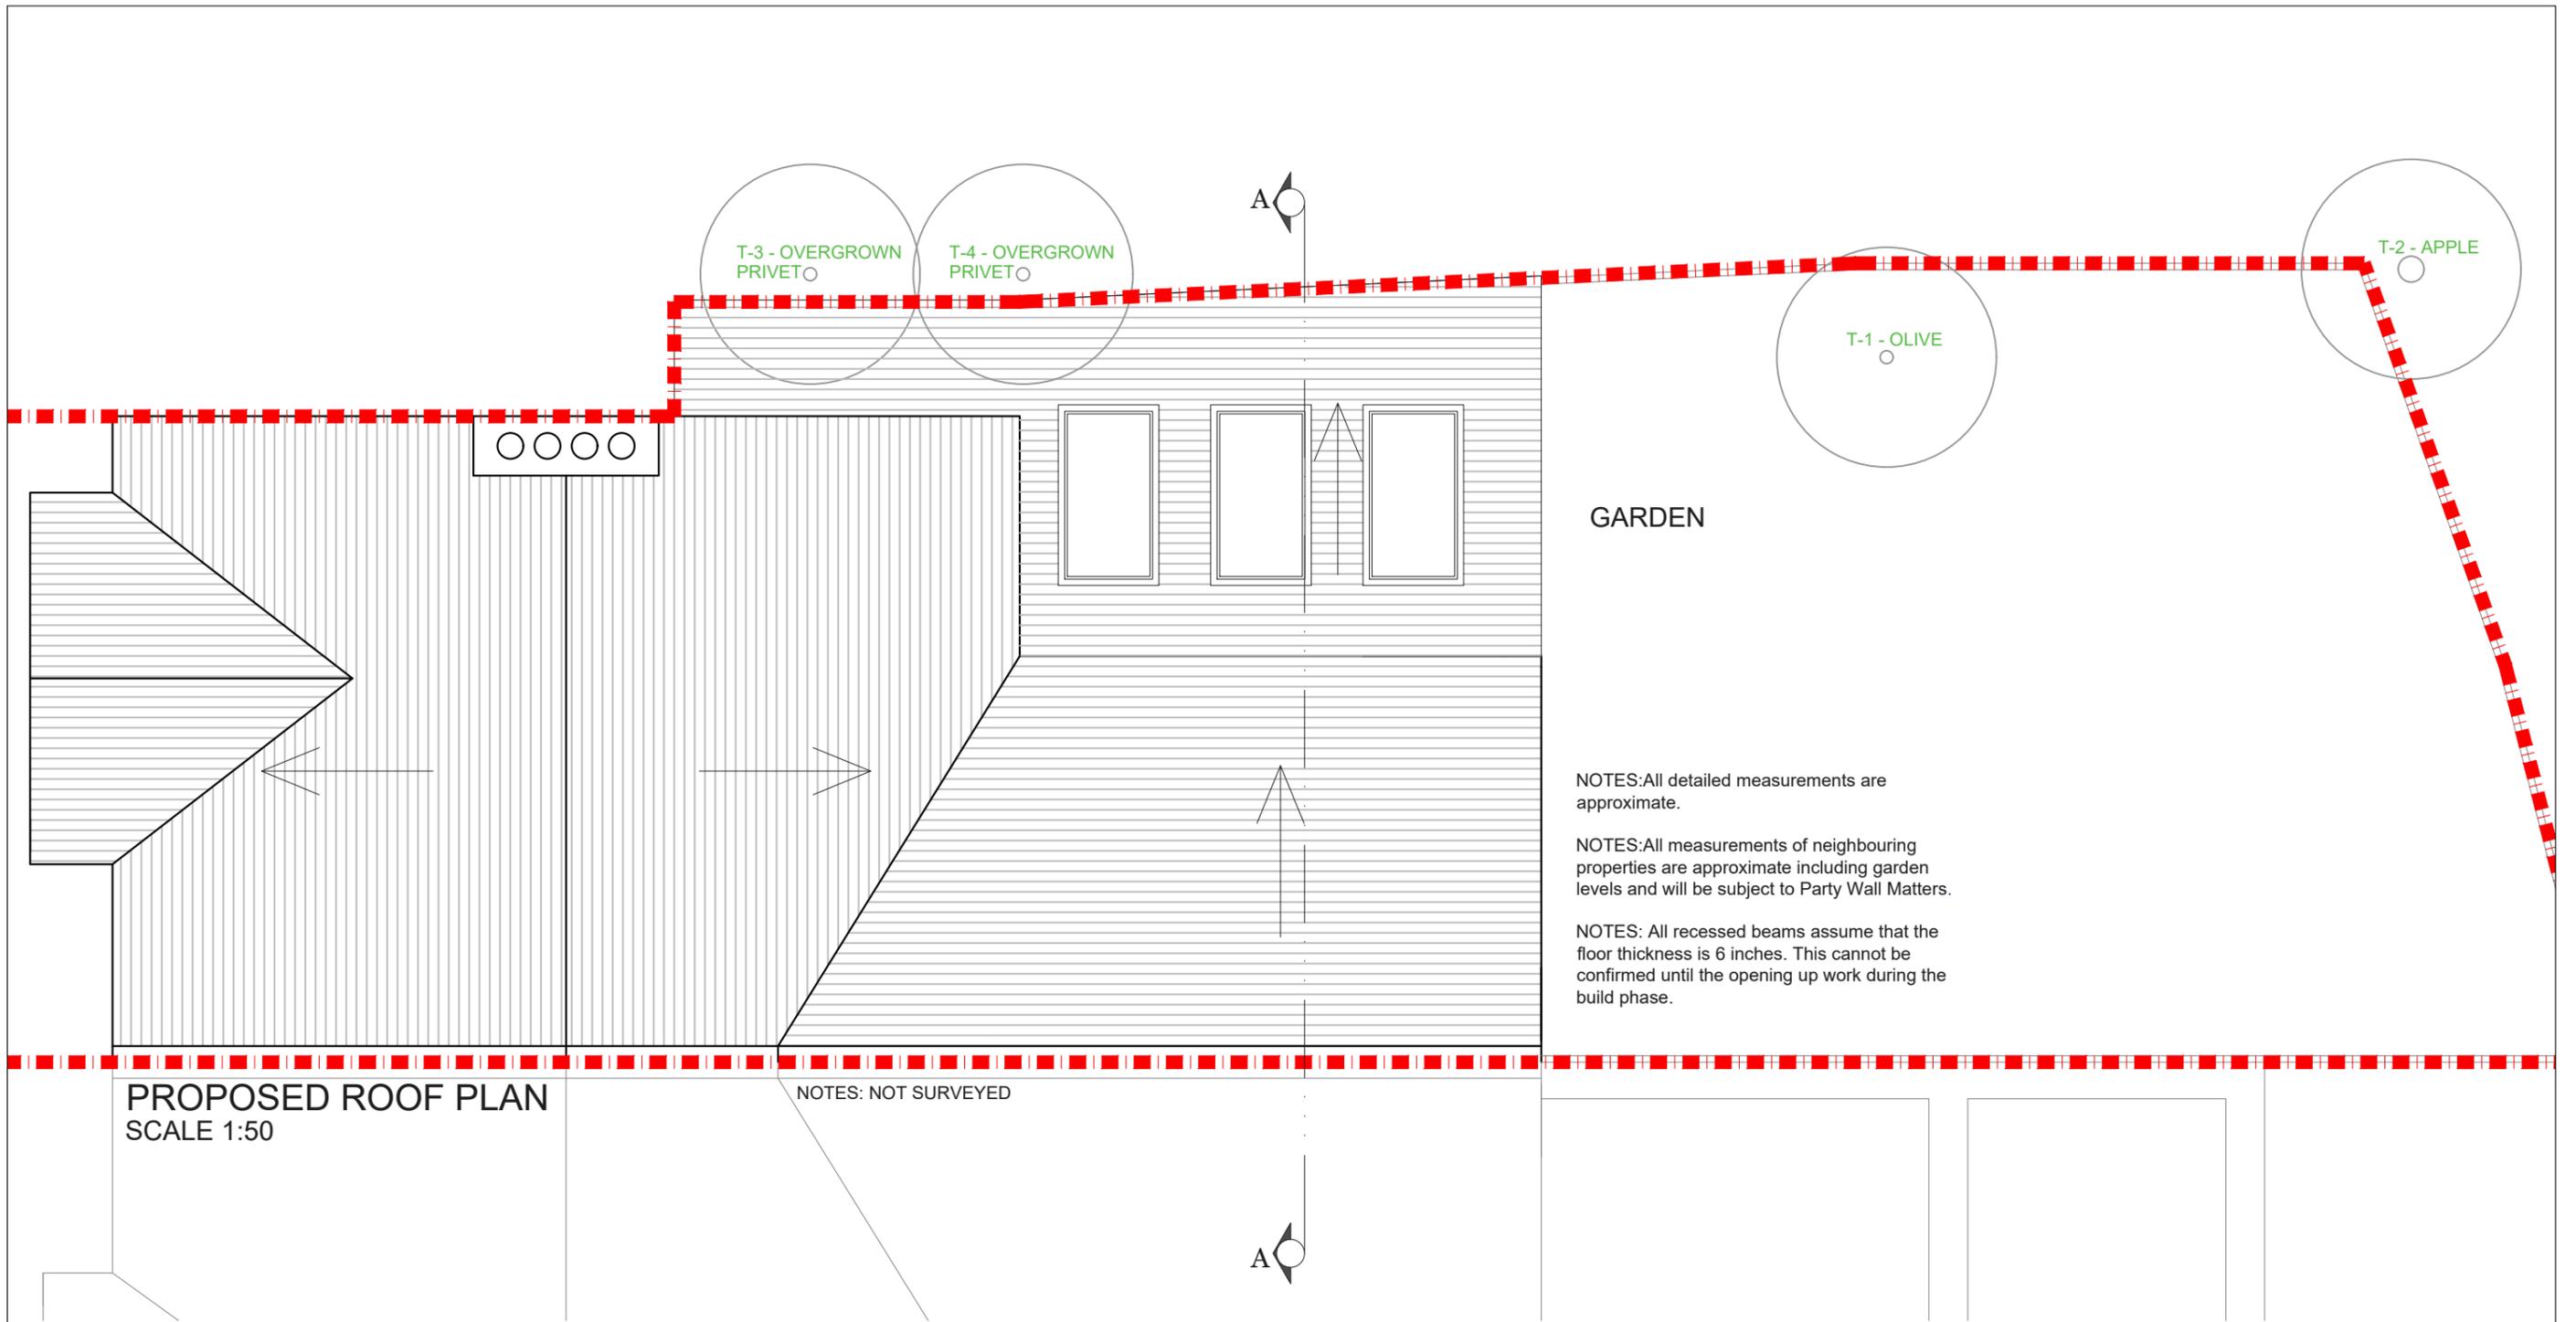

GARDEN

NOTES: All detailed measurements are approximate.

NOTES: All measurements of neighbouring properties are approximate including garden levels and will be subject to Party Wall Matters.


NOTES: All recessed beams assume that the floor thickness is 6 inches. This cannot be confirmed until the opening up work during the build phase.

PROPOSED ROOF PLAN  
SCALE 1:50

NOTES: NOT SURVEYED



			CLIENT	AA & SE	PROJECT	MORRISON AVENUE N17	SCALE	1:50@A3	DRAWING NO.	REV.	 342 Clapham Road London SW9 9AJ Tel: 0207 242 5353 hello@designteam.co.uk www.designteam.co.uk	
					DRAWING TITLE	PROPOSED ROOF PLAN	DATE	20-02-18	DRAWN	MG		P - 2
REV	DATE	NOTES					 Meters @ 1:50@ A3					

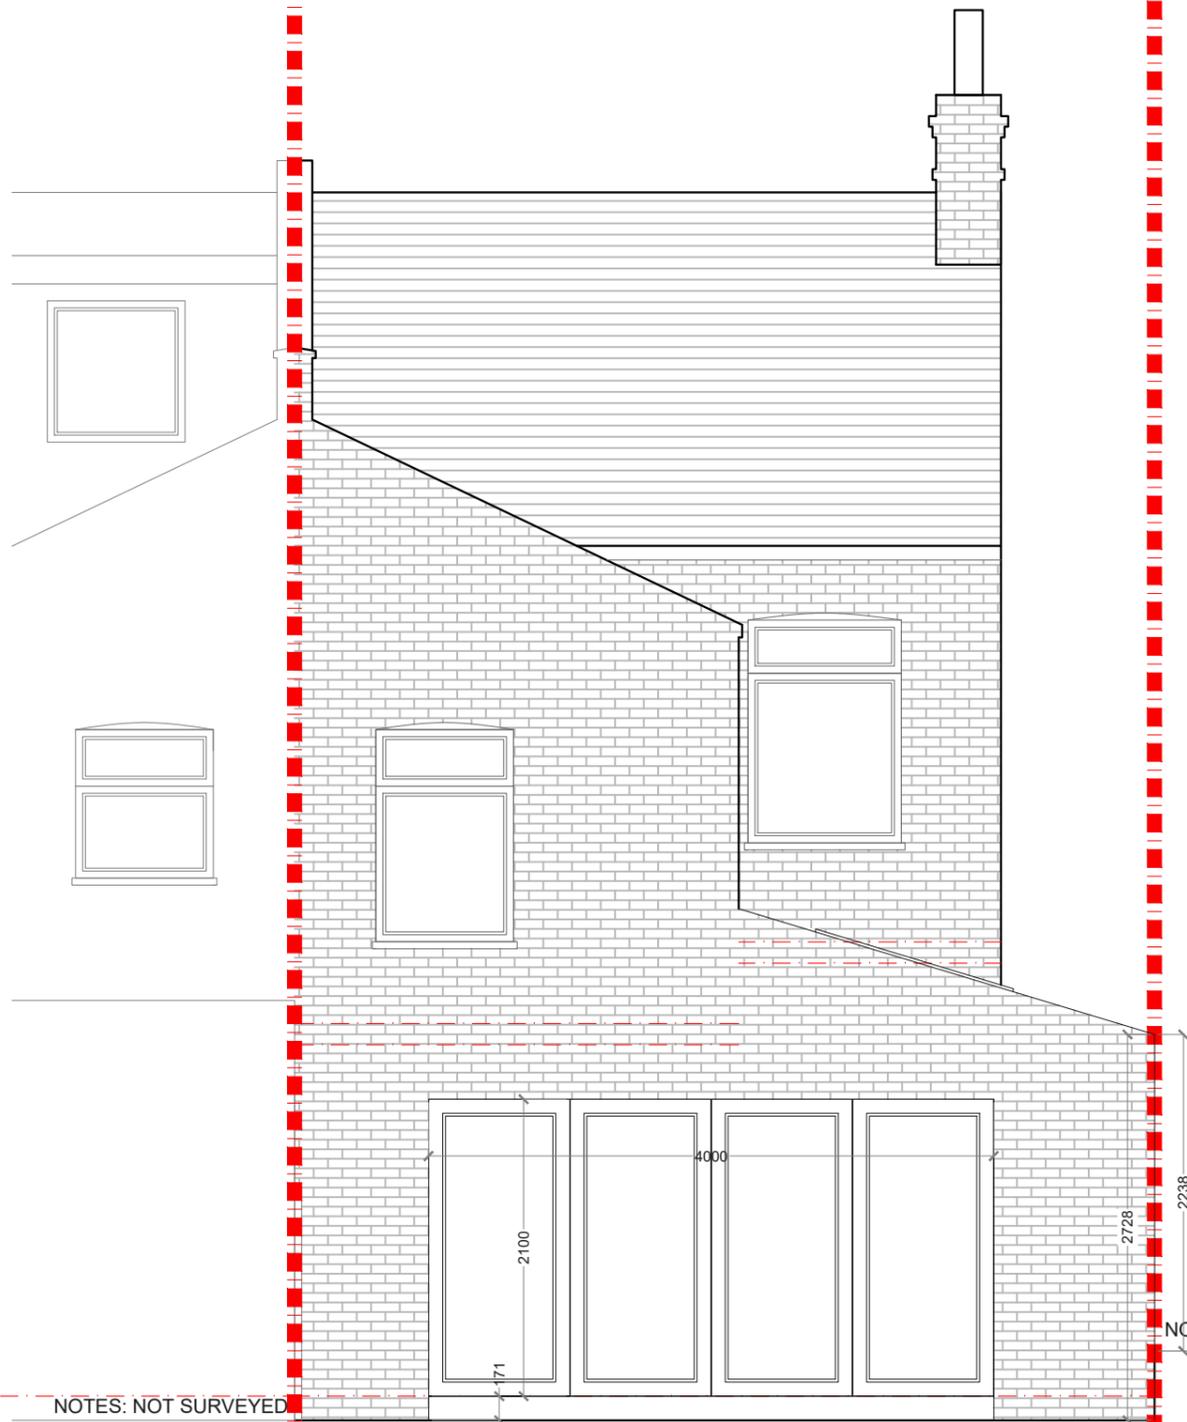


**PROPOSED REAR ELEVATION**  
SCALE 1:50

NOTES: All detailed measurements are approximate.

NOTES: All measurements of neighbouring properties are approximate including garden levels and will be subject to Party Wall Matters.

NOTES: All recessed beams assume that the floor thickness is 6 inches. This cannot be confirmed until the opening up work during the build phase.

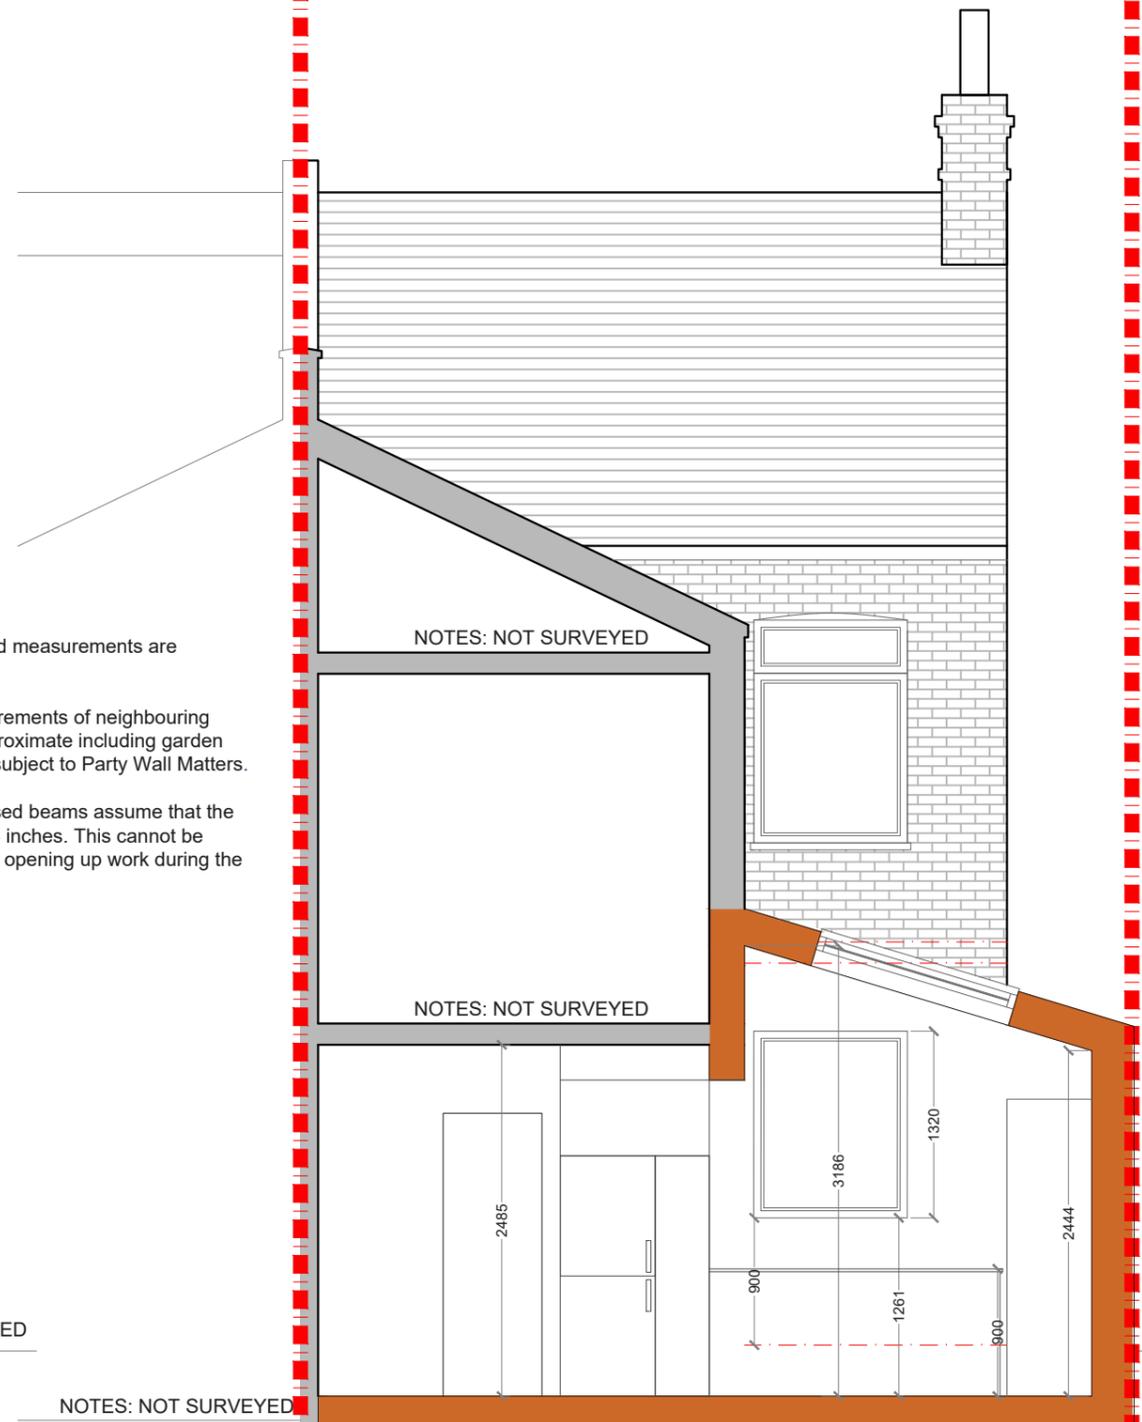

**PROPOSED REAR SECTION**  
SCALE 1:50

NOTES: NOT SURVEYED

REV	DATE	NOTES

CLIENT	<b>AA &amp; SE</b>
--------	--------------------

PROJECT	<b>MORRISON AVENUE N17</b>
DRAWING TITLE	<b>PROPOSED REAR ELEVATION AND SECTION</b>

SCALE	1:50@A3	DRAWING NO.	P - 3	REV.	
DATE	17-11-17	DRAWN	MG		
<p>Meters @ 1:50@ A3</p>					

**designteam**

342 Clapham Road London SW9 9AJ  
 Tel: 0207 242 5353  
 hello@designteam.co.uk  
 www.designteam.co.uk