


NOTES: All detailed measurements are approximate.

NOTES: All measurements of neighbouring properties are approximate including garden levels and will be subject to Party Wall Matters.

NOT BEEN SURVEYED

NOT BEEN SURVEYED

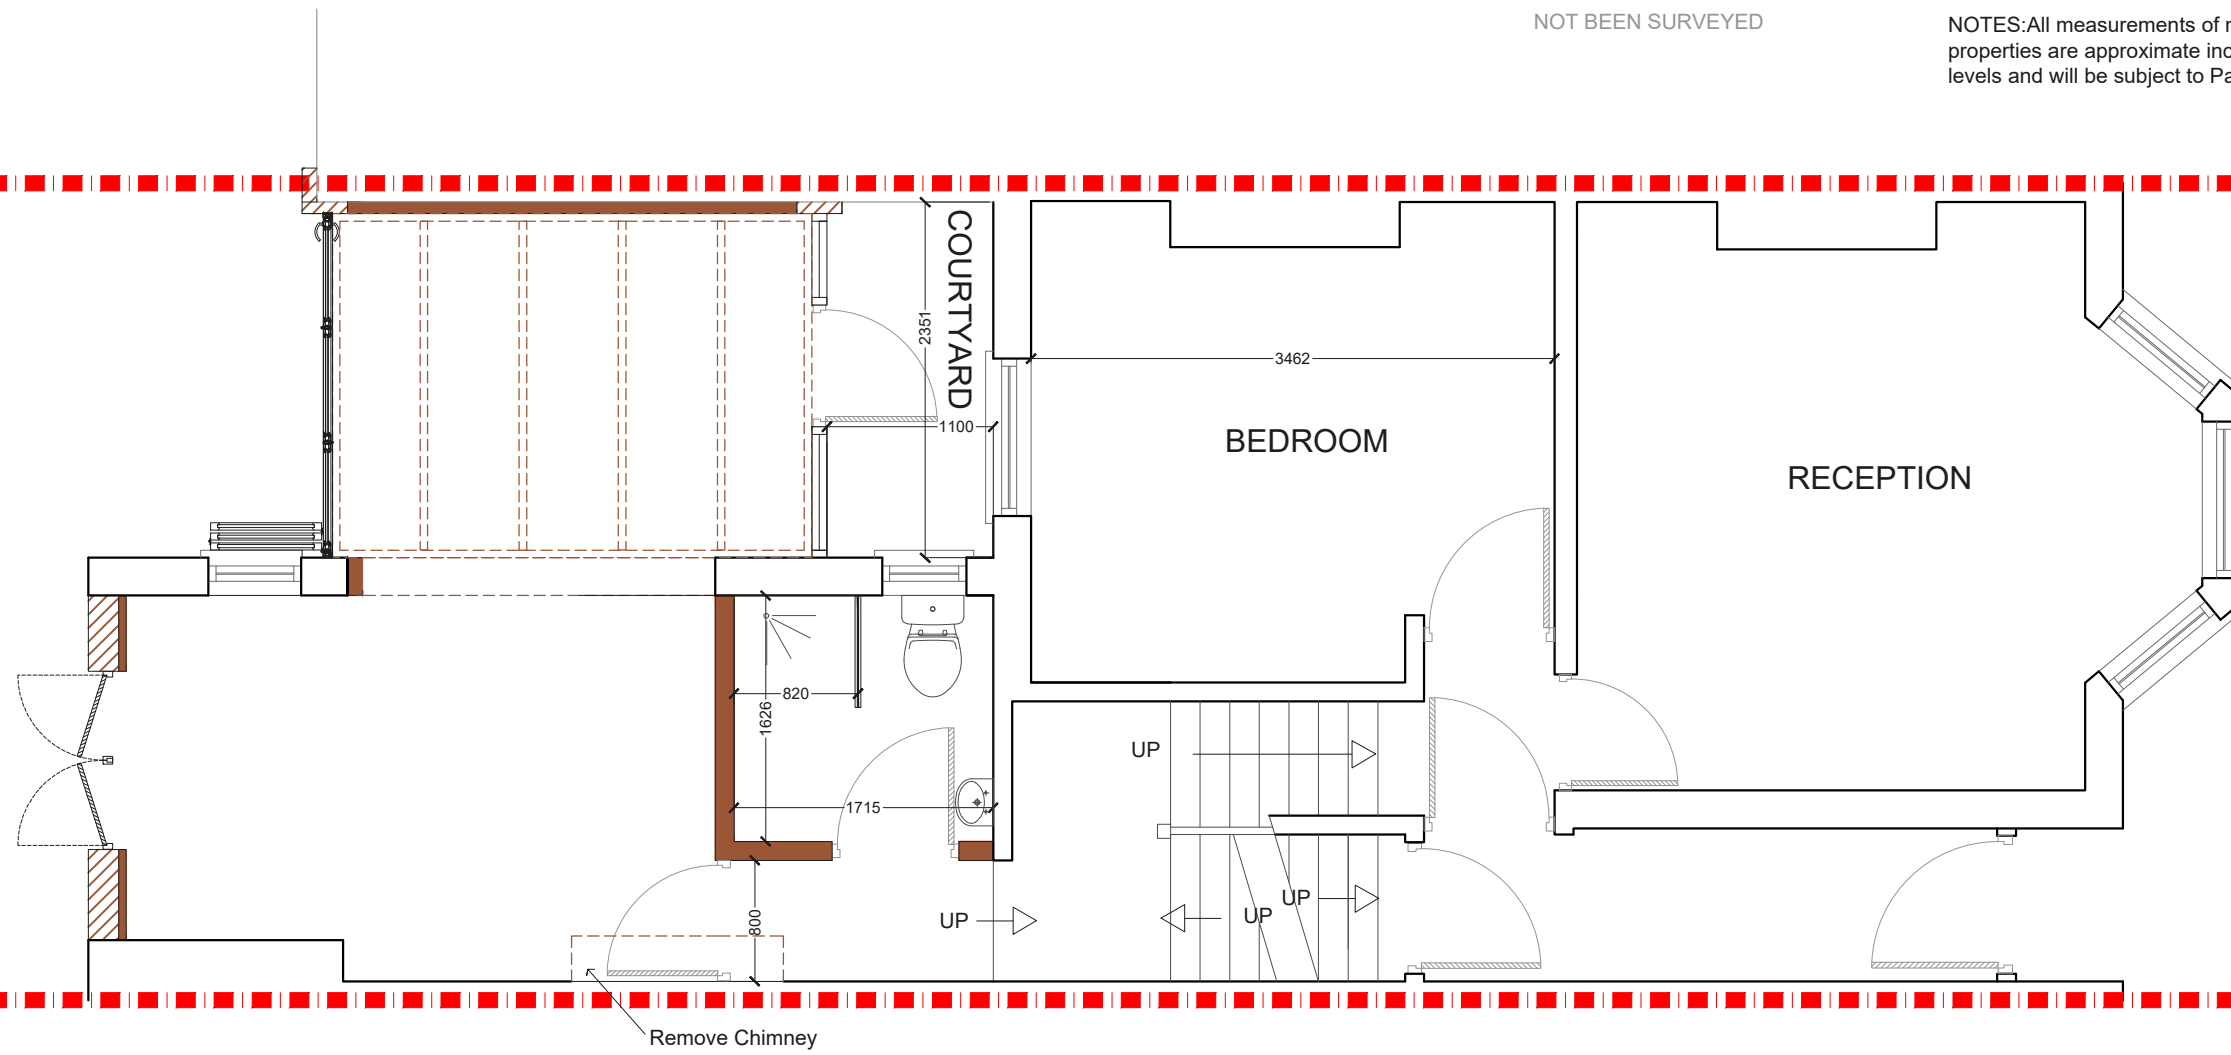

**PROPOSED GROUND FLOOR PLAN**  
SCALE 1:50


			CLIENT	BQ	PROJECT	OAKDEN STREET SE11			SCALE	1:50@A3		DRAWING NO.	REV.
								DATE	DRAWN	CHECKED	P- 1		
								07-09-20	SD	SD			
					DRAWING TITLE	PROPOSED GROUND FLOOR PLAN			<p>Meters @ 1:50@ A3</p>				
REV	DATE	NOTES							<p>342 Clapham Road London SW9 9AJ Tel: 0207 242 5353 hello@designteam.co.uk www.designteam.co.uk</p>				

NOTES: All detailed measurements are approximate.


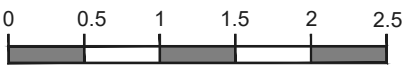
NOTES: All measurements of neighbouring properties are approximate including garden levels and will be subject to Party Wall Matters.


NOT BEEN SURVEYED

NOT BEEN SURVEYED

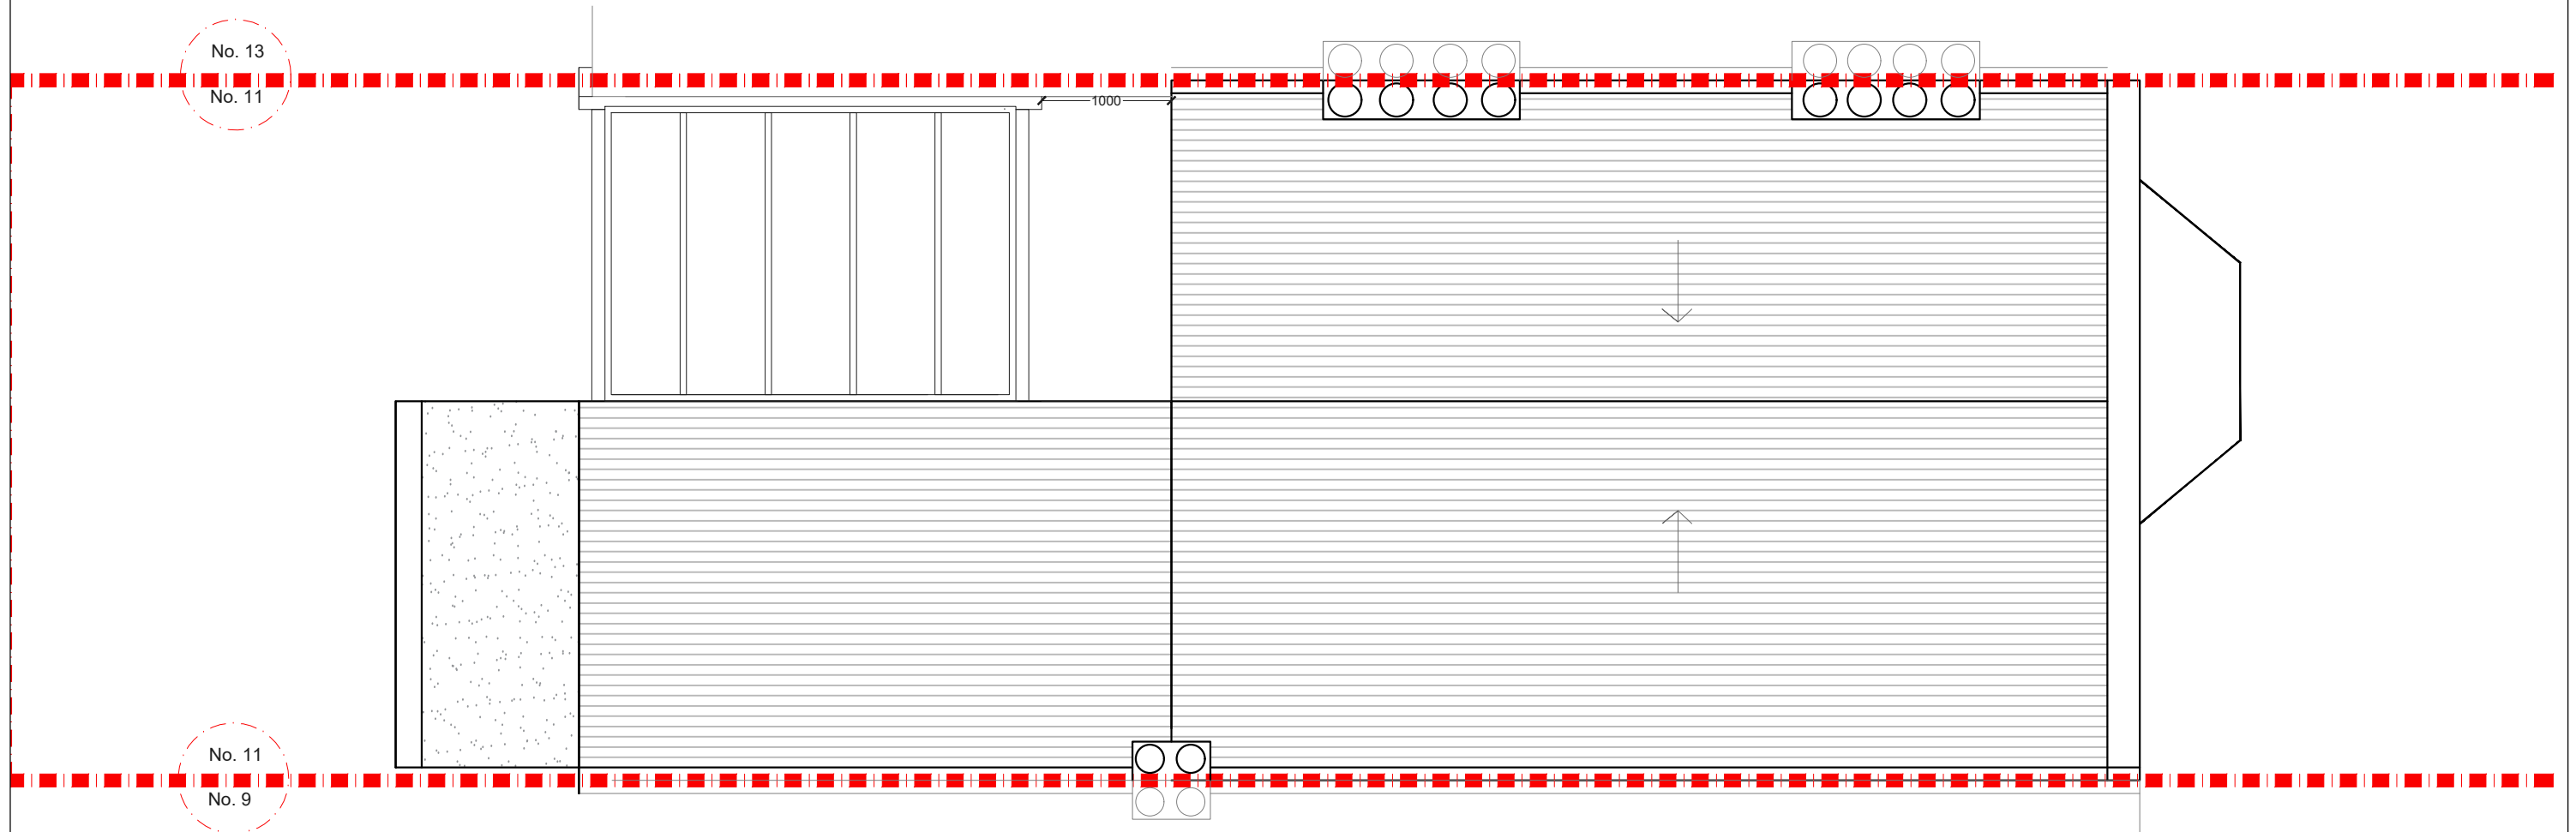


**PROPOSED ROOF PLAN**  
SCALE 1:50

			CLIENT	BQ	PROJECT	OAKDEN STREET SE11	SCALE	1:50@A3	DRAWING NO.	REV.	 <p>342 Clapham Road London SW9 9AJ</p> <p>Tel: 0207 242 5353 hello@designteam.co.uk www.designteam.co.uk</p>	
							DATE	07-09-20	DRAWN	SD		
							CHECKED	SD				
									P-2			
REV	DATE	NOTES			DRAWING TITLE	PROPOSED ROOF PLAN	 <p>Meters @ 1:50@ A3</p>					

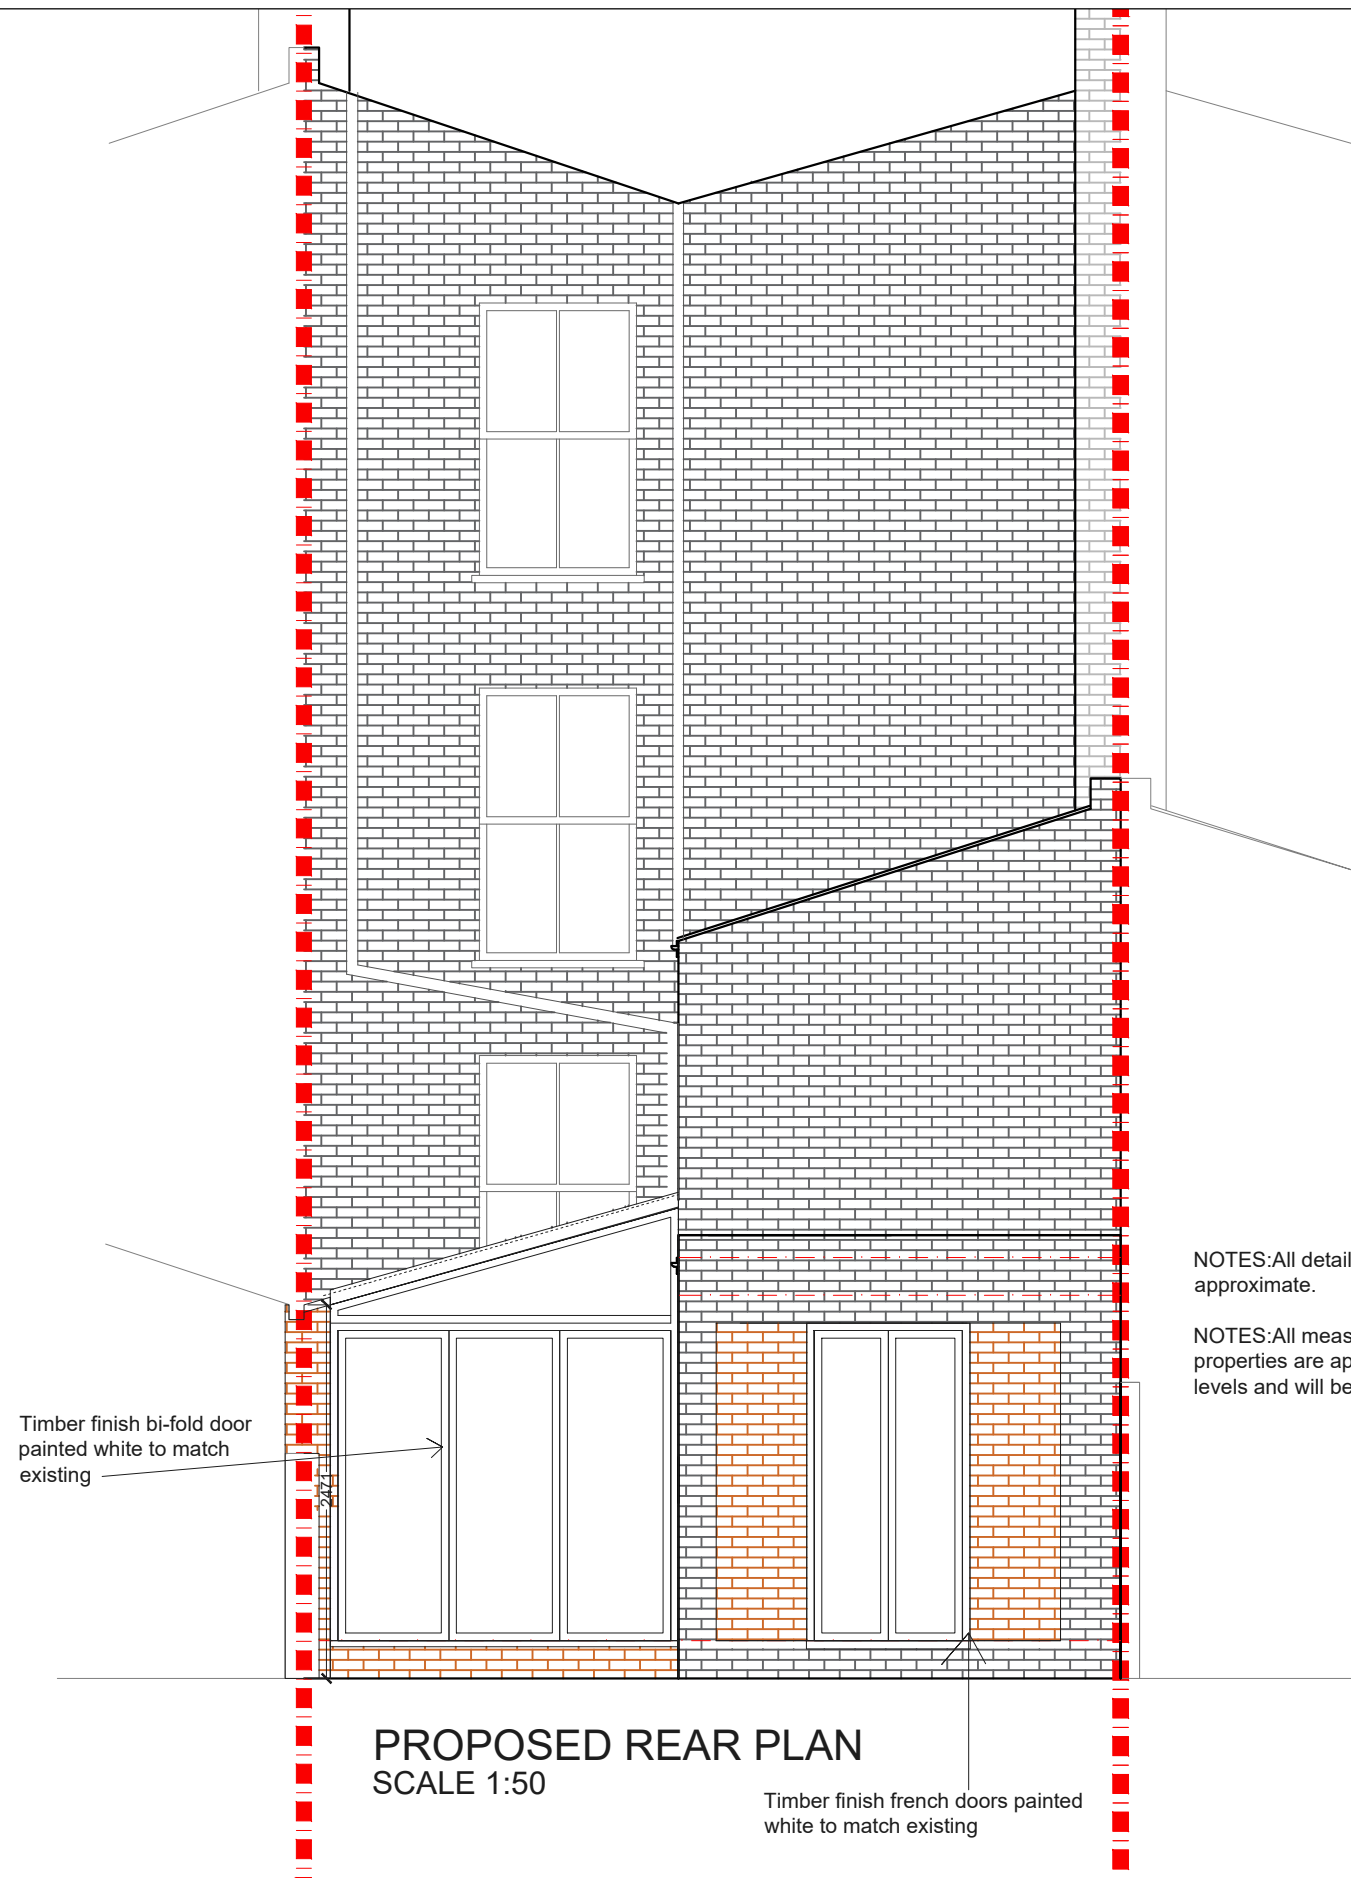

NOTES: All detailed measurements are approximate.

NOTES: All measurements of neighbouring properties are approximate including garden levels and will be subject to Party Wall Matters.

			CLIENT	BQ	PROJECT	OAKDEN STREET SE11	SCALE	1:50@A3	DRAWING NO.	REV.	 <p>342 Clapham Road London SW9 9AJ</p> <p>Tel: 0207 242 5353 hello@designnteam.co.uk www.designnteam.co.uk</p>
					DRAWING TITLE	PROPOSED REAR ELEVATION	DATE	07-09-20	DRAWN	CHECKED	
REV	DATE	NOTES						SD	SD	P-3	

