

PROPOSED BASEMENT FLOOR PLAN

CLIENT

L & VT

PROJECT

ST JOHN'S VILLAS
LONDON N19

SCALE 1:100@A3


DRAWING NO. P1

REV.

DRAWING TITLE


PROPOSED BASEMENT
FLOOR PLAN

DATE 11-11-2013
DRAWN MKS

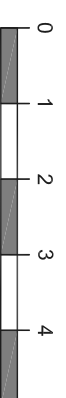

REV DATE NOTES

DRAWINGS TO BE READ IN CONJUNCTION WITH RELEVANT DRAWING AND SPECS. FIGURED DIMENSIONS ONLY. ANY DISCREPANCIES ARE TO BE POINTED TO THE ARCHITECT. THE ARCHITECT IS NOT LIABLE FOR ANY FAULTS NOT RAISED IN THE EVENT THAT A CONTRACTOR OTHER THAN BUILD TEAM HOLBORN LIMITED IS APPOINTED TO EXECUTE THE WORKS. BUILD TEAM HOLBORN LIMITED ACCEPTS NO LIABILITY WHATSOEVER FOR THE SPECIFICATION, CALCULATION OR OTHER INFORMATION AS IT SO EXISTS PERTAINING TO THE PROPOSED WORKS CONTAINED HEREWITH.

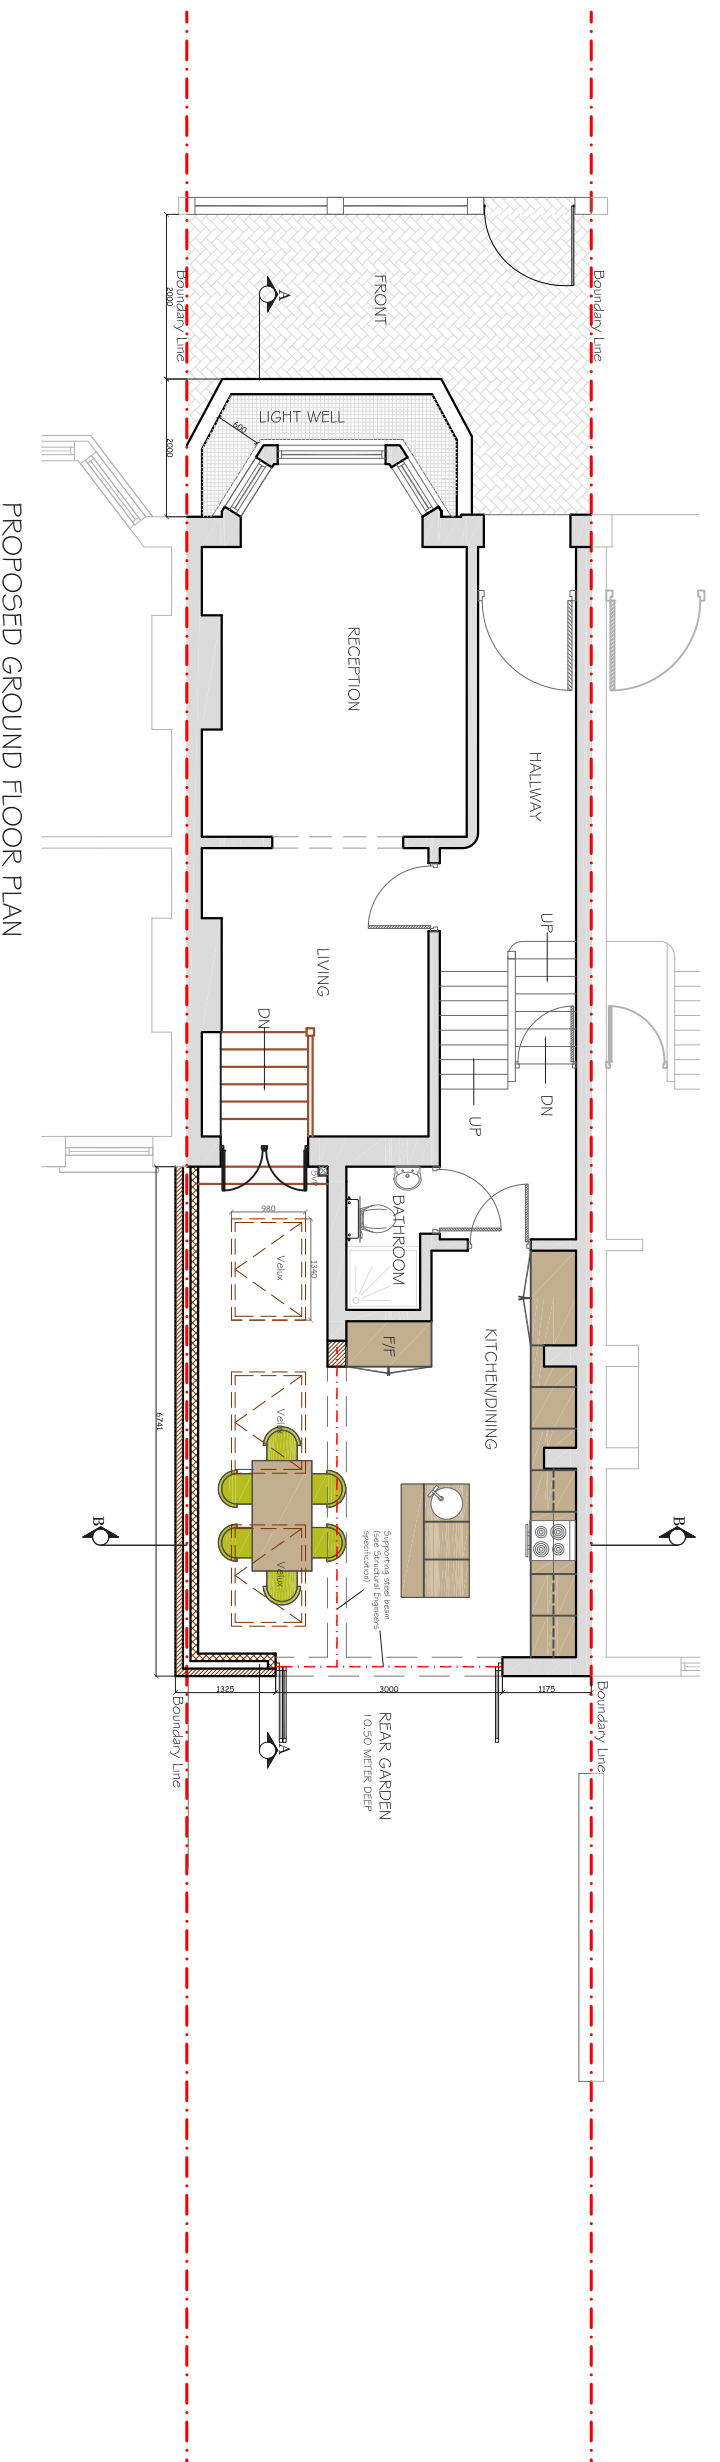

PROPOSED GROUND FLOOR PLAN

CLIENT

L & VT

PROJECT

ST JOHN'S VILLAS
LONDON N19

SCALE 1:100@A3

DRAWING NO. P2


REV.

DATE 11-11-2013

DRAWN MKS


REV.

PROPOSED GROUND FLOOR PLAN

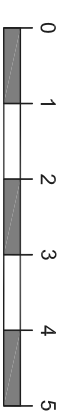

REV DATE NOTES

DRAWINGS TO BE READ IN CONJUNCTION WITH RELEVANT DRAWING AND SPECS. FIGURED DIMENSIONS ONLY. ANY DISCREPANCIES ARE TO BE POINTED TO THE ARCHITECT. THE ARCHITECT IS NOT LIABLE FOR ANY FAULTS NOT RAISED IN THE EVENT THAT A CONTRACTOR OTHER THAN BUILD TEAM HOLBORN LIMITED IS APPOINTED TO EXECUTE THE WORKS. BUILD TEAM HOLBORN LIMITED ACCEPTS NO LIABILITY WHATSOEVER FOR THE SPECIFICATION, CALCULATION OR OTHER INFORMATION AS IT SO EXISTS PERTAINING TO THE PROPOSED WORKS CONTAINED HEREWITH.

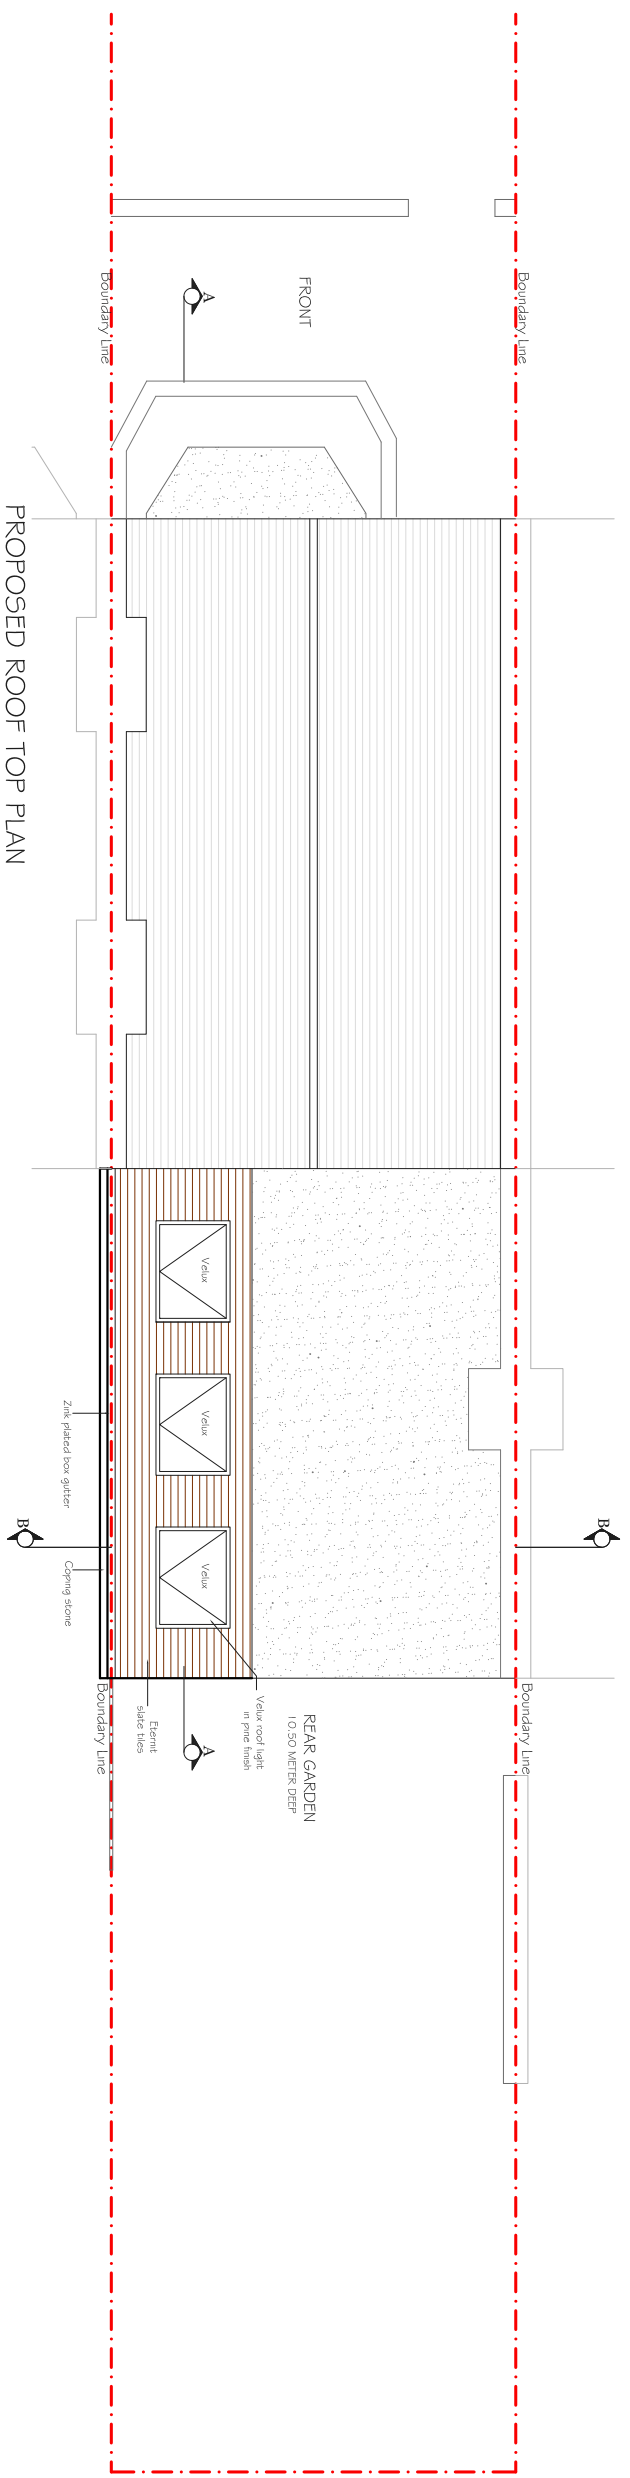

PROPOSED ROOF TOP PLAN

CLIENT

L & VT

PROJECT

ST JOHN'S VILLAS
LONDON N19

SCALE 1:100@A3

DRAWING NO. P3

REV.


DATE 11-11-2013
DRAWN MKS


REV DATE NOTES

DRAWINGS TO BE READ IN CONJUNCTION WITH RELEVANT DRAWING AND SPECS. FIGURED DIMENSIONS ONLY. ANY DISCREPANCIES ARE TO BE POINTED TO THE ARCHITECT. THE ARCHITECT IS NOT LIABLE FOR ANY FAULTS NOT RAISED IN THE EVENT THAT A CONTRACTOR OTHER THAN BUILD TEAM HOLBORN LIMITED IS APPOINTED TO EXECUTE THE WORKS. BUILD TEAM HOLBORN LIMITED ACCEPTS NO LIABILITY WHATSOEVER FOR THE SPECIFICATION, CALCULATION OR OTHER INFORMATION AS IT SO EXISTS PERTAINING TO THE PROPOSED WORKS CONTAINED HEREWITH.


DRAWING TITLE

PROPOSED ROOF
TOP PLAN

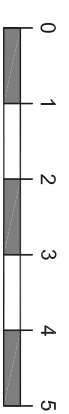


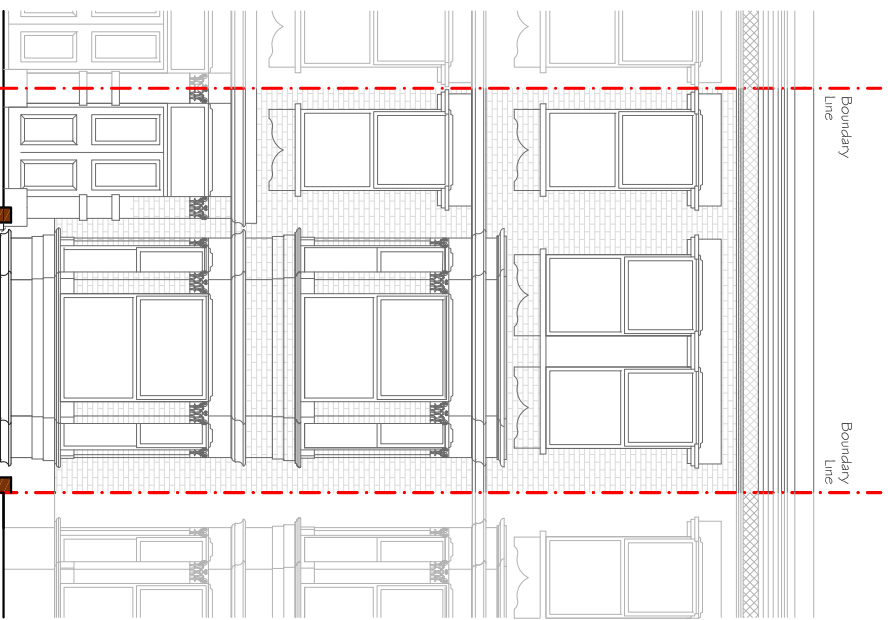


PROPOSED FRONT ELEVATION
SCALE 1:100

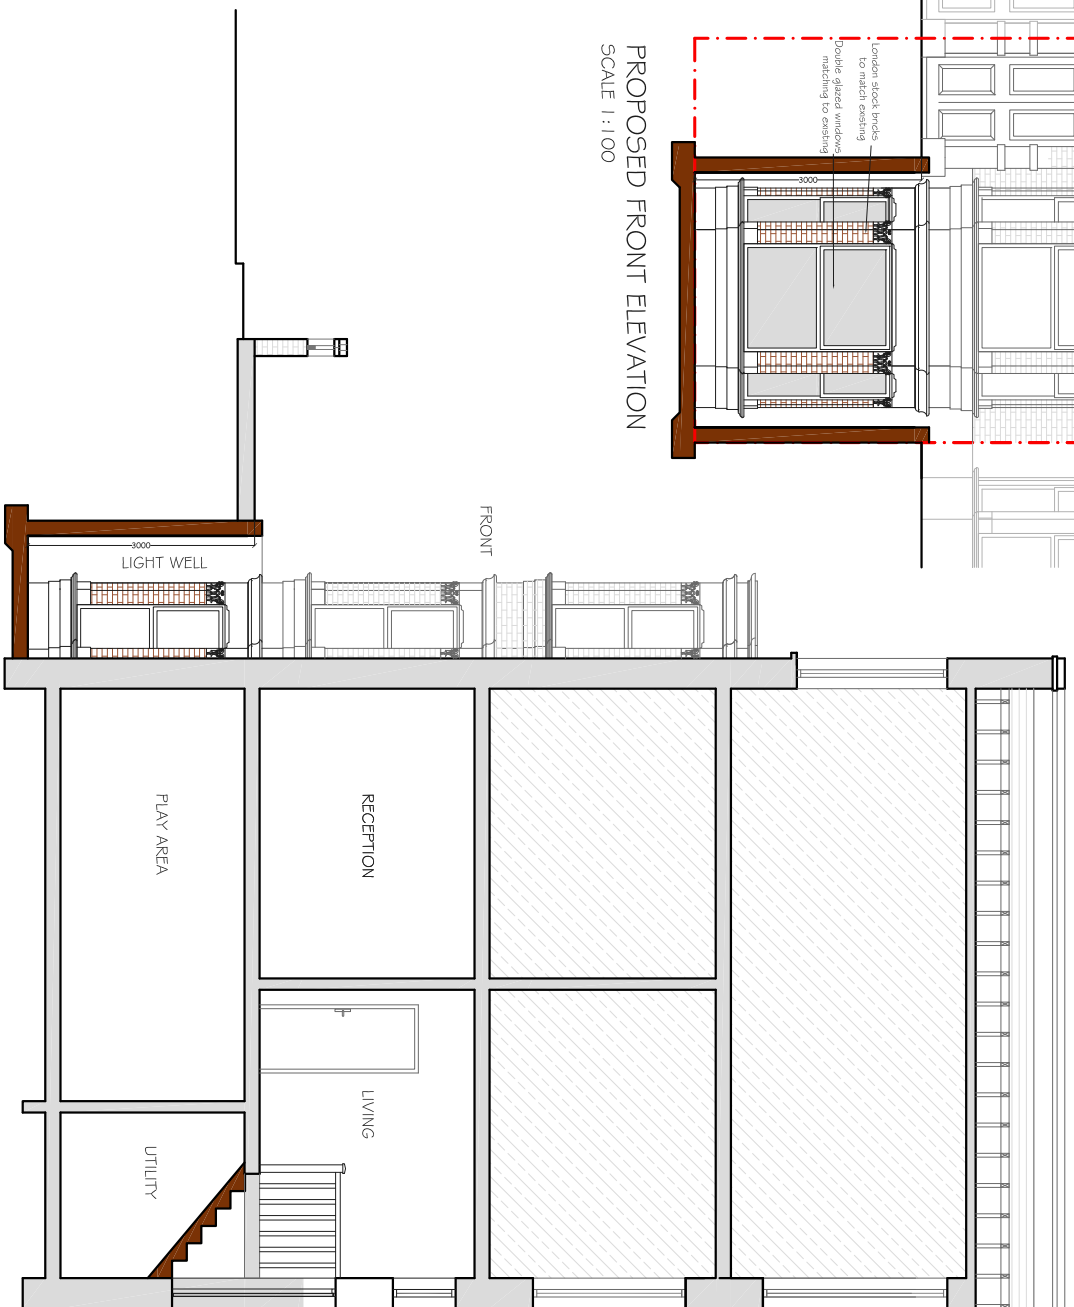


PROPOSED SECTIONAL ELEVATION AA
SCALE 1:100

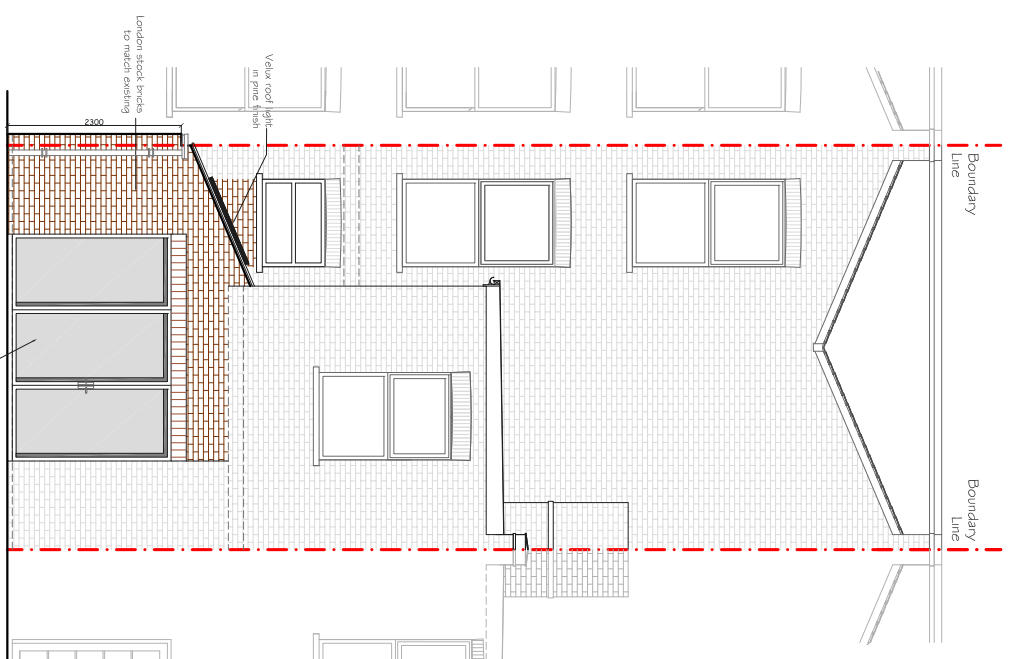

PROPOSED REAR ELEVATION
SCALE 1:100

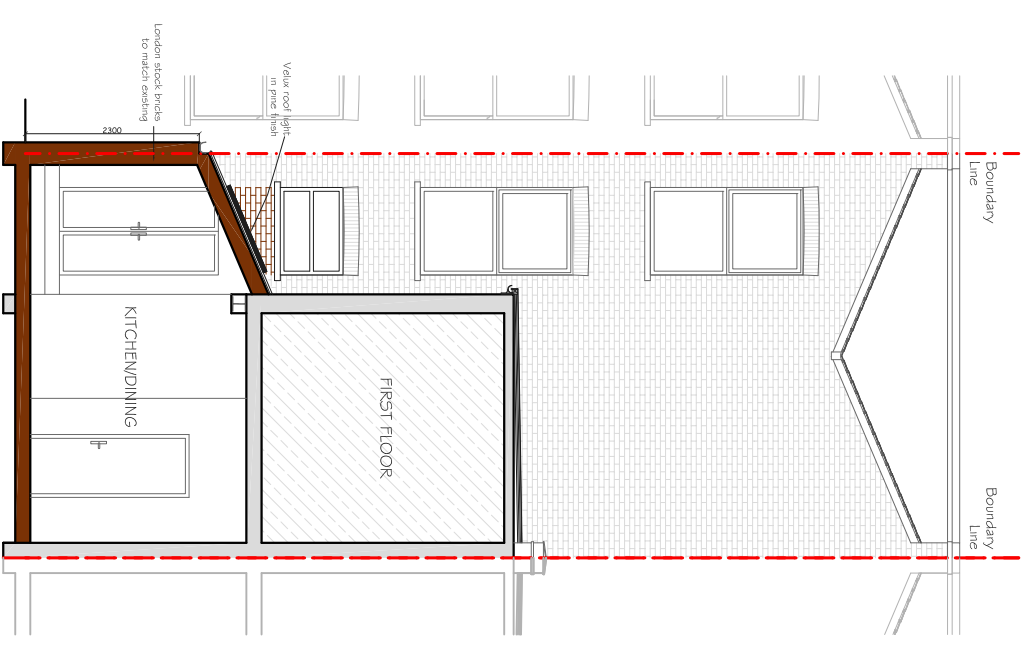

PROPOSED REAR ELEVATION BB
SCALE 1:100

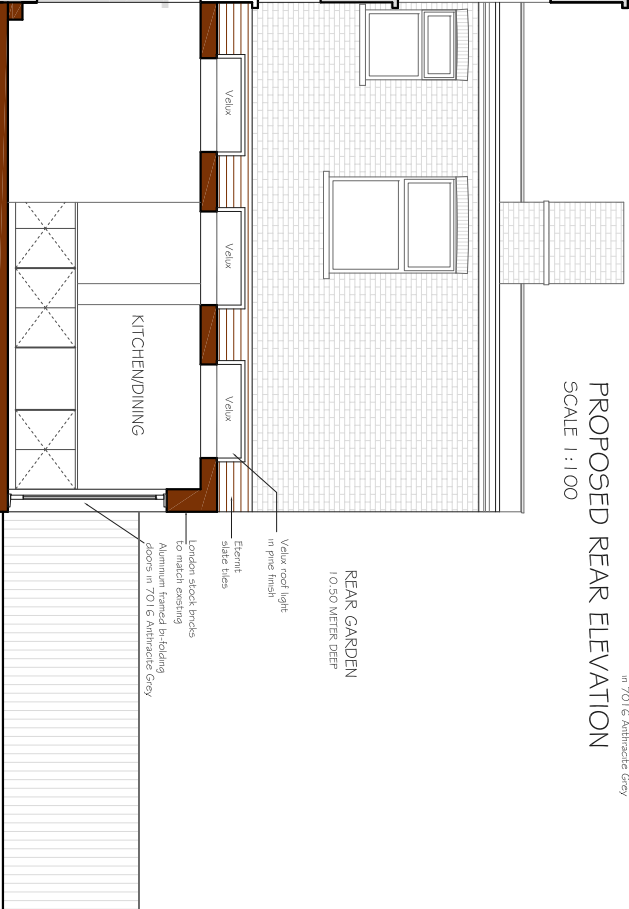

PROPOSED SECTIONAL ELEVATION AA
SCALE 1:100

CLIENT

L & VT

PROJECT

ST JOHN'S VILLAS
LONDON N19

SCALE 1:100@A3

DRAWING NO. P4

REV.


REV DATE NOTES

DRAWINGS TO BE READ IN CONJUNCTION WITH RELEVANT DRAWING AND SPECS. FIGURED DIMENSIONS ONLY. ANY DISCREPANCIES ARE TO BE POINTED TO THE ARCHITECT. THE ARCHITECT IS NOT LIABLE FOR ANY FAULTS NOT RAISED IN THE EVENT THAT A CONTRACTOR OTHER THAN BUILD TEAM HOLBORN LIMITED IS APPOINTED TO EXECUTE THE WORKS. BUILD TEAM HOLBORN LIMITED ACCEPTS NO LIABILITY WHATSOEVER FOR THE SPECIFICATION, CALCULATION OR OTHER INFORMATION AS IT SO EXISTS PERTAINING TO THE PROPOSED WORKS CONTAINED HEREWITH.

DRAWING TITLE

PROPOSED ELEVATIONS &
SECTIONS

DATE 05-04-2014
DRAWN MKS

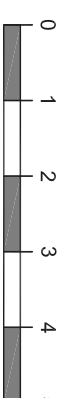

Meters @ 1:100 @ A3