

PROPOSED GROUND FLOOR PLAN
SCALE 1:50

NOTES:All detailed measurements are approximate.


NOTES:All measurements of neighbouring properties are approximate including garden levels and will be subject to Party Wall Matters.

NOTES: All recessed beams assume that the floor thickness is 6 inches. This cannot be confirmed until the opening up work during the build phase.

NOTES: All proposed skylight sizes subject to final onsite measurements by chosen contractor.

NOTES: Structural calculations and depth of all foundations for the new extension is to be confirmed by the building control officer on site taking soil type and nearby trees into account prior to pouring concrete and commencement on site.

REV.	DATE	NOTES	CLIENT AC	PROJECT ADDRESS SEAFORD ROAD, N15	SCALE 1:50@A3	DRAWN RA	DRAWING NO. P- 1	REVISION	<div>designteam</div> <div>342 Clapham Road London SW9 9AJ</div> <div>Tel: 0207 242 5353 hello@designteam.co.uk www.designteam.co.uk</div>
					DATE 14-04-2020				
				DRAWING TITLE PROPOSED GROUND FLOOR PLAN	<div><div>00.511.522.2533.5</div><div>Meters @ 1:50@ A3</div></div>				

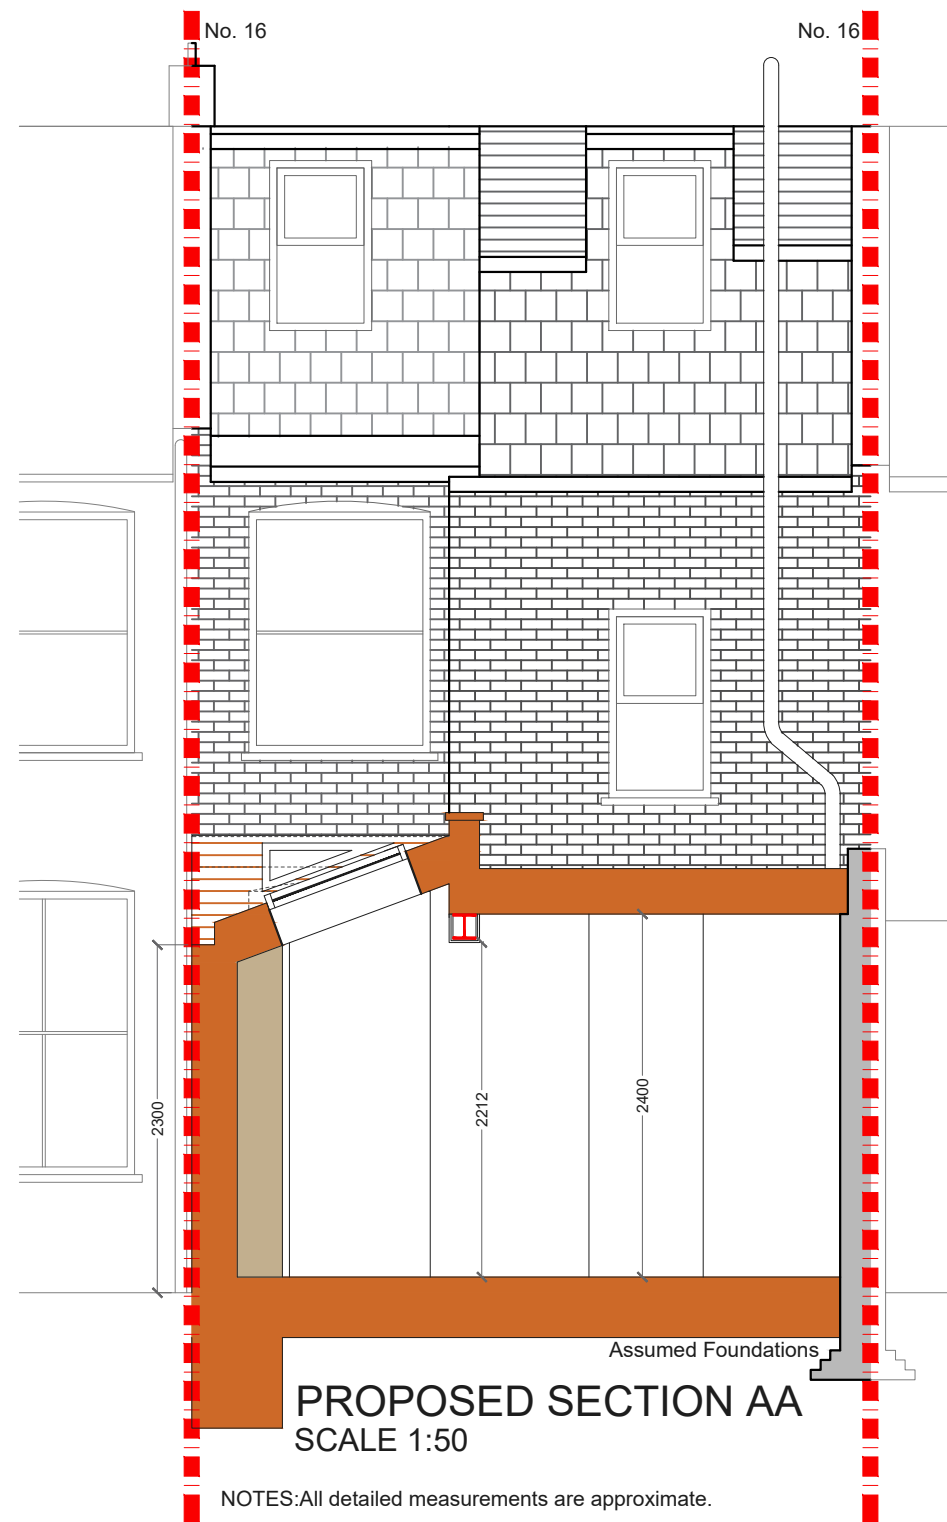


NOTES:All detailed measurements are approximate.

NOTES:All measurements of neighbouring properties are approximate including garden levels and will be subject to Party Wall Matters.

NOTES: All recessed beams assume that the floor thickness is 6 inches. This cannot be confirmed until the opening up work during the build phase.

NOTES: All proposed skylight sizes subject to final onsite measurements by chosen contractor.

NOTES: Structural calculations and depth of all foundations for the new extension is to be confirmed by the building control officer on site taking soil type and nearby trees into account prior to pouring concrete and commencement on site.

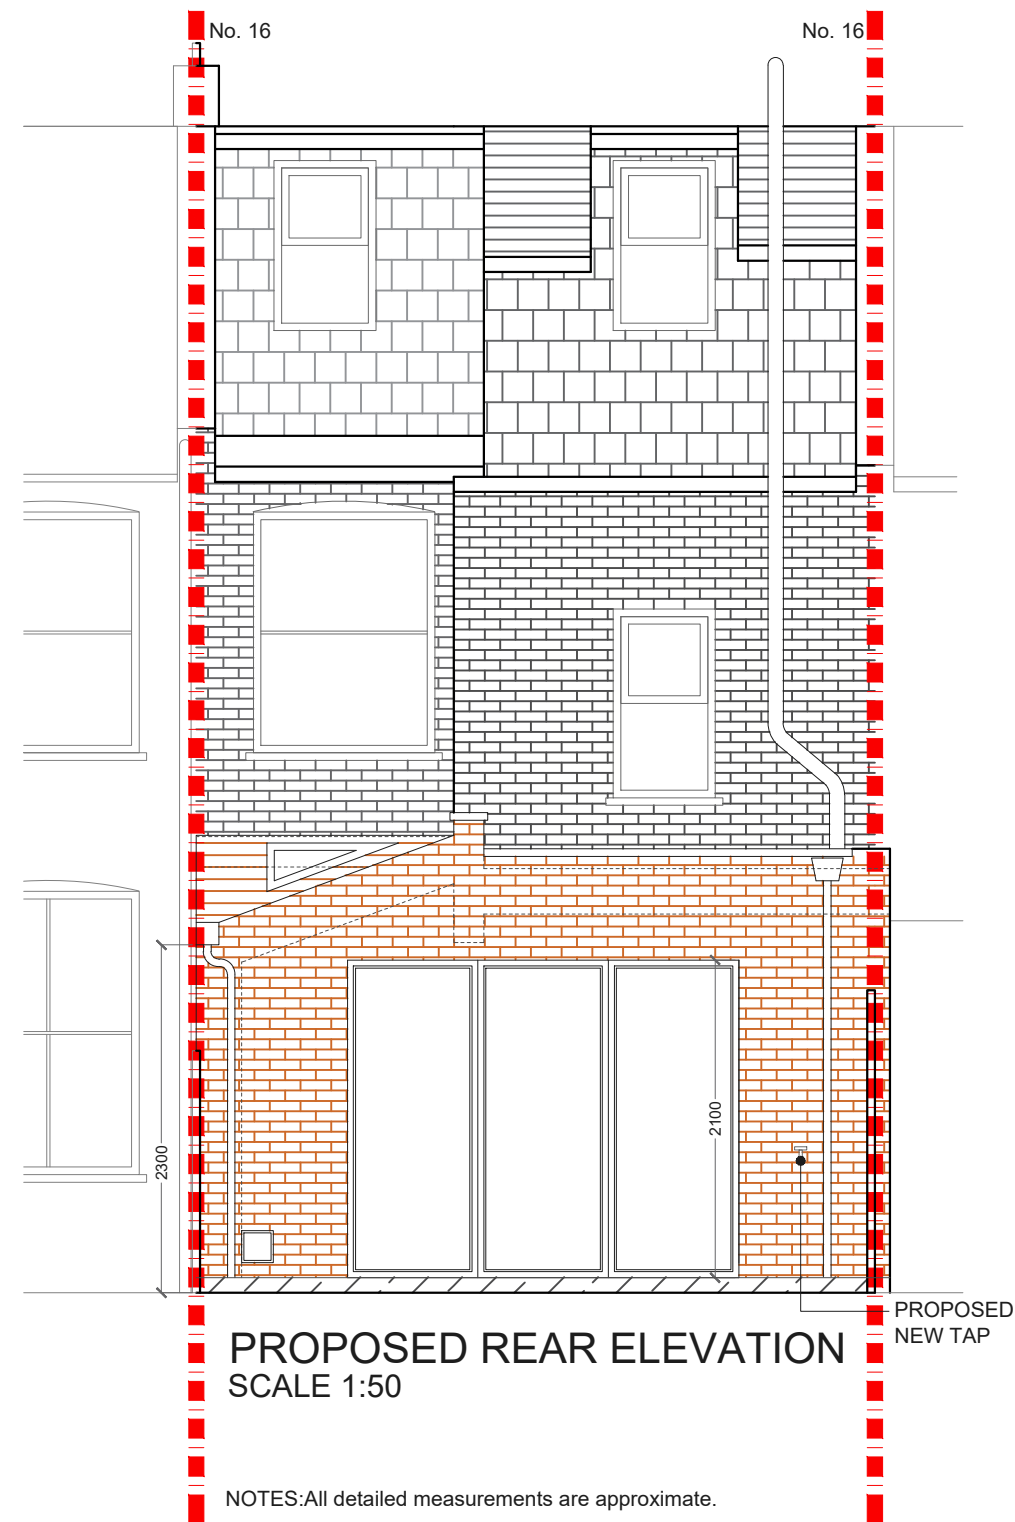

NOTES:All detailed measurements are approximate.

NOTES:All measurements of neighbouring properties are approximate including garden levels and will be subject to Party Wall Matters.

NOTES: All recessed beams assume that the floor thickness is 6 inches. This cannot be confirmed until the opening up work during the build phase.

NOTES: All proposed skylight sizes subject to final onsite measurements by chosen contractor.

NOTES: Structural calculations and depth of all foundations for the new extension is to be confirmed by the building control officer on site taking soil type and nearby trees into account prior to pouring concrete and commencement on site.

REV.	DATE	NOTES	CLIENT AC	PROJECT ADDRESS SEAFORD ROAD, N15	SCALE 1:50@A3	DRAWN RA	DRAWING NO. P- 3	REVISION	<div>designteam</div> <div>342 Clapham Road London SW9 9AJ</div> <div>Tel: 0207 242 5353 hello@designteam.co.uk www.designteam.co.uk</div>
					DATE 14-04-2020				
			DRAWING TITLE PROPOSED REAR ELEVATION & SECTION AA	<div><div>00.511.522.53344.55</div><div>Meters @ 1:50@ A3</div></div>					