


NOTES: All detailed measurements are approximate.

NOTES: All measurements of neighbouring properties are approximate including garden levels and will be subject to Party Wall Matters.

NOTES: All recessed beams assume that the floor thickness is 6 inches. This cannot be confirmed until the opening up work during the build phase.

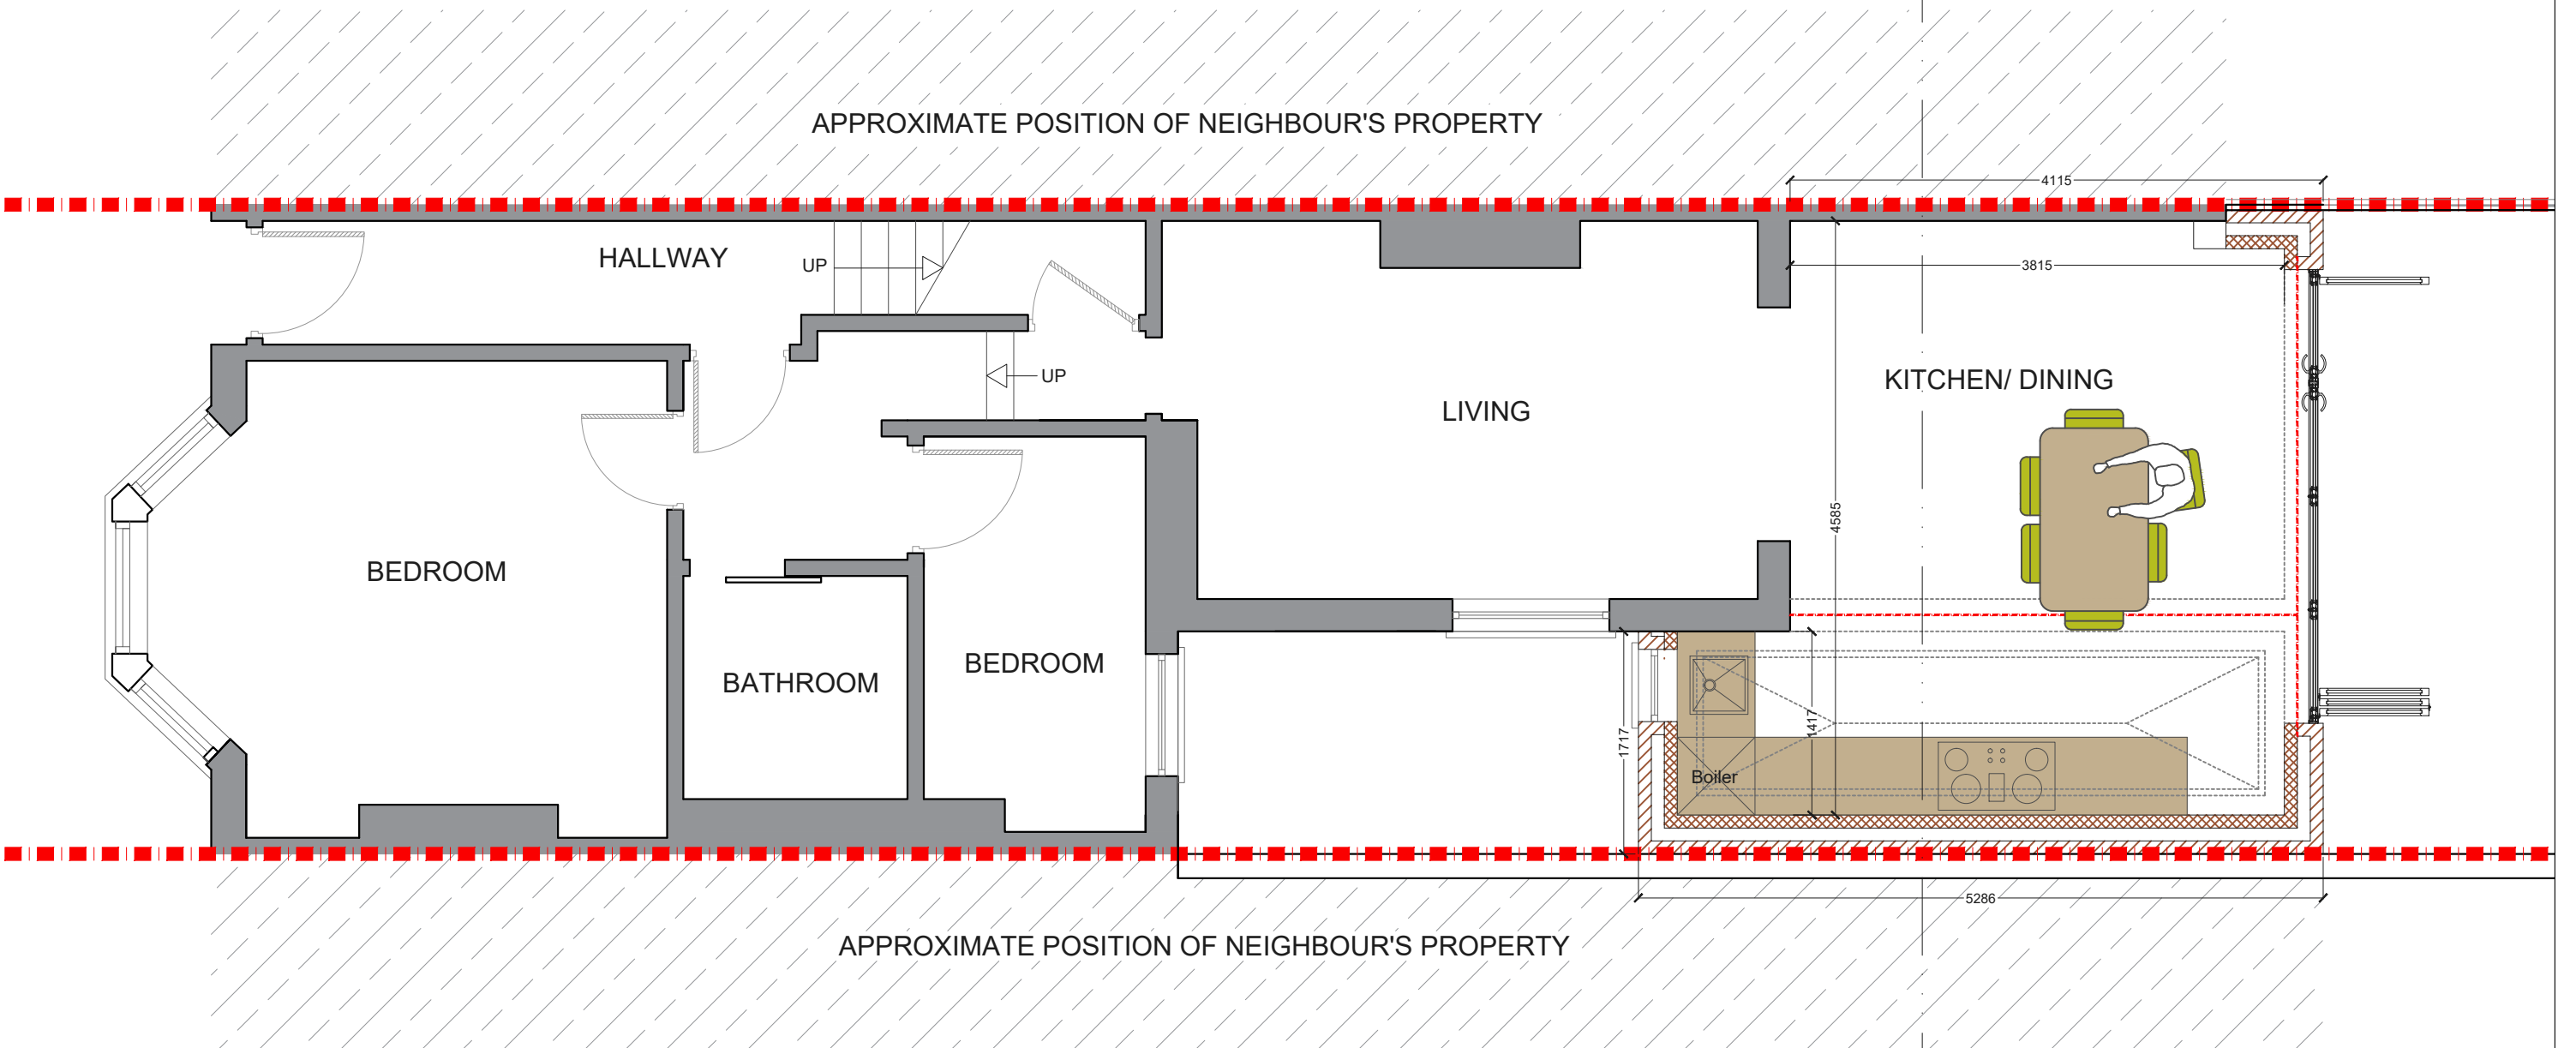

PROPOSED GROUND FLOOR PLAN
SCALE 1:50




			CLIENT	SHH	PROJECT	STANSFIELD ROAD SW9		SCALE	1:50@A3	DRAWING NO.	P - 1	REV.	
					DRAWING TITLE	PROPOSED GROUND FLOOR PLAN		DATE	08-03-18	DRAWN	LD		
REV	DATE	NOTES							<p>Meters @ 1:50@ A3</p>			<p>342 Clapham Road London SW9 9AJ</p> <p>Tel: 0207 242 5353 hello@designteam.co.uk www.designteam.co.uk</p>	

NOTES: All detailed measurements are approximate.

NOTES: All measurements of neighbouring properties are approximate including garden levels and will be subject to Party Wall Matters.

NOTES: All recessed beams assume that the floor thickness is 6 inches. This cannot be confirmed until the opening up work during the build phase.

APPROXIMATE POSITION OF NEIGHBOUR'S PROPERTY

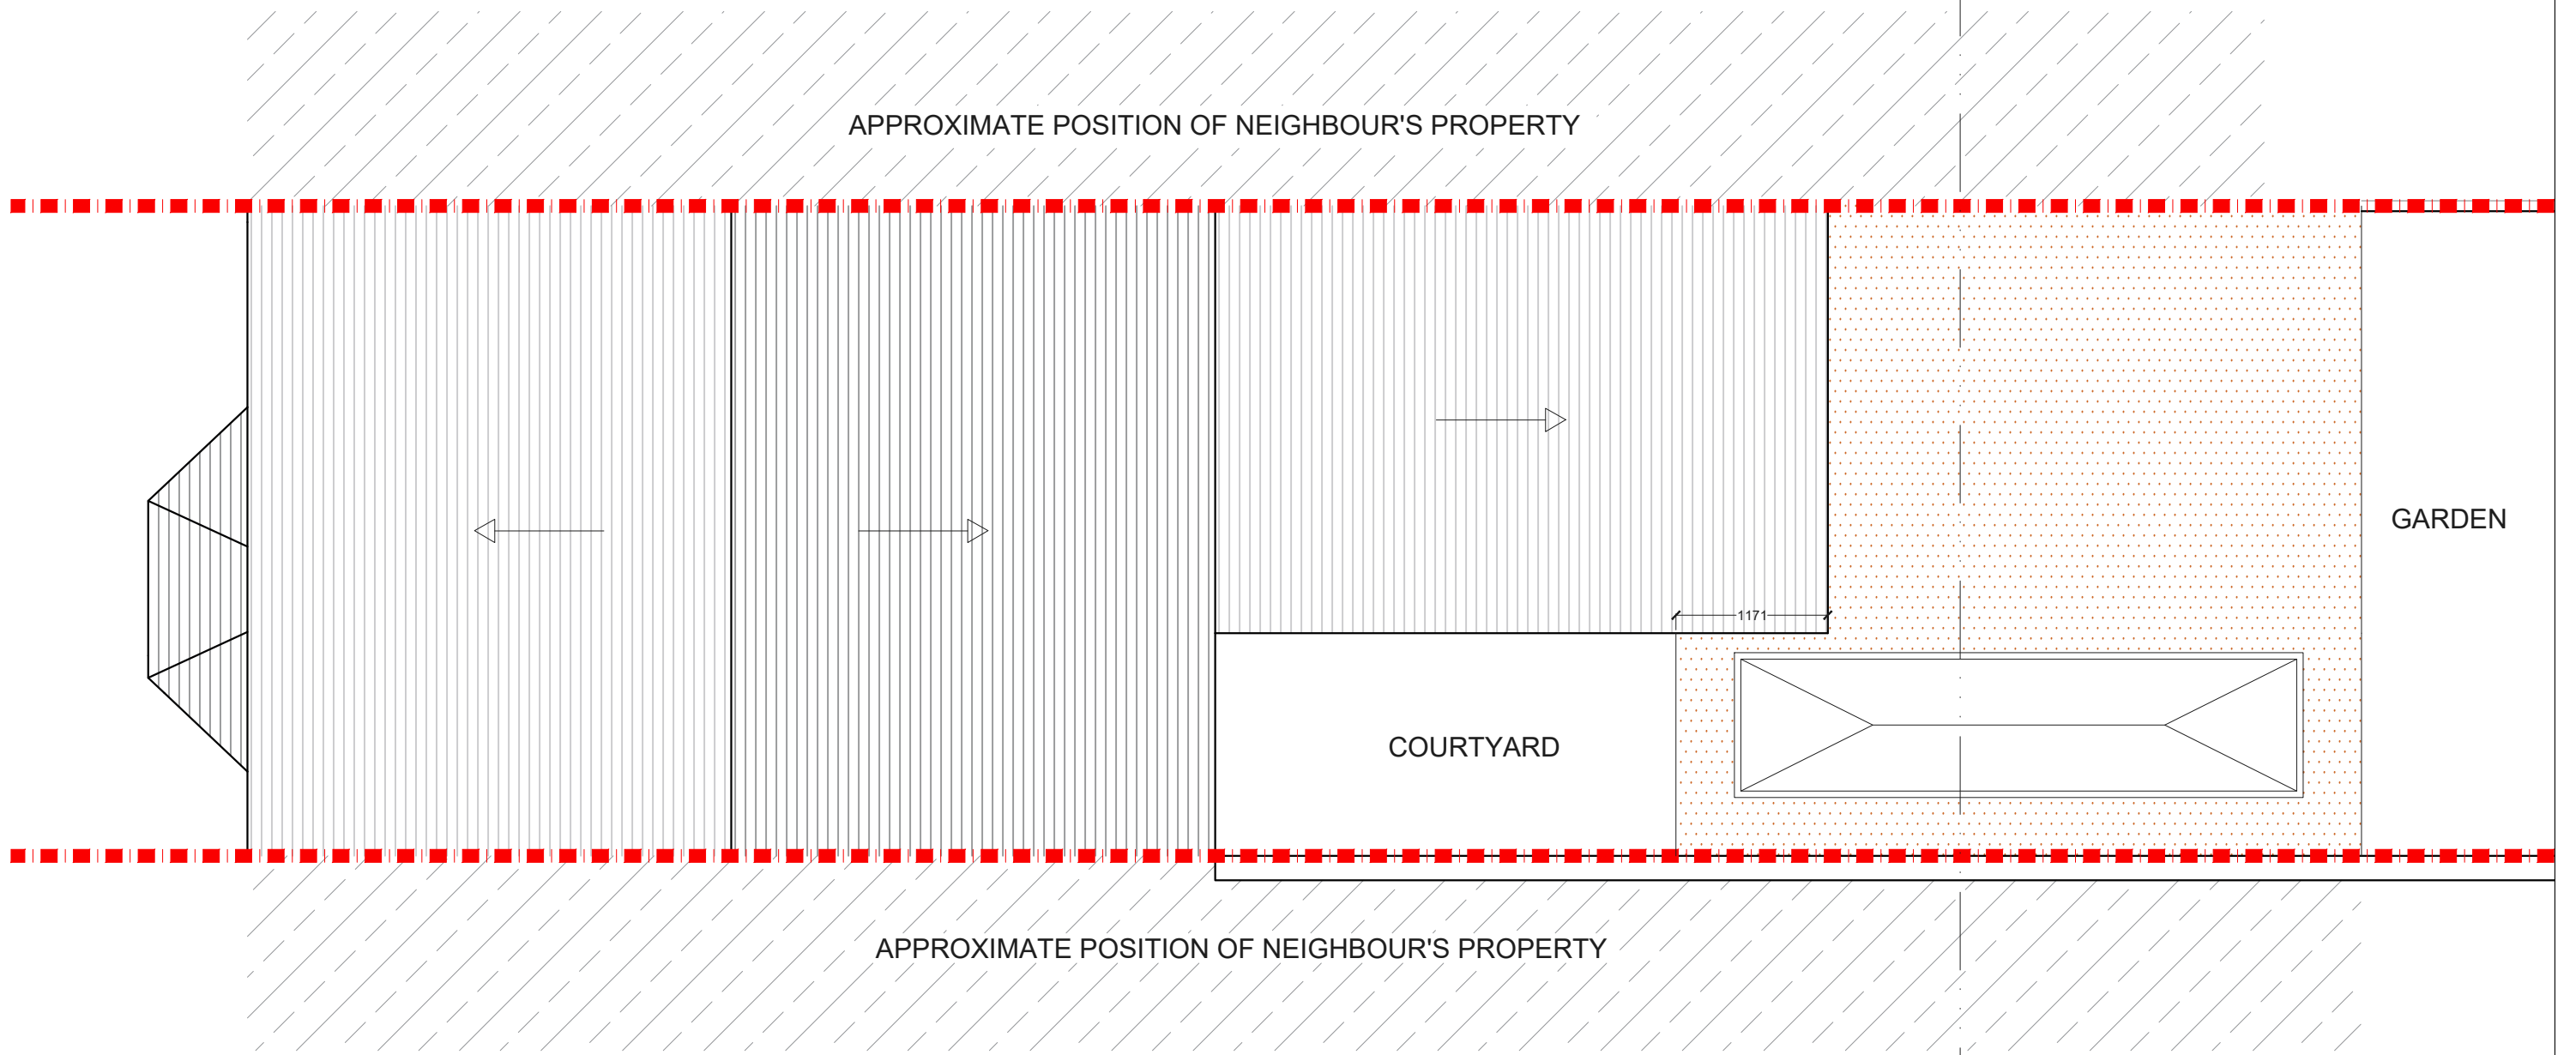

GARDEN



COURTYARD

APPROXIMATE POSITION OF NEIGHBOUR'S PROPERTY



PROPOSED ROOF PLAN
SCALE 1:50

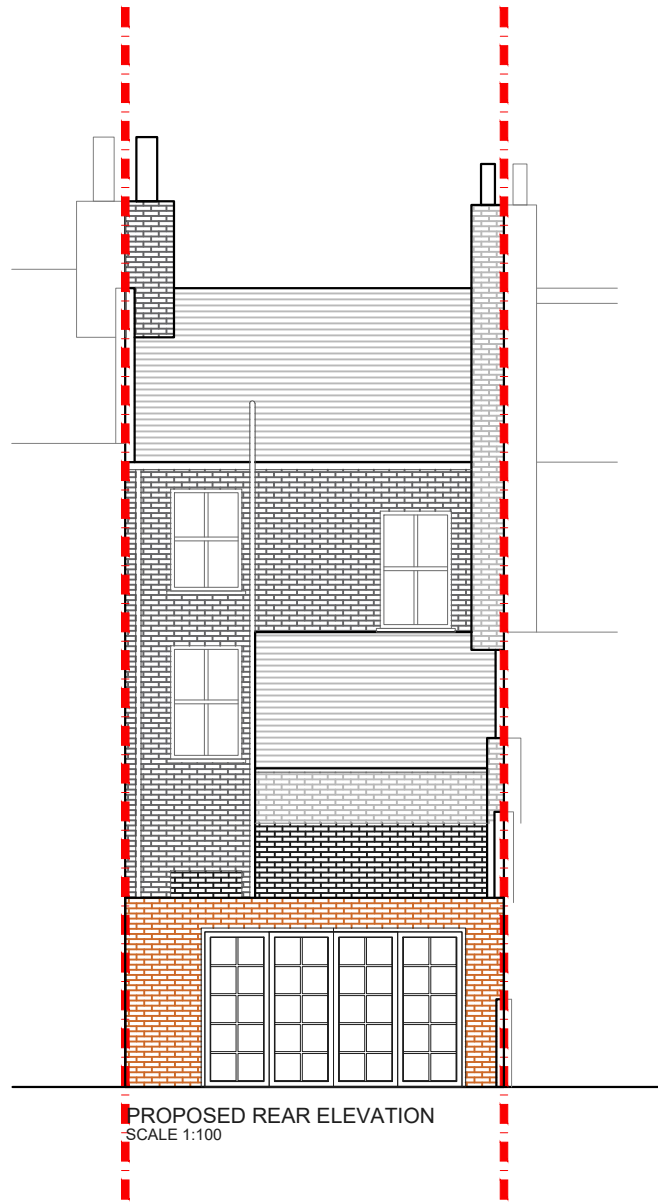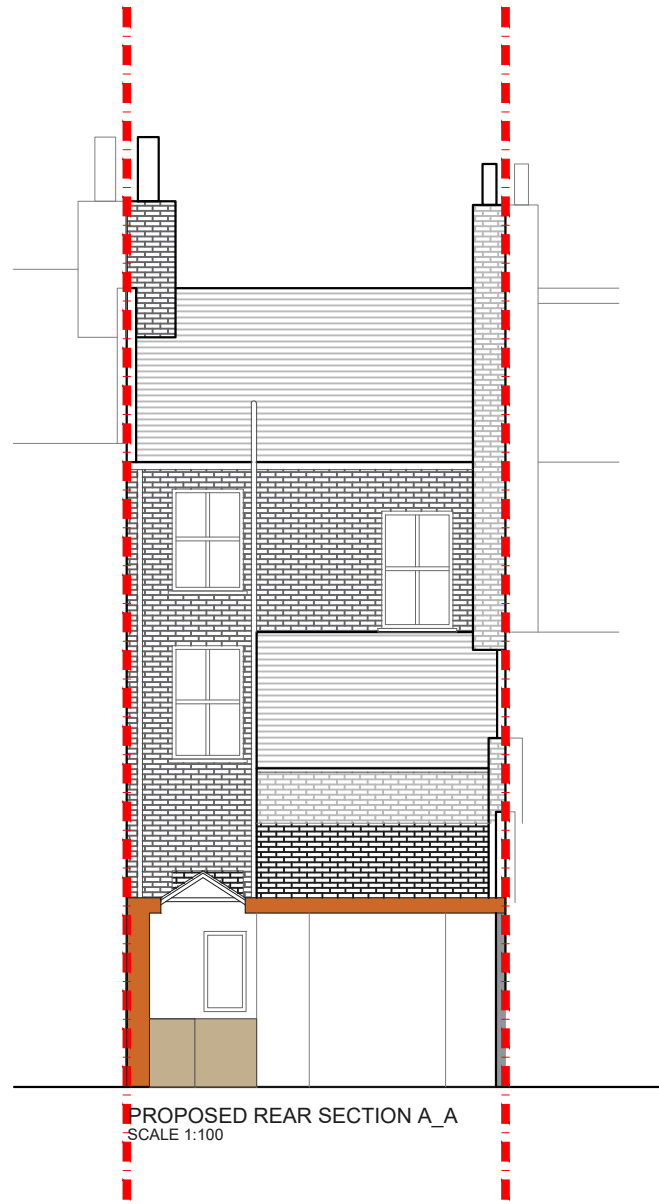

			CLIENT	SHH	PROJECT	STANSFIELD ROAD SW9		SCALE	1:50@A3	DRAWING NO.	P - 2	REV.	
					DRAWING TITLE	PROPOSED ROOF PLAN		DATE	08-03-18	DRAWN	LD		
REV	DATE	NOTES							<p>Meters @ 1:50@ A3</p>				
									<p>342 Clapham Road London SW9 9AJ Tel: 0207 242 5353 hello@designteam.co.uk www.designteam.co.uk</p>				



NOTES: All detailed measurements are approximate.
 NOTES: All measurements of neighbouring properties are approximate including garden levels and will be subject to Party Wall Matters.
 NOTES: All recessed beams assume that the floor thickness is 6 inches. This cannot be confirmed until the opening up work during the build phase.

			CLIENT	SHH	PROJECT	STANSFIELD ROAD SW9	SCALE	1:100@A3	DRAWING NO.	REV.	 342 Clapham Road London SW9 9AJ Tel: 0207 242 5353 hello@designnteam.co.uk www.designnteam.co.uk	
					DRAWING TITLE	PROPOSED REAR AND SIDE ELEVATION	DATE	08-03-18	DRAWN	LD		P - 3
REV	DATE	NOTES					 Meters @ 1:100@ A3					