




PROPOSED GROUND FLOOR PLAN

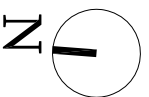


CLIENT	CO & JE		
PROJECT	STRATHLEVEN ROAD LONDON SW2		
DRAWING TITLE	PROPOSED GROUND FLOOR PLAN		
SCALE	1:50@A3	DRAWING NO.	P1
DATE	06-05-14	DRAWN	MKS
REV.			
<p>DRAWINGS TO BE READ IN CONJUNCTION WITH RELEVANT DRAWING AND SPECS. FIGURED DIMENSIONS ONLY. ANY DISCREPANCIES ARE TO BE POINTED TO THE ARCHITECT. THE ARCHITECT IS NOT LIABLE FOR ANY FAILURES NOT RAISED. IN THE EVENT THAT A CONTRACTOR OTHER THAN BUILD TEAM HOLD BORN LIMITED IS APPOINTED TO EXECUTE THE WORKS, BUILD TEAM HOLD BORN LIMITED ACCEPTS NO LIABILITY WHATSOEVER FOR THE SPECIFICATION, CALCULATION OR OTHER INFORMATION AS IT SO EXISTS PERTAINING TO THE PROPOSED WORKS CONTAINED HEREWITH.</p>			
REV.	DATE	NOTES	
<p>buildteam the side return extension company Unit 3D 26-32 Voltaire Road London SW4 6DH T 020 7495 6561 info@buildteam.com www.buildteam.com</p>			

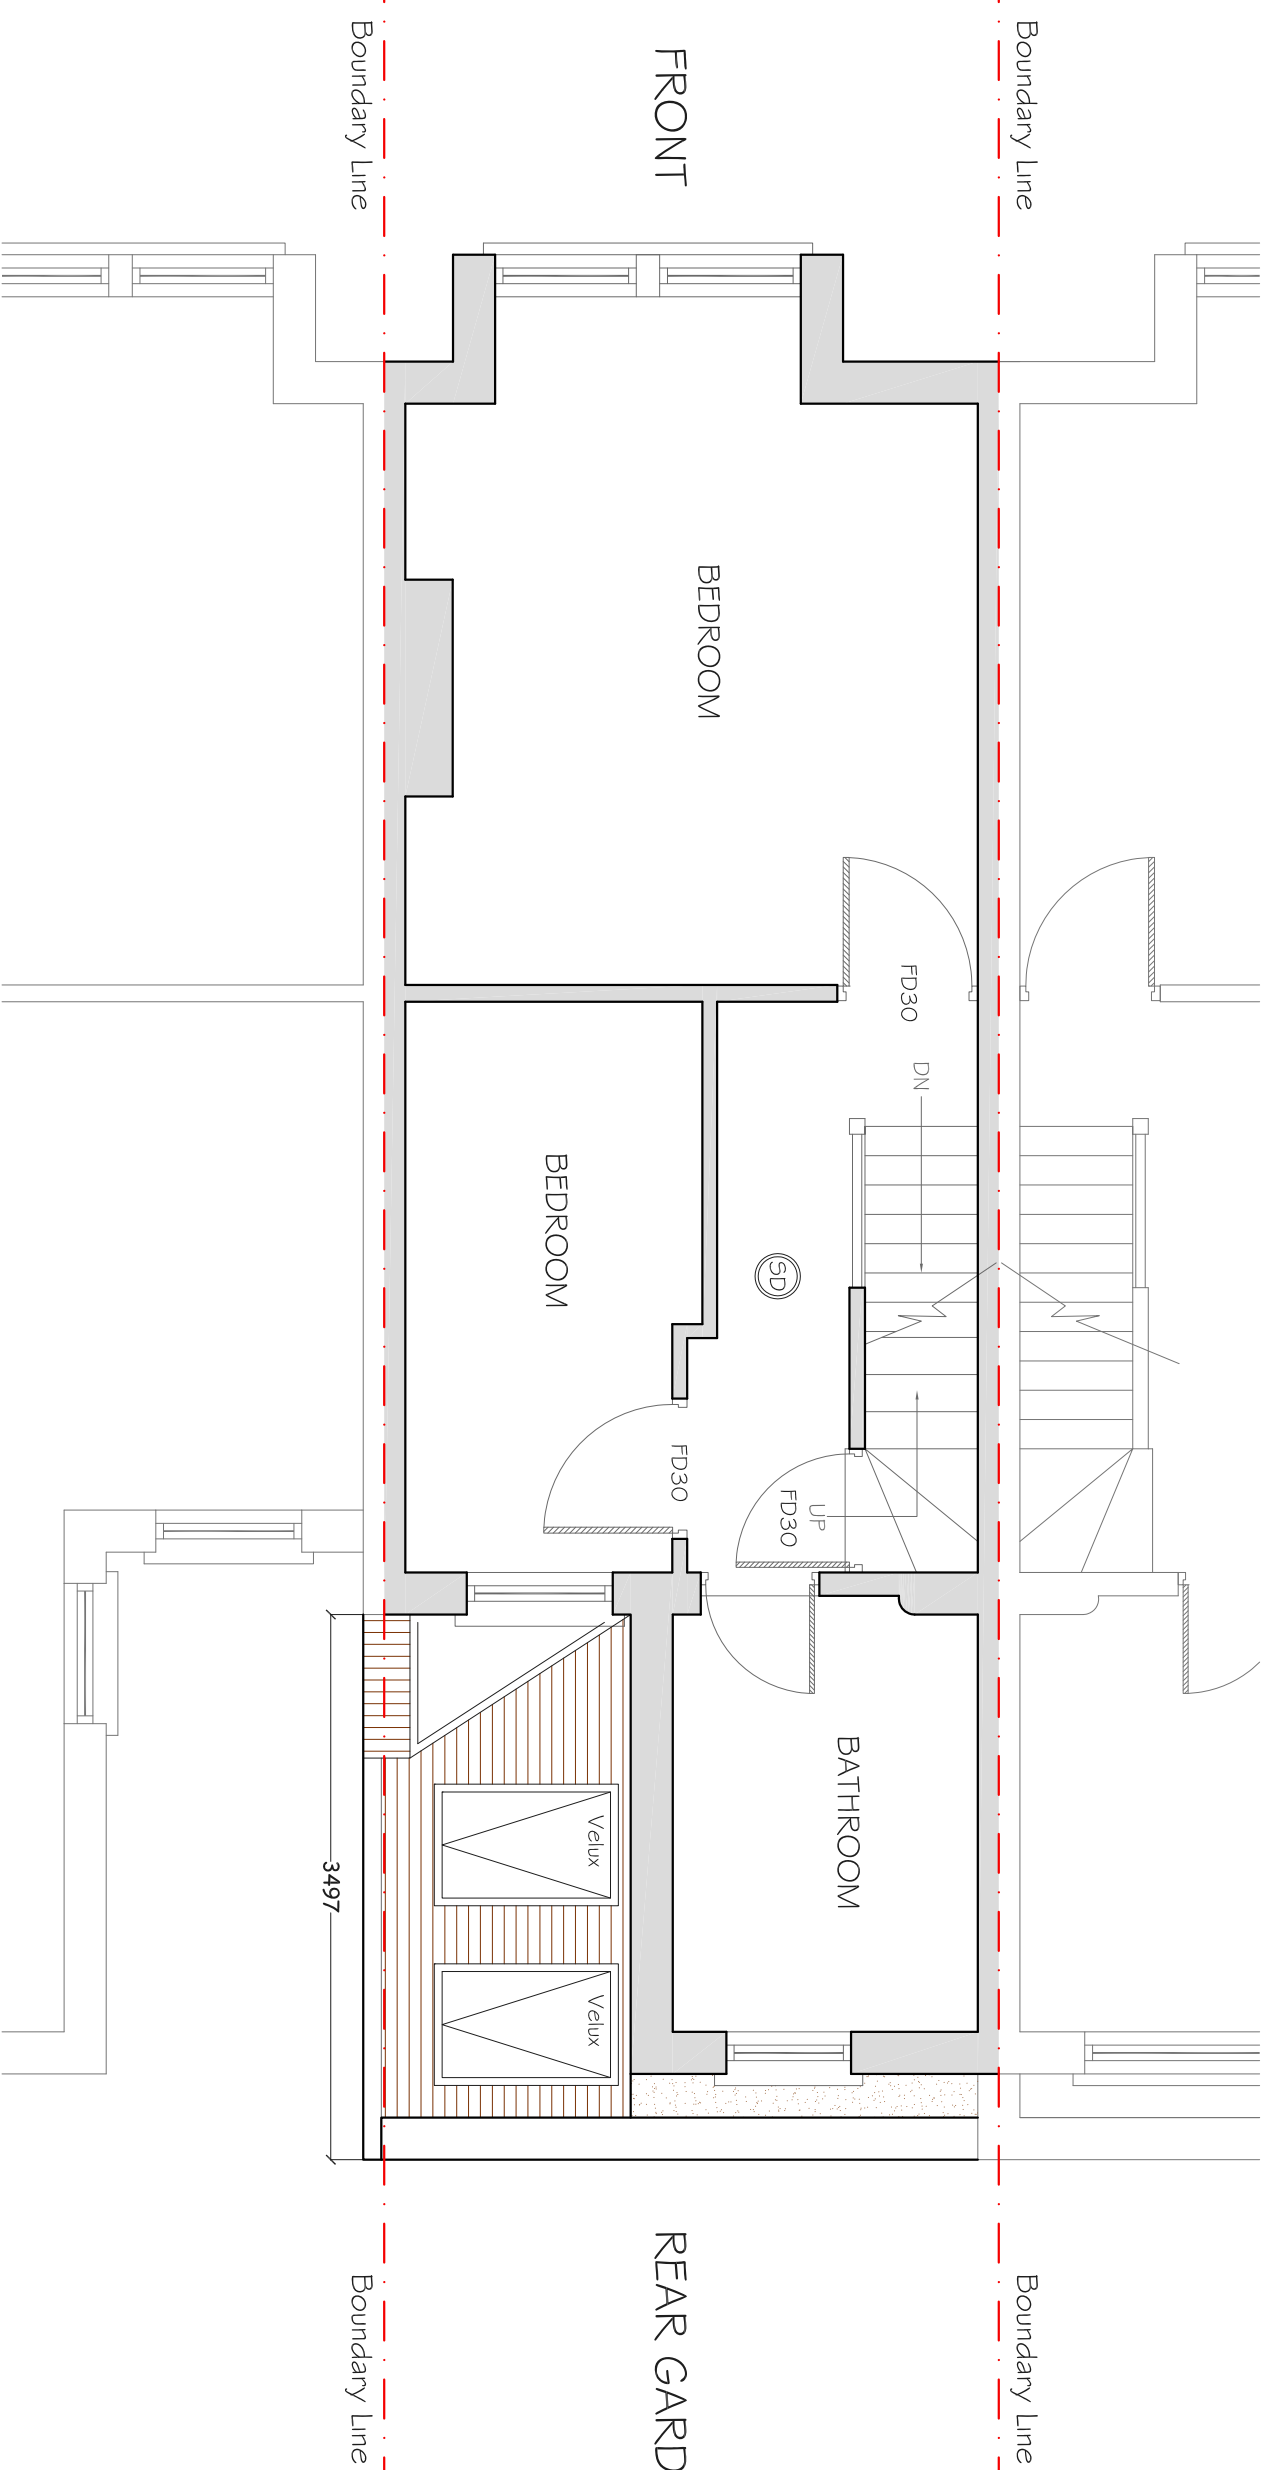

PROPOSED FIRST FLOOR PLAN

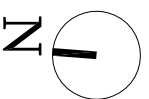


CLIENT	PROJECT		SCALE	DRAWING NO.	REV.
CO & JE	STRATHLEVEN ROAD LONDON SW2		1:50@A3	P2	
	DRAWING TITLE	DATE	DRAWN		
	PROPOSED FIRST FLOOR PLAN	06-05-14	MKS		
REV	DATE	NOTES	<p>Meters @ 1:50 @ A3</p>		
<p>DRAWINGS TO BE READ IN CONJUNCTION WITH RELEVANT DRAWING AND SPECS. FIGURED DIMENSIONS ONLY. ANY DISCREPANCIES ARE TO BE POINTED TO THE ARCHITECT. THE ARCHITECT IS NOT LIABLE FOR ANY FAILURES NOT RAISED IN THE EVENT THAT A CONTRACTOR OTHER THAN BUILD TEAM HOUBORN LIMITED IS APPOINTED TO EXECUTE THE WORKS. BUILD TEAM HOUBORN LIMITED ACCEPTS NO LIABILITY WHATSOEVER FOR THE SPECIFICATION, CALCULATION OR OTHER INFORMATION AS IT SO EXISTS PERTAINING TO THE PROPOSED WORKS CONTAINED HEREWITH.</p>					
<p>the side return extension company</p> <p>buildteam</p> <p>Unit 3D 26-32 Voltaire Road London SW4 6DH</p>			<p>T 020 7495 6561 info@buildteam.com www.buildteam.com</p>		

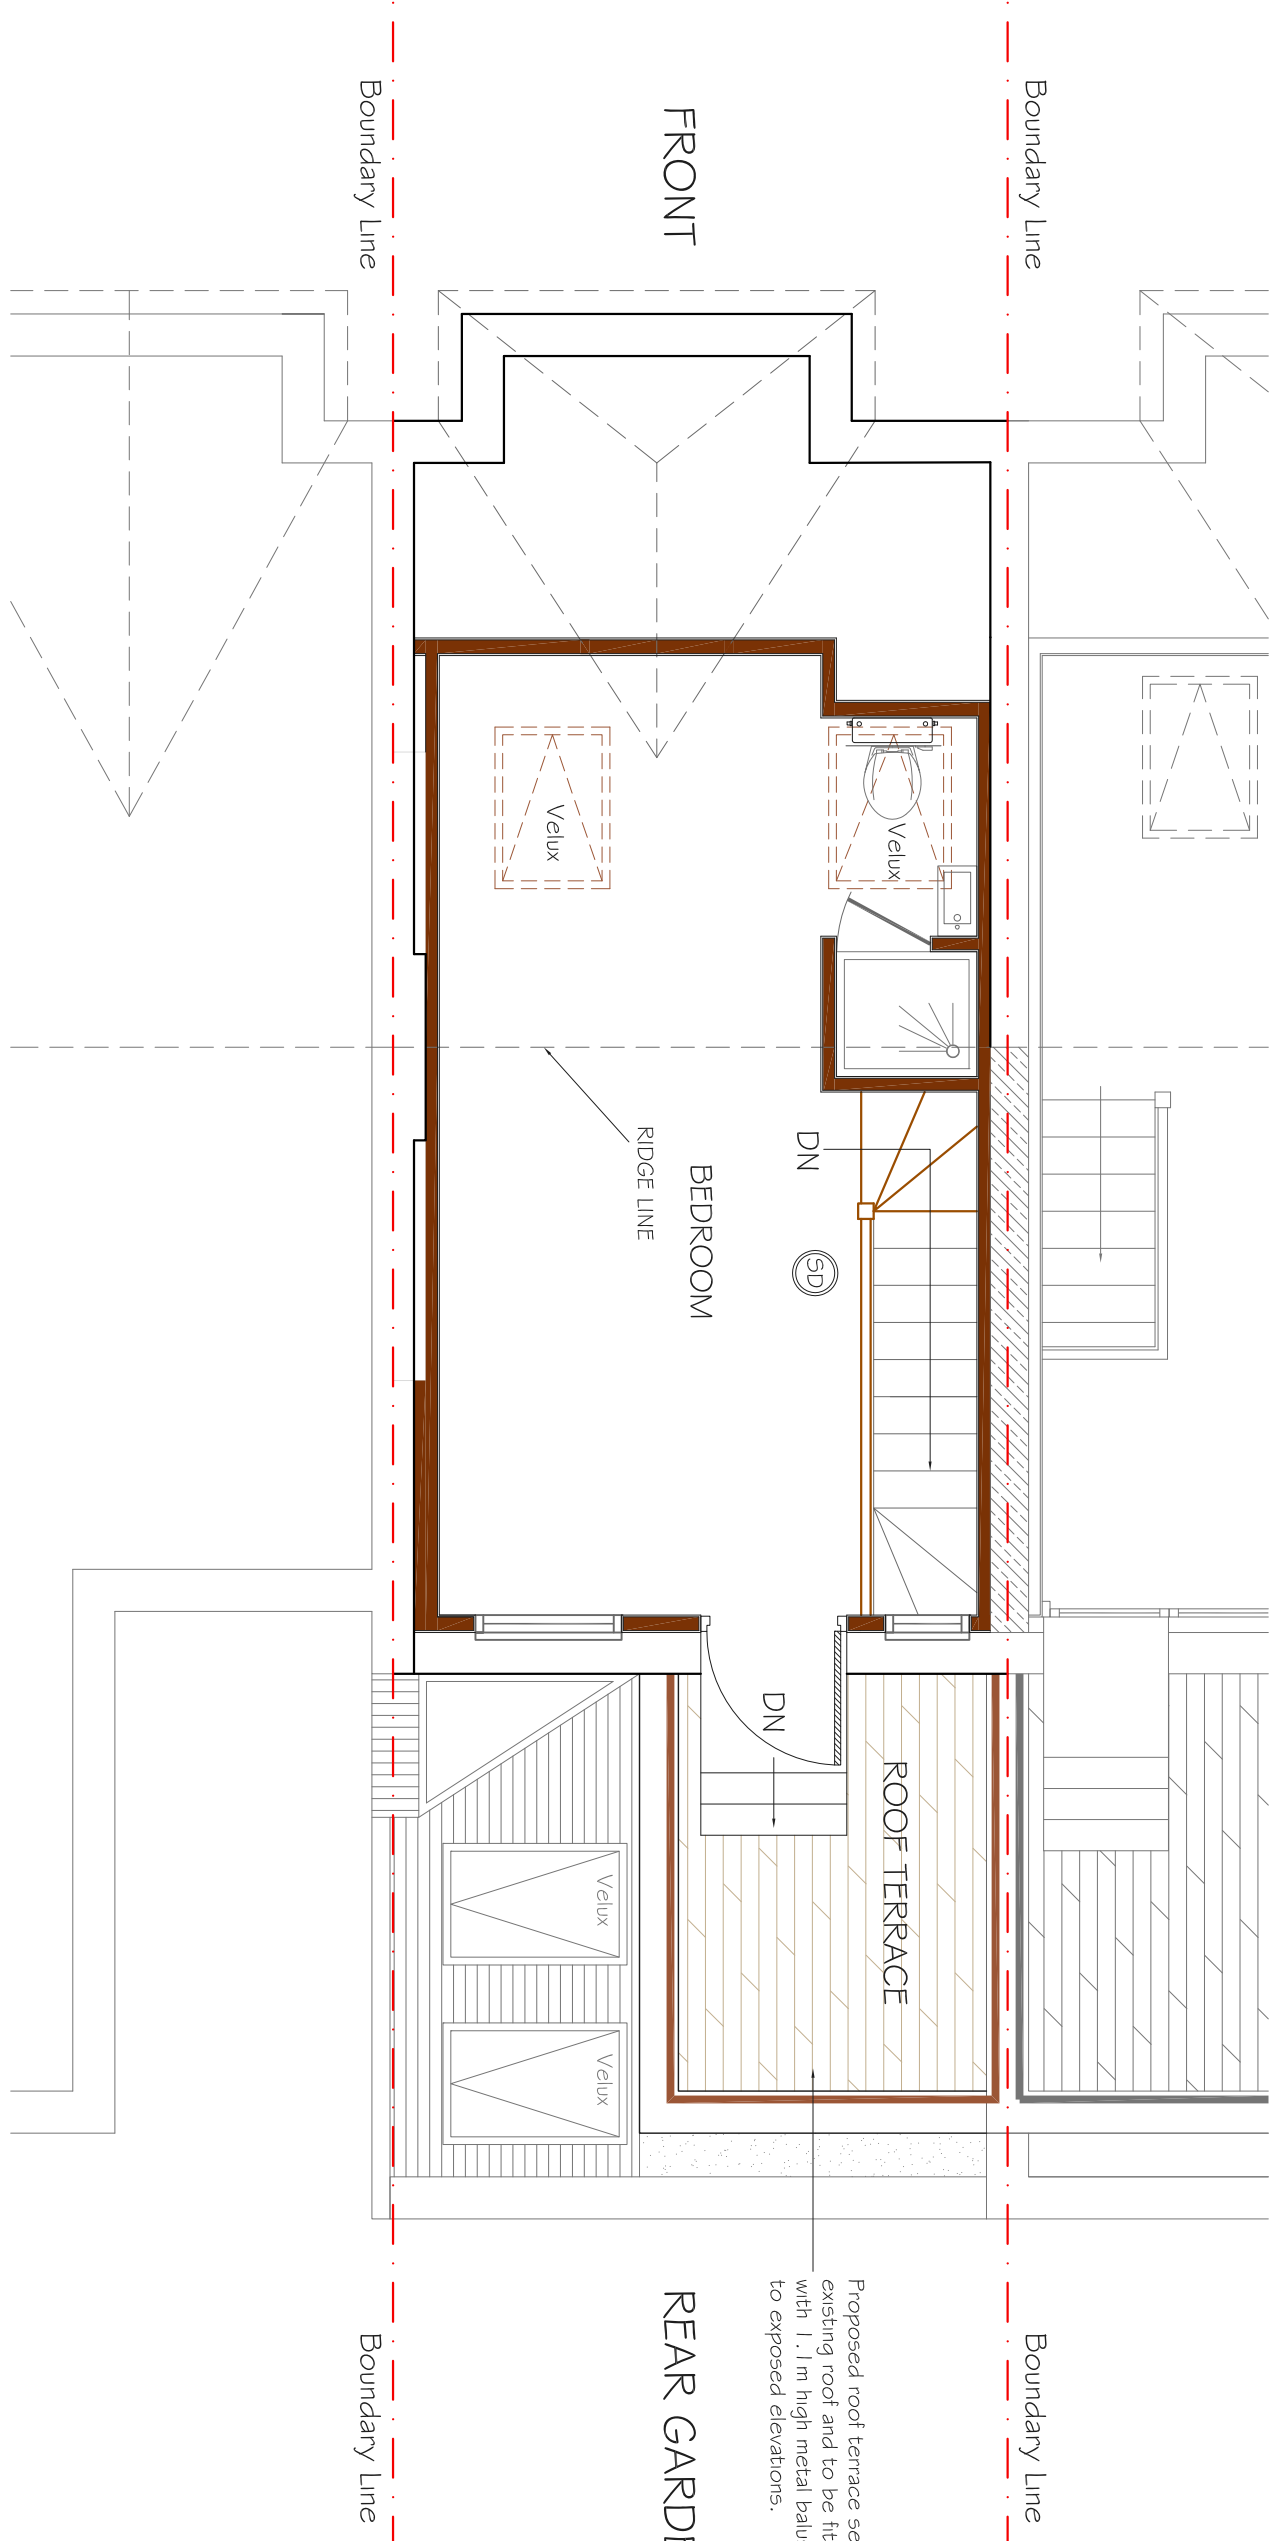


Proposed roof terrace set within existing roof and to be fitted with 1.1m high metal balustrades to exposed elevations.


PROPOSED LOFT FLOOR PLAN

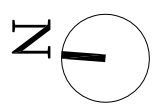

CLIENT	PROJECT			SCALE	DRAWING NO.	REV.
CO & JE	STRATHLEVEN ROAD LONDON SW2			1:50@A3	P3	
	DRAWING TITLE	DATE	DRAWN			
	PROPOSED LOFT FLOOR PLAN	06-05-14	MKS			
REV	DATE	NOTES	<p>Meters @ 1:50 @ A3</p>			
<p>buildteam the side return extension company</p> <p>Unit 3D 26-32 Voltaire Road London SW4 6DH</p> <p>T 020 7495 6561 info@buildteam.com www.buildteam.com</p>						
<p><small>DRAWINGS TO BE READ IN CONJUNCTION WITH RELEVANT DRAWING AND SPECS. FIGURED DIMENSIONS ONLY. ANY DISCREPANCIES ARE TO BE POINTED TO THE ARCHITECT. THE ARCHITECT IS NOT LIABLE FOR ANY FAILURES NOT RAISED IN THE EVENT THAT A CONTRACTOR OTHER THAN BUILD TEAM HOI BORN LIMITED IS APPOINTED TO EXECUTE THE WORKS. BUILD TEAM HOI BORN LIMITED ACCEPTS NO LIABILITY WHATSOEVER FOR THE SPECIFICATION, CALCULATION OR OTHER INFORMATION AS IT SO EXISTS PERTAINING TO THE PROPOSED WORKS CONTAINED HEREWITH.</small></p>						

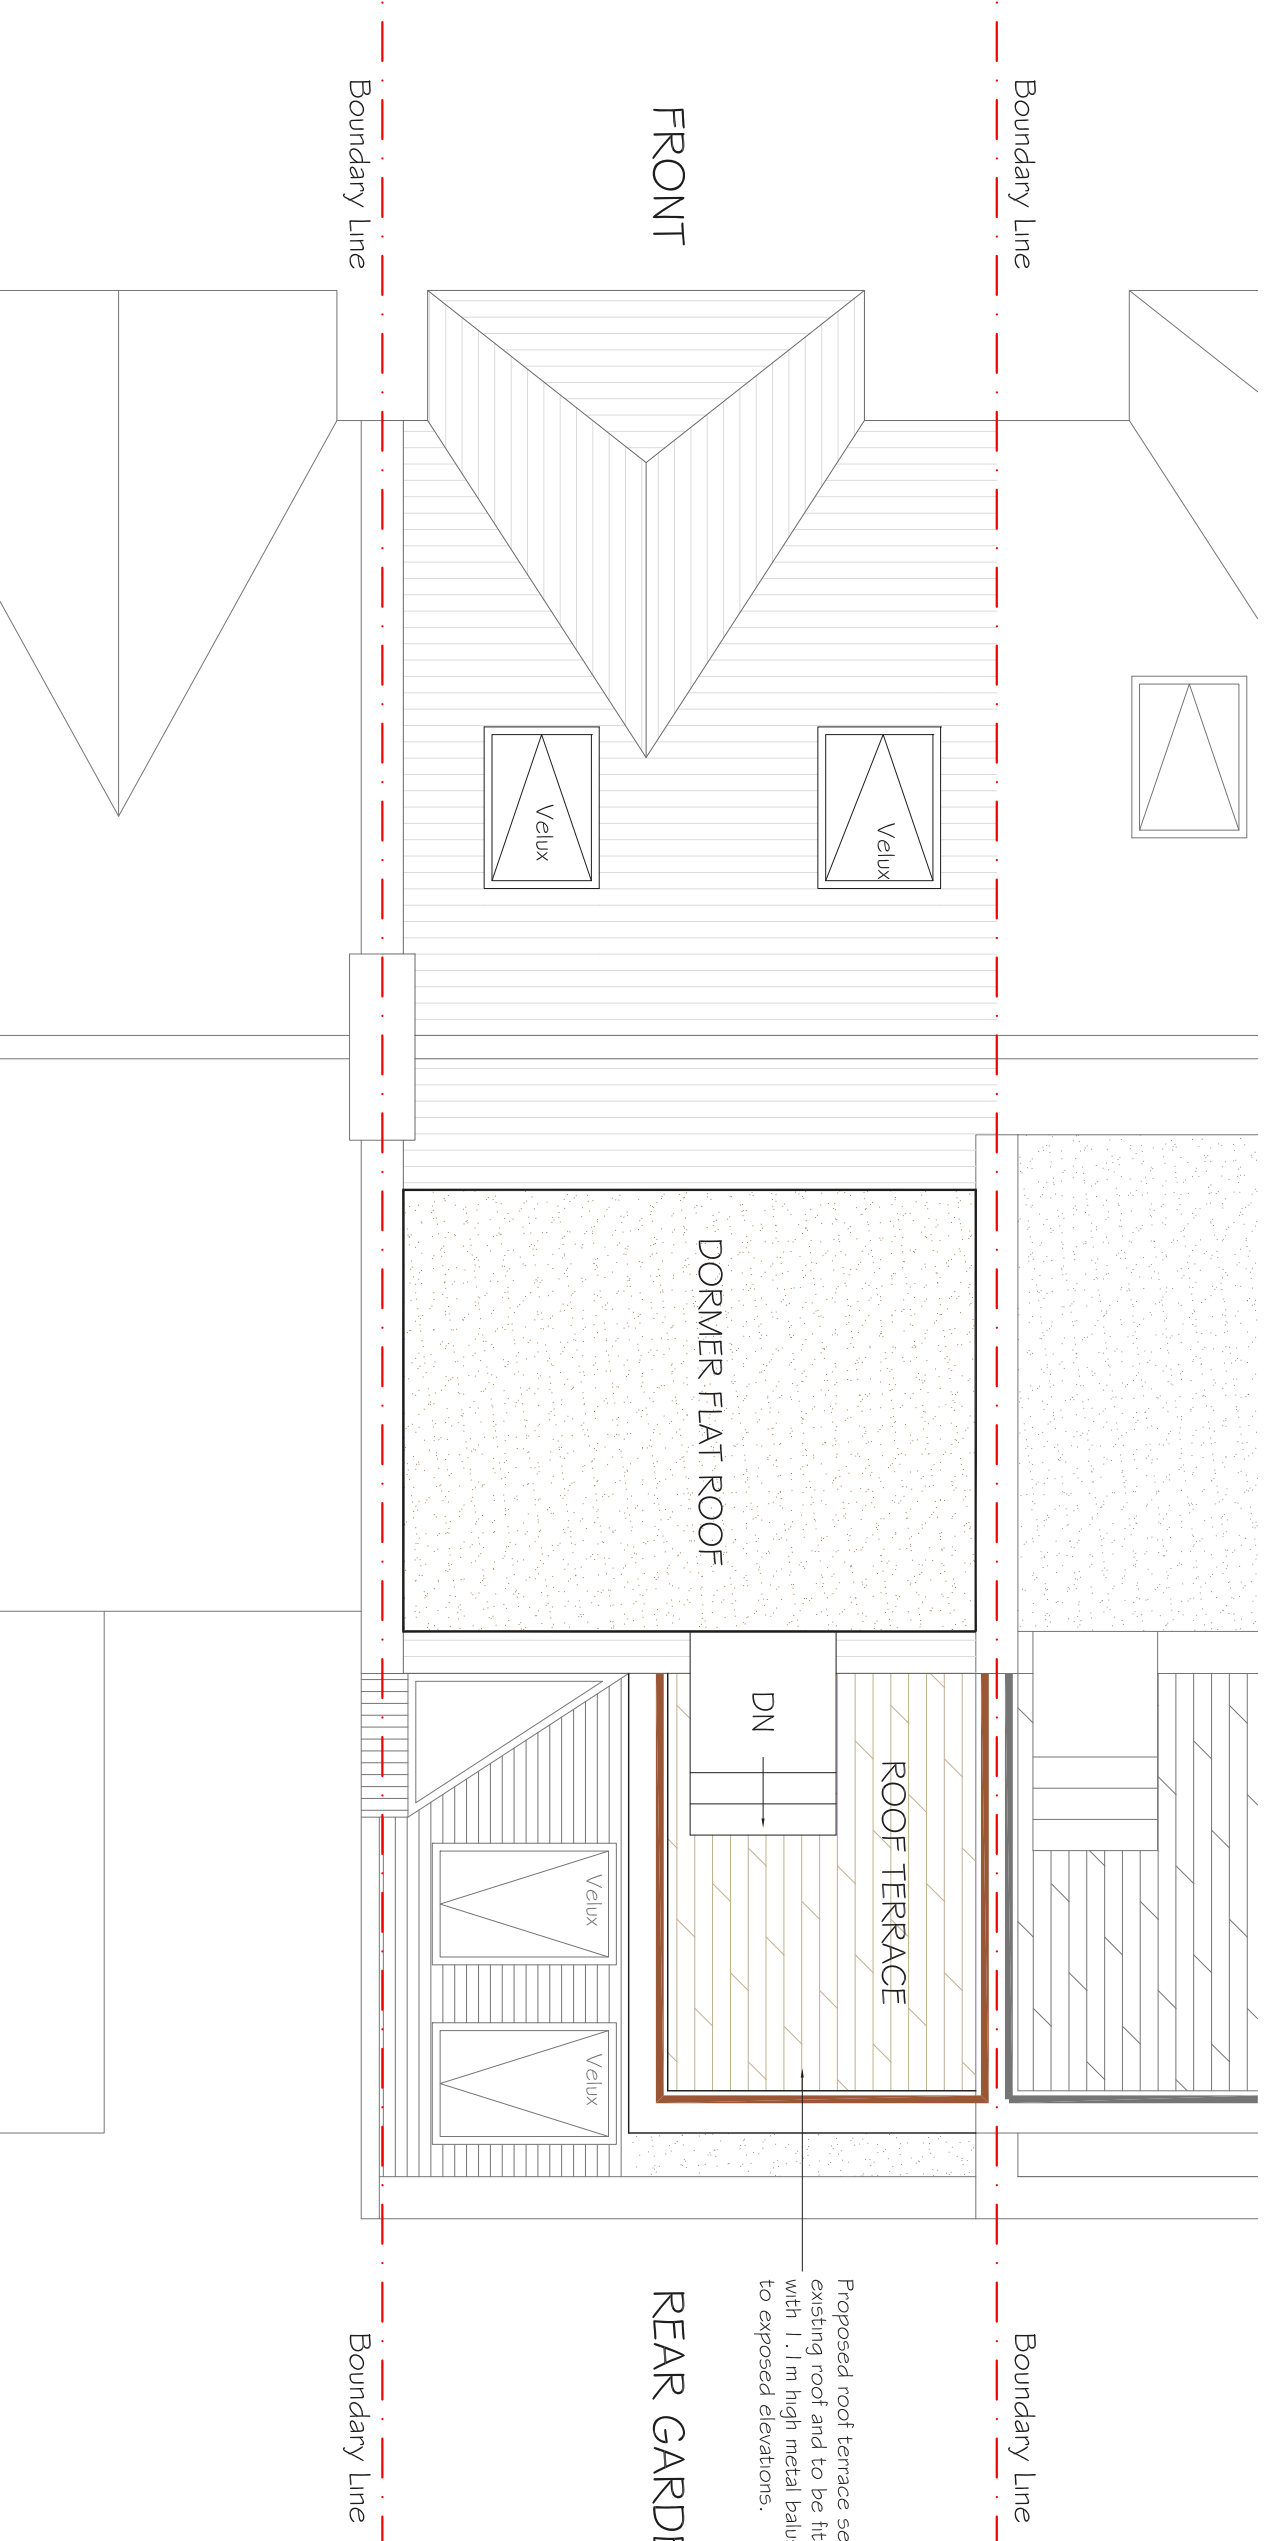


PROPOSED ROOF TOP PLAN

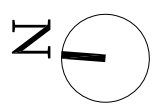


CLIENT	PROJECT			SCALE	DRAWING NO.	REV.
CO & JE	STRATHLEVEN ROAD LONDON SW2			1:50@A3	P4	
	DRAWING TITLE	DATE	DRAWN			
	PROPOSED ROOF TOP PLAN	06-05-14	MKS			
REV	DATE	NOTES	<p>DRAWINGS TO BE READ IN CONJUNCTION WITH RELEVANT DRAWING AND SPECS. FIGURED DIMENSIONS ONLY. ANY DISCREPANCIES ARE TO BE POINTED TO THE ARCHITECT. THE ARCHITECT IS NOT LIABLE FOR ANY FAILURES NOT RAISED IN THE EVENT THAT A CONTRACTOR OTHER THAN BUILD TEAM HOI BORN LIMITED IS APPOINTED TO EXECUTE THE WORKS. BUILD TEAM HOI BORN LIMITED ACCEPTS NO LIABILITY WHATSOEVER FOR THE SPECIFICATION, CALCULATION OR OTHER INFORMATION AS IT SO EXISTS PERTAINING TO THE PROPOSED WORKS CONTAINED HEREWITH.</p>			
			<p>the side return extension company</p> <p>buildteam</p> <p>Unit 3D 26-32 Voltaire Road London SW4 6DH</p> <p>T 020 7495 6561 info@buildteam.com www.buildteam.com</p>			


Proposed roof terrace set within existing roof and to be fitted with 1.1m high metal balustrades to exposed elevations.

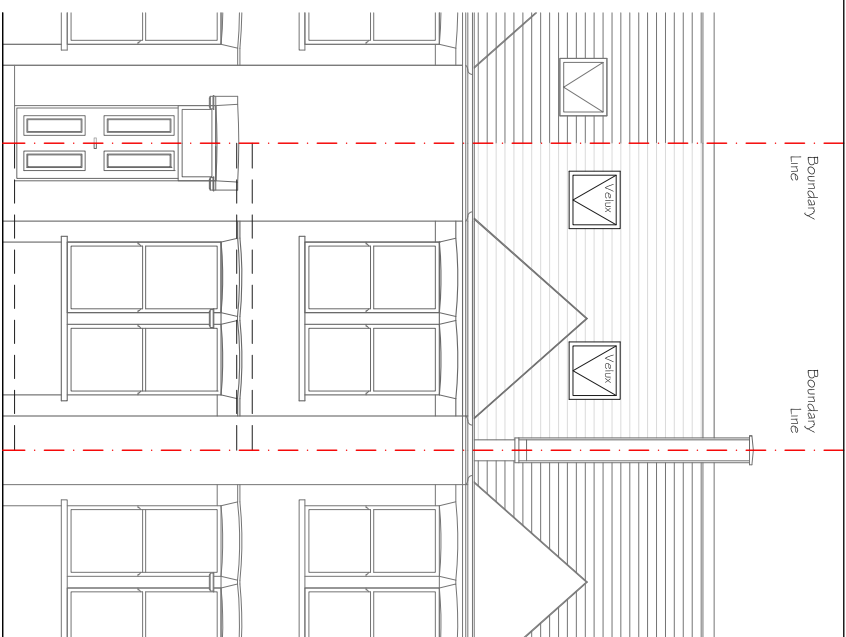


PROPOSED FRONT ELEVATION

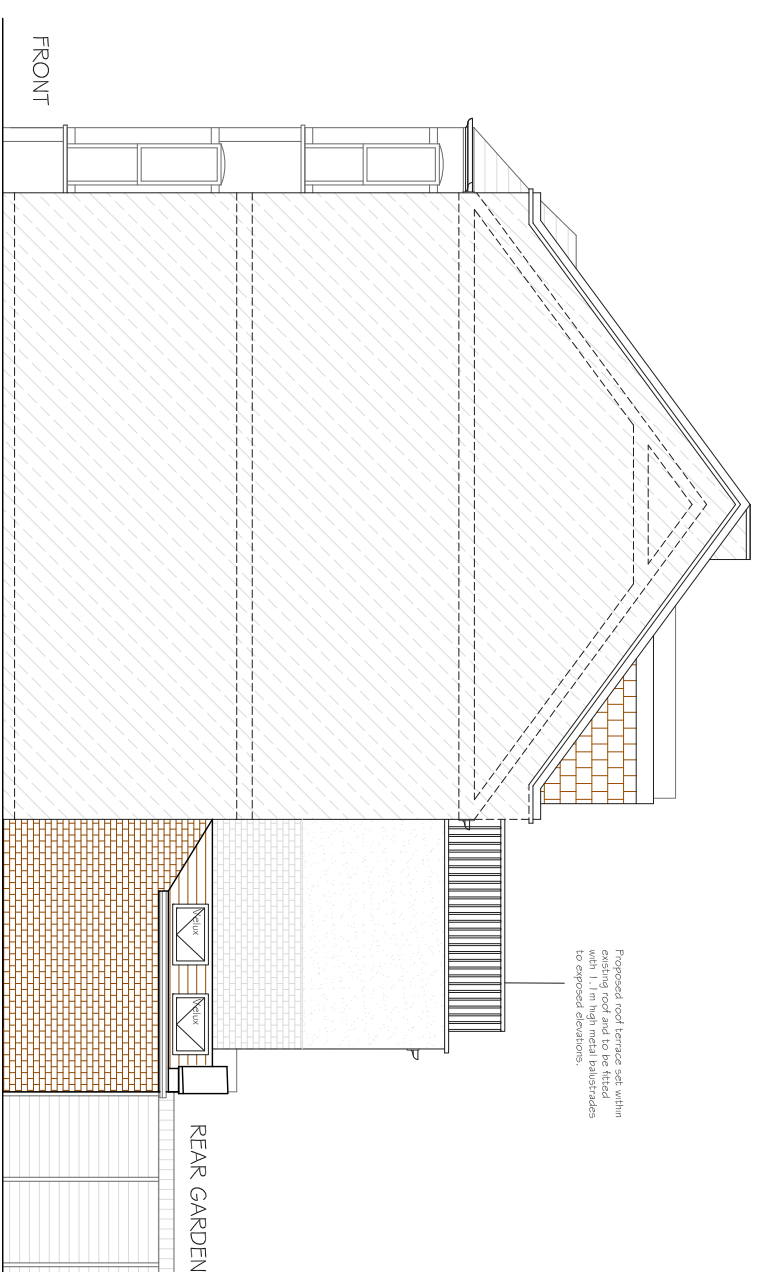

PROPOSED SIDE ELEVATION

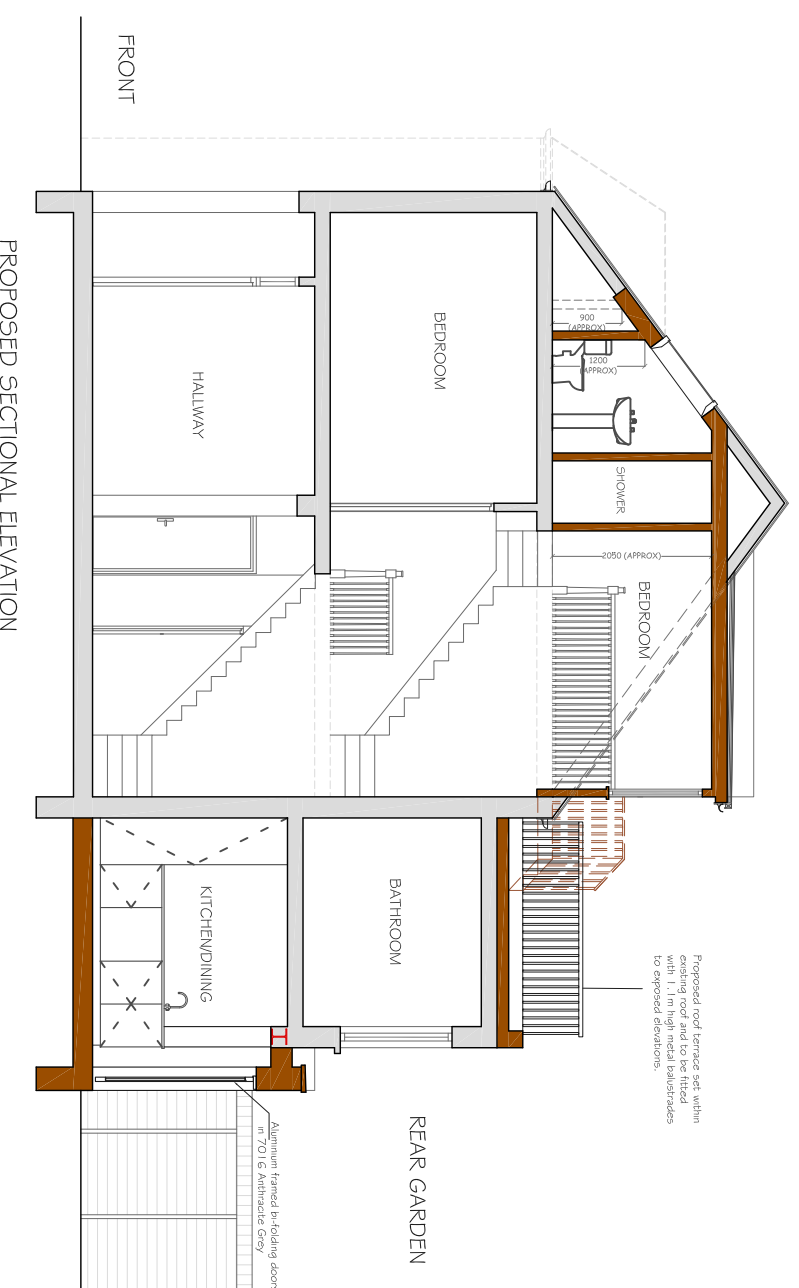

PROPOSED SECTIONAL ELEVATION

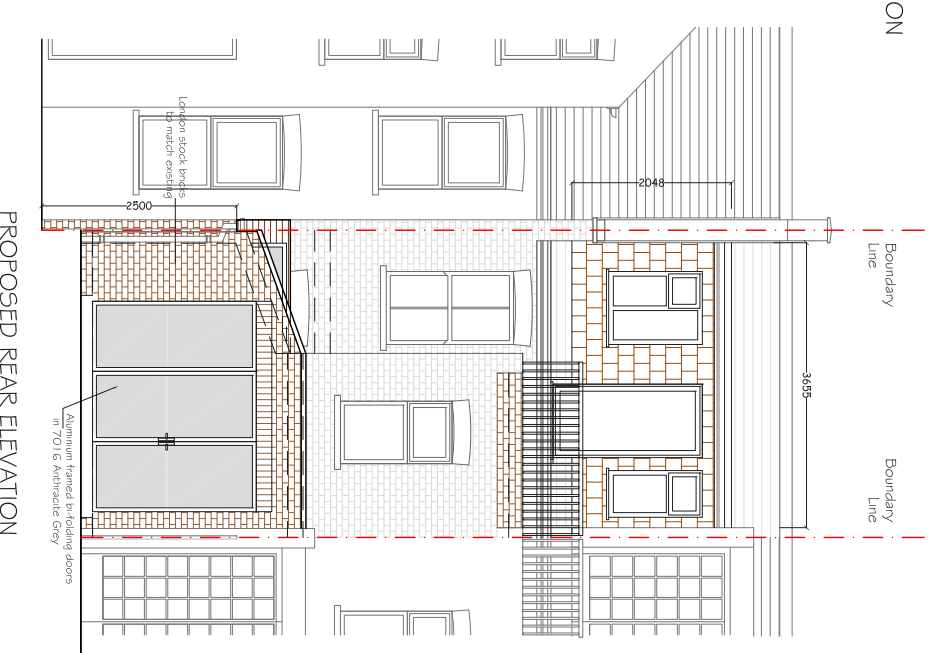

PROPOSED REAR ELEVATION

REV	DATE	NOTES

CLIENT
CO & JE

PROJECT
**STRATHLEVEN ROAD
LONDON SW2**

DRAWING TITLE
**PROPOSED ELEVATIONS
& SECTION**

SCALE
1:100@A3

DATE
06-05-14

DRAWN
MKS

DRAWING NO.
P5

REV.

buildteam
the side return extension company

Unit 3D
26-32 Voltaire Road
London SW4 6DH

T 020 7495 6561
info@buildteam.com
www.buildteam.com

DRAWINGS TO BE READ IN CONJUNCTION WITH RELEVANT DRAWING AND SPECS. FIGURED DIMENSIONS ONLY. ANY DISCREPANCIES ARE TO BE POINTED TO THE ARCHITECT. THE ARCHITECT IS NOT LIABLE FOR ANY FAILURES NOT RAISED IN THE EVENT THAT A CONTRACTOR OTHER THAN BUILD TEAM HOI BORN LIMITED IS APPOINTED TO EXECUTE THE WORKS. BUILD TEAM HOI BORN LIMITED ACCEPTS NO LIABILITY WHATSOEVER FOR THE SPECIFICATION, CALCULATION OR OTHER INFORMATION AS IT SO EXISTS PERTAINING TO THE PROPOSED WORKS CONTAINED HEREWITH.