





PROPOSED GROUND FLOOR PLAN
SCALE 1:50

			CLIENT	TP	PROJECT	TURLE ROAD N4	SCALE	1:100@A3	DRAWING NO.	REV.	 <p>342 Clapham Road London SW9 9AJ</p> <p>Tel: 0207 242 5353 hello@designteam.co.uk www.designteam.co.uk</p>	
					DRAWING TITLE	PROPOSED GROUND FLOOR PLAN	DATE	23-02-18	DRAWN	LD		P - 1
REV	DATE	NOTES					 <p>Meters @ 1:100@A3</p>					




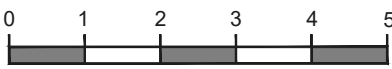
PROPOSED REAR SECTION
SCALE 1:50

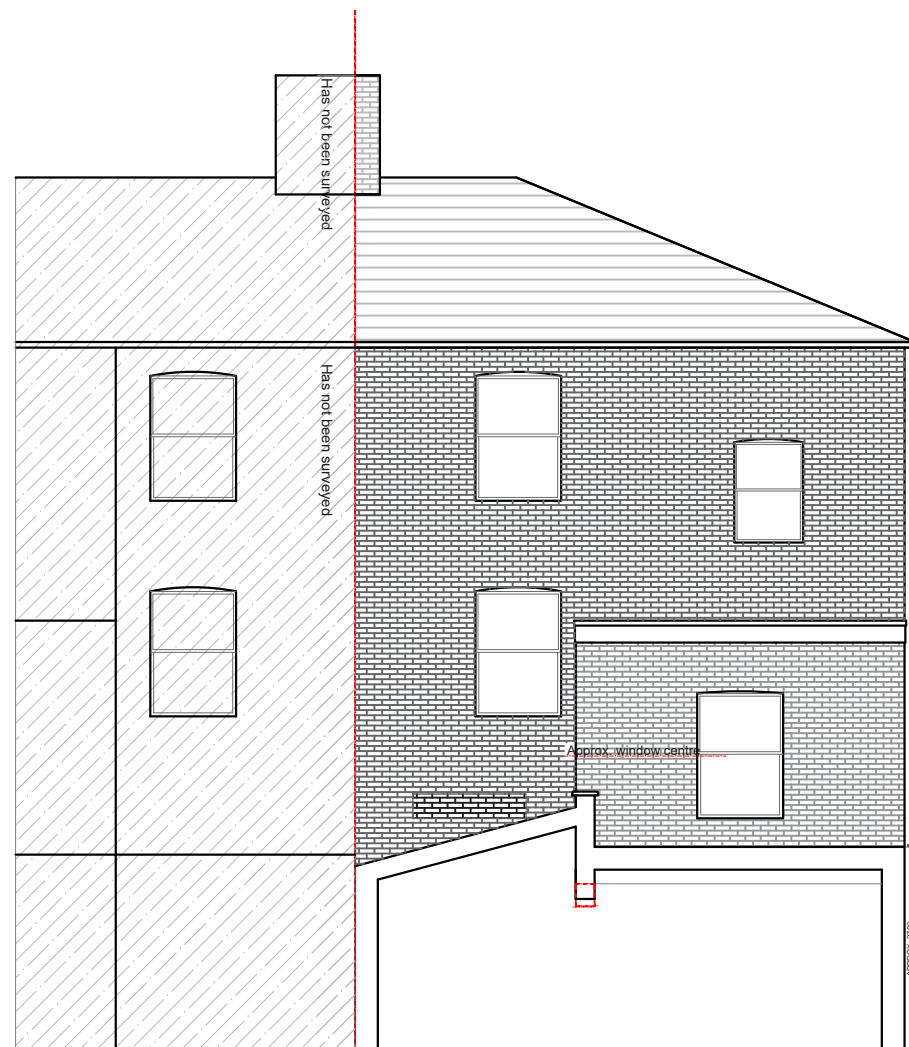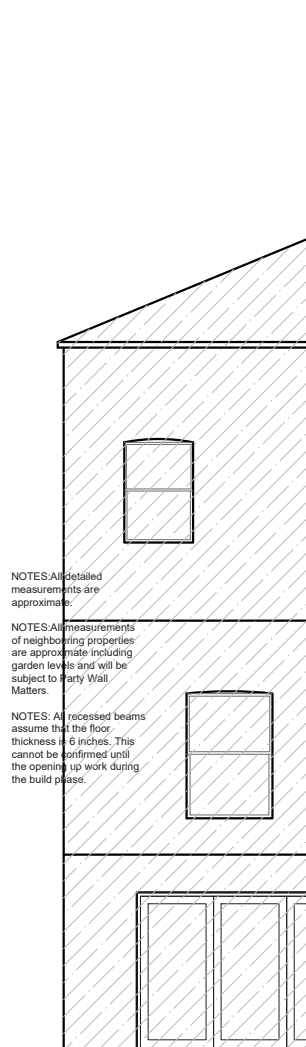

NOTES: All detailed measurements are approximate.
NOTES: All measurements of neighbouring properties are approximate including garden levels and will be subject to Party Wall Matters.
NOTES: All recessed beams assume that the floor thickness is 6 inches. This cannot be confirmed until the opening up work during the build phase.



PROPOSED REAR ELEVATION
SCALE 1:50

			CLIENT	TP	PROJECT	TURLE ROAD N4	SCALE	1:100@A3	DRAWING NO.	REV.	 <p>342 Clapham Road London SW9 9AJ Tel: 0207 242 5353 hello@designteam.co.uk www.designteam.co.uk</p>	
					DRAWING TITLE	PROPOSED REAR ELEVATION AND SECTION	DATE	23-02-18	DRAWN	LD		P - 3
							 <p>Meters @ 1:100@ A3</p>					
REV	DATE	NOTES										