


NOTE: ALL DETAILED MEASUREMENTS ARE APPROXIMATE

ALL RECESSED BEAMS ASSUME THAT THE FLOOR THICKNESS IS SIX INCHES. THIS CANNOT BE CONFIRMED UNTIL THE BUILD PHASE

PROPOSED GROUND FLOOR PLAN
1:50



			CLIENT	TA	PROJECT	CORRANCE ROAD SW2	SCALE	1:50@A3	DRAWING NO.	PP 1	REV.	
					DRAWING TITLE	PROPOSED GROUND FLOOR PLAN	DATE	27-06-16	DRAWN	BW		
REV	DATE	NOTES				<p>Meters @ 1:50@ A3</p>			<p>the kitchen extension company</p> <p>Unit 1F 26-32 Voltaire Road London SW4 6DH</p> <p>Tel: 0207 242 5353 hello@designteam.co.uk www.designteam.co.uk</p>			

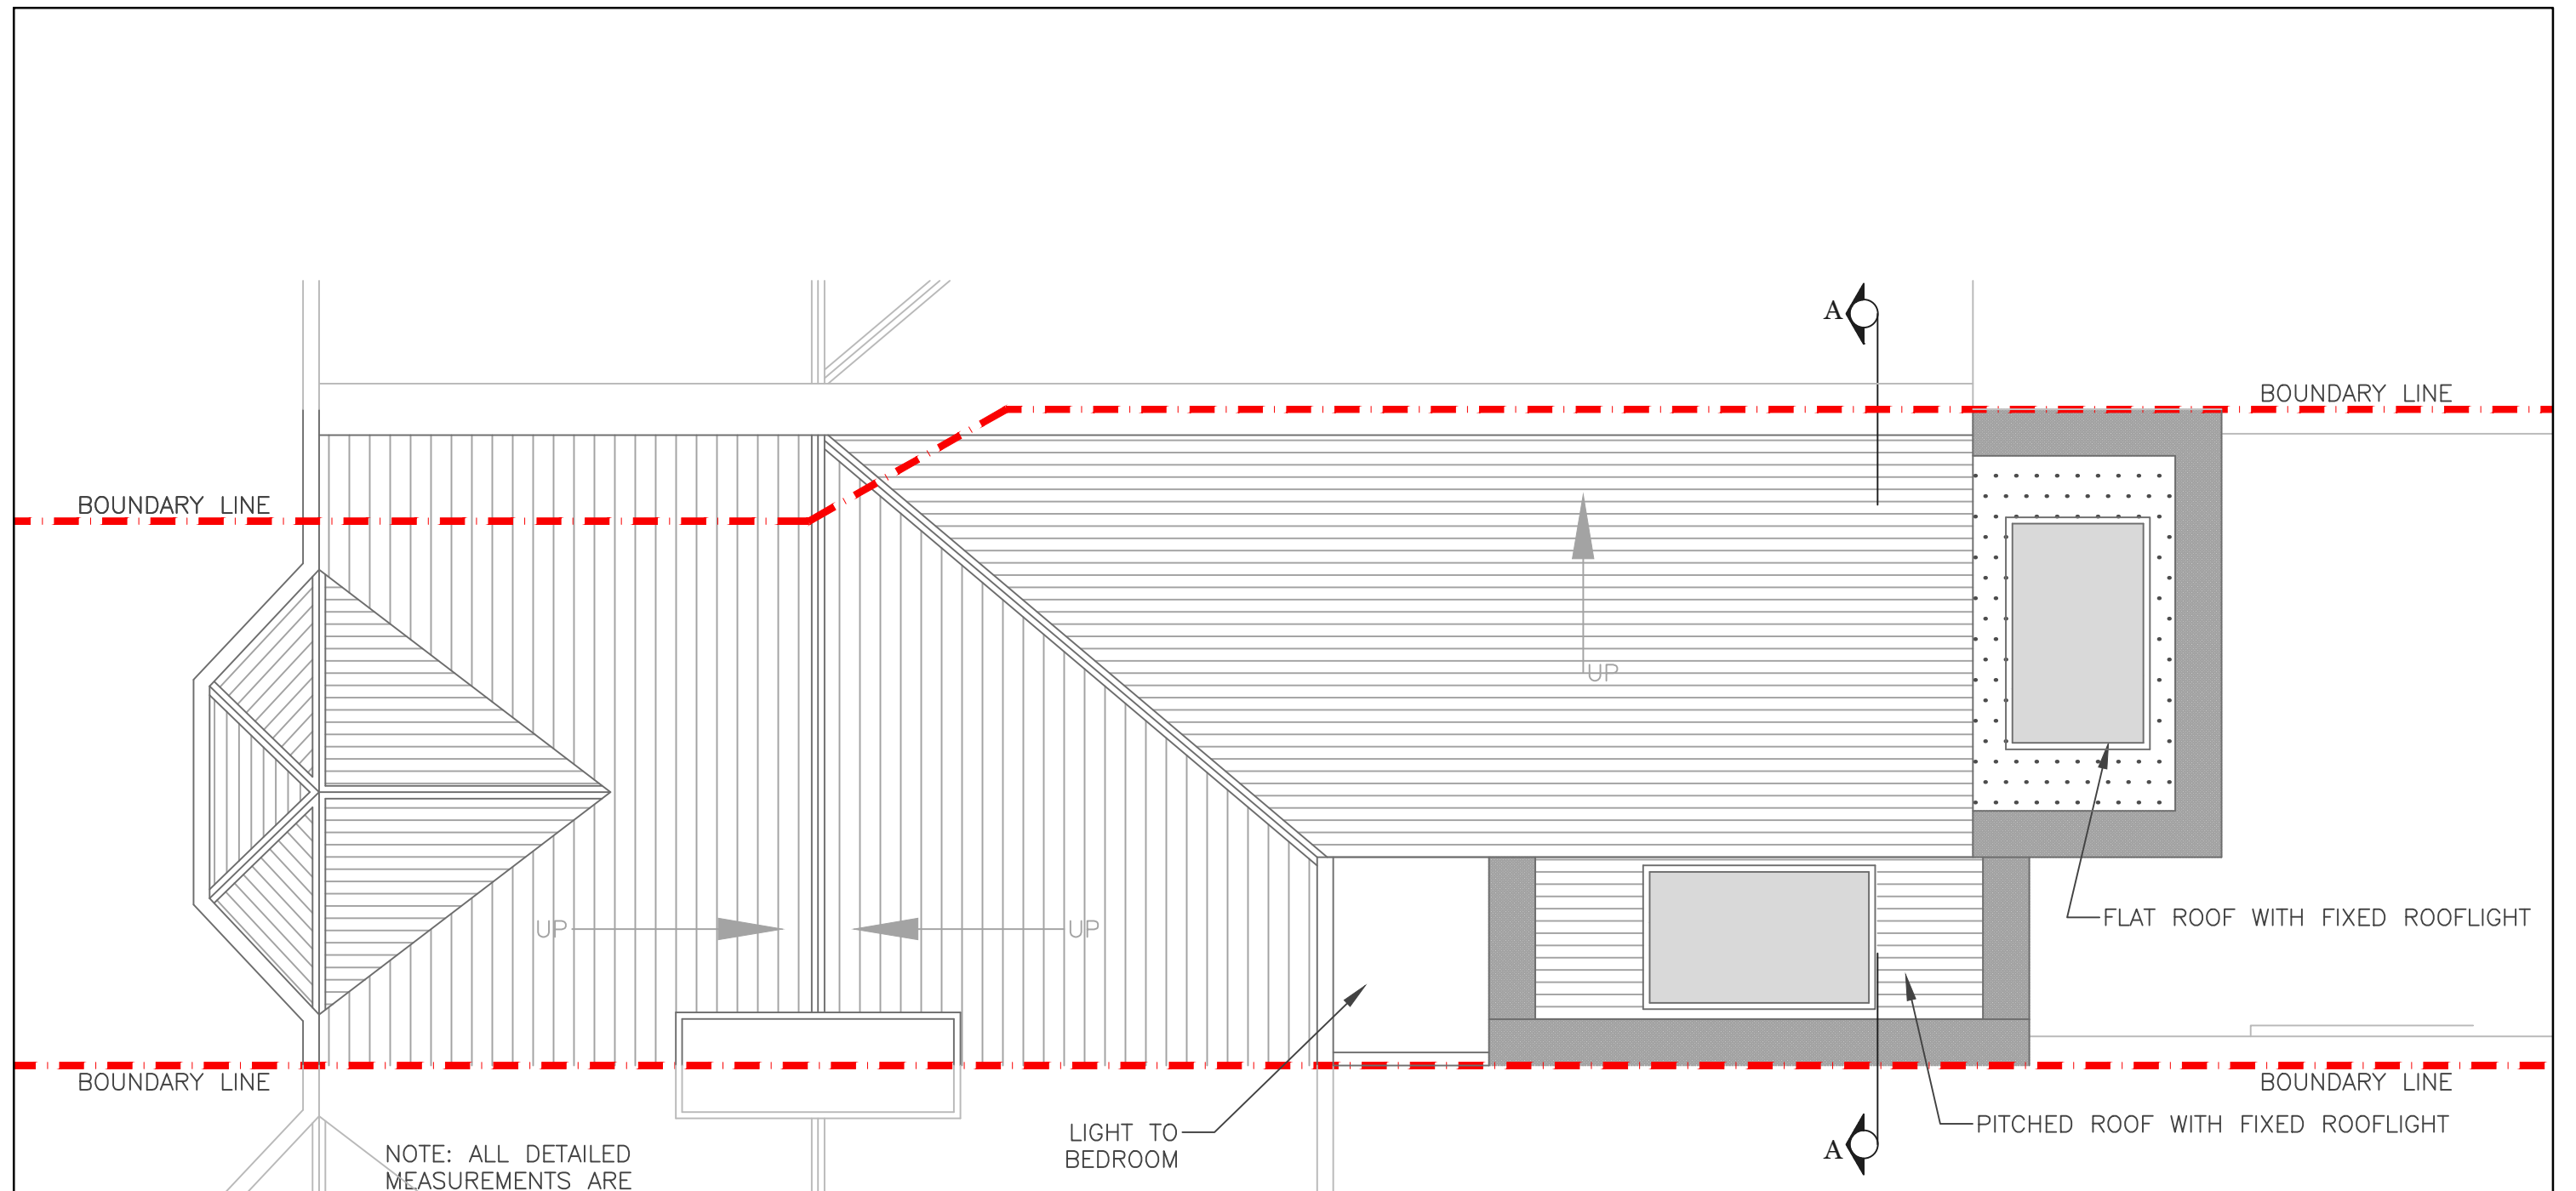

NOTE: ALL DETAILED MEASUREMENTS ARE APPROXIMATE

ALL RECESSED BEAMS ASSUME THAT THE FLOOR THICKNESS IS SIX INCHES. THIS CANNOT BE CONFIRMED UNTIL THE BUILD PHASE




PROPOSED ROOF PLAN
1:50



			CLIENT TA	PROJECT CORRANCE ROAD SW2	SCALE 1:50@A3	DRAWING NO. PP 2	REV.	
				DRAWING TITLE PROPOSED ROOF PLAN	DATE 27-06-16	DRAWN BW		
REV	DATE	NOTES			<p>Meters @ 1:50@ A3</p>			
			<p>designteam the kitchen extension company</p>				<p>Unit 1F 26-32 Voltaire Road London SW4 6DH</p> <p>Tel: 0207 242 5353 hello@designteam.co.uk www.designteam.co.uk</p>	

NOTE: ALL DETAILED MEASUREMENTS ARE APPROXIMATE

ALL RECESSED BEAMS ASSUME THAT THE FLOOR THICKNESS IS SIX INCHES. THIS CANNOT BE CONFIRMED UNTIL THE BUILD PHASE

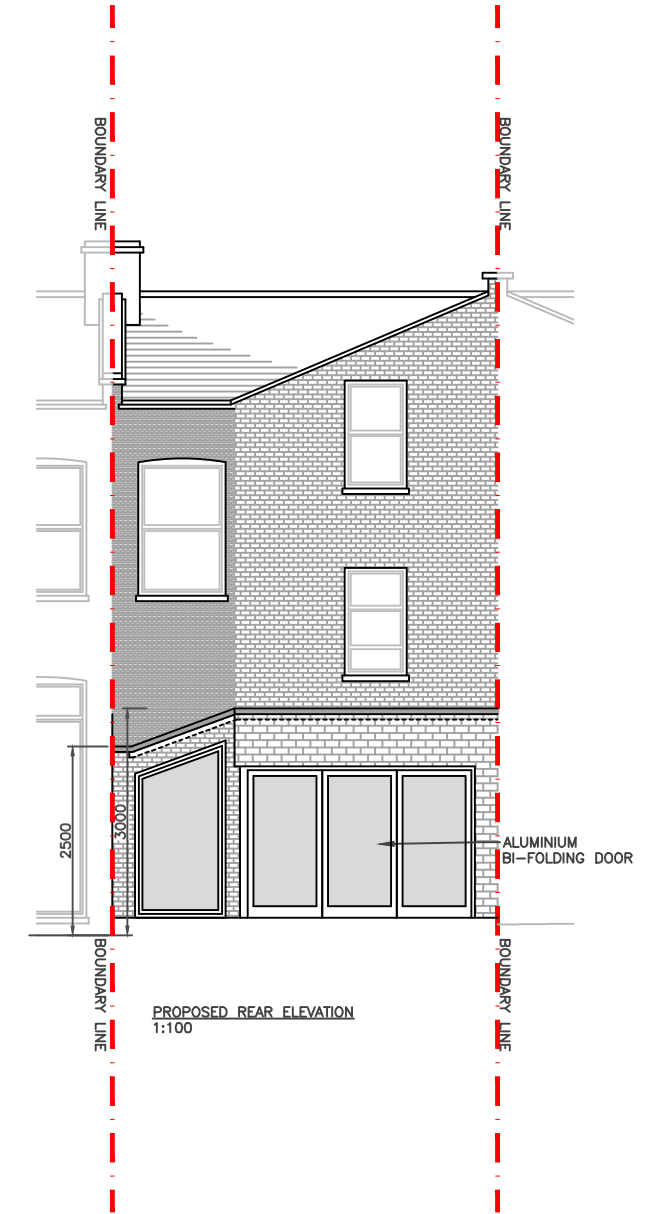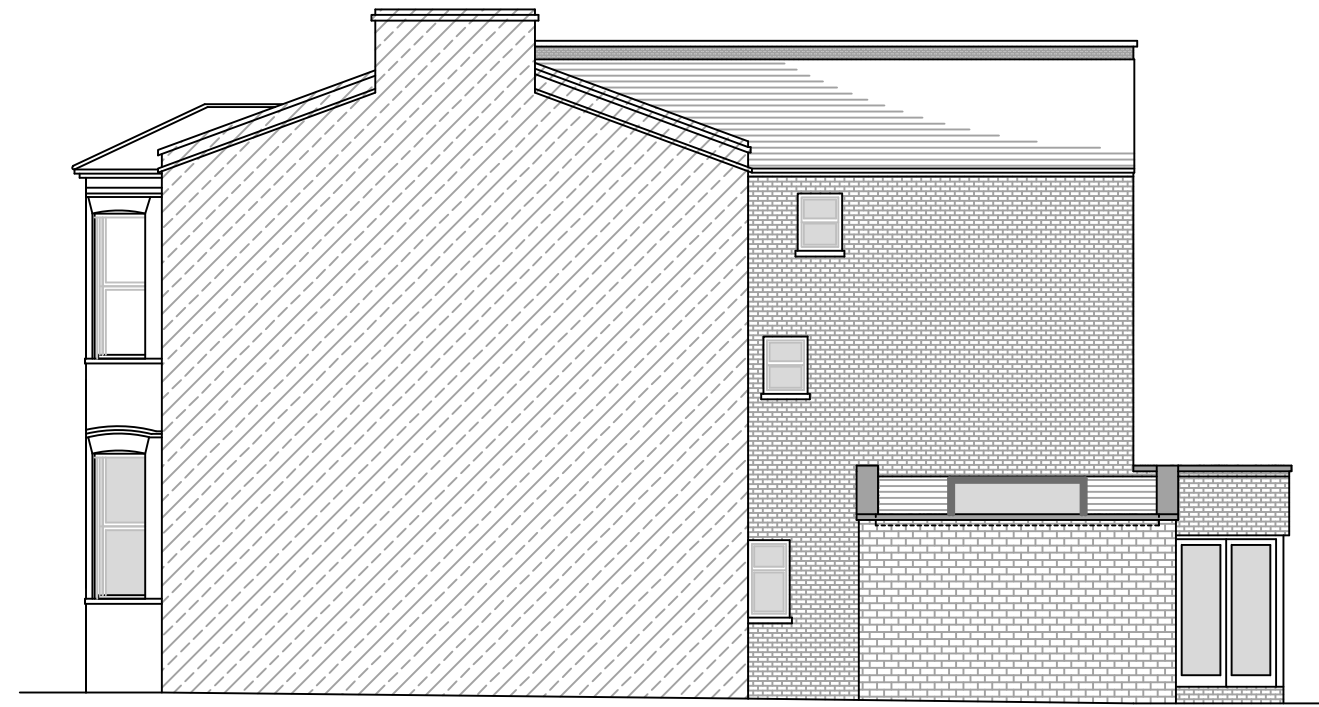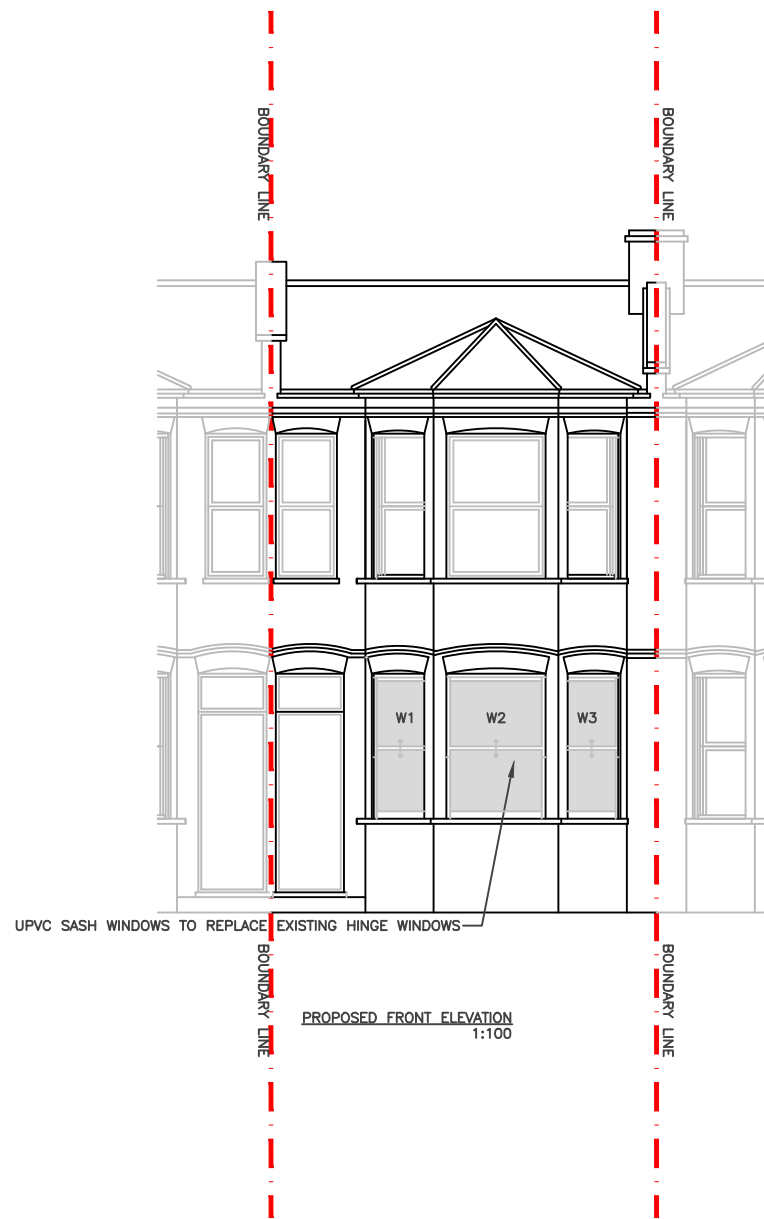


REV	DATE	NOTES

CLIENT	TA
DRAWING TITLE	PROPOSED ELEVATIONS

PROJECT	CORRANCE ROAD SW2
DRAWING TITLE	PROPOSED ELEVATIONS

SCALE	1:100@A3
DATE	22-06-16
DRAWN	BW
DRAWING NO.	PP 3
REV.	

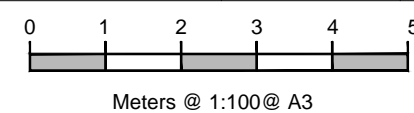

designteam
the kitchen extension company

Unit 1F
26-32 Voltaire Road
London SW4 6DH

Tel: 0207 242 5353
hello@designteam.co.uk
www.designteam.co.uk