

**PROPOSED GROUND FLOOR PLAN**  
SCALE 1:50

No. 55  
No. 57

NOTES: All detailed measurements approximate.

NOTES: All measurements of neighbouring properties are approximate including garden level and will be subject to Party Wall Matters.

NOTES: All recessed beams assume that the floor thickness is 6 inches. cannot be confirmed until the opening work during the build phase.


No. 57  
No. 59

CLIENT			PROJECT			SCALE			DRAWING NO.			REV.		
DP			CHALSEY ROAD, SE4			1:50@A3			SPP- 10					
			DRAWING TITLE			DATE			DRAWN			CHECKED		
			PROPOSED GROUND FLOOR PLAN			25-01-18			MG			SD		
REV			DATE			NOTES			0			2.5		
									Meters @ 1:50@ A3					


DRAWINGS TO BE READ IN CONJUNCTION WITH THE RELEVANT DRAWING AND SPECIFICATION. FIGURED DIMENSIONS ONLY. DIMENSIONS SHOULD NOT BE RELIED UPON FOR THE PURPOSES OF ORDERING MATERIAL OR PLACING SUB-CONTRACTOR ORDERS. THIRD PARTIES TO TAKE THEIR OWN SITE MEASUREMENTS. IN THE EVENT THAT A CONTRACTOR OTHER THAN BUILD TEAM HOLBORN LIMITED IS APPOINTED TO EXECUTE THE WORKS, DESIGN TEAM ACCEPTS NO LIABILITY WHATSOEVER FOR THE SPECIFICATION, CALCULATION OR OTHER STRUCTURAL OR NON STRUCTURAL INFORMATION AS IT SO EXISTS PERTAINING TO THE PROPOSED WORKS. ALL DRAWINGS ARE SUBJECT TO ONSITE INSPECTION.

**designteam**  
342 Clapham Road, London, SW9 9AJ  
0207 242 5353 www.buildteam.com



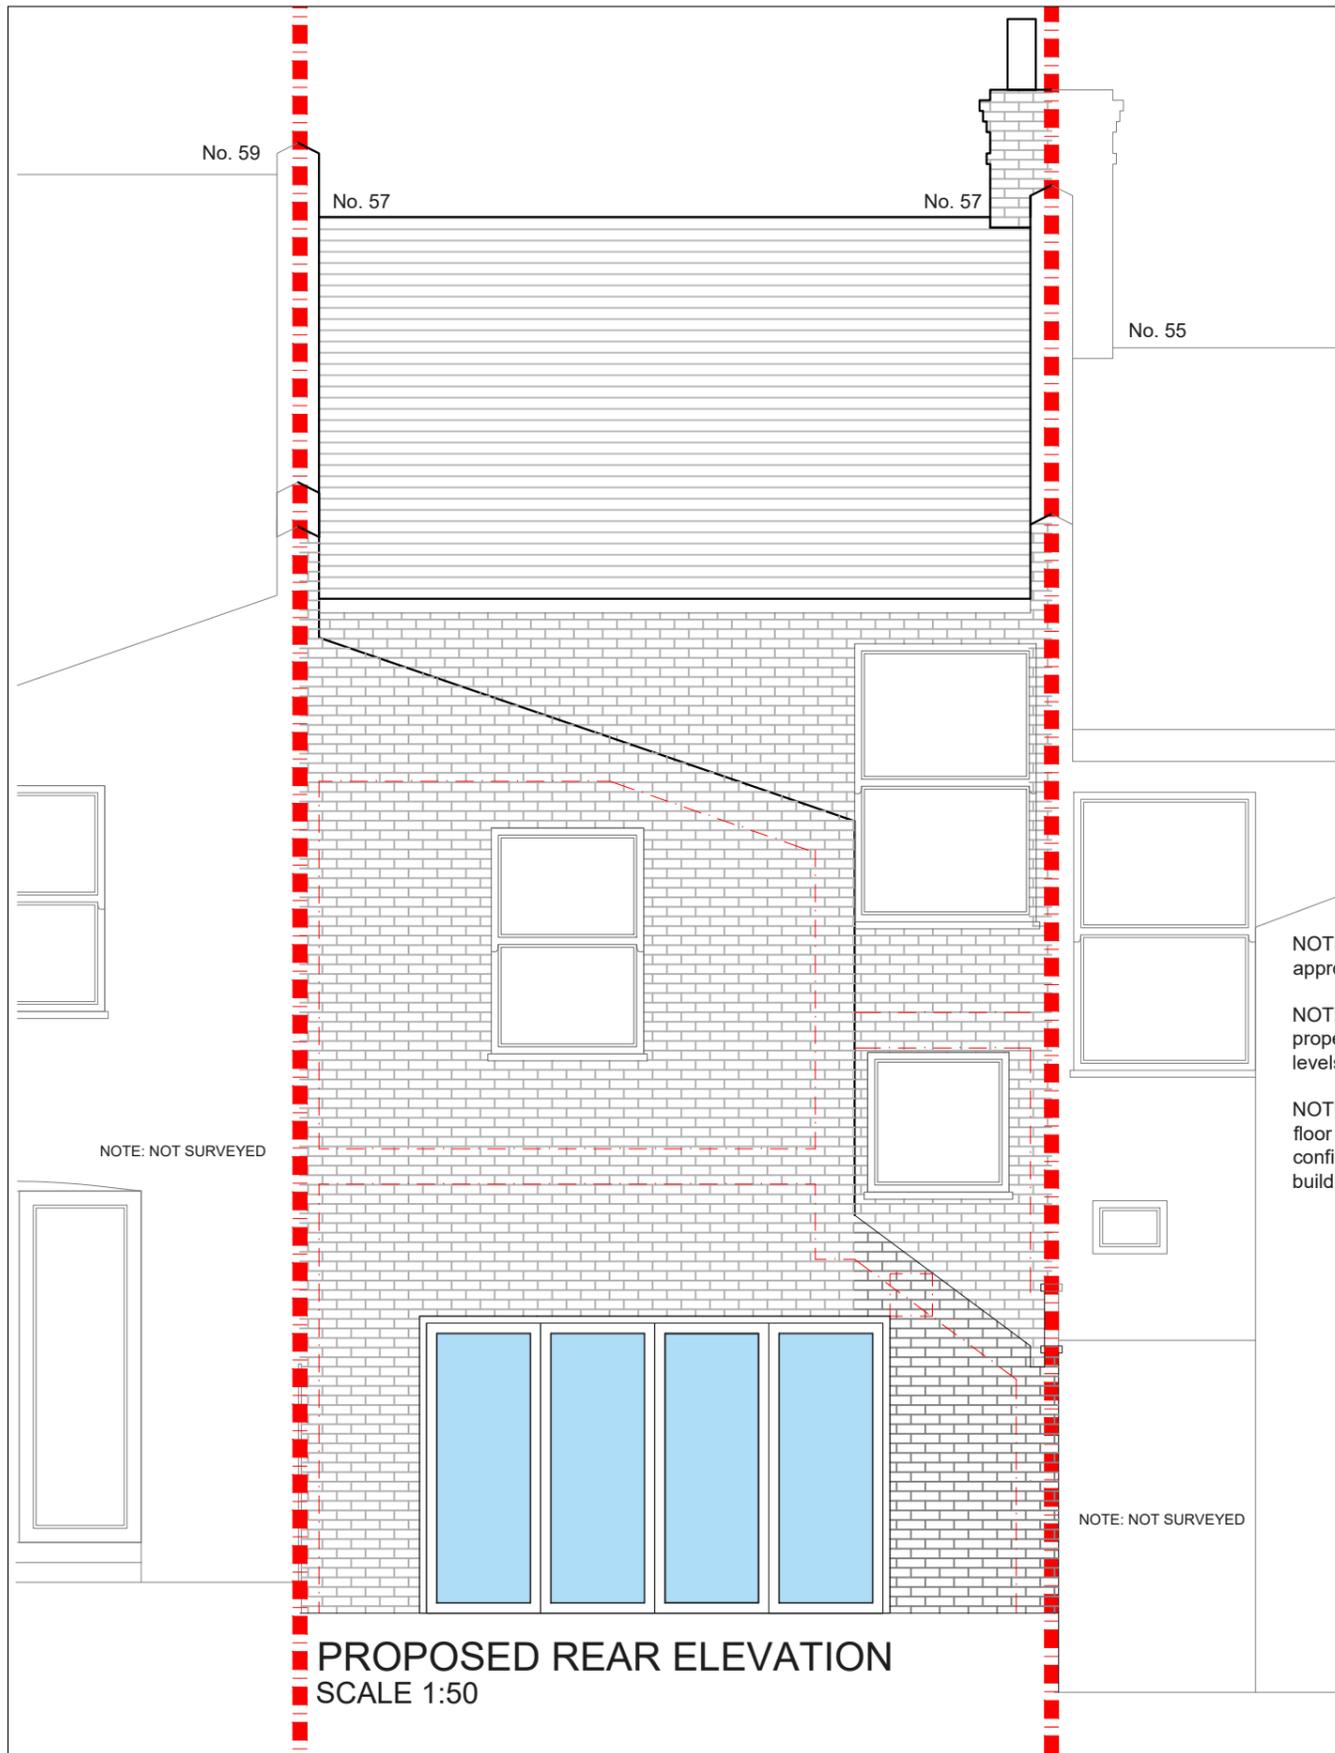

**PROPOSED REAR ELEVATION**  
SCALE 1:50

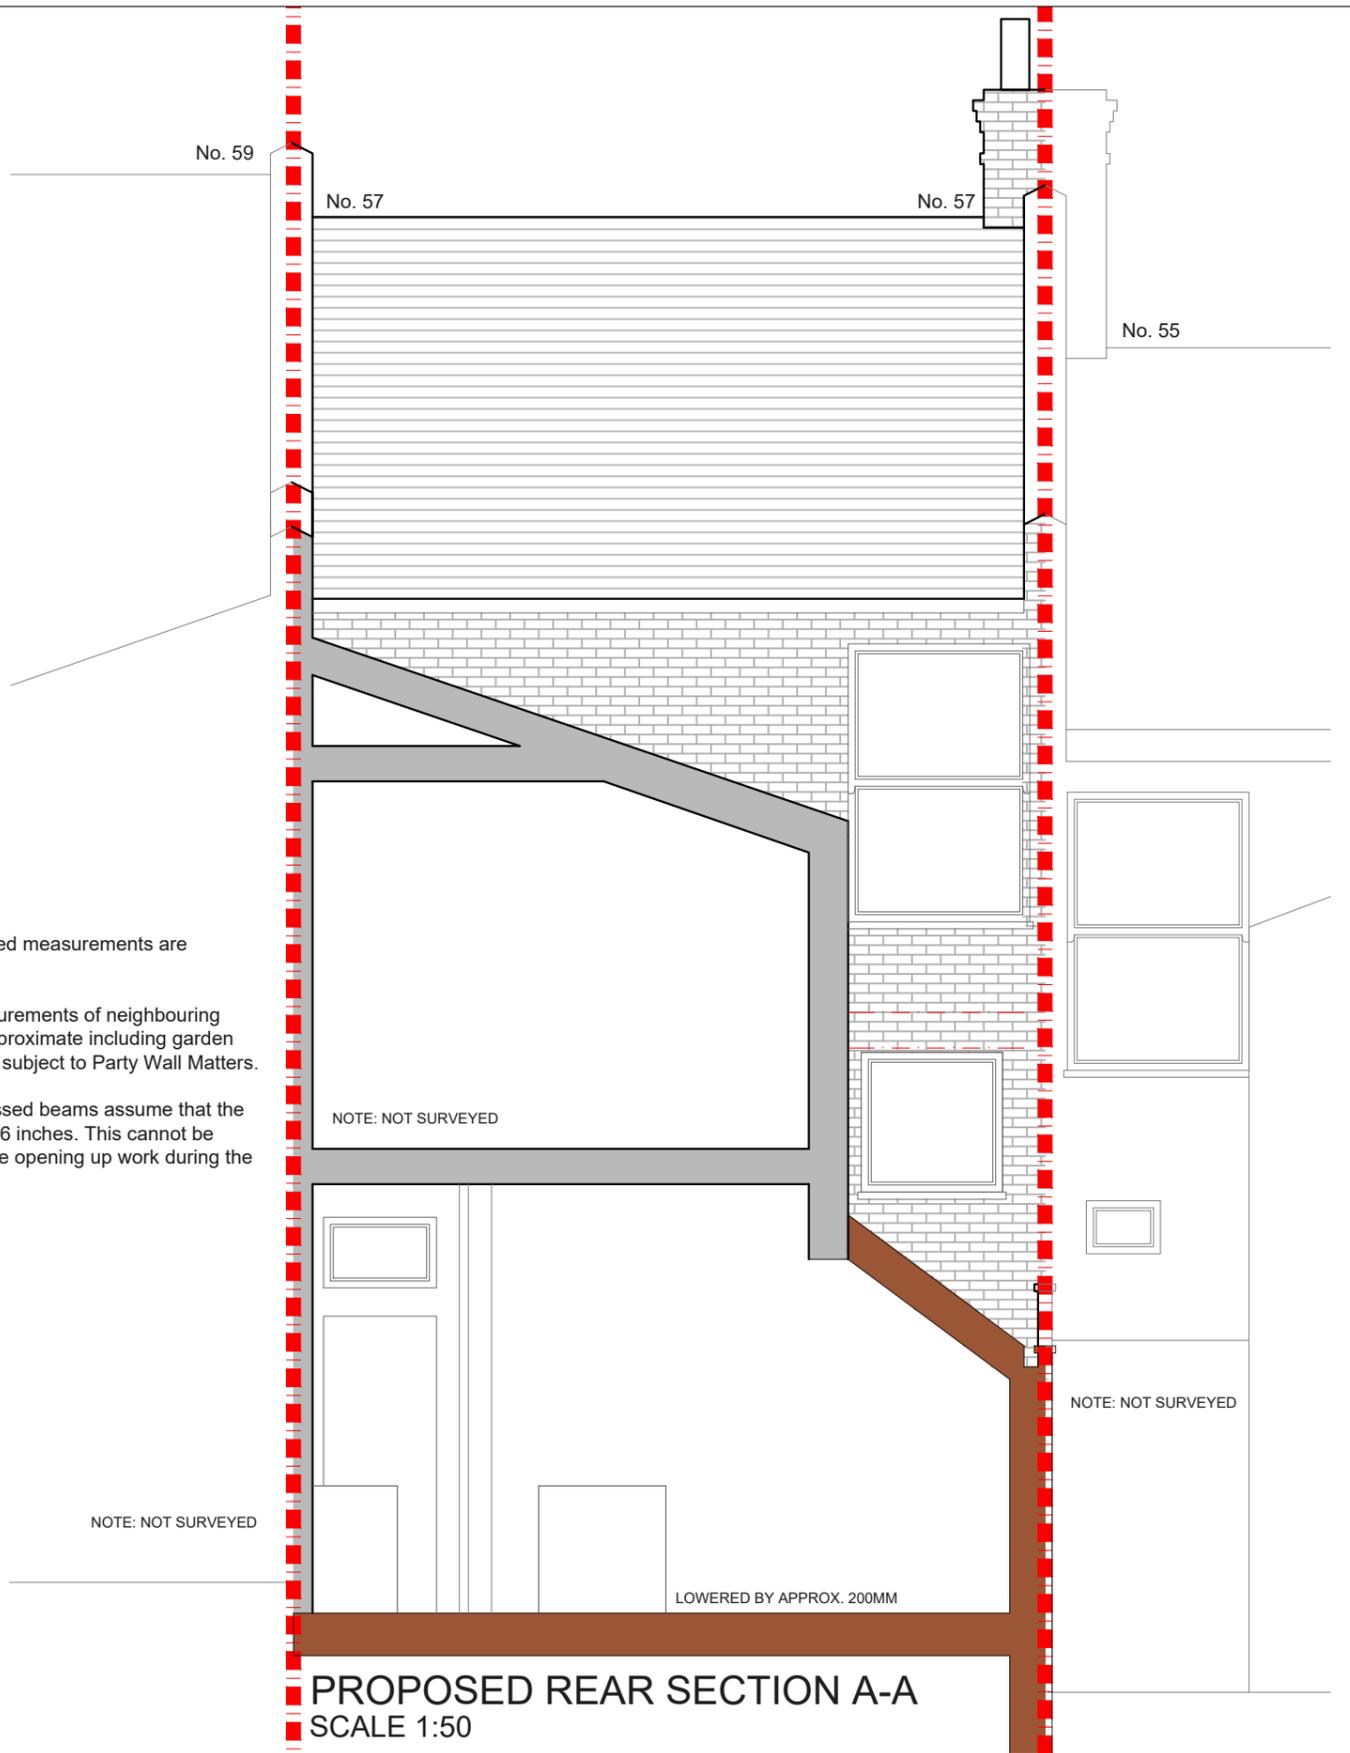

**PROPOSED REAR SECTION A-A**  
SCALE 1:50

NOTES: All detailed measurements are approximate.

NOTES: All measurements of neighbouring properties are approximate including garden levels and will be subject to Party Wall Matters.

NOTES: All recessed beams assume that the floor thickness is 6 inches. This cannot be confirmed until the opening up work during the build phase.

REV	DATE	NOTES

CLIENT	<b>DP</b>
<small>DRAWINGS TO BE READ IN CONJUNCTION WITH THE RELEVANT DRAWING AND SPECIFICATION. FIGURED DIMENSIONS ONLY. DIMENSIONS SHOULD NOT BE RELIED UPON FOR THE PURPOSES OF ORDERING MATERIAL OR PLACING SUB-CONTRACTOR ORDERS. THIRD PARTIES TO TAKE THEIR OWN SITE MEASUREMENTS. IN THE EVENT THAT A CONTRACTOR OTHER THAN BUILD TEAM HOLBORN LIMITED IS APPOINTED TO EXECUTE THE WORKS, DESIGN TEAM ACCEPT NO LIABILITY WHATSOEVER FOR THE SPECIFICATION, CALCULATION OR OTHER STRUCTURAL OR NON STRUCTURAL INFORMATION AS IT SO EXISTS PERTAINING TO THE PROPOSED WORKS. ALL DRAWINGS ARE SUBJECT TO ONSITE INSPECTION.</small>	

PROJECT	<b>CHALSEY ROAD, SE4</b>
DRAWING TITLE	<b>PROPOSED REAR ELEVATION SECTION</b>

SCALE	<b>1:50@A3</b>	DRAWING NO.	<b>SPP- 10</b>	REV.	
DATE	<b>25-01-18</b>	DRAWN	<b>MG</b>	CHECKED	<b>SD</b>
<p>Meters @ 1:50@ A3</p>					

**designteam**

342 Clapham Road, London, SW9 9AJ  
0207 242 5353 [www.buildteam.com](http://www.buildteam.com)