




PROPOSED GROUND FLOOR PLAN
SCALE 1:50

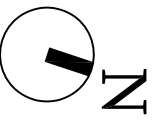


REV	DATE	NOTES	CLIENT	PROJECT	SCALE	DATE	DRAWING NO.	REV.	<p>buildteam the side return extension company</p> <p>Unit 1F 26-32 Voltaire Road London SW4 6DH</p> <p>T 020 7495 6561 info@buildteam.com www.buildteam.com</p>
			LR	CHIPPENDALE STREET LONDON E5	1:50@A3	06-06-14	P1		
<p>DRAWINGS TO BE READ IN CONJUNCTION WITH RELEVANT DRAWING AND SPECS. FIGURED DIMENSIONS ONLY. ANY DISCREPANCIES ARE TO BE POINTED TO THE ARCHITECT. THE ARCHITECT IS NOT LIABLE FOR ANY FAULTS NOT RAISED IN THE EVENT THAT A CONTRACTOR OTHER THAN LIMITED TEAM HOLBORN LIMITED IS APPOINTED TO EXECUTE THE WORKS. BUILD TEAM HOLBORN LIMITED ACCEPTS NO LIABILITY WHATSOEVER FOR THE SPECIFICATION, CALCULATION OR OTHER INFORMATION AS IT SO EXISTS PERTAINING TO THE PROPOSED WORKS CONTAINED HEREWITH.</p>									

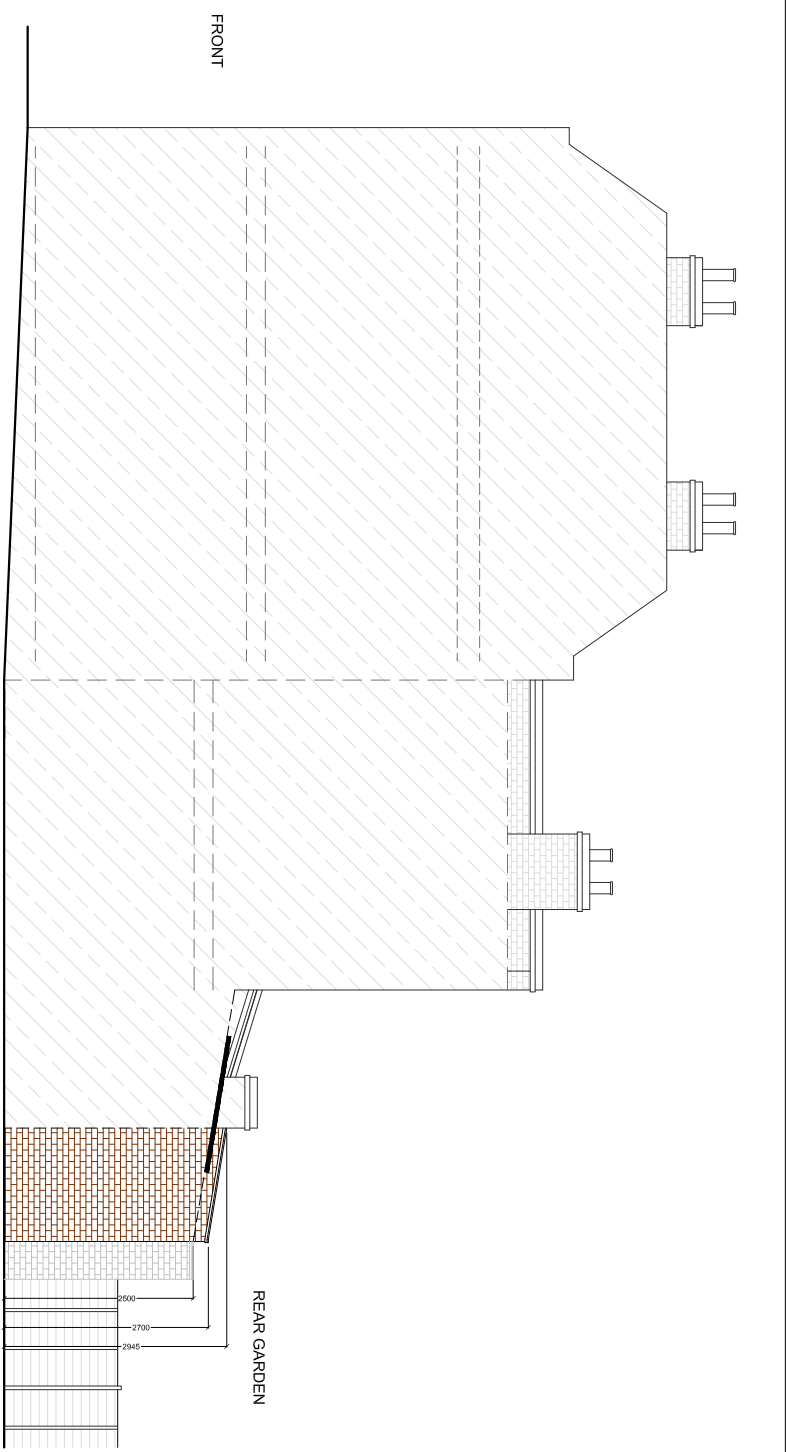


PROPOSED LEFT SIDE ELEVATION
SCALE 1:100

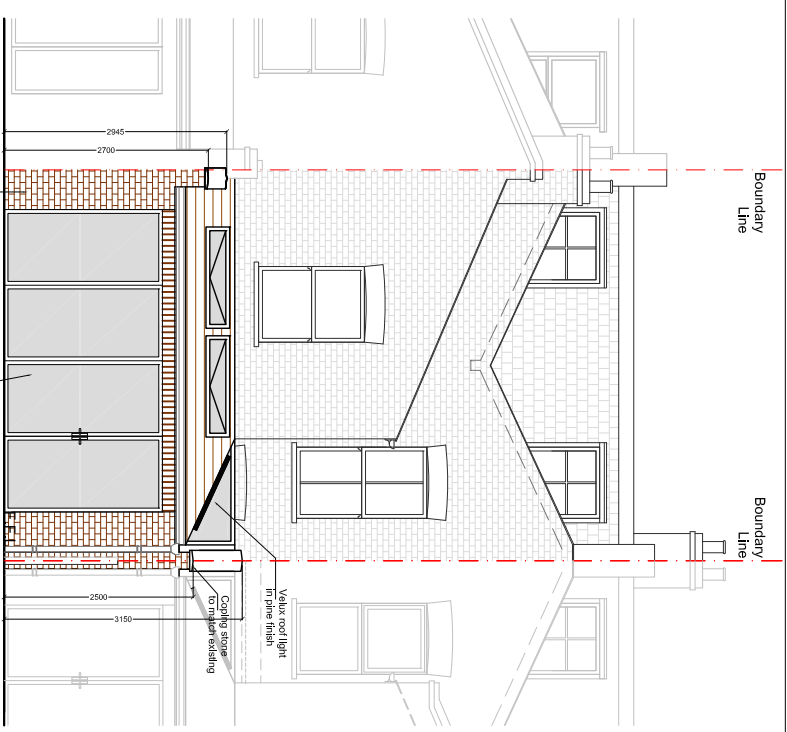

PROPOSED REAR ELEVATION
SCALE 1:100

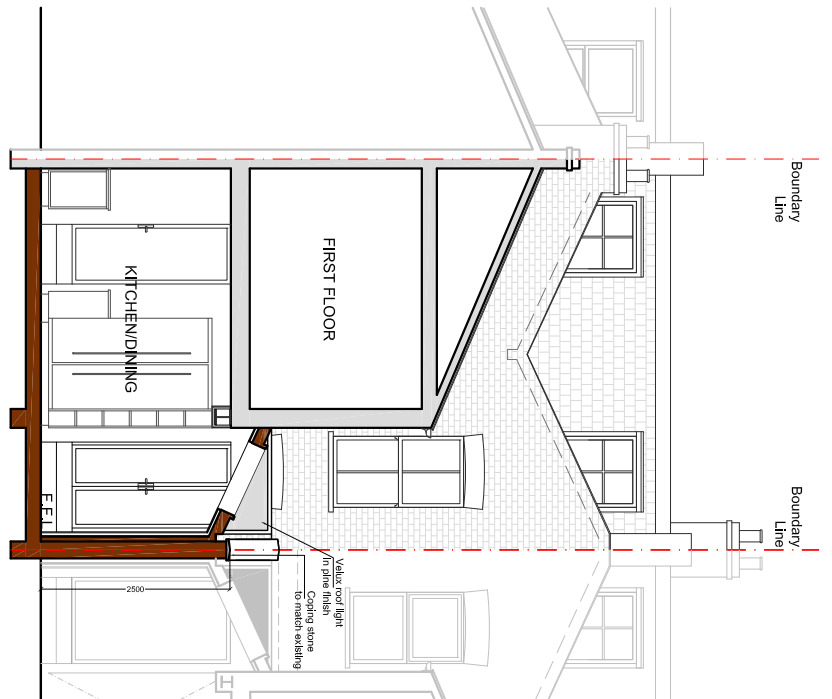

PROPOSED SECTIONAL ELEVATION AA
SCALE 1:100

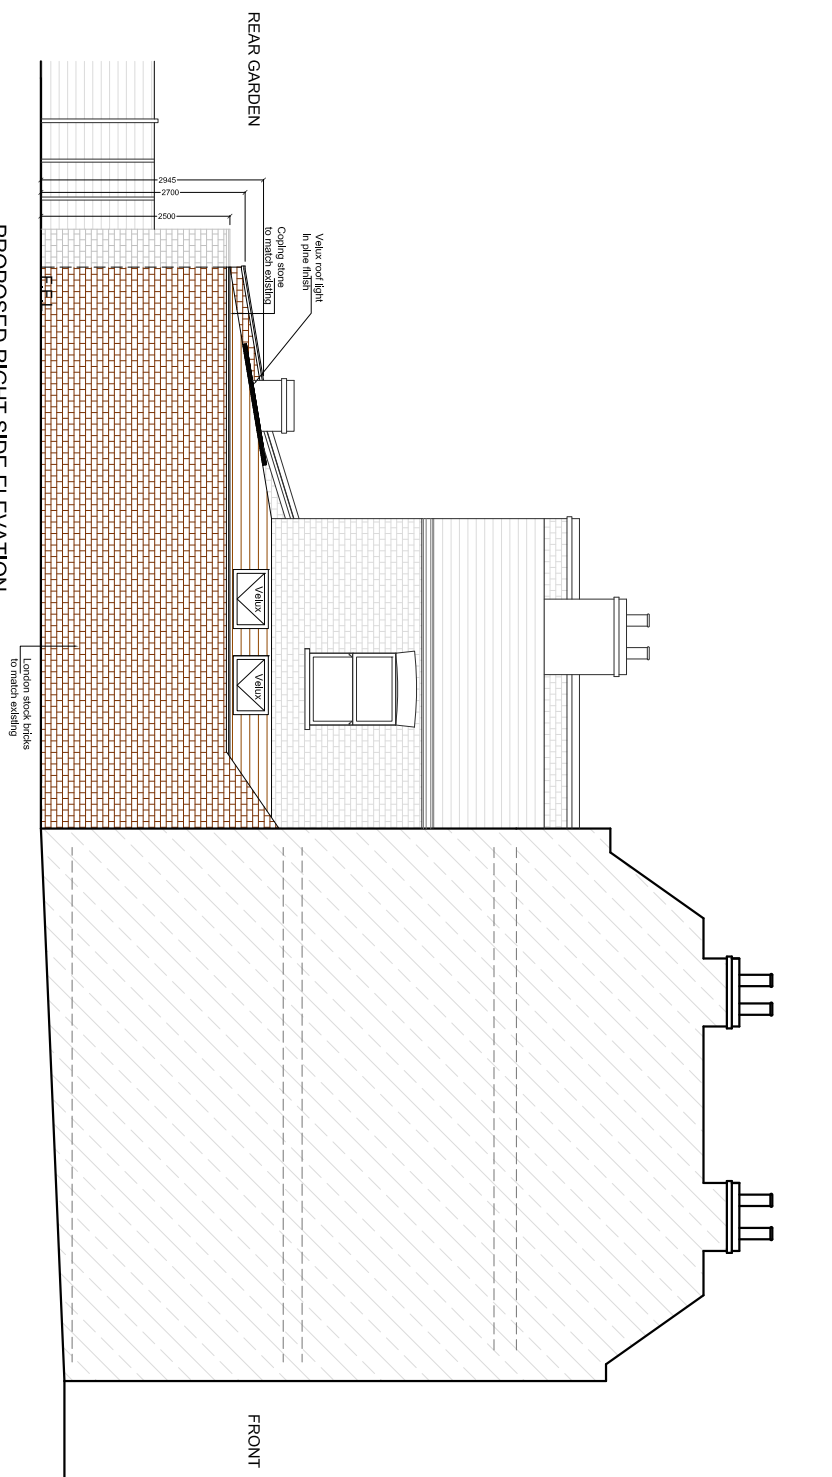

PROPOSED RIGHT SIDE ELEVATION
SCALE 1:100

REV	DATE	NOTES	CLIENT	PROJECT	SCALE	DRAWING NO.	REV.	<p>buildteam the side return extension company</p> <p>Unit 1F 26-32 Voltaire Road London SW4 6DH</p> <p>T 020 7495 6561 info@buildteam.com www.buildteam.com</p>
			LR	CHIPPENDALE STREET LONDON E5	1:100@A3	P3		
				DRAWING TITLE	DATE	DRAWN		
				PROPOSED ELEVATIONS AND SECTION	06-06-14	MKS		
<p>DRAWINGS TO BE READ IN CONJUNCTION WITH RELEVANT DRAWING AND SPECS. FIGURED DIMENSIONS ONLY. ANY DISCREPANCIES ARE TO BE POINTED TO THE ARCHITECT. THE ARCHITECT IS NOT LIABLE FOR ANY FAILURES NOT RAISED IN THE EVENT THAT A CONTRACTOR OTHER THAN LIMITED TEAM HOLBORN LIMITED IS APPOINTED TO EXECUTE THE WORKS. BUILD TEAM HOLBORN LIMITED ACCEPTS NO LIABILITY WHATSOEVER FOR THE SPECIFICATION, CALCULATION OR OTHER INFORMATION AS IT SO EXISTS PERTAINING TO THE PROPOSED WORKS CONTAINED HEREWITH.</p>								

