


PROPOSED LOFT FLOOR PLAN
SCALE 1:50

NOTE: All detailed measurements are approximate.

NOTE: All recessed beams assume that the floor thickness is 6 inches. This cannot be confirmed until the opening up work during the build phase.

			CLIENT	V E-D	PROJECT	N4	SCALE	1:50@A3	DRAWING NO.	P-1	REV.	
							DATE	08-17	DRAWN	SD	CHECKED	SD
					DRAWING TITLE	PROPOSED LOFT FLOOR PLAN	<p>Meters @ 1:50@ A3</p>					
REV	DATE	NOTES	<small>DRAWINGS TO BE READ IN CONJUNCTION WITH THE RELEVANT DRAWING AND SPECIFICATION. FIGURED DIMENSIONS ONLY. DIMENSIONS SHOULD NOT BE RELIED UPON FOR THE PURPOSES OF ORDERING MATERIAL OR PLACING SUB-CONTRACTOR ORDERS. THIRD PARTIES TO TAKE THEIR OWN SITE MEASUREMENTS. IN THE EVENT THAT A CONTRACTOR OTHER THAN BUILD TEAM HOLBORN LIMITED IS APPOINTED TO EXECUTE THE WORKS, DESIGN TEAM ACCEPTS NO LIABILITY WHATSOEVER FOR THE SPECIFICATION, CALCULATION OR OTHER STRUCTURAL OR NON STRUCTURAL INFORMATION AS IT SO EXISTS PERTAINING TO THE PROPOSED WORKS. ALL DRAWINGS ARE SUBJECT TO ONSITE INSPECTION.</small>									
									<p>342 Clapham Road London SW9 9AJ Tel: 0207 242 5353 hello@designteam.co.uk www.designteam.co.uk</p>			

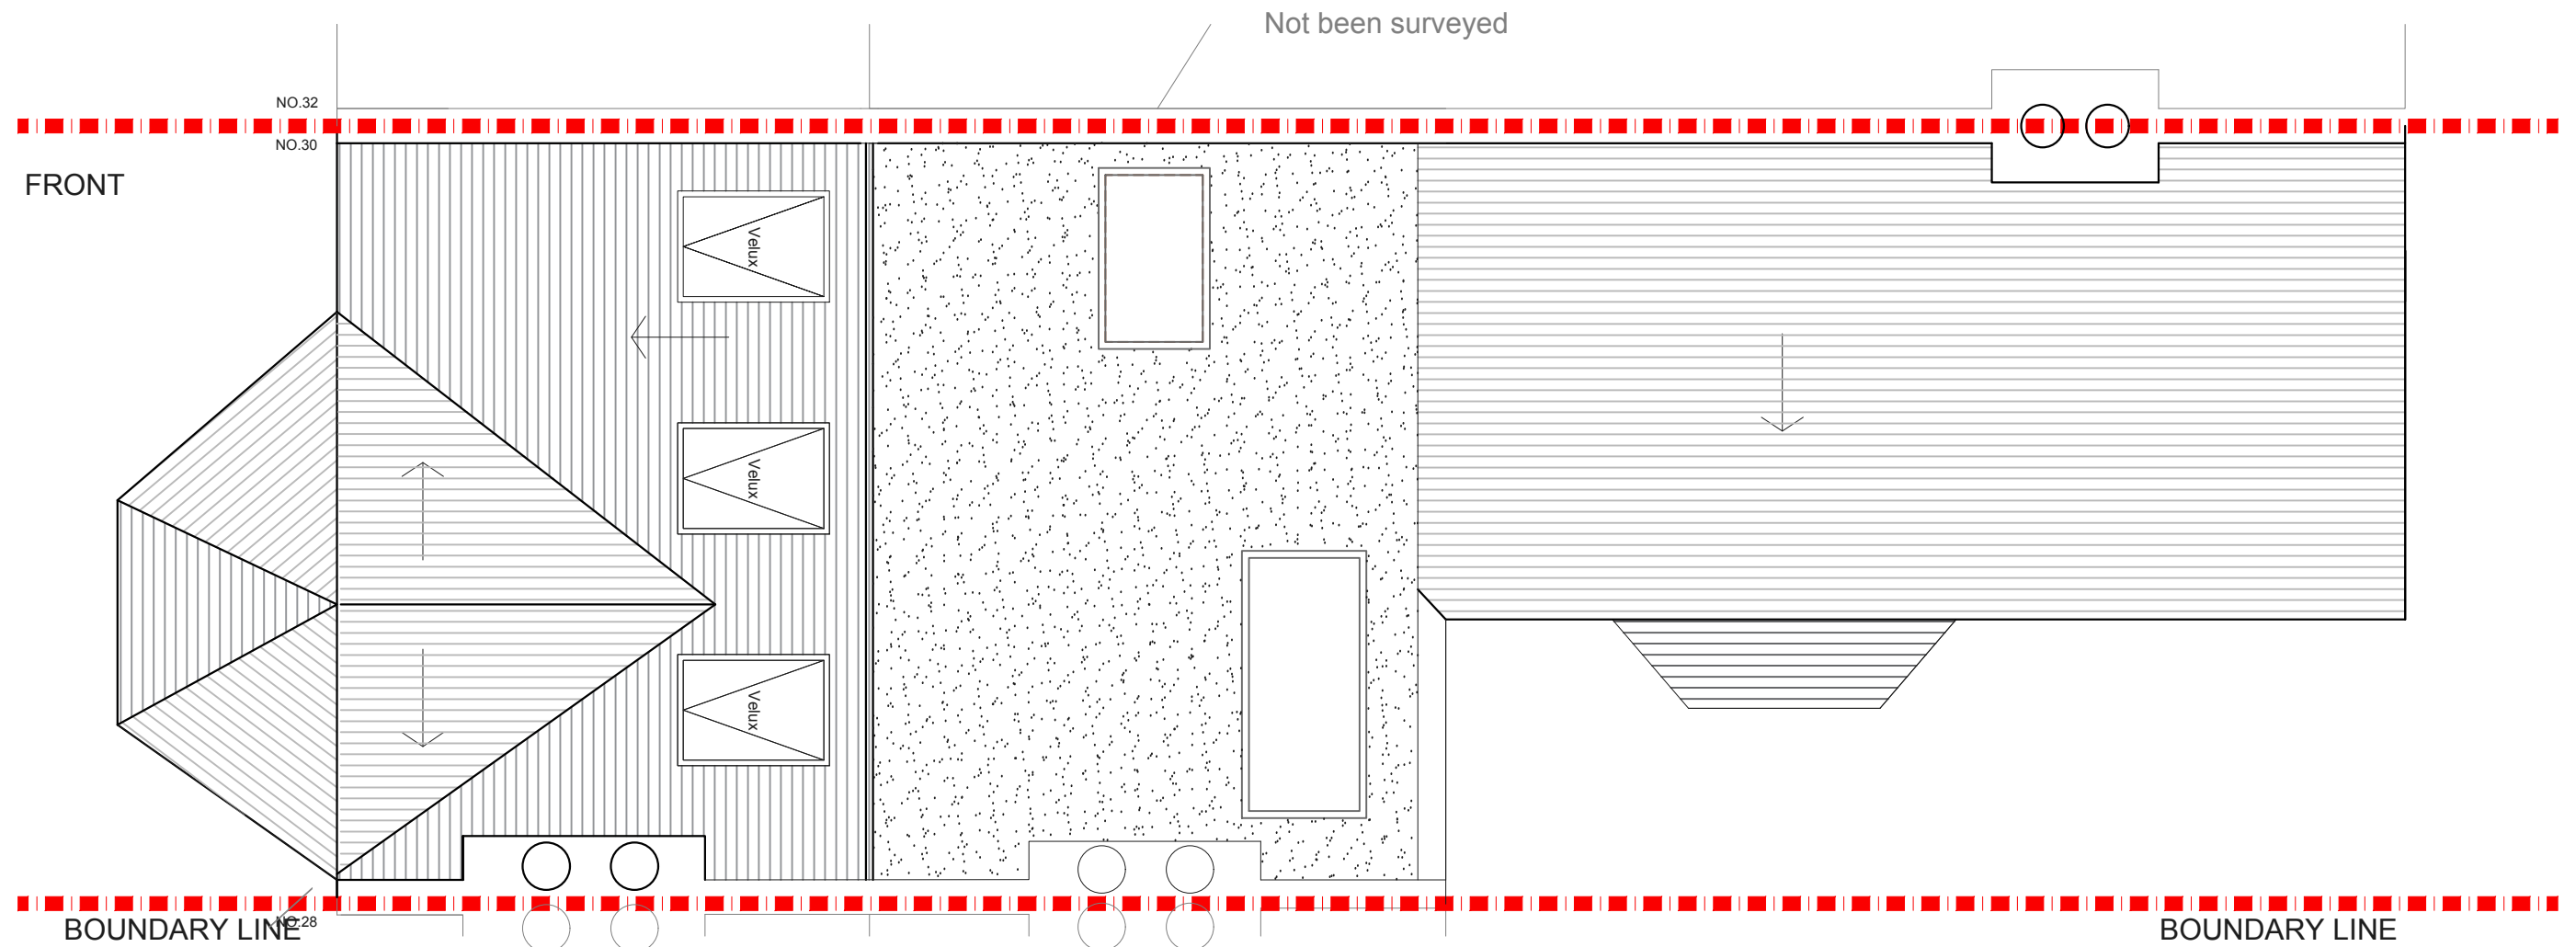



PROPOSED ROOF PLAN
SCALE 1:50

NOTE: All detailed measurements are approximate.

NOTE: All recessed beams assume that the floor thickness is 6 inches. This cannot be confirmed until the opening up work during the build phase.

Not been surveyed

			CLIENT	V E-D	PROJECT	N4	SCALE	1:50@A3	DRAWING NO.	REV.	 342 Clapham Road London SW9 9AJ Tel: 0207 242 5353 hello@designnteam.co.uk www.designnteam.co.uk
							DATE	08-17	DRAWN	CHECKED	
									SD	SD	
REV	DATE	NOTES	<small>DRAWINGS TO BE READ IN CONJUNCTION WITH THE RELEVANT DRAWING AND SPECIFICATION. FIGURED DIMENSIONS ONLY. DIMENSIONS SHOULD NOT BE RELIED UPON FOR THE PURPOSES OF ORDERING MATERIAL OR PLACING SUB-CONTRACTOR ORDERS. THIRD PARTIES TO TAKE THEIR OWN SITE MEASUREMENTS. IN THE EVENT THAT A CONTRACTOR OTHER THAN BUILD TEAM HOLBORN LIMITED IS APPOINTED TO EXECUTE THE WORKS, DESIGN TEAM ACCEPTS NO LIABILITY WHATSOEVER FOR THE SPECIFICATION, CALCULATION OR OTHER STRUCTURAL OR NON STRUCTURAL INFORMATION AS IT SO EXISTS PERTAINING TO THE PROPOSED WORKS. ALL DRAWINGS ARE SUBJECT TO ONSITE INSPECTION.</small>			DRAWING TITLE	PROPOSED ROOF PLAN			 Meters @ 1:50@ A3	

NOTE: The Proposed will not go above the existing ridge height.

Not been surveyed

Not been surveyed

Not been surveyed


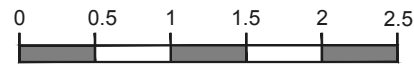
Neighbour's garden level

PROPOSED REAR ELEVATION
SCALE 1:50

PROPOSED FRONT ELEVATION
SCALE 1:50

NOTE: All recessed beams assume that the floor thickness is 6 inches. This cannot be confirmed until the opening up work during the build phase.

NOTE: All detailed measurements are approximate.

			CLIENT	PROJECT		SCALE	DRAWING NO.	REV.	 <p>342 Clapham Road London SW9 9AJ</p> <p>Tel: 0207 242 5353 hello@designnteam.co.uk www.designnteam.co.uk</p>
			V E-D	N4		1:50@A3	P-3		
REV	DATE	NOTES	DRAWING TITLE			DATE	DRAWN	CHECKED	
			<p>PROPOSED FRONT AND REAR ELEVATION</p>			08-17	SD	SD	
			<p><small>DRAWINGS TO BE READ IN CONJUNCTION WITH THE RELEVANT DRAWING AND SPECIFICATION. FIGURED DIMENSIONS ONLY. DIMENSIONS SHOULD NOT BE RELIED UPON FOR THE PURPOSES OF ORDERING MATERIAL OR PLACING SUB-CONTRACTOR ORDERS. THIRD PARTIES TO TAKE THEIR OWN SITE MEASUREMENTS. IN THE EVENT THAT A CONTRACTOR OTHER THAN BUILD TEAM HOLBORN LIMITED IS APPOINTED TO EXECUTE THE WORKS, DESIGN TEAM ACCEPTS NO LIABILITY WHATSOEVER FOR THE SPECIFICATION, CALCULATION OR OTHER STRUCTURAL OR NON STRUCTURAL INFORMATION AS IT SO EXISTS PERTAINING TO THE PROPOSED WORKS. ALL DRAWINGS ARE SUBJECT TO ONSITE INSPECTION.</small></p>			 <p>Meters @ 1:50@ A3</p>			