



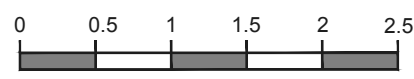
NOTE: all detailed measurements are approximate

NOTE: all recessed beams assume that the floor thickness is 6 inches. this cannot be confirmed until the opening up work during the build phase

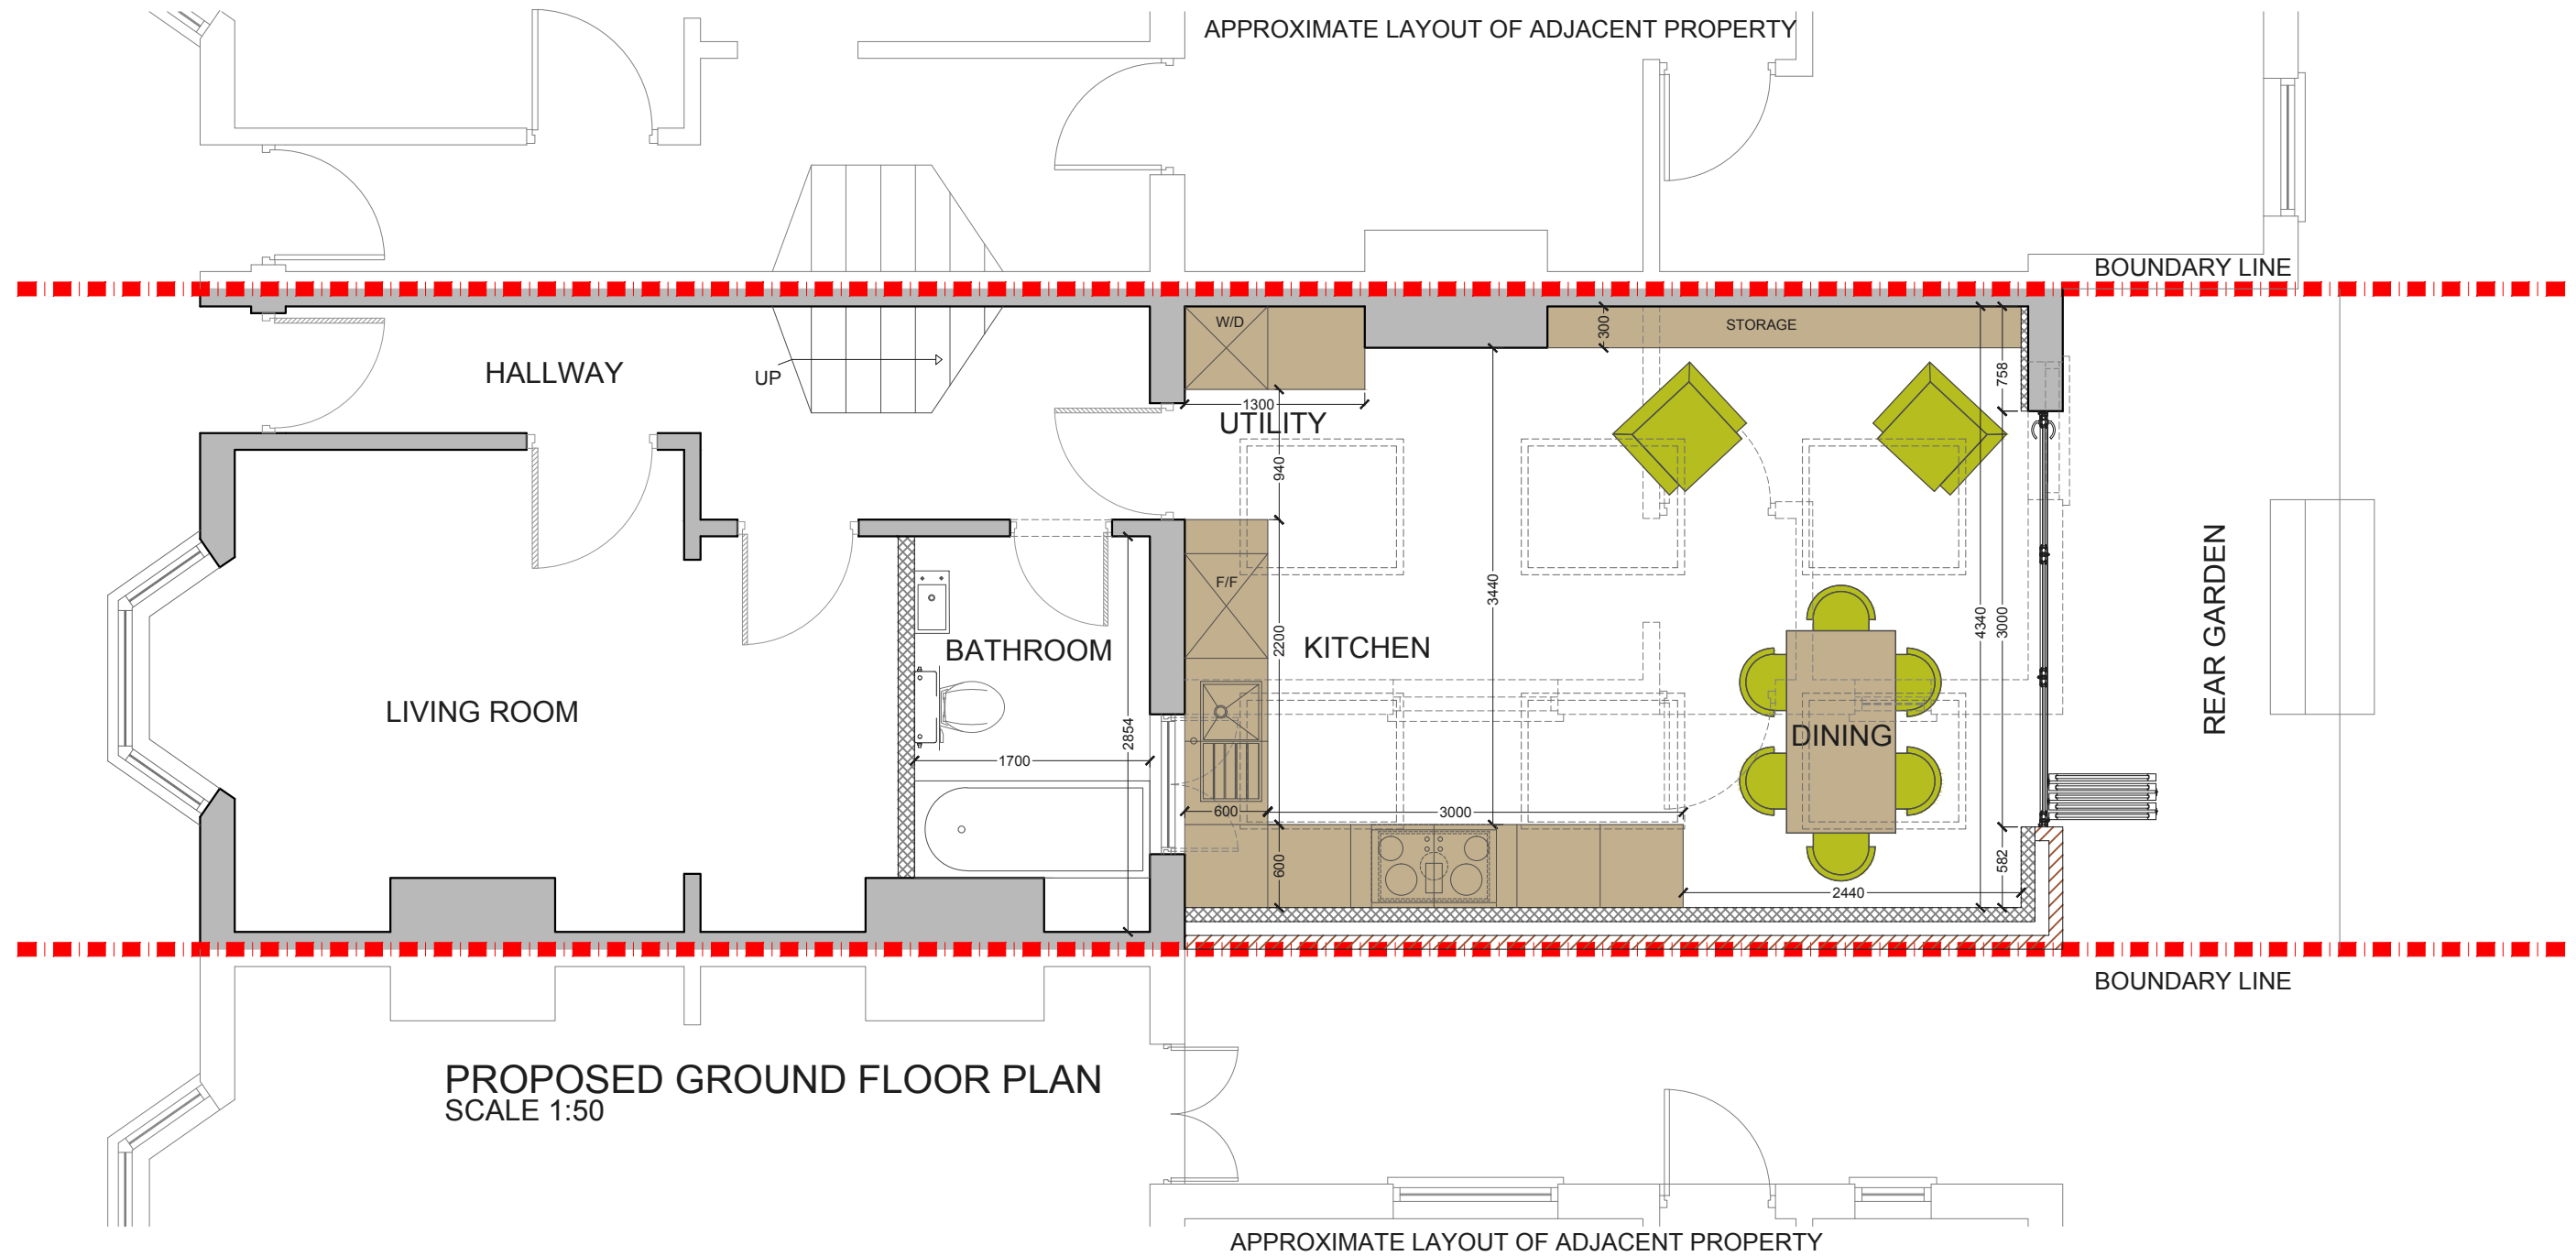


PROPOSED GROUND FLOOR PLAN
SCALE 1:50



			CLIENT	DL	PROJECT	ODESSA ROAD E7	SCALE	1:50@A3	DRAWING NO.	REV.	 designteam the kitchen extension company 342 Clapham Road London SW9 9AJ Tel: 0207 242 5353 hello@designteam.co.uk www.designteam.co.uk	
					DRAWING TITLE	PROPOSED GROUND FLOOR PLAN	DATE		DRAWN	CHECKED		
REV	DATE	NOTES							BW	SD		PP - 01
							 Meters @ 1:50@ A3					

NOTE: all detailed measurements are approximate


NOTE: all recessed beams assume that the floor thickness is 6 inches. this cannot be confirmed until the opening up work during the build phase

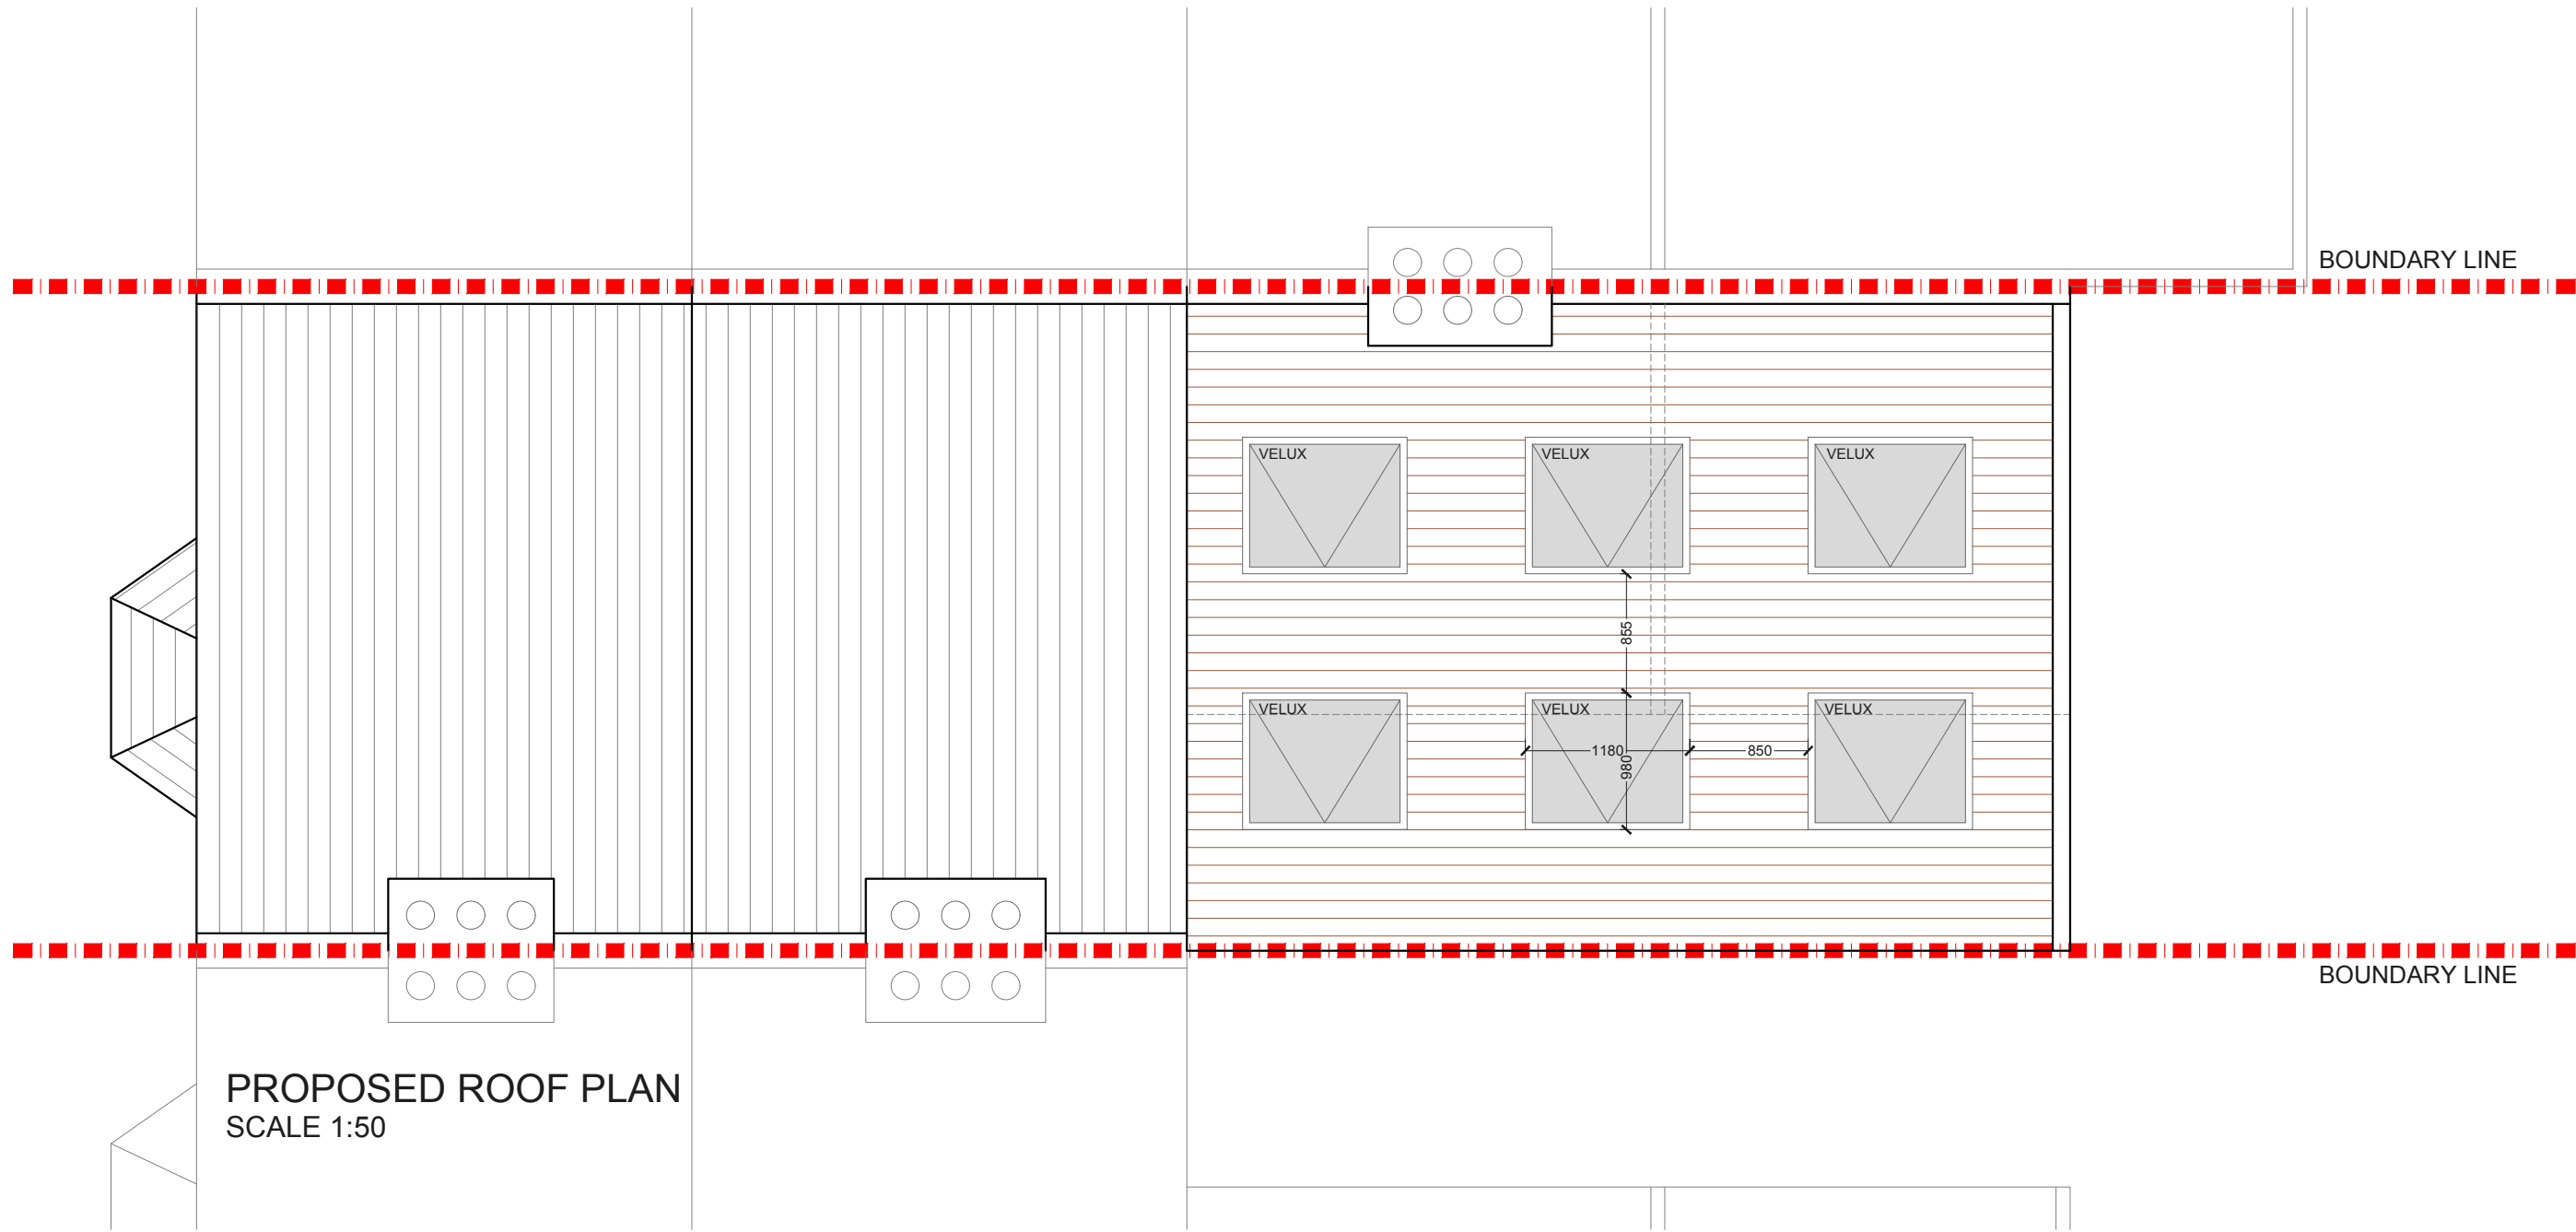

PROPOSED ROOF PLAN
SCALE 1:50



			CLIENT	DL	PROJECT	ODESSA ROAD E7		SCALE	1:50@A3	DRAWING NO.	PP - 02	REV.	
					DRAWING TITLE	PROPOSED ROOF PLAN		DATE		DRAWN	BW	CHECKED	SD
REV	DATE	NOTES											

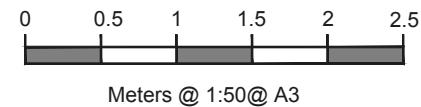


designteam
the kitchen extension company


342 Clapham Road
London
SW9 9AJ

Tel: 0207 242 5353
hello@designteam.co.uk
www.designteam.co.uk


NOTE: all detailed measurements are approximate
 NOTE: all recessed beams assume that the floor thickness is 6 inches. this cannot be confirmed until the opening up work during the build phase

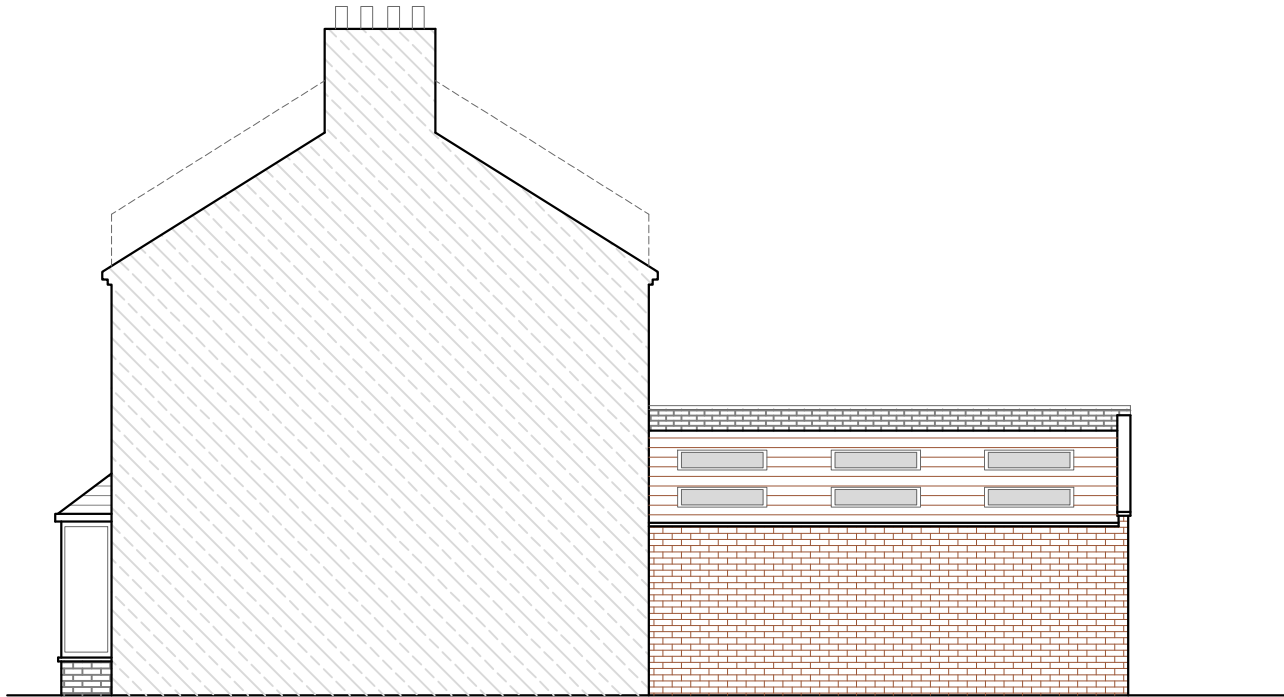

PROPOSED SIDE ELEVATION
 SCALE 1:100

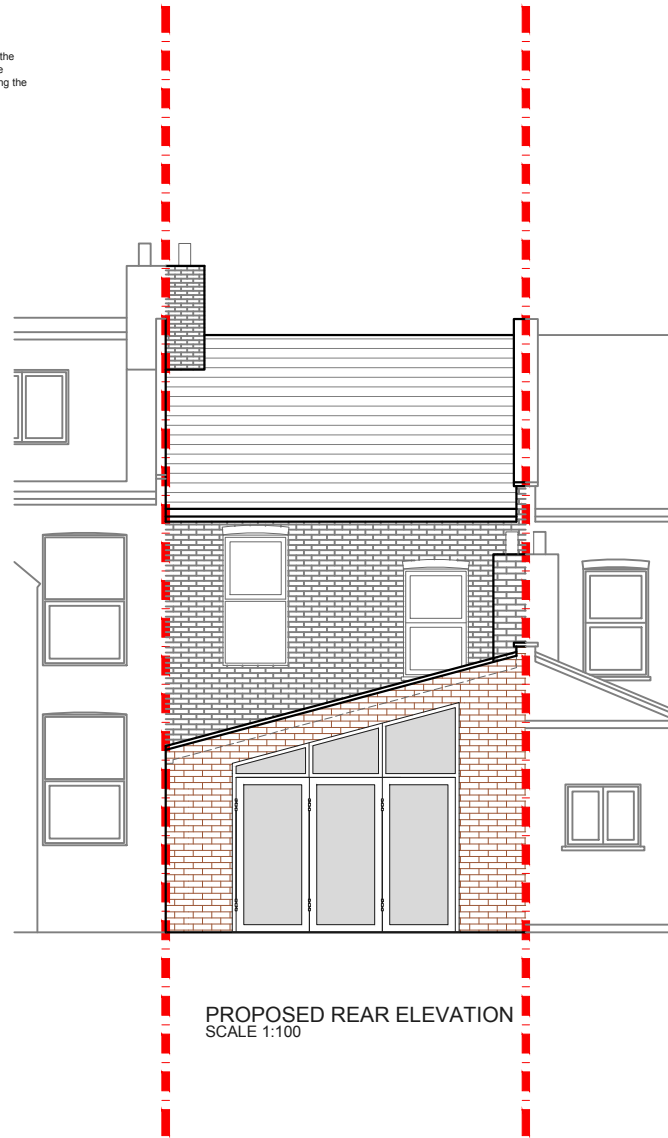

PROPOSED REAR ELEVATION
 SCALE 1:100

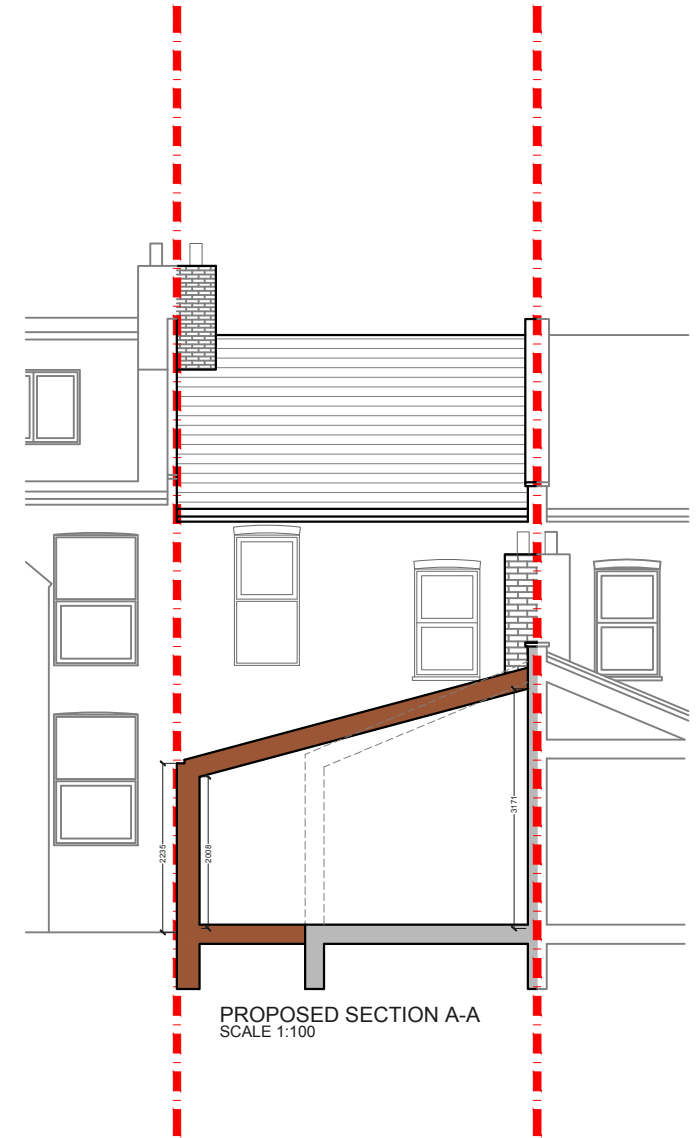

PROPOSED SECTION A-A
 SCALE 1:100

REV	DATE	NOTES

CLIENT	DL
--------	----

PROJECT	ODESSA ROAD E7
DRAWING TITLE	PROPOSED ELEVATIONS AND SECTION

SCALE	1:100@A3	DRAWING NO.	PP - 03	REV.	
DATE	DRAWN BW	CHECKED SD			

0 1 2 3 4 5
 Meters @ 1:100@ A3

designteam
 the kitchen extension company

342 Clapham Road London SW9 9AJ
 Tel: 0207 242 5353
 hello@designteam.co.uk
 www.designteam.co.uk