


NOTES: All detailed measurements are approximate.
 NOTES: All measurements of neighbouring properties are approximate including garden levels and will be subject to Party Wall Matters.

No. 6
 No. 4



NOT BEEN SURVEYED

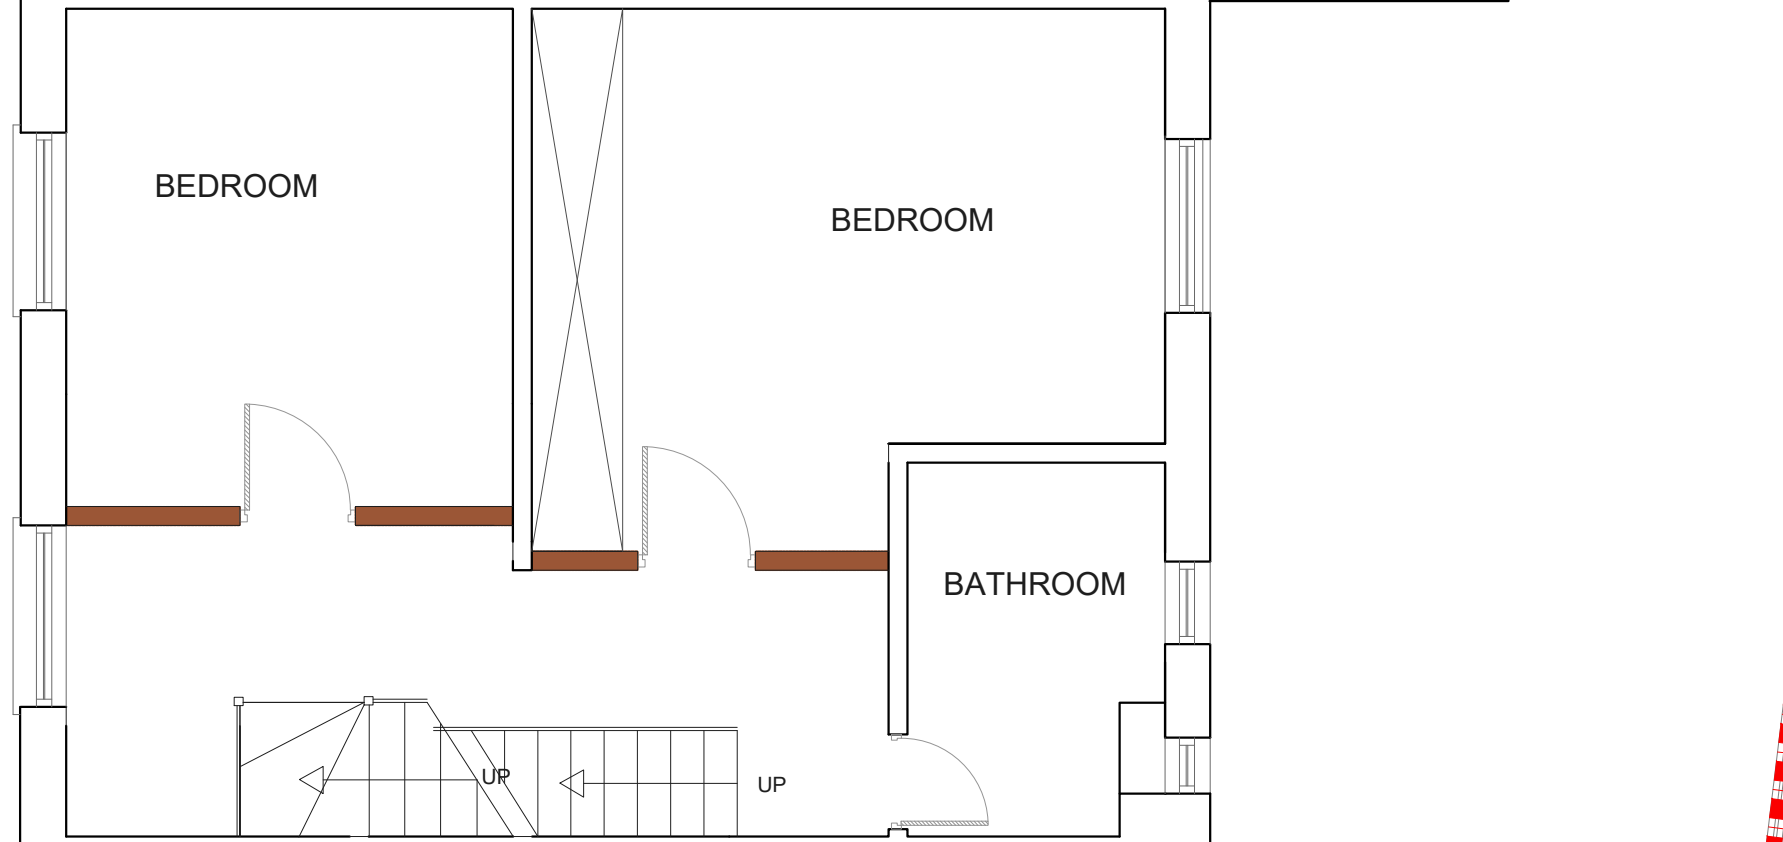

No. 4
 No. 2

PROPOSED FIRST FLOOR PLAN
 SCALE 1:50


NOT BEEN SURVEYED

			CLIENT	TW	PROJECT	SEWARDSTONE ROAD E2	SCALE	1:50@A3	DRAWING NO.	REV.	 342 Clapham Road London SW9 9AJ Tel: 0207 242 5353 hello@designteam.co.uk www.designteam.co.uk	
							DATE	07-02-18	DRAWN	SD		PP 1
					DRAWING TITLE	PROPOSED FIRST FLOOR	 Meters @ 1:50@ A3					
REV	DATE	NOTES										

NOTES: All detailed measurements are approximate.

NOTES: All measurements of neighbouring properties are approximate including garden levels and will be subject to Party Wall Matters.

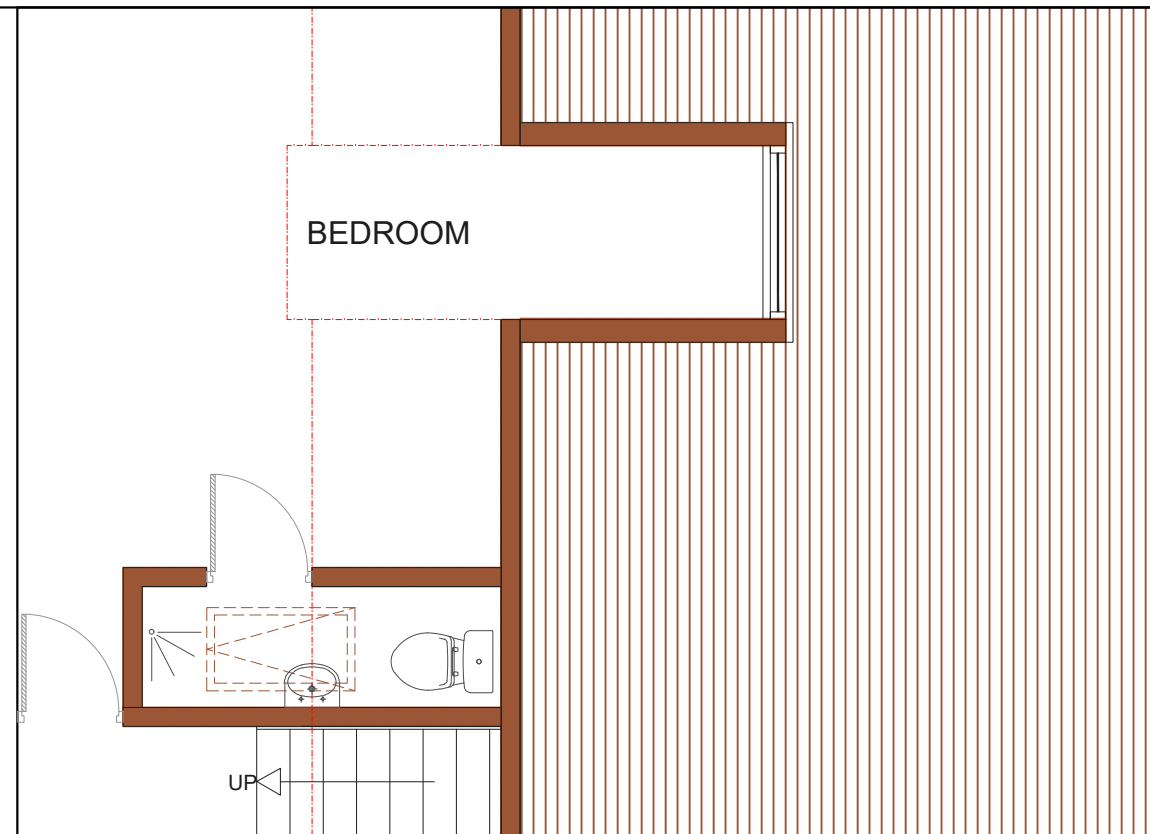

No. 6
No. 4




No. 4
No. 2


PROPOSED LOFT PLAN
SCALE 1:50

NOT BEEN SURVEYED


			CLIENT	TW	PROJECT	SEWARDSTONE ROAD E2	SCALE	1:50@A3	DRAWING NO.	REV.	 <p>342 Clapham Road London SW9 9AJ Tel: 0207 242 5353 hello@designteam.co.uk www.designteam.co.uk</p>	
					DRAWING TITLE	PROPOSED FIRST FLOOR	DATE	07-02-18	DRAWN	SD		PP 2
							 <p>Meters @ 1:50@ A3</p>					
REV	DATE	NOTES										

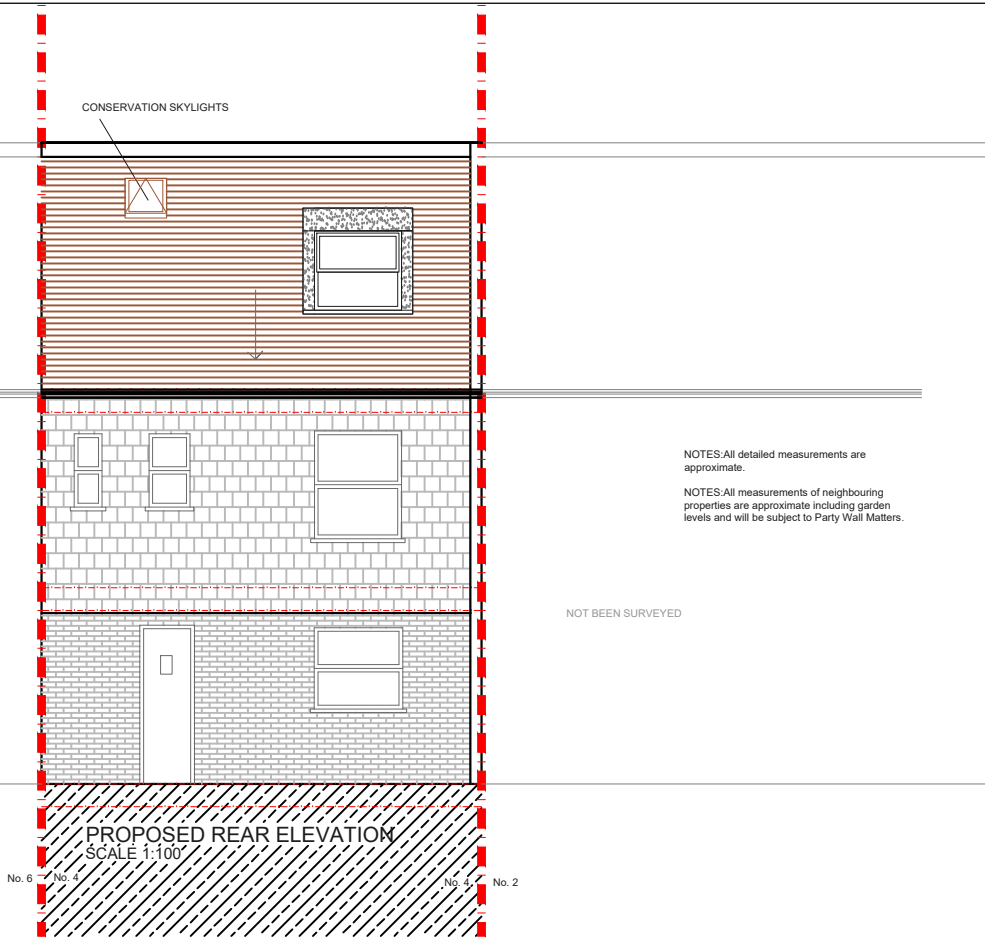

NOTES: All detailed measurements are approximate.
 NOTES: All measurements of neighbouring properties are approximate including garden levels and will be subject to Party Wall Matters.

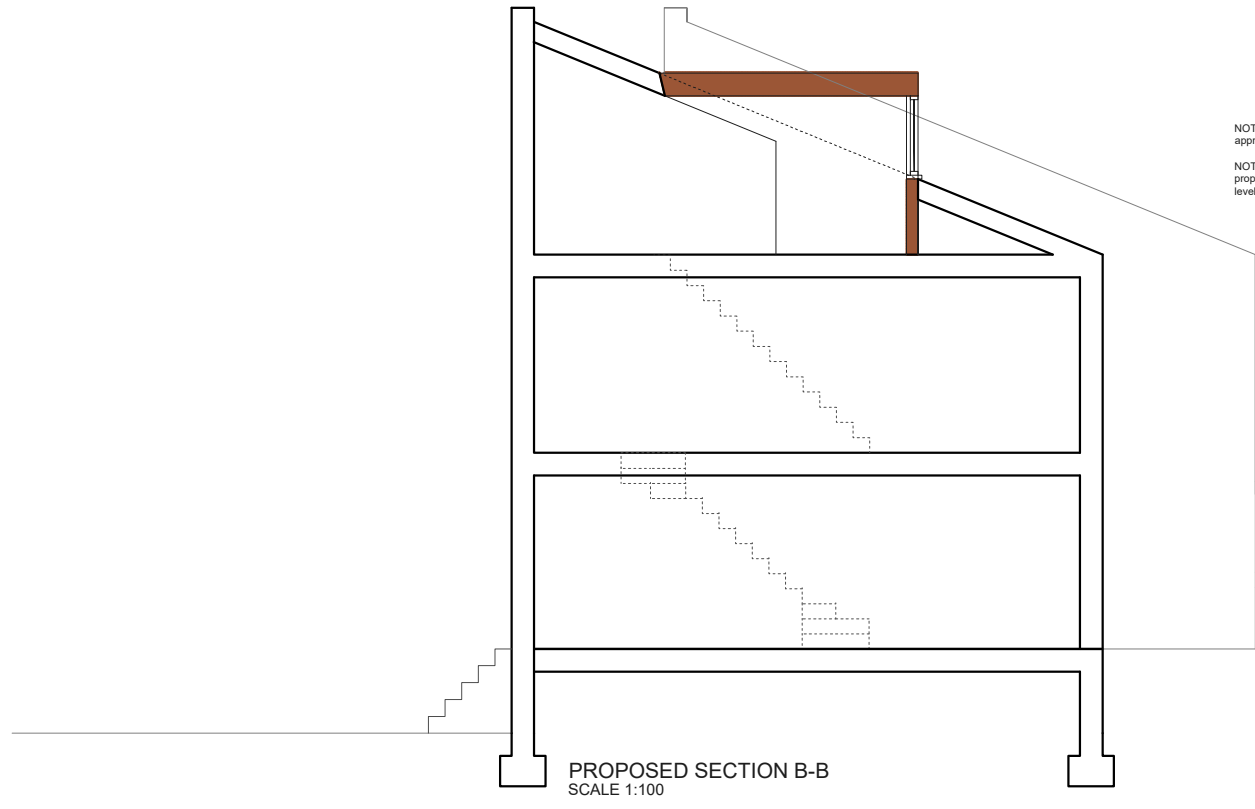

NOTES: All detailed measurements are approximate.
 NOTES: All measurements of neighbouring properties are approximate including garden levels and will be subject to Party Wall Matters.

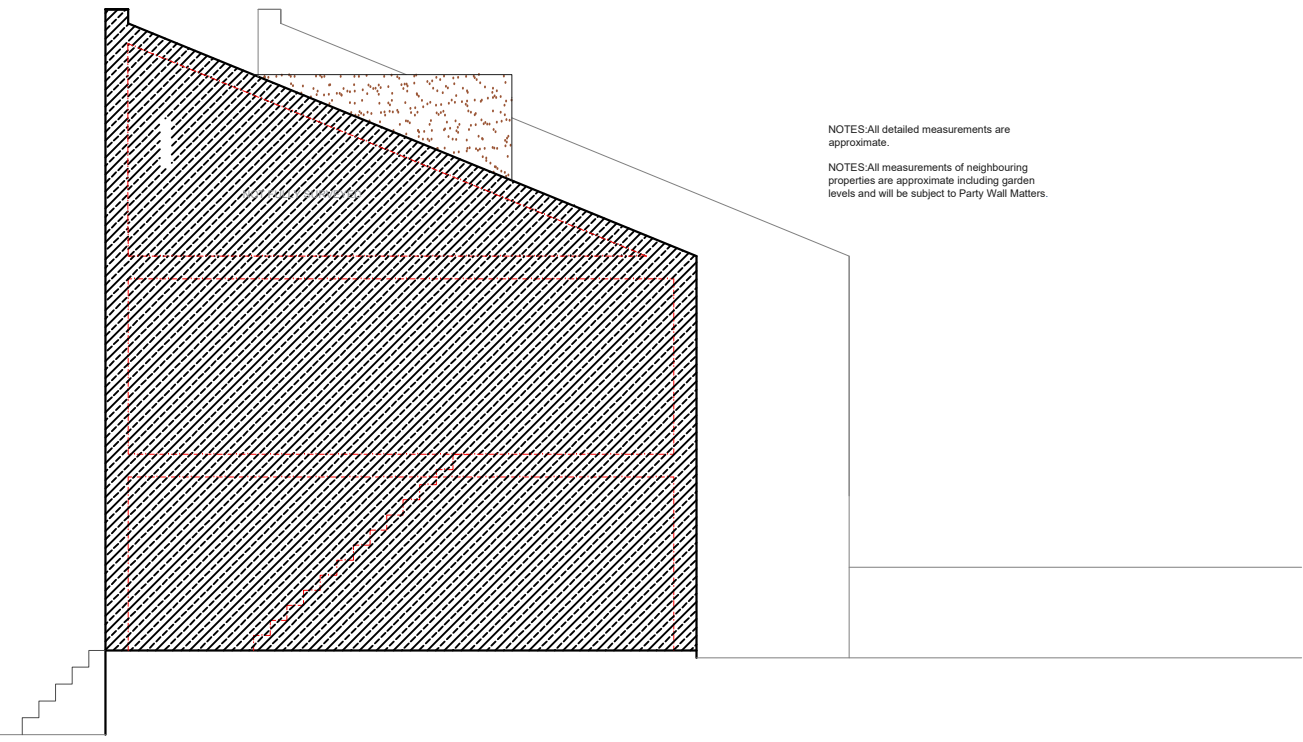

NOTES: All detailed measurements are approximate.
 NOTES: All measurements of neighbouring properties are approximate including garden levels and will be subject to Party Wall Matters.

EXISTING SIDE ELEVATION
 SCALE 1:100

			CLIENT	PROJECT		SCALE	DRAWING NO.	REV.
			TW	SEWARDSTONE ROAD E2		1:100@A3	PP 3	
				DRAWING TITLE		DATE	DRAWN	
				PROPOSED ELEVATIONS AND SECTION		07-02-18	SD	
REV	DATE	NOTES				<p>Meters @ 1:100@ A3</p>		
						<p>342 Clapham Road London SW9 9AJ Tel: 0207 242 5353 hello@designteam.co.uk www.designteam.co.uk</p>		