


PROPOSED GROUND FLOOR PLAN  
SCALE 1:100

			CLIENT  S T	PROJECT  WARHAM ROAD, N4	SCALE 1:100@A3			DRAWING NO.  SPP- 08	REV.	<div>designteam</div> <div>342 Clapham Road London SW9 9AJ</div> <div>Tel: 0207 242 5353 hello@designteam.co.uk www.designteam.co.uk</div>			
					DATE 09-04-18	DRAWN SH	CHECKED						
					DRAWING TITLE  PROPOSED ROOF PLAN								
REV	DATE	NOTES			<div>DRAWINGS TO BE READ IN CONJUNCTION WITH THE RELEVANT DRAWING AND SPECIFICATION. FIGURED DIMENSIONS ONLY. DIMENSIONS SHOULD NOT BE RELIED UPON FOR THE PURPOSES OF ORDERING MATERIAL OR PLACING SUB-CONTRACTOR ORDERS. THIRD PARTIES TO TAKE THEIR OWN SITE MEASUREMENTS. IN THE EVENT THAT A CONTRACTOR OTHER THAN BUILD TEAM HOLBORN LIMITED IS APPOINTED TO EXECUTE THE WORKS, DESIGN TEAM ACCEPT NO LIABILITY WHATSOEVER FOR THE SPECIFICATION, CALCULATION OR OTHER STRUCTURAL OR NON STRUCTURAL INFORMATION AS IT SO EXISTS PERTAINING TO THE PROPOSED WORKS. ALL DRAWINGS ARE SUBJECT TO ONSITE INSPECTION.</div> <div><div>012345</div><div>Meters @ 1:100@ A3</div></div>								

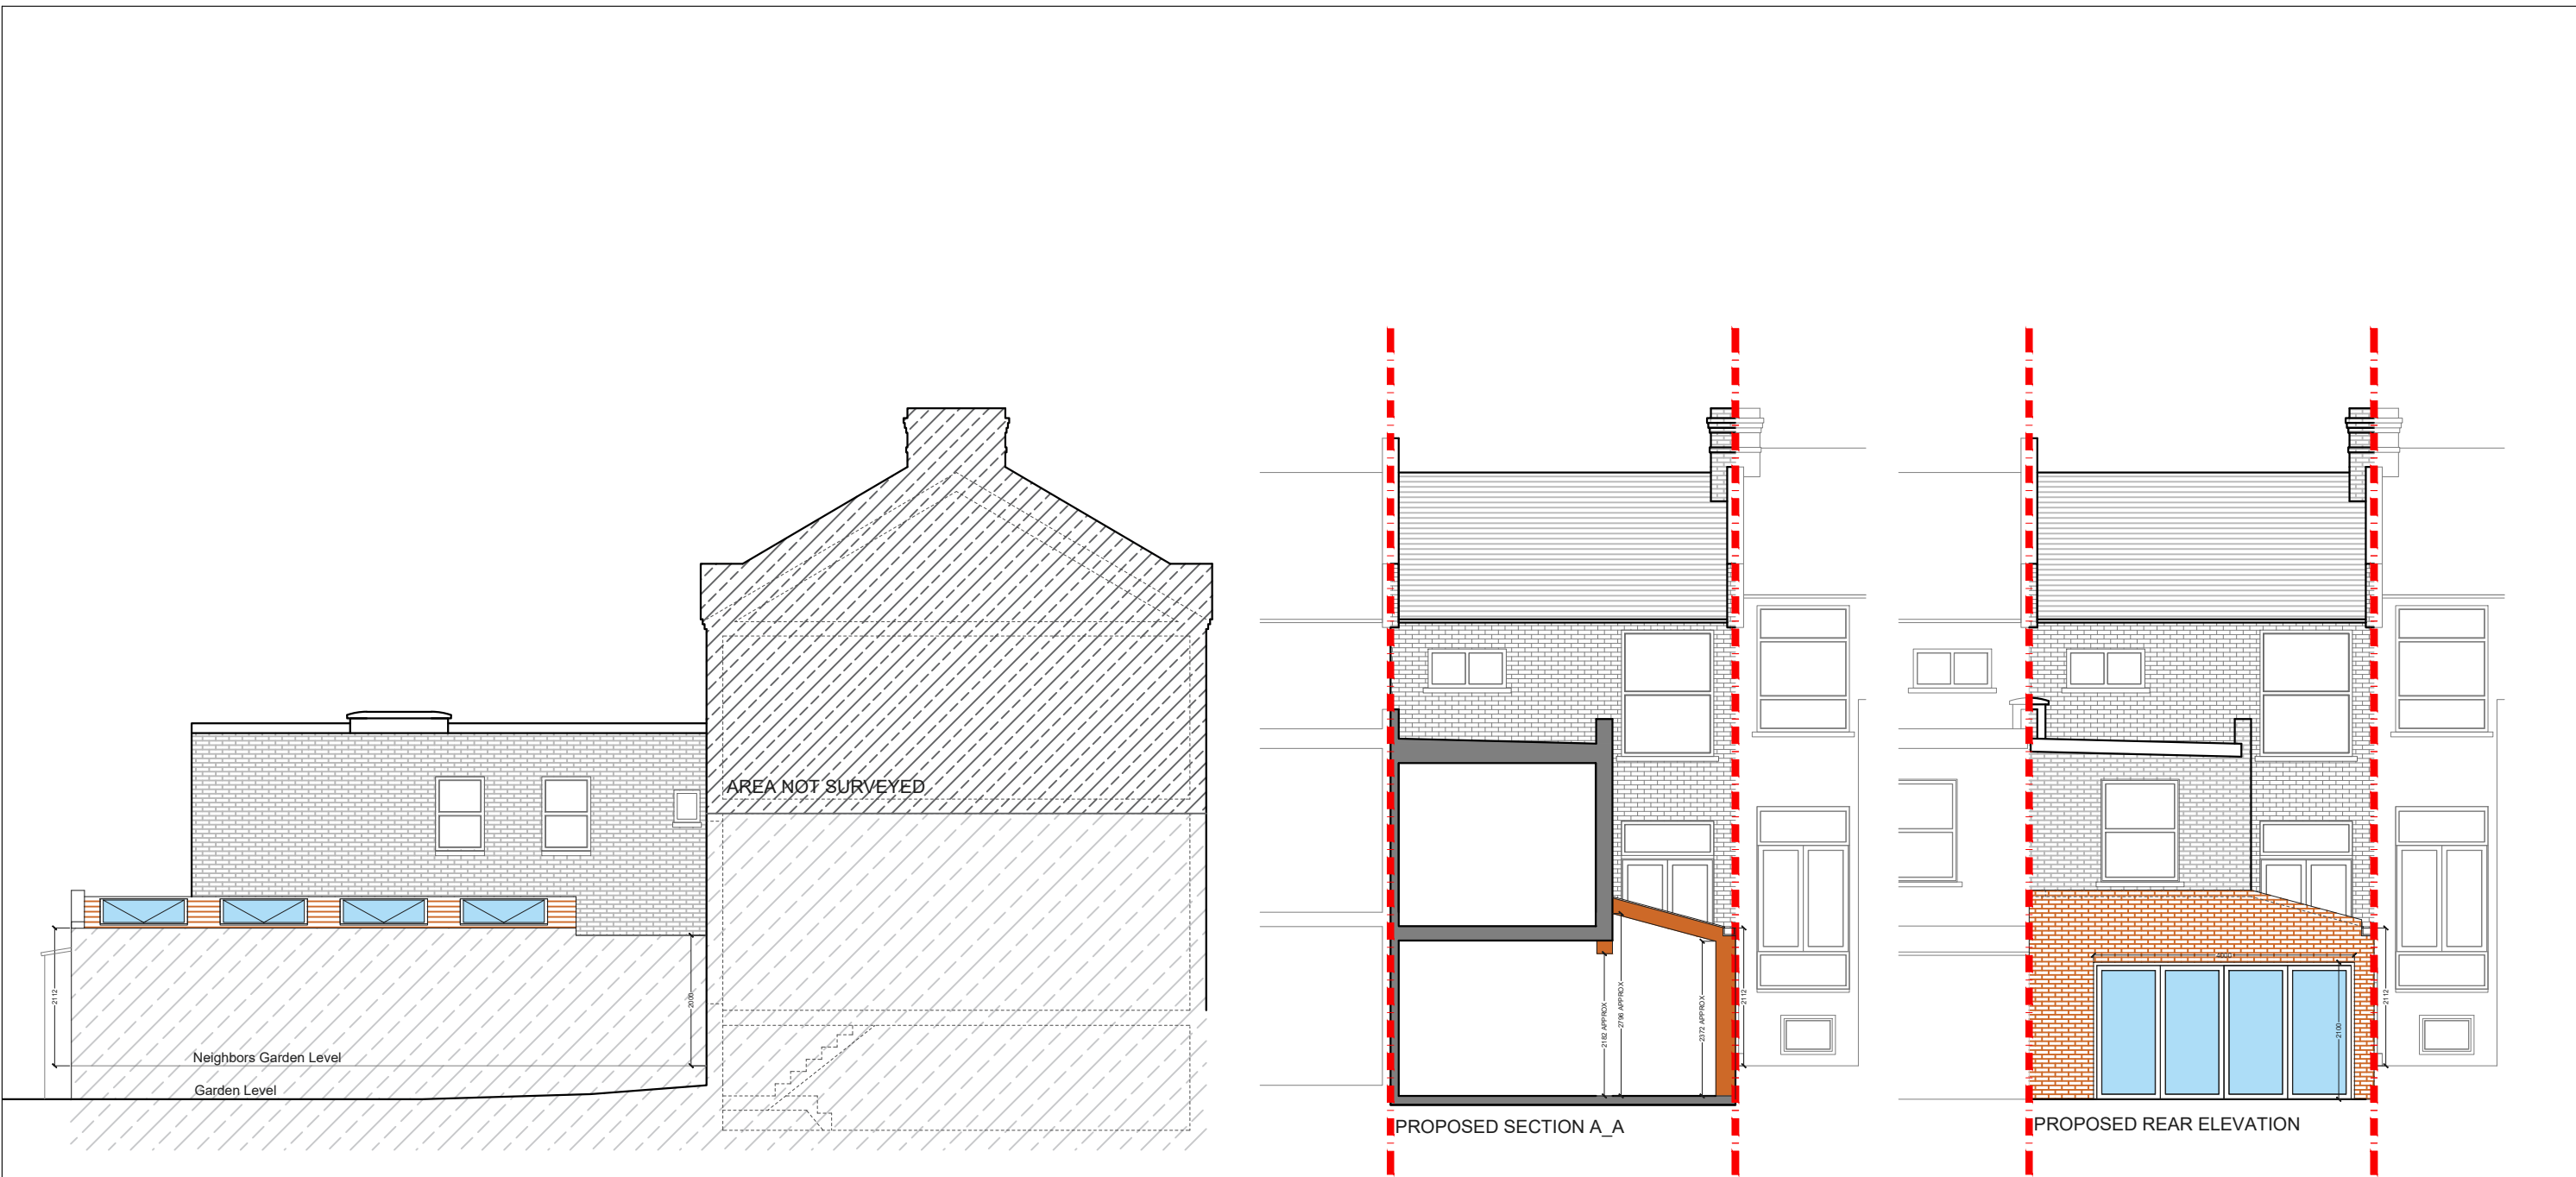

			CLIENT  S T	PROJECT  WARHAM ROAD, N4	SCALE 1:100@A3			DRAWING NO.  SPP- 08	REV.	<div>designteam</div> <div>342 Clapham Road London SW9 9AJ</div> <div>Tel: 0207 242 5353 hello@designteam.co.uk www.designteam.co.uk</div>
					DATE 09-04-18	DRAWN SH	CHECKED			
REV	DATE	NOTES			DRAWING TITLE  PROPOSED ELEVATIONS AND SECTION					
			<div><div></div><div>0</div><div>1</div><div>2</div><div>3</div><div>4</div><div>5</div></div> <div>Meters @ 1:100@ A3</div>							