

NEIGHBOURING PROPERTY
90 Larkhall Lane



PROPOSED GROUND FLOOR
SCALE 1:50



REV	DATE	NOTES

CLIENT	JB
DRAWING TITLE	PROPOSED GROUND FLOOR PLAN


PROJECT	88 LARKHALL LANE SW4
DRAWING TITLE	PROPOSED GROUND FLOOR PLAN

SCALE	1:50@A3	DRAWING NO.		REV.	
DATE	22-04-15	DRAWN	SC		
<p>Meters @ 1:50@ A3</p>					


buildteam
the side return extension company

Unit 1F
26-32 Voltaire Road
London SW4 6DH


T 020 7495 6561
info@buildteam.com
www.buildteam.com

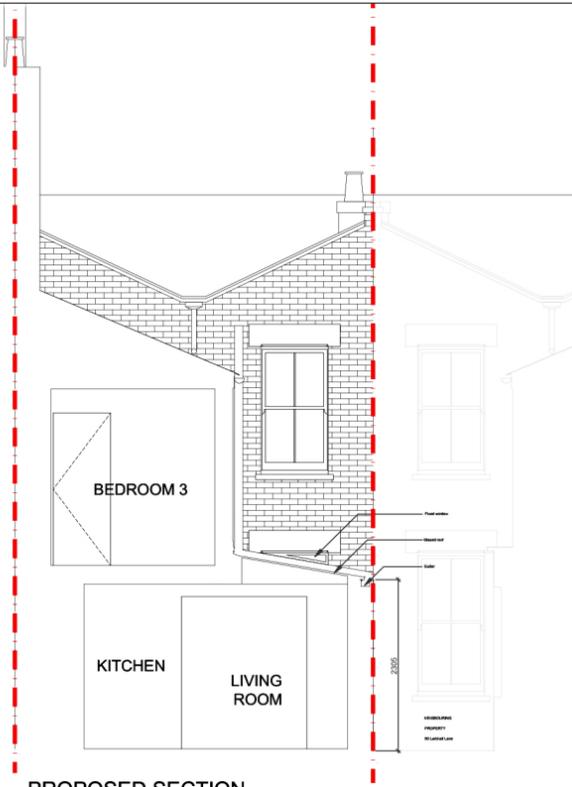

PROPOSED SECTION
SCALE 1:100

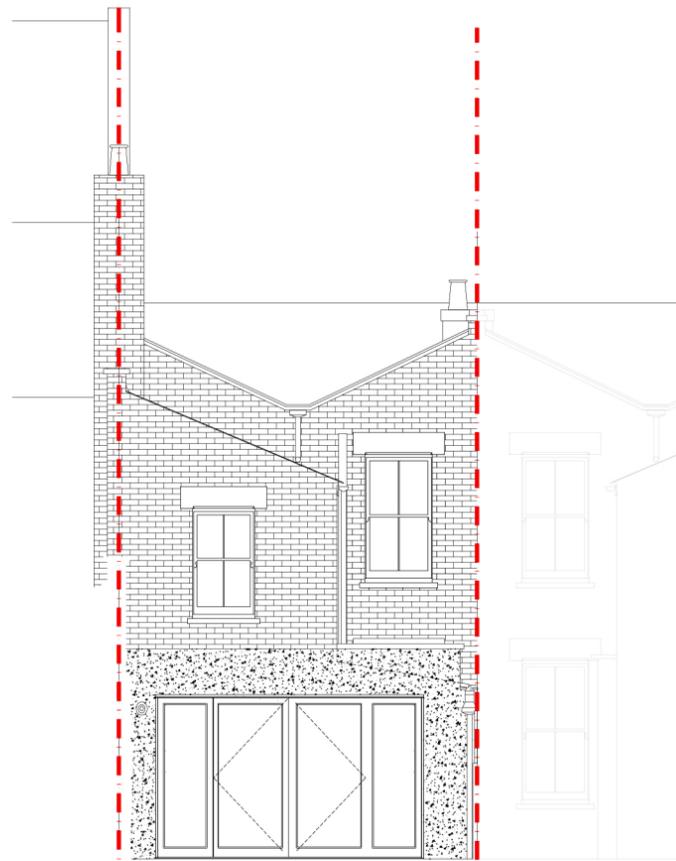

PROPOSED REAR ELEVATIONS
SCALE 1:100

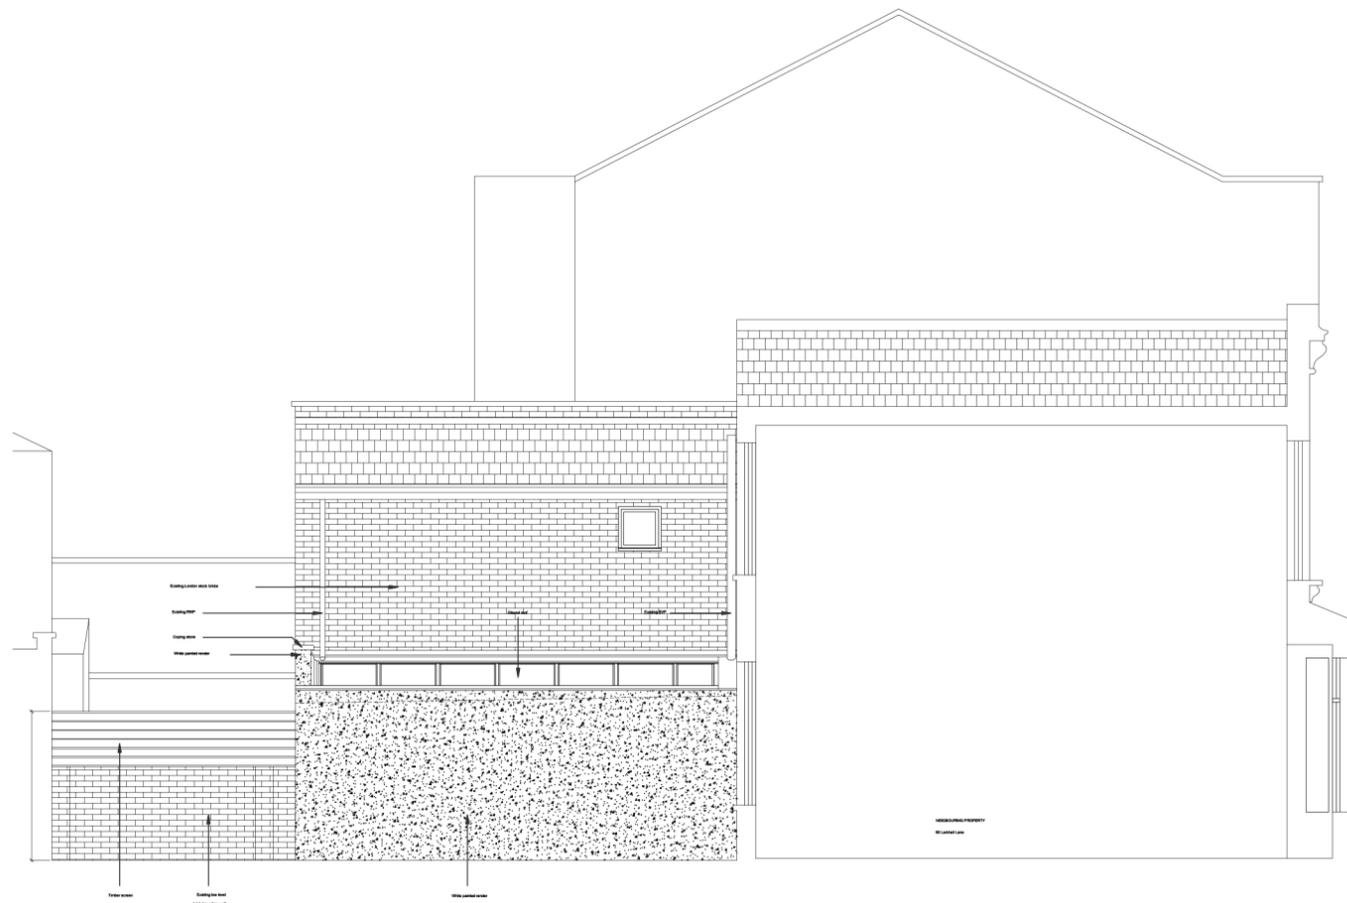

PROPOSED SIDE ELEVATIONS
SCALE 1:100

REV	DATE	NOTES

CLIENT	JB
PROJECT	88 LARKHALL LANE SW4
DRAWING TITLE	ELEVATIONS & SECTIONS

SCALE	1:50@A3
DATE	28-04-15
DRAWN	SC

DRAWING NO.	
REV.	

0 1 2 3 4 5
Meters @ 1:100 @ A3

buildteam
the side return extension company

Unit 1F
26-32 Voltaire Road
London SW4 6DH

T 020 7495 6561
info@buildteam.com
www.buildteam.com